



PLAN
REINFORCED VALLEY GUTTER

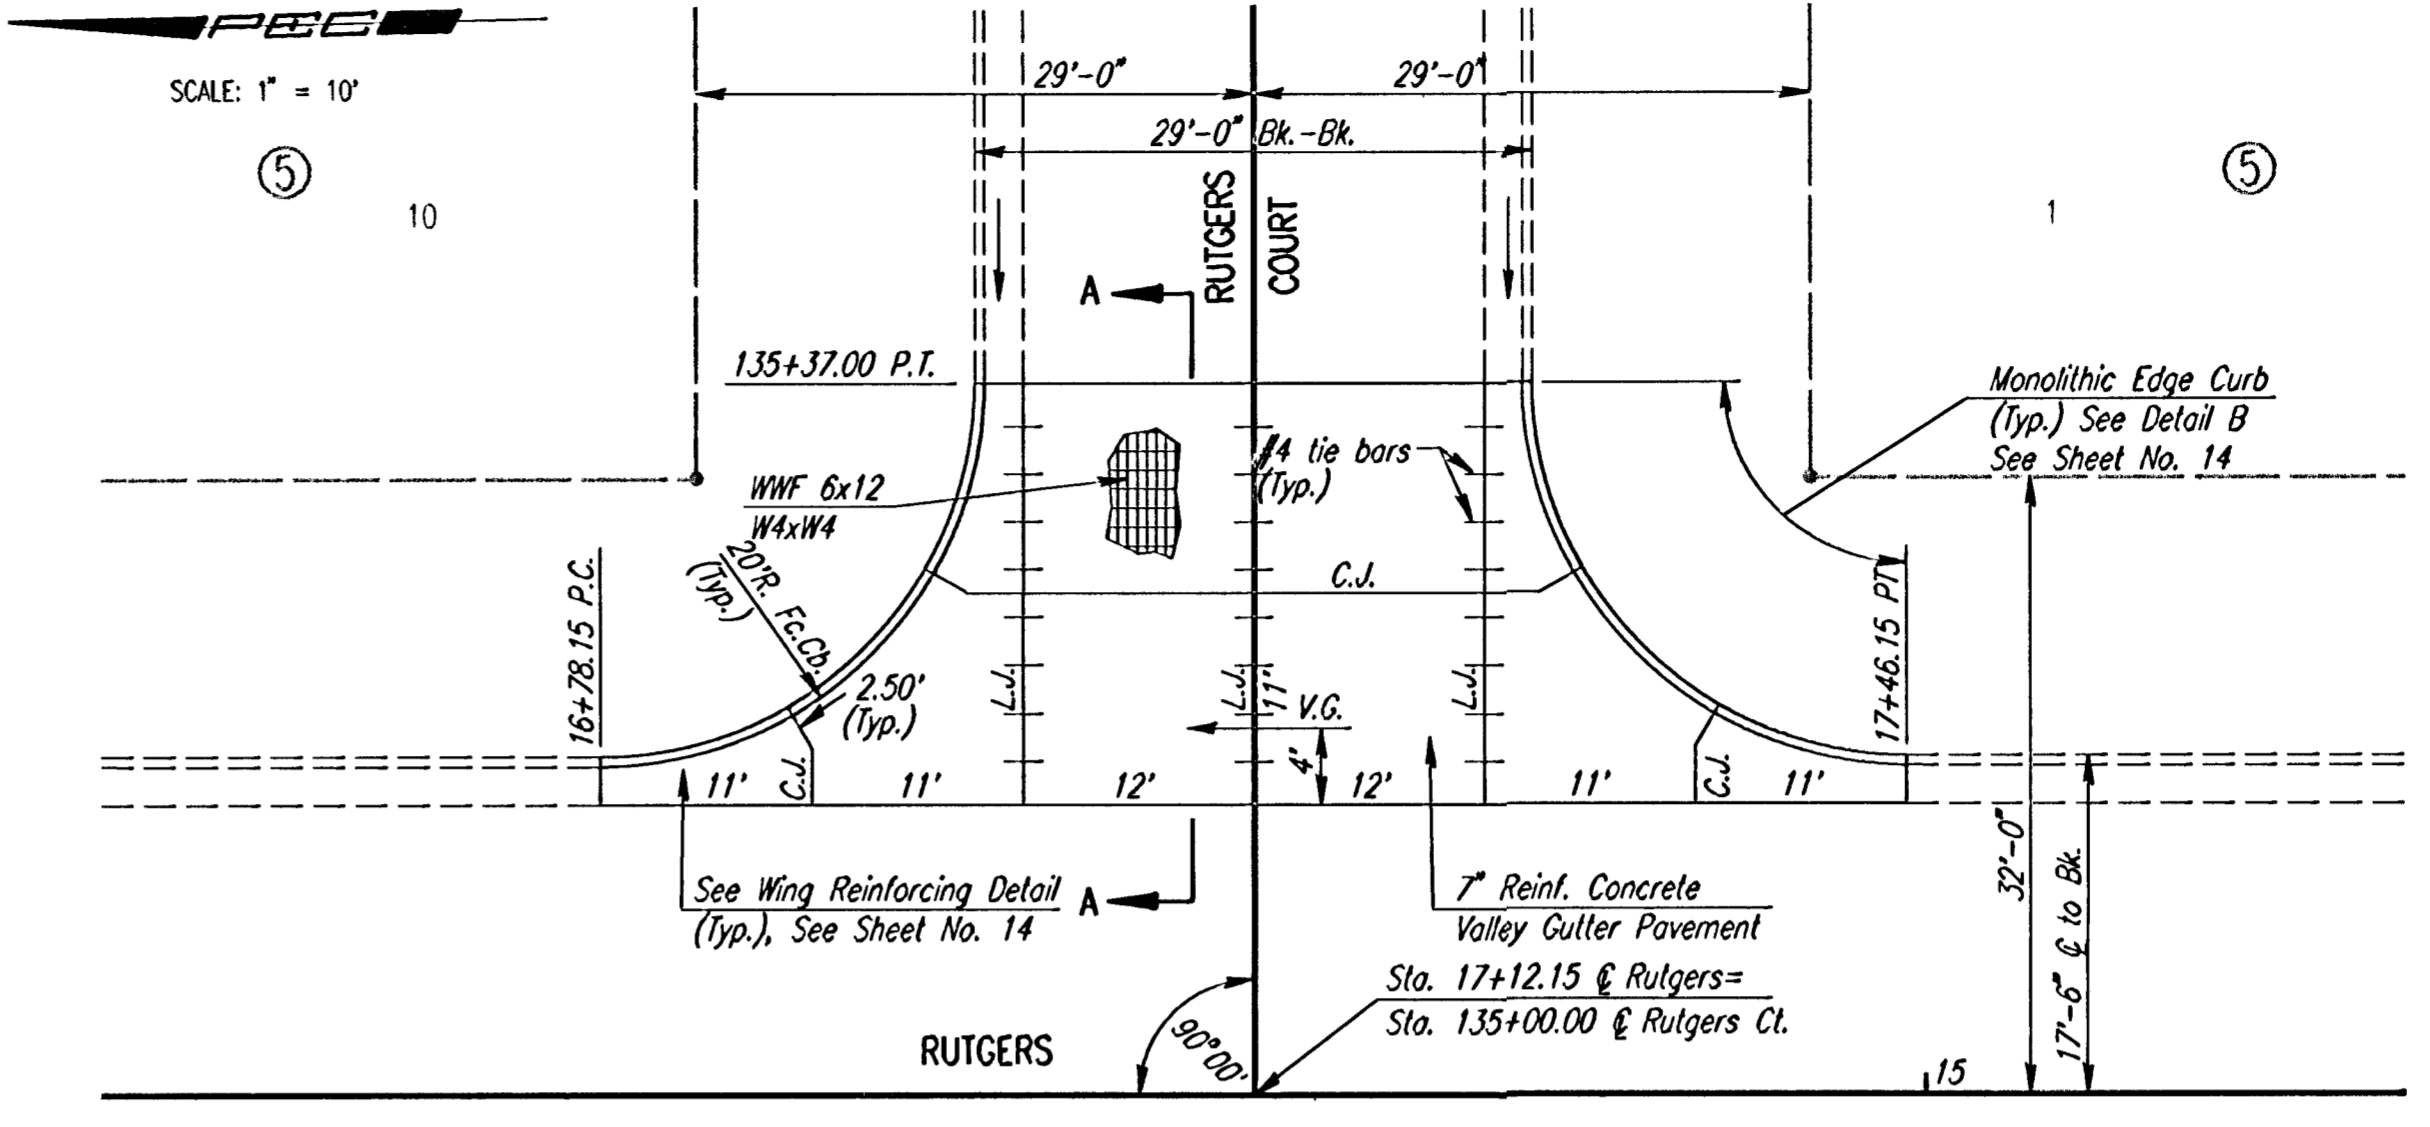

PLAN
REINFORCED VALLEY GUTTER

6"x12" W4xW4 WIRE FABRIC REINFORCING SHALL BE PLACED SUCH THAT THE WIRES WITH THE 6" SPACING WILL RUN PARALLEL WITH THE LONGITUDINAL JOINT.

See Sheet No. 14
for Section A-A

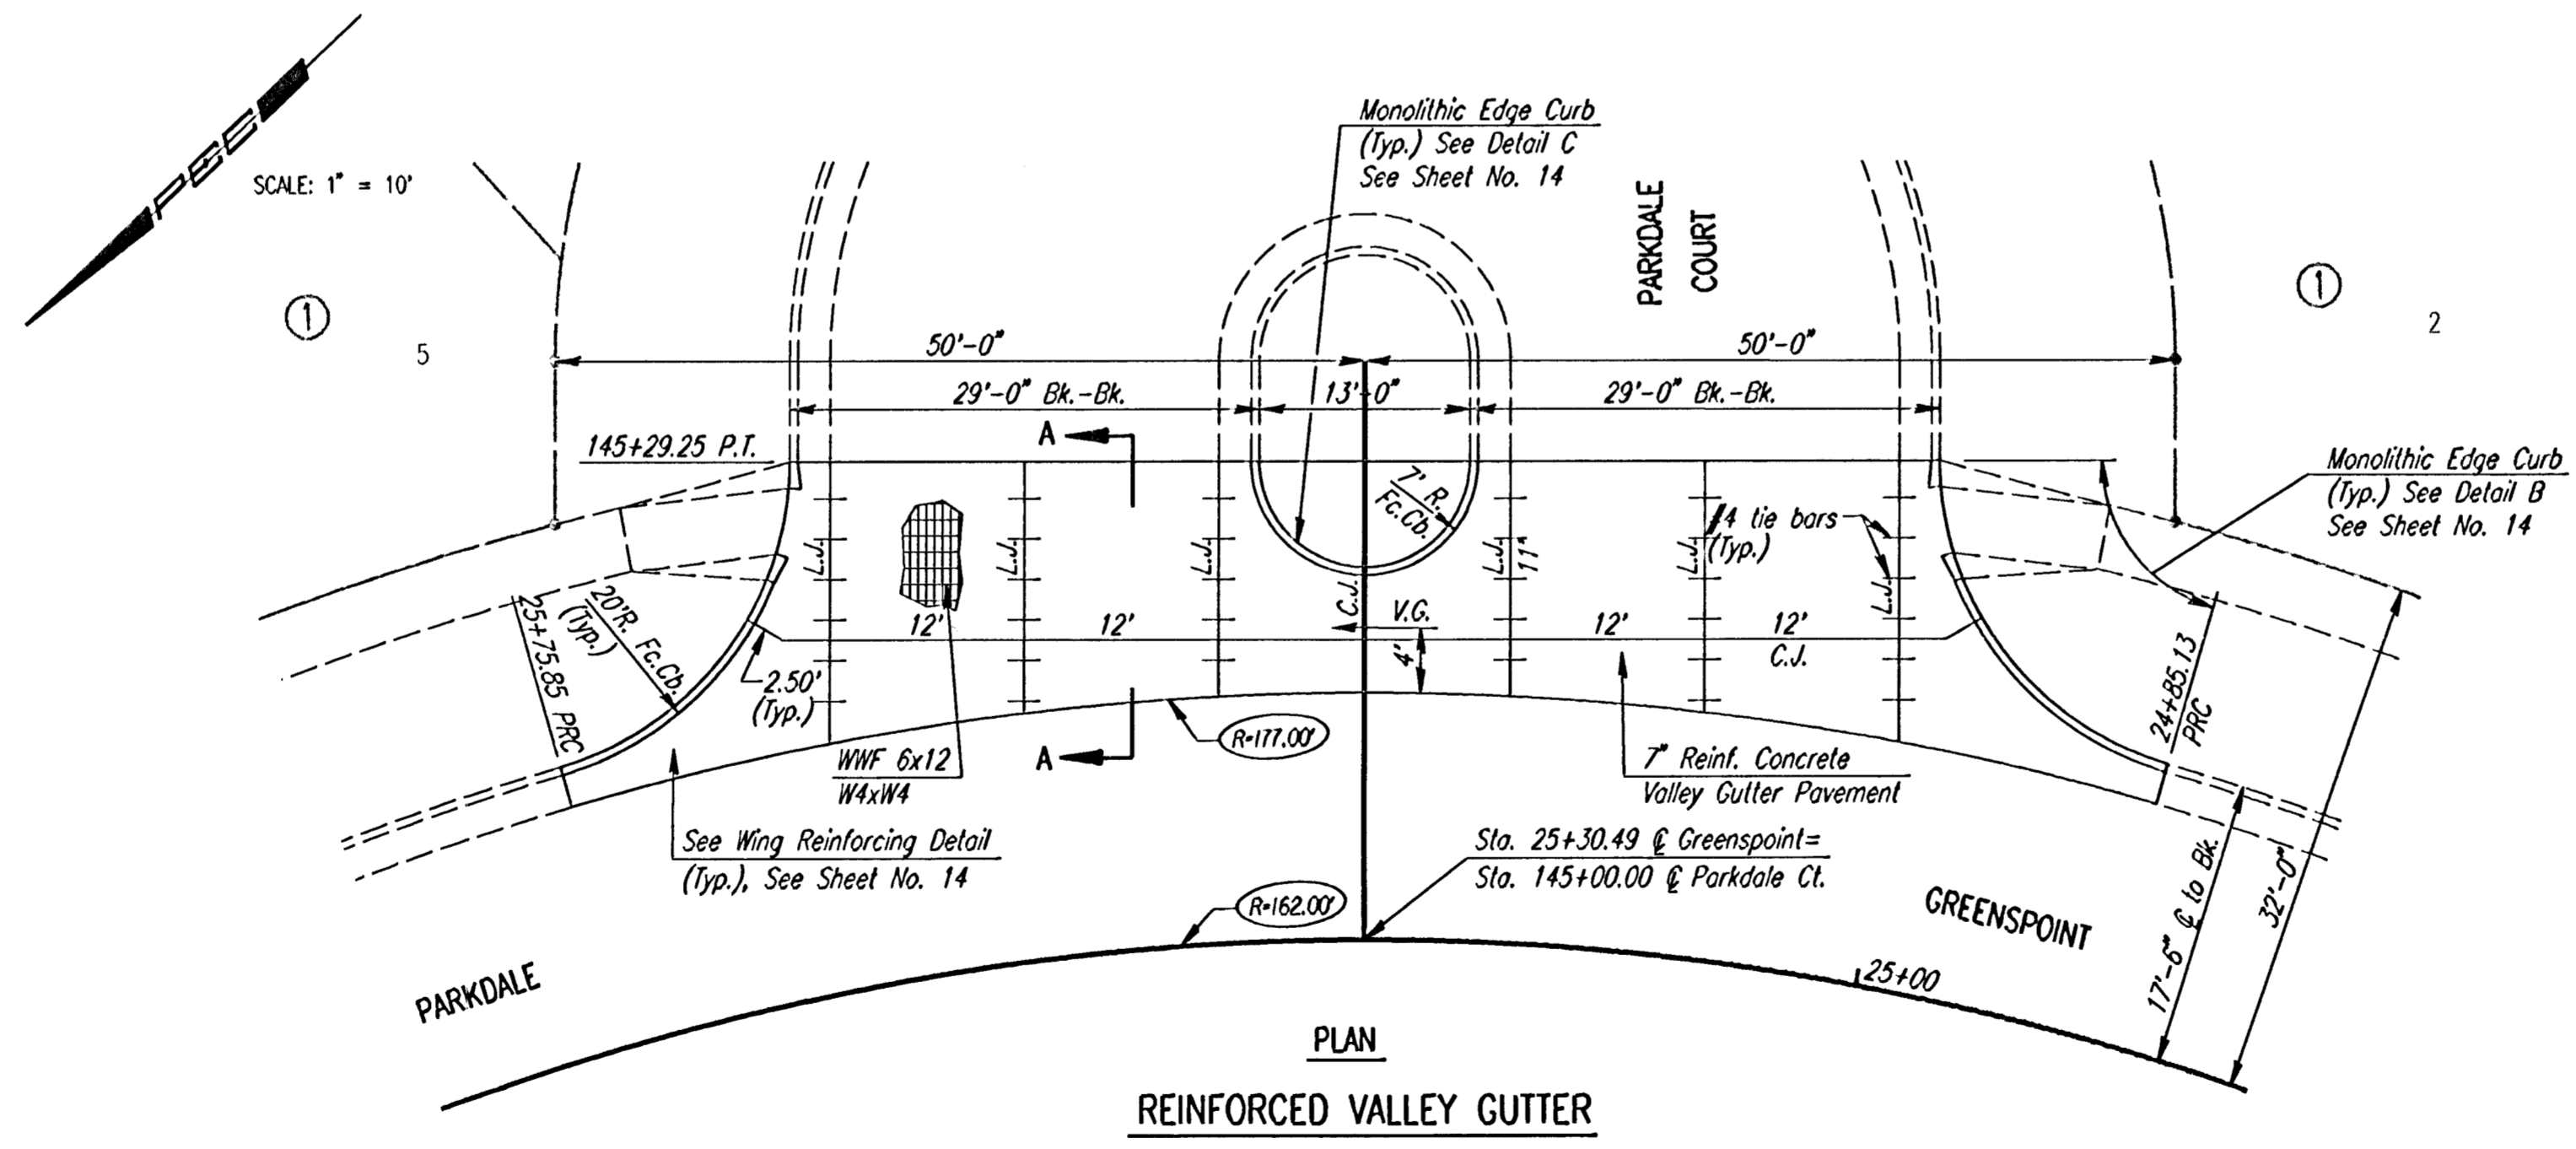

PLAN
REINFORCED VALLEY GUTTER

i: 2002/102397/walvutpl.dgn
 Date: Flatbed, Oct. 31, 2002
 Deliver to: Bill Skason

EVERGREEN-PHASE 4
 CITY OF WICHITA, KANSAS
VALLEY GUTTER DETAILS

Professional Engineering Consultants, P.A.
 303 S. TOPEKA • WICHITA, KANSAS 67202
 316-262-2091 • FAX 316-262-3003

Designed by BER	Checked by
Drawn by BJS	Date AUG. 2002
Job No. 02397	