
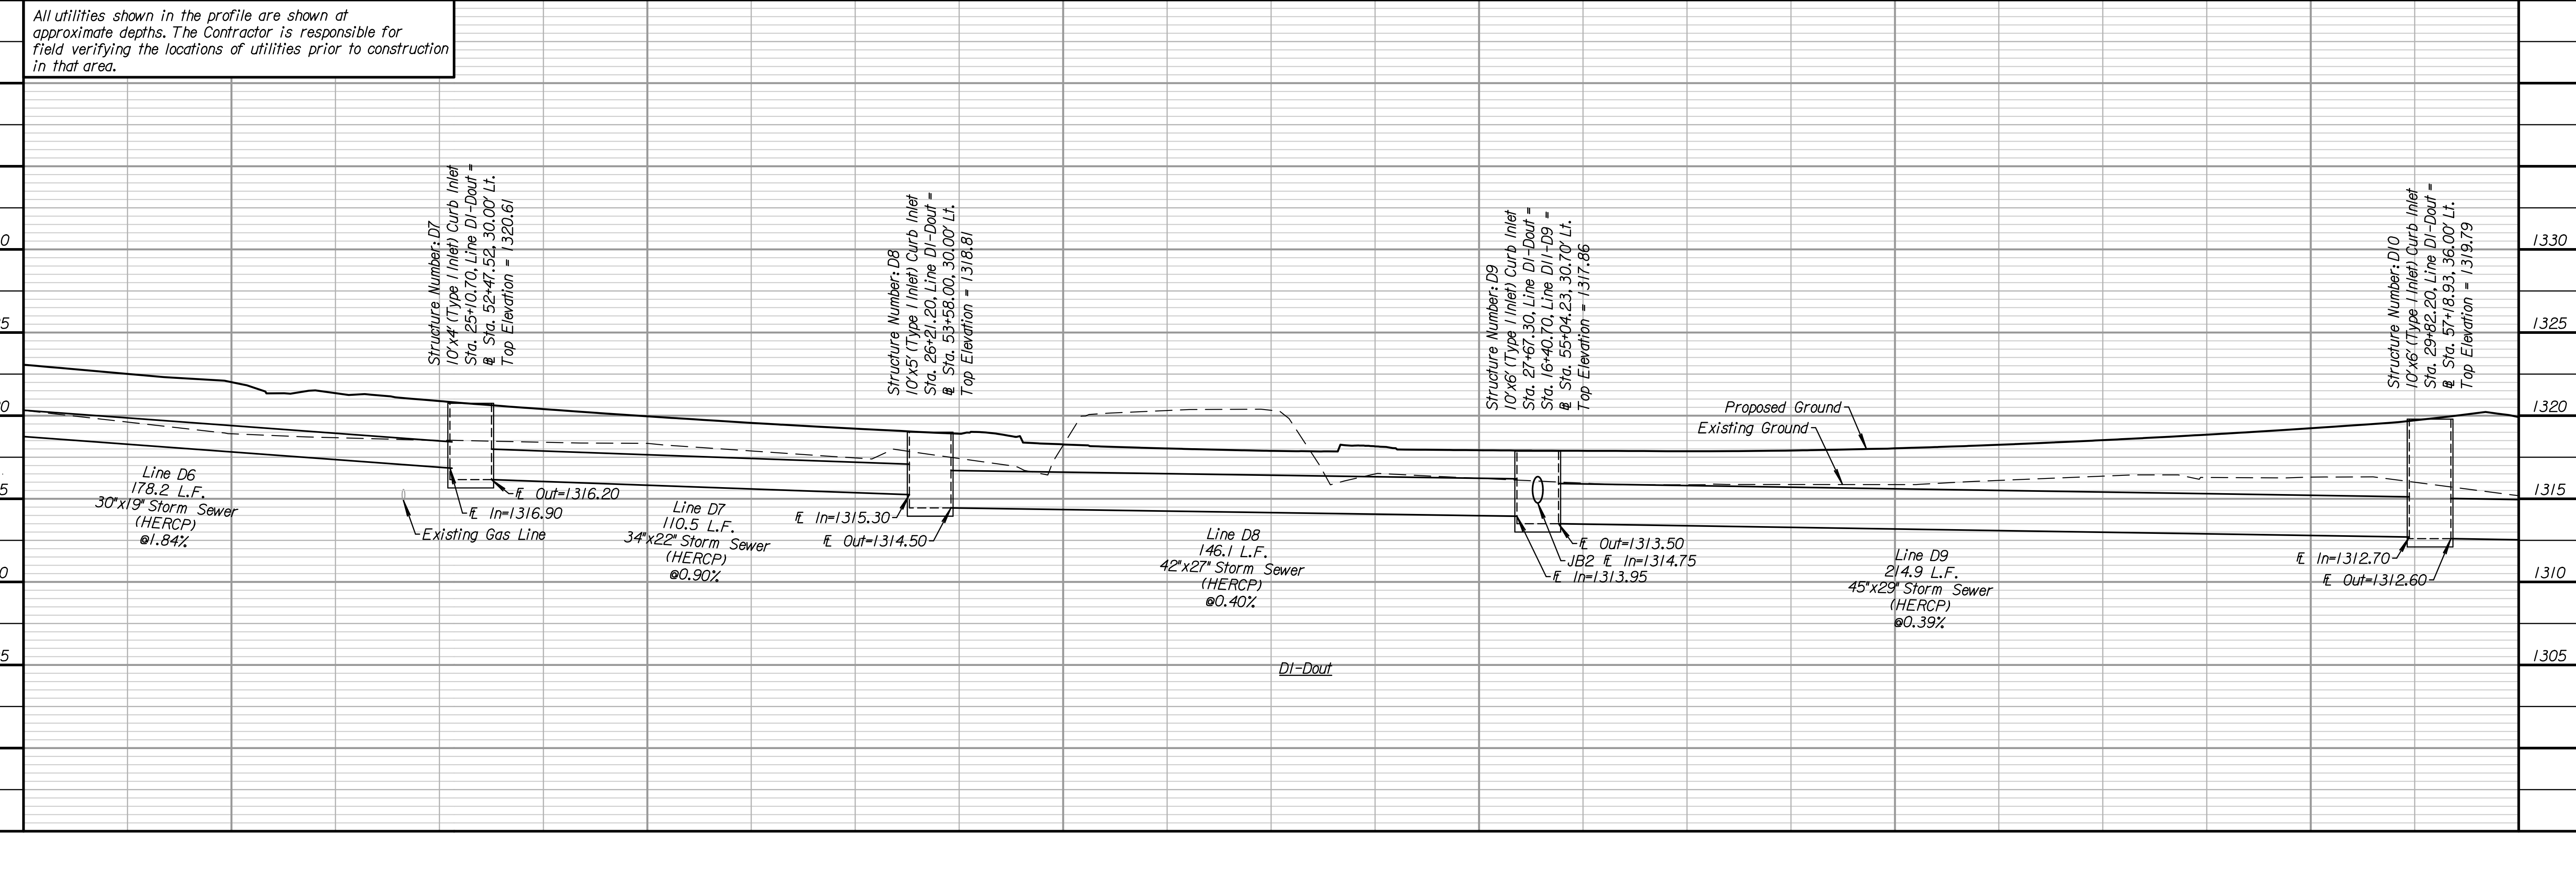


REVISIONS:	MARK	DATE	DESCRIPTION

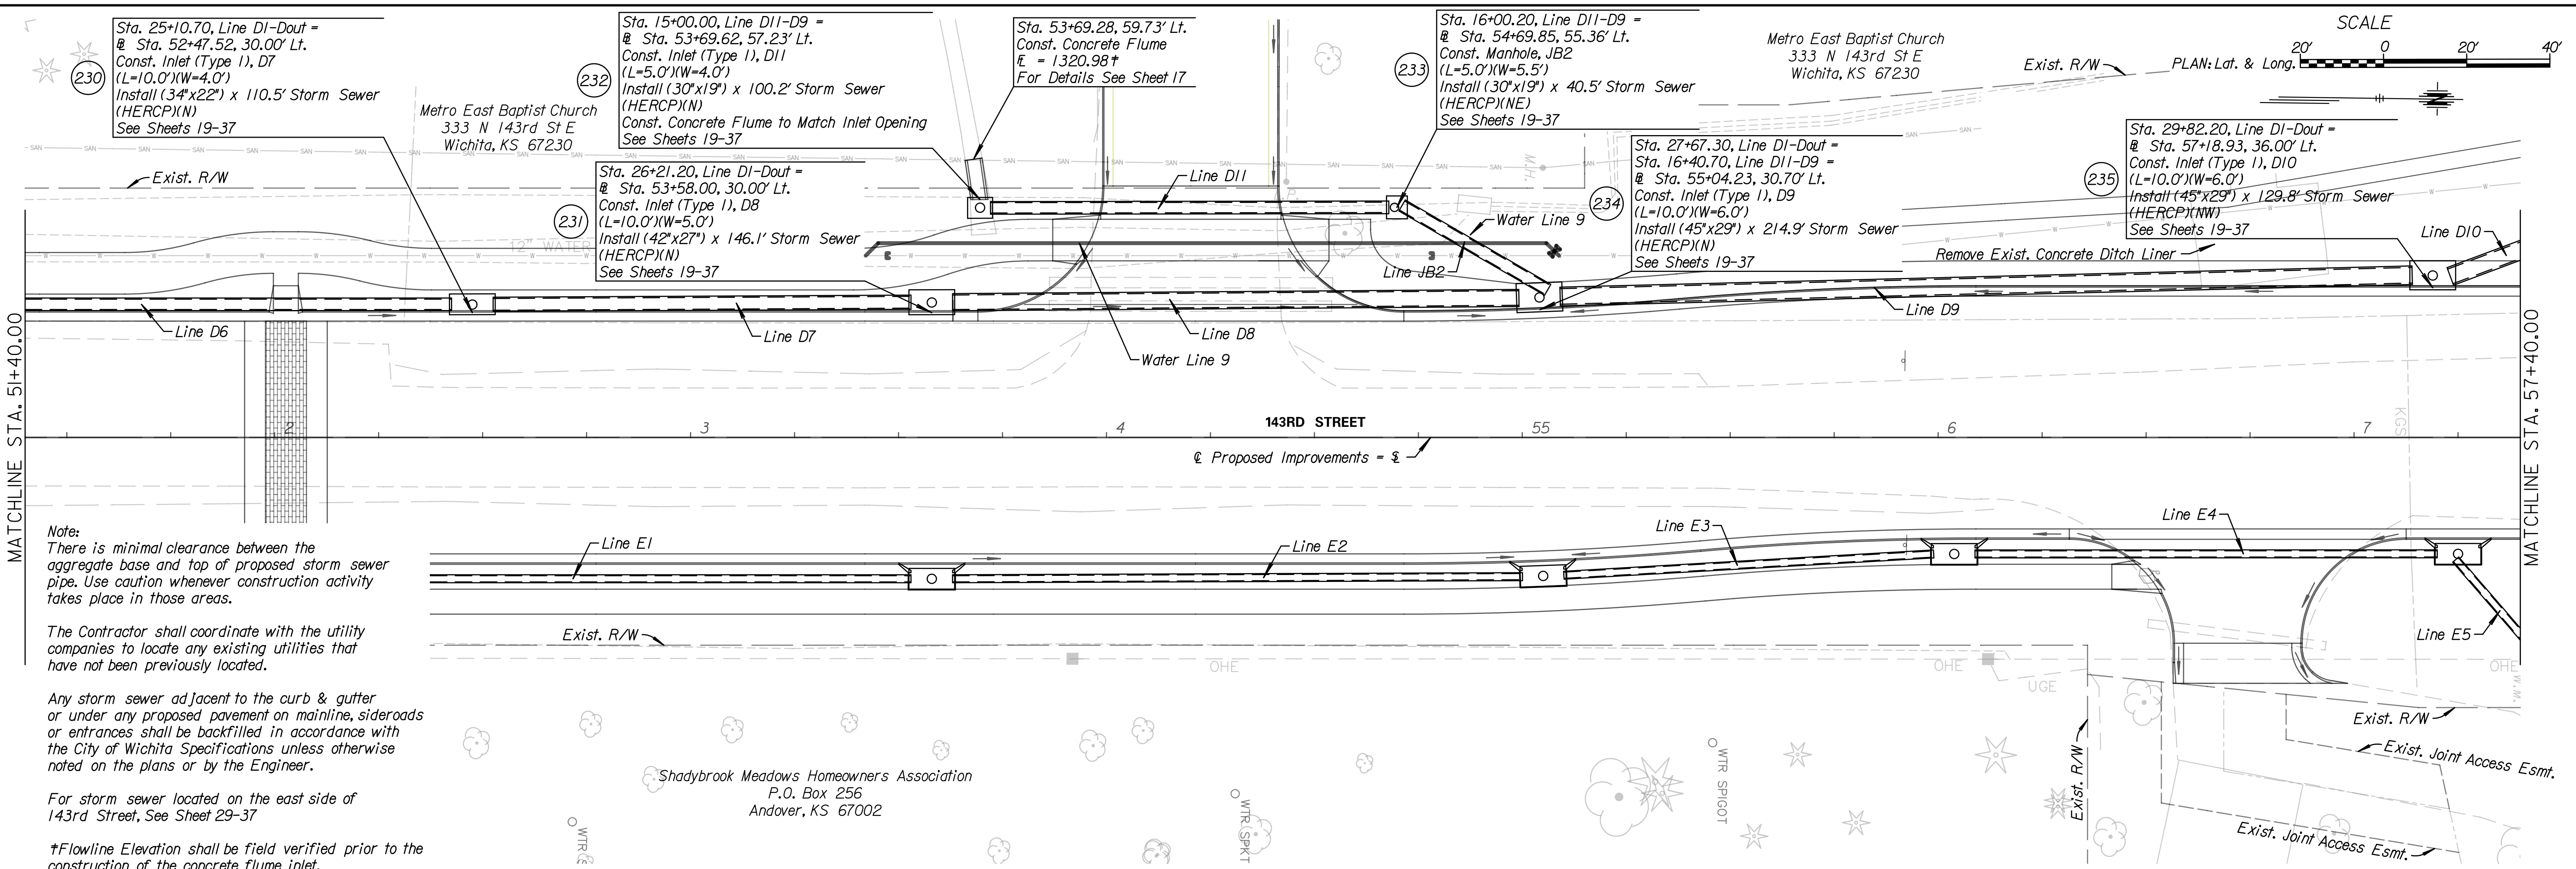

taumdel 5/26/2017 11:35:08 AM c:\transtrans\proj\143rd\143rd-storm-sewer\143rd-storm-sewer.dwg