

CONSULTANTS:

143RD STREET IMPROVEMENTS




REVISIONS:	MARK	DATE	DESCRIPTION


PROJ NO: 87 N-0614-01
 SCALE: N/A
 DATE: 5/26/2017
 DESIGNED BY: TAU
 DRAWN BY: TAU
 CHECKED BY: MDB

SHEET TITLE:
143RD STREET TYPICAL SECTIONS


SHEET NO.
6
 SHEET 6 OF 236

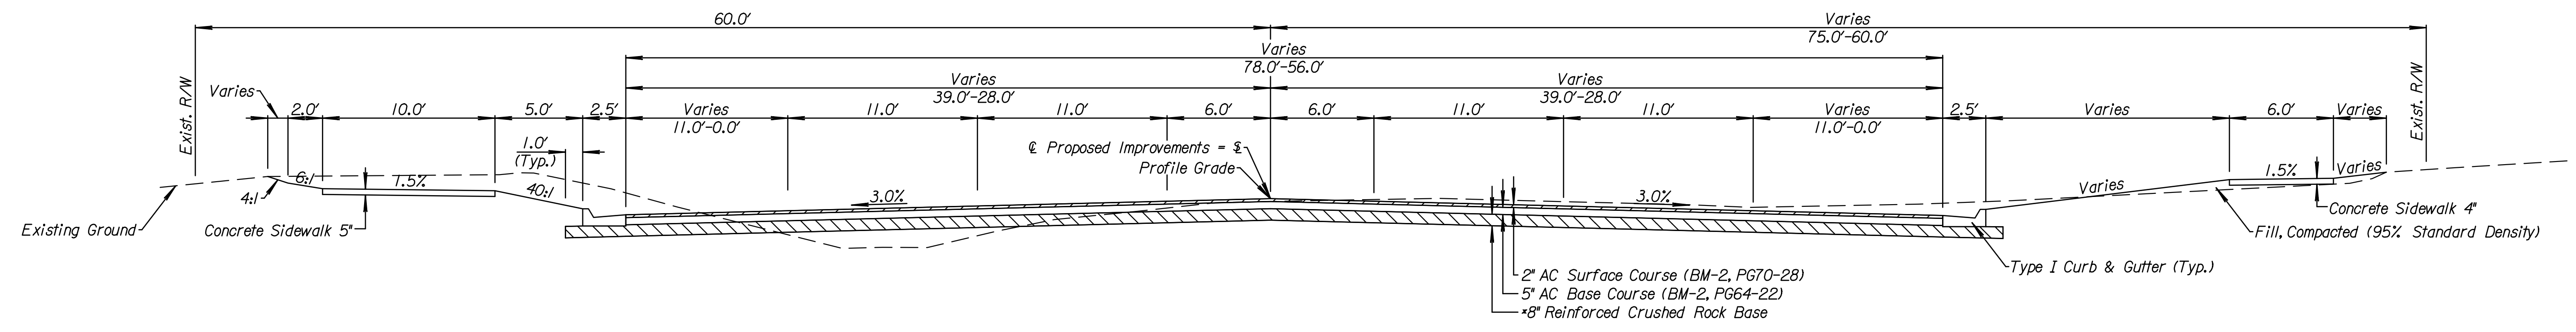

TYPICAL SECTION
 Sta. 21+35.45 to Sta. 23+17.24

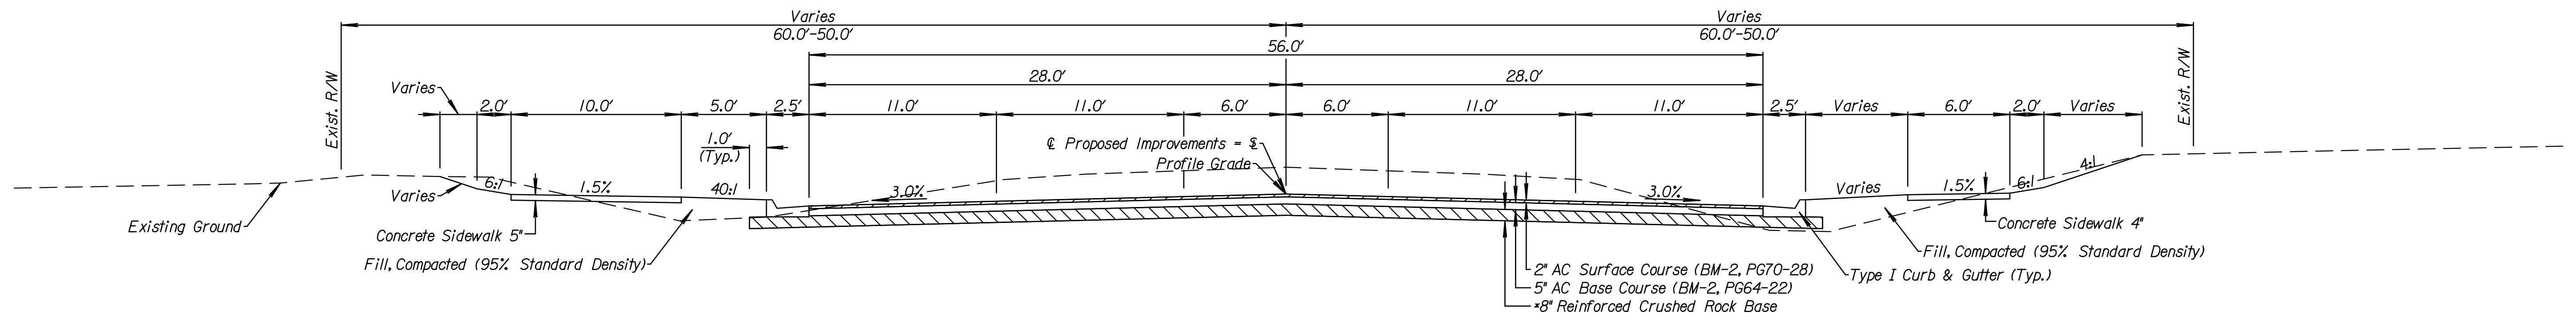

TYPICAL SECTION
 Sta. 23+17.24 to Sta. 24+20.24
 Sta. 45+07.73 to Sta. 46+75.00
 Sta. 48+11.22 to Sta. 50+17.33

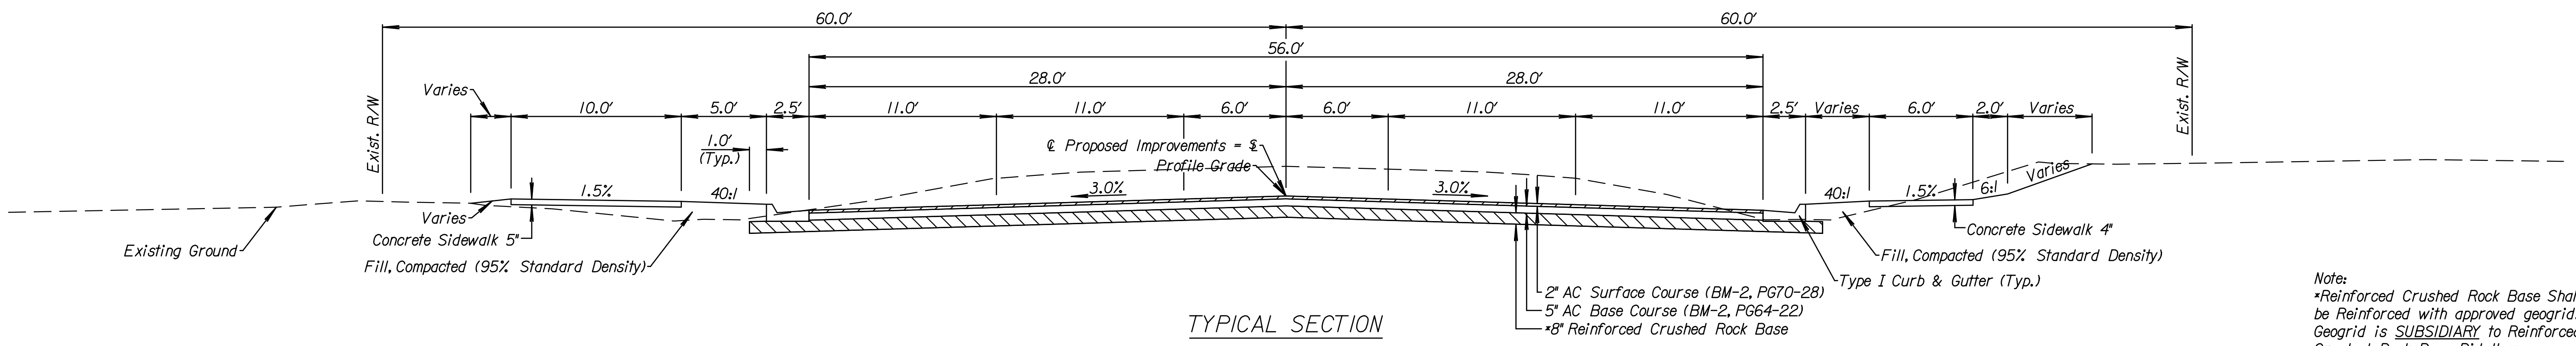

TYPICAL SECTION
 Sta. 24+20.24 to Sta. 24+59.50

Note:
 *Reinforced Crushed Rock Base Shall be Reinforced with approved geogrid. Geogrid is SUBSIDIARY to Reinforced Crushed Rock Base Bid Item
 The Sections Shown are Typical. See Plans and Cross Sections for Variations
 For Median Nose Detail, See Sheet 65

11/30/2017 11:03:02 AM c:\transtransystems\paw_bocallitransystems\paw\taummed\0228400\C-TYP-M01-101.dgn