




PLAN VIEW

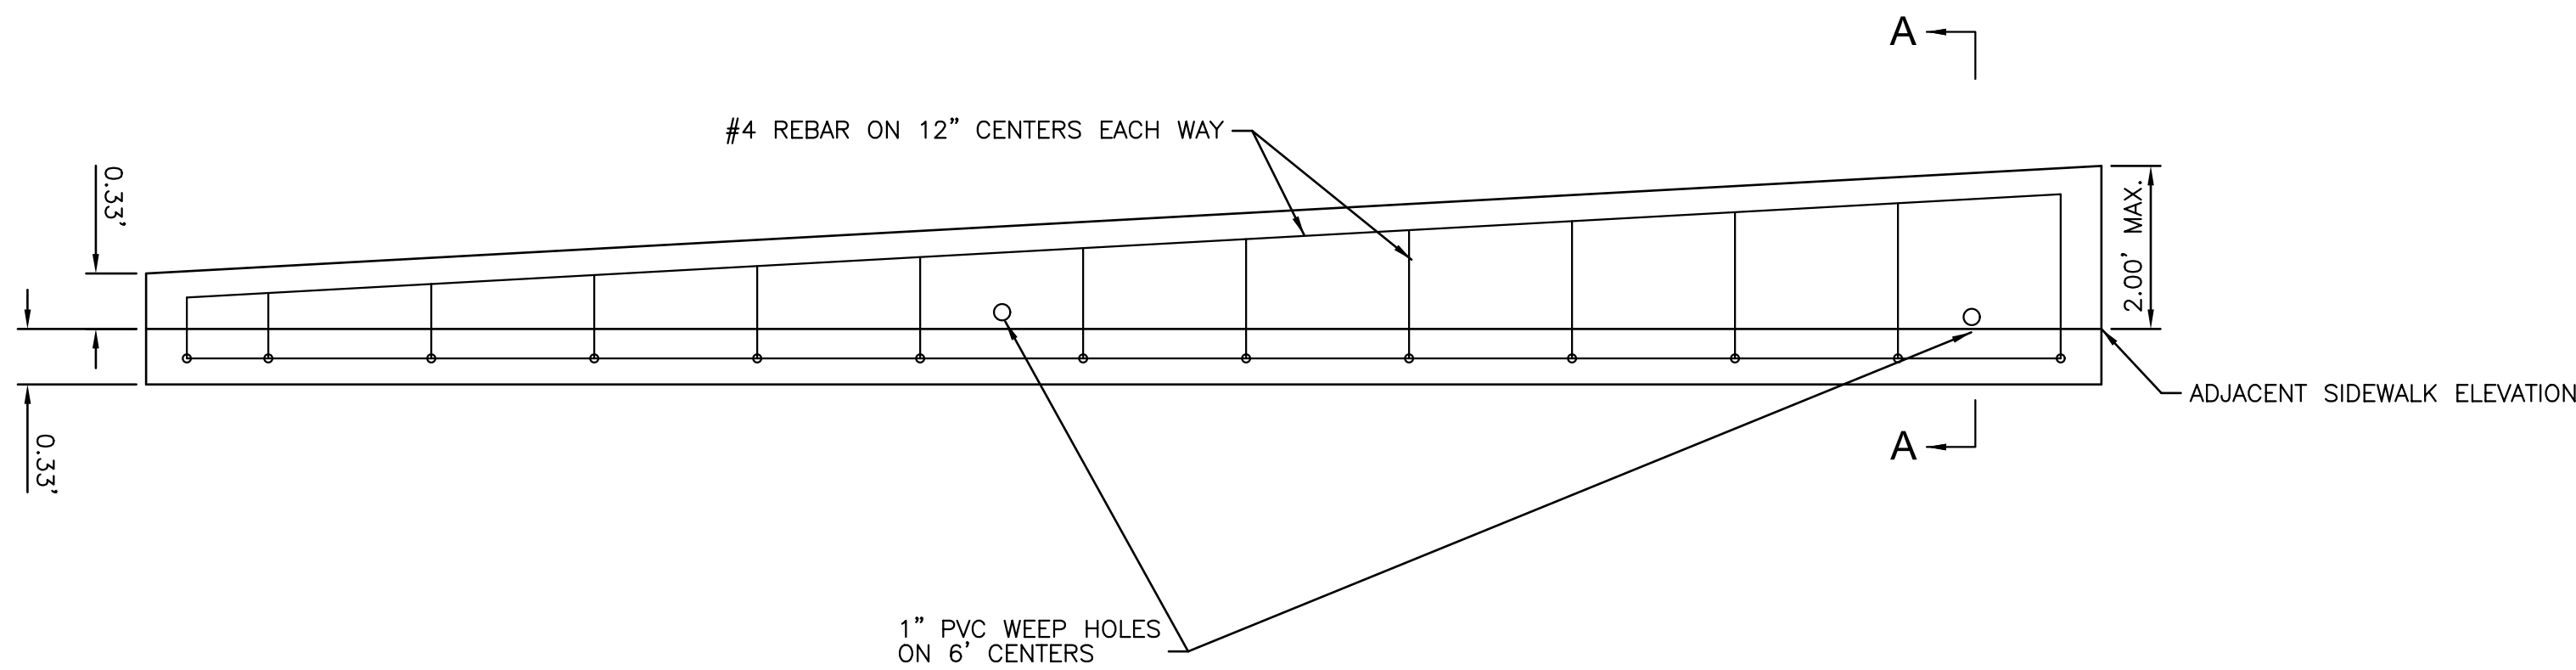


ELEVATION

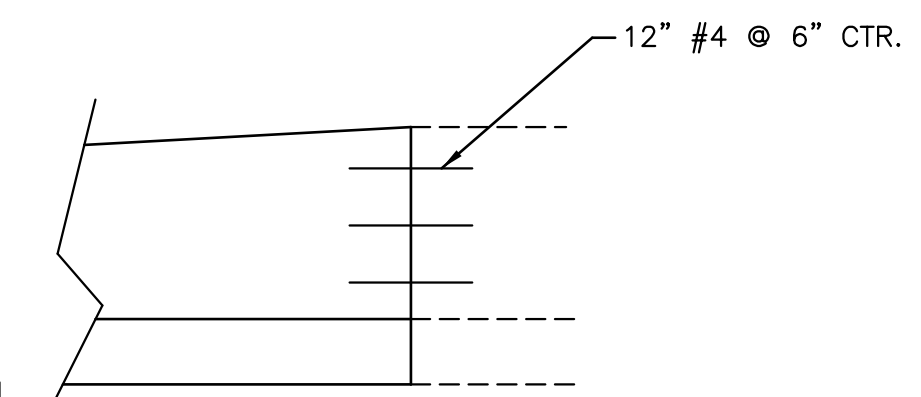

WALL CONNECTION DETAIL

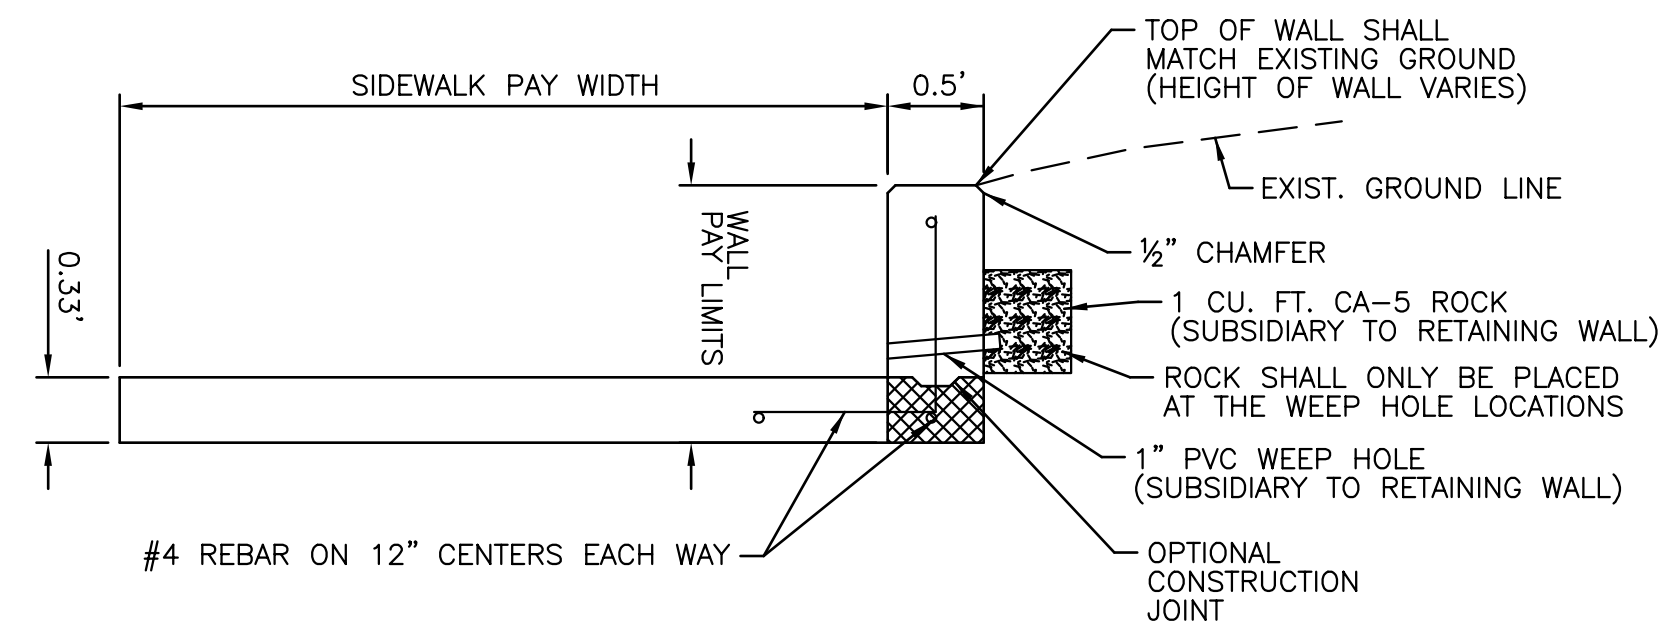

SECTION A-A

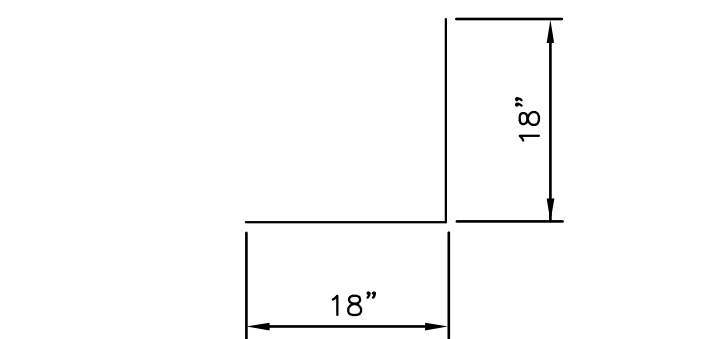

#4 REBAR CORNER
PLACE EVERY 12" MINIMUM 2 PER CORNER

COMBINED SIDEWALK AND RETAINING WALL DETAIL

NOTE: ALL REINFORCEMENT SUBSIDIARY TO RETAINING WALL BID ITEM.
 RETAINING WALL SHALL BE PAID FOR BY THE L.F. OF WALL AND BY THE BID ITEM "RETAINING WALL"
 RETAINING WALL IS LOCATED FROM STA. 46+75.00, 45.50' LT. TO STA. 48+11.14, 45.50' LT.

Tran Systems
 245 NORTH WACO
 SUITE 222
 WICHITA, KANSAS 67202
 PHONE: 316-303-3000
 FAX: 316-462-5629

CONSULTANTS:

CONSULTANTS:

143RD STREET IMPROVEMENTS
 WICHITA, KANSAS

REVISIONS:	MARK	DATE	DESCRIPTION

PROJ NO: 87 N-0614-01
 SCALE: N/A
 DATE: 5/26/2017
 DESIGNED BY: TAU
 DRAWN BY: TAU
 CHECKED BY: MDB

SHEET TITLE:
**RETAINING WALL
 DETAILS**

SHEET NO.
68