
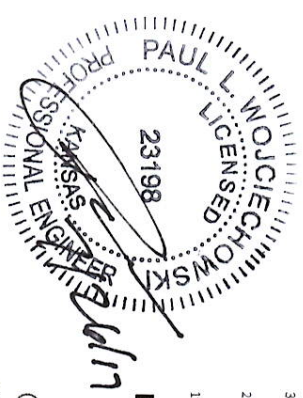


SIGN SCHEDULE

SIGN ID	TRAVEL DIRECTION	SIGN TYPE	ARROW DIRECTION	DESTINATION NAME	CODE	MILES	TRAVEL TIME (MIN)	PHASE	NOTES
9.1	Westbound	On Street Directional	S	Shopping & Dining		3.0	18	1	Anna and Maple Street
			S	Friends University			2		Add when safe facilities established
			S	Zoo			2		Add when safe facilities established
9.2	Eastbound	On Street Directional	S	Downtown		0.5	3	1	Maco & 1st
			R	Delano Shopping District		0.3	2	2	Handley and Douglas (Recommend bike route on N Handley St)
9.3	Westbound	On Street Directional	S	Zoo				2	Add when safe facilities established
			L	Delano Shopping District		0.3	2	2	Handley and Douglas (Recommend bike route on N Handley St)

WAYFINDING DETAIL

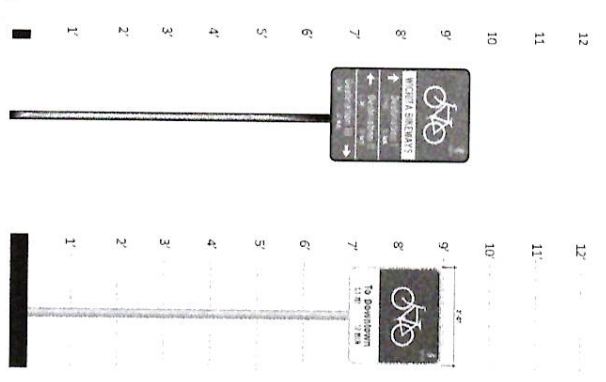

ON-STREET DIRECTIONAL
ON-STREET CONFIRMATION

DESIGNED:

REVIEWED: _____

PROJECT NO. _____

SCALE AS SHOWN _____

REVISIONS

NO	DATE	ITEM
1	05.09.17	MILEAGE AND SIGN 2324 ADDITION
2	07.11.17	WAYFINDING DESIGN INTENT

KEY NOTES:

Reference Wichita Wayfinding Plan for dimensions, materials, and construction notes for the roadway directional signs.
 Reference Wichita Wayfinding Plan for all colors, text, and logo information.
 All improvements shall occur within public right of way. City to verify and approve final location.
 City to field verify location prior to installation.
 Contractor to verify exact locations for all underground and overhead utilities prior to installation and avoid all.
 Contractor to calculate all mileage data table locations as approved by project owner.

City of Wichita
Master Bicycle Plan
 Wichita, Kansas

SHEET NO.

