


SIGN SCHEDULE

SIGN ID	TRAVEL DIRECTION	SIGN TYPE	ARROW DIRECTION	DESTINATION NAME	CODE	MILES	TRAVEL TIME (MIN)	PHASE	NOTES
21.1	Southbound	On Street Directional	S	Douglas Design District		0.3	2	1	Hydraulic and Douglas
			S	College Hill Neighborhood		1.1	7	1	1st and Hillside
21.2	Westbound	On Street Directional	R	Old Town		0.5	3	1	2nd and Washington
			S	Old Town		0.5	3	1	2nd and Washington
			S	Downtown		0.7	4	1	2nd and RR
21.3	Northbound	On Street Directional	L	Douglas Design District		0.3	2	1	Hydraulic and Douglas
			S	McAdams Park		0.4	3	1	Hydraulic and Redbud Path
			L	Old Town		0.5	3	1	2nd and Washington
21.4	Westbound	Turn Sign	L	Downtown		0.7	4	1	2nd and RR
			R	McAdams Park				1	
21.5	Westbound	On Street Directional	S	Old Town		0.7	4	1	2nd and Washington
			L	South Linwood Park		2.3	14	1	
			R	McAdams Park		1.5	9	1	I-135 and 15th St
21.6	Southbound	Off Street Confirmation	S	South Linwood Park				1	

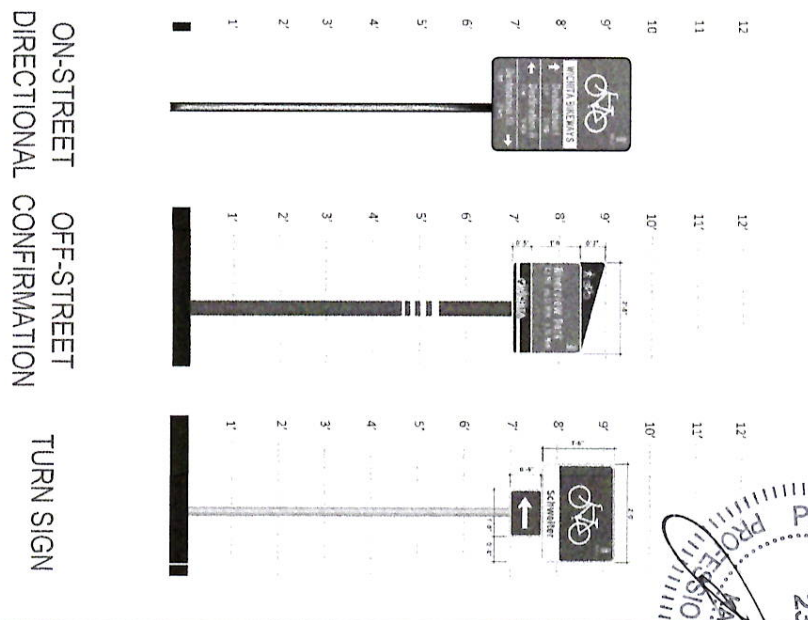

KEY NOTES:
 Reference Wichita Wayfinding Plan for dimensions, materials, and construction notes for the roadway directional Reference Wichita Wayfinding Plan for all colors, text, and logo information.
 All improvements shall occur within public right of way. City to verify and approve final location.
 City to field verify location prior to installation.
 Contractor to verify exact locations for all underground and overhead utilities prior to installation and avoid all conflicts.
 Contractor to calculate all mileage after stake locations are approved by project owner.

DESIGNED: _____

REVIEWED: _____

DRAWN: _____

PROJECT NO.: _____

SCALE: AS SHOWN

REVISIONS:

NO.	DATE	ITEM
1	05.09.17	MILEAGE AND SIGN 232X ADDITION
2	07.11.17	WAYFINDING DESIGN INTENT

Alta
 PLANNING + DESIGN
 711 SE Grand Avenue
 Portland, Oregon 97214
 p 503.253.9892 f 503.253.9892
 www.altaplanning.com

