
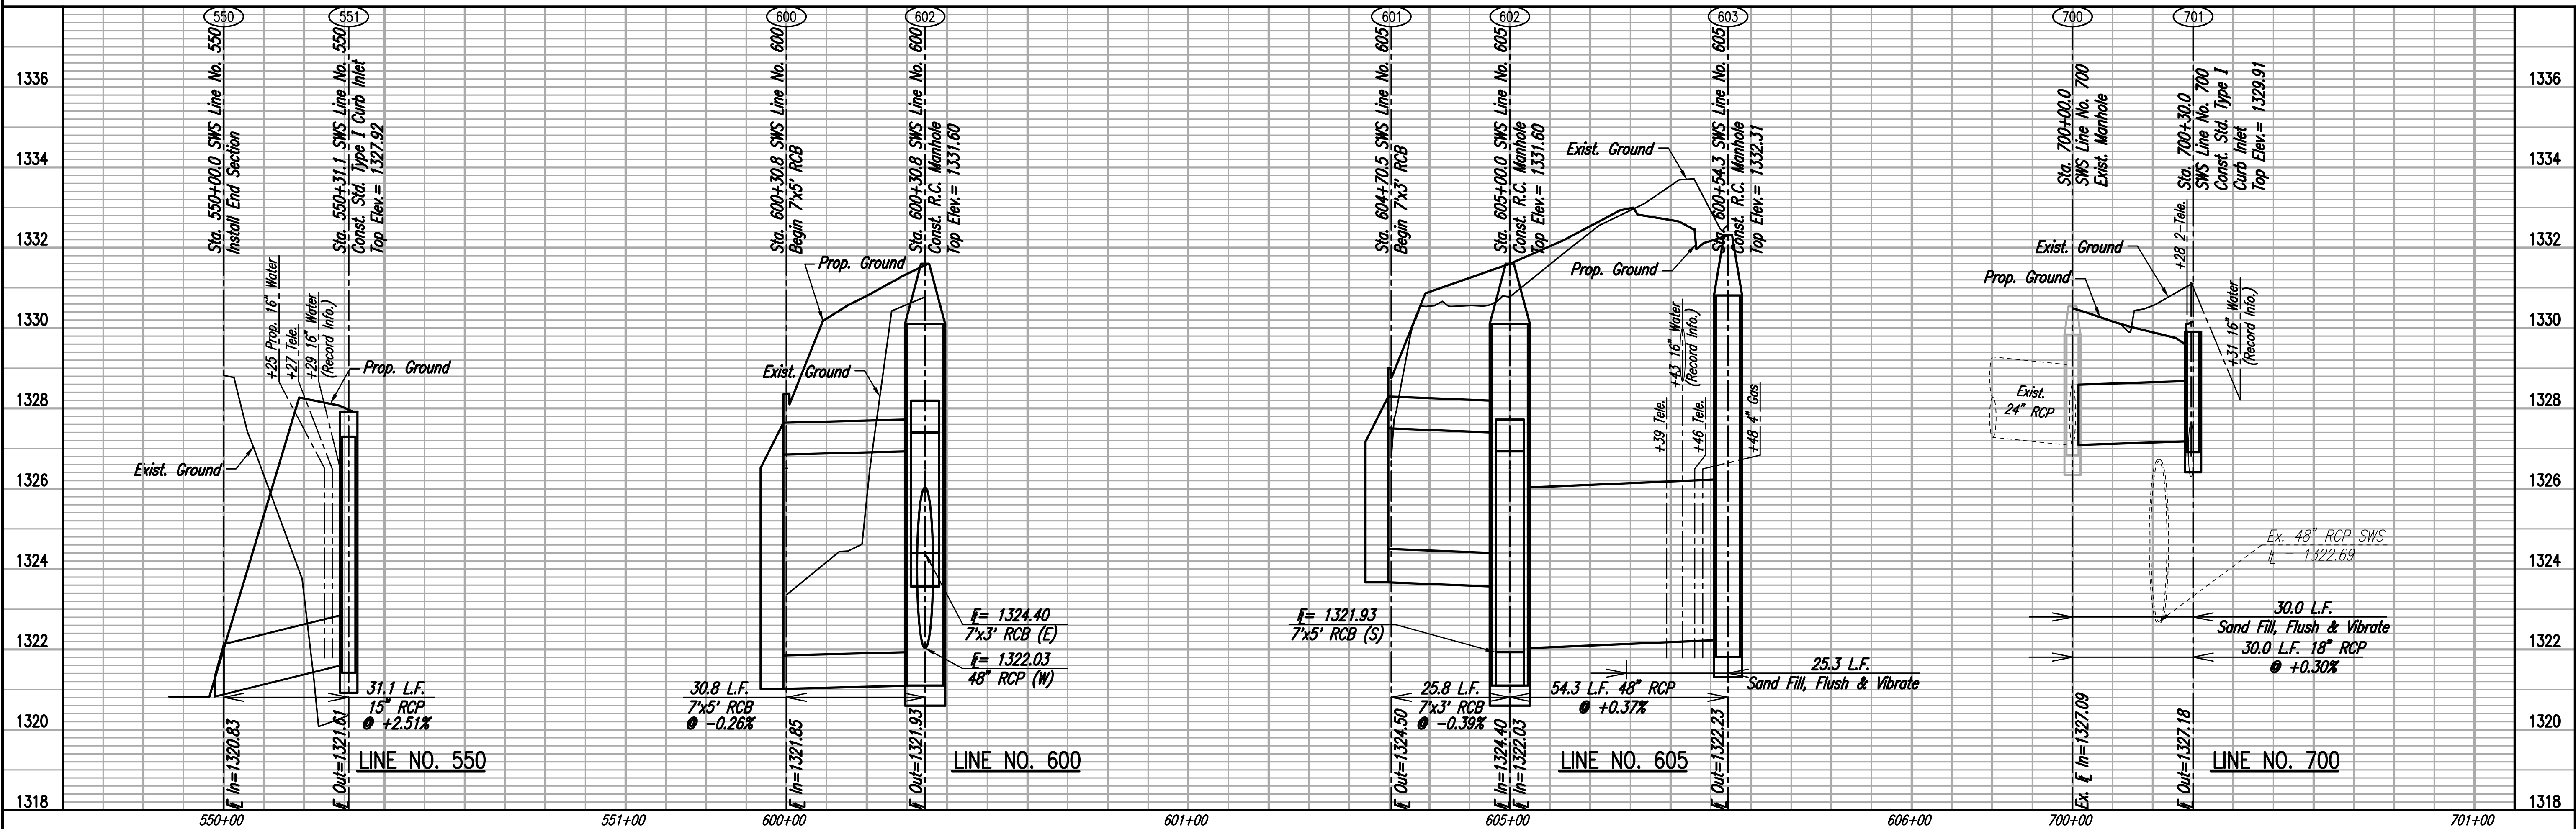
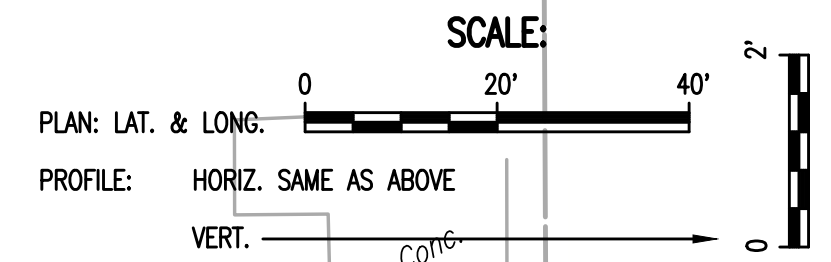
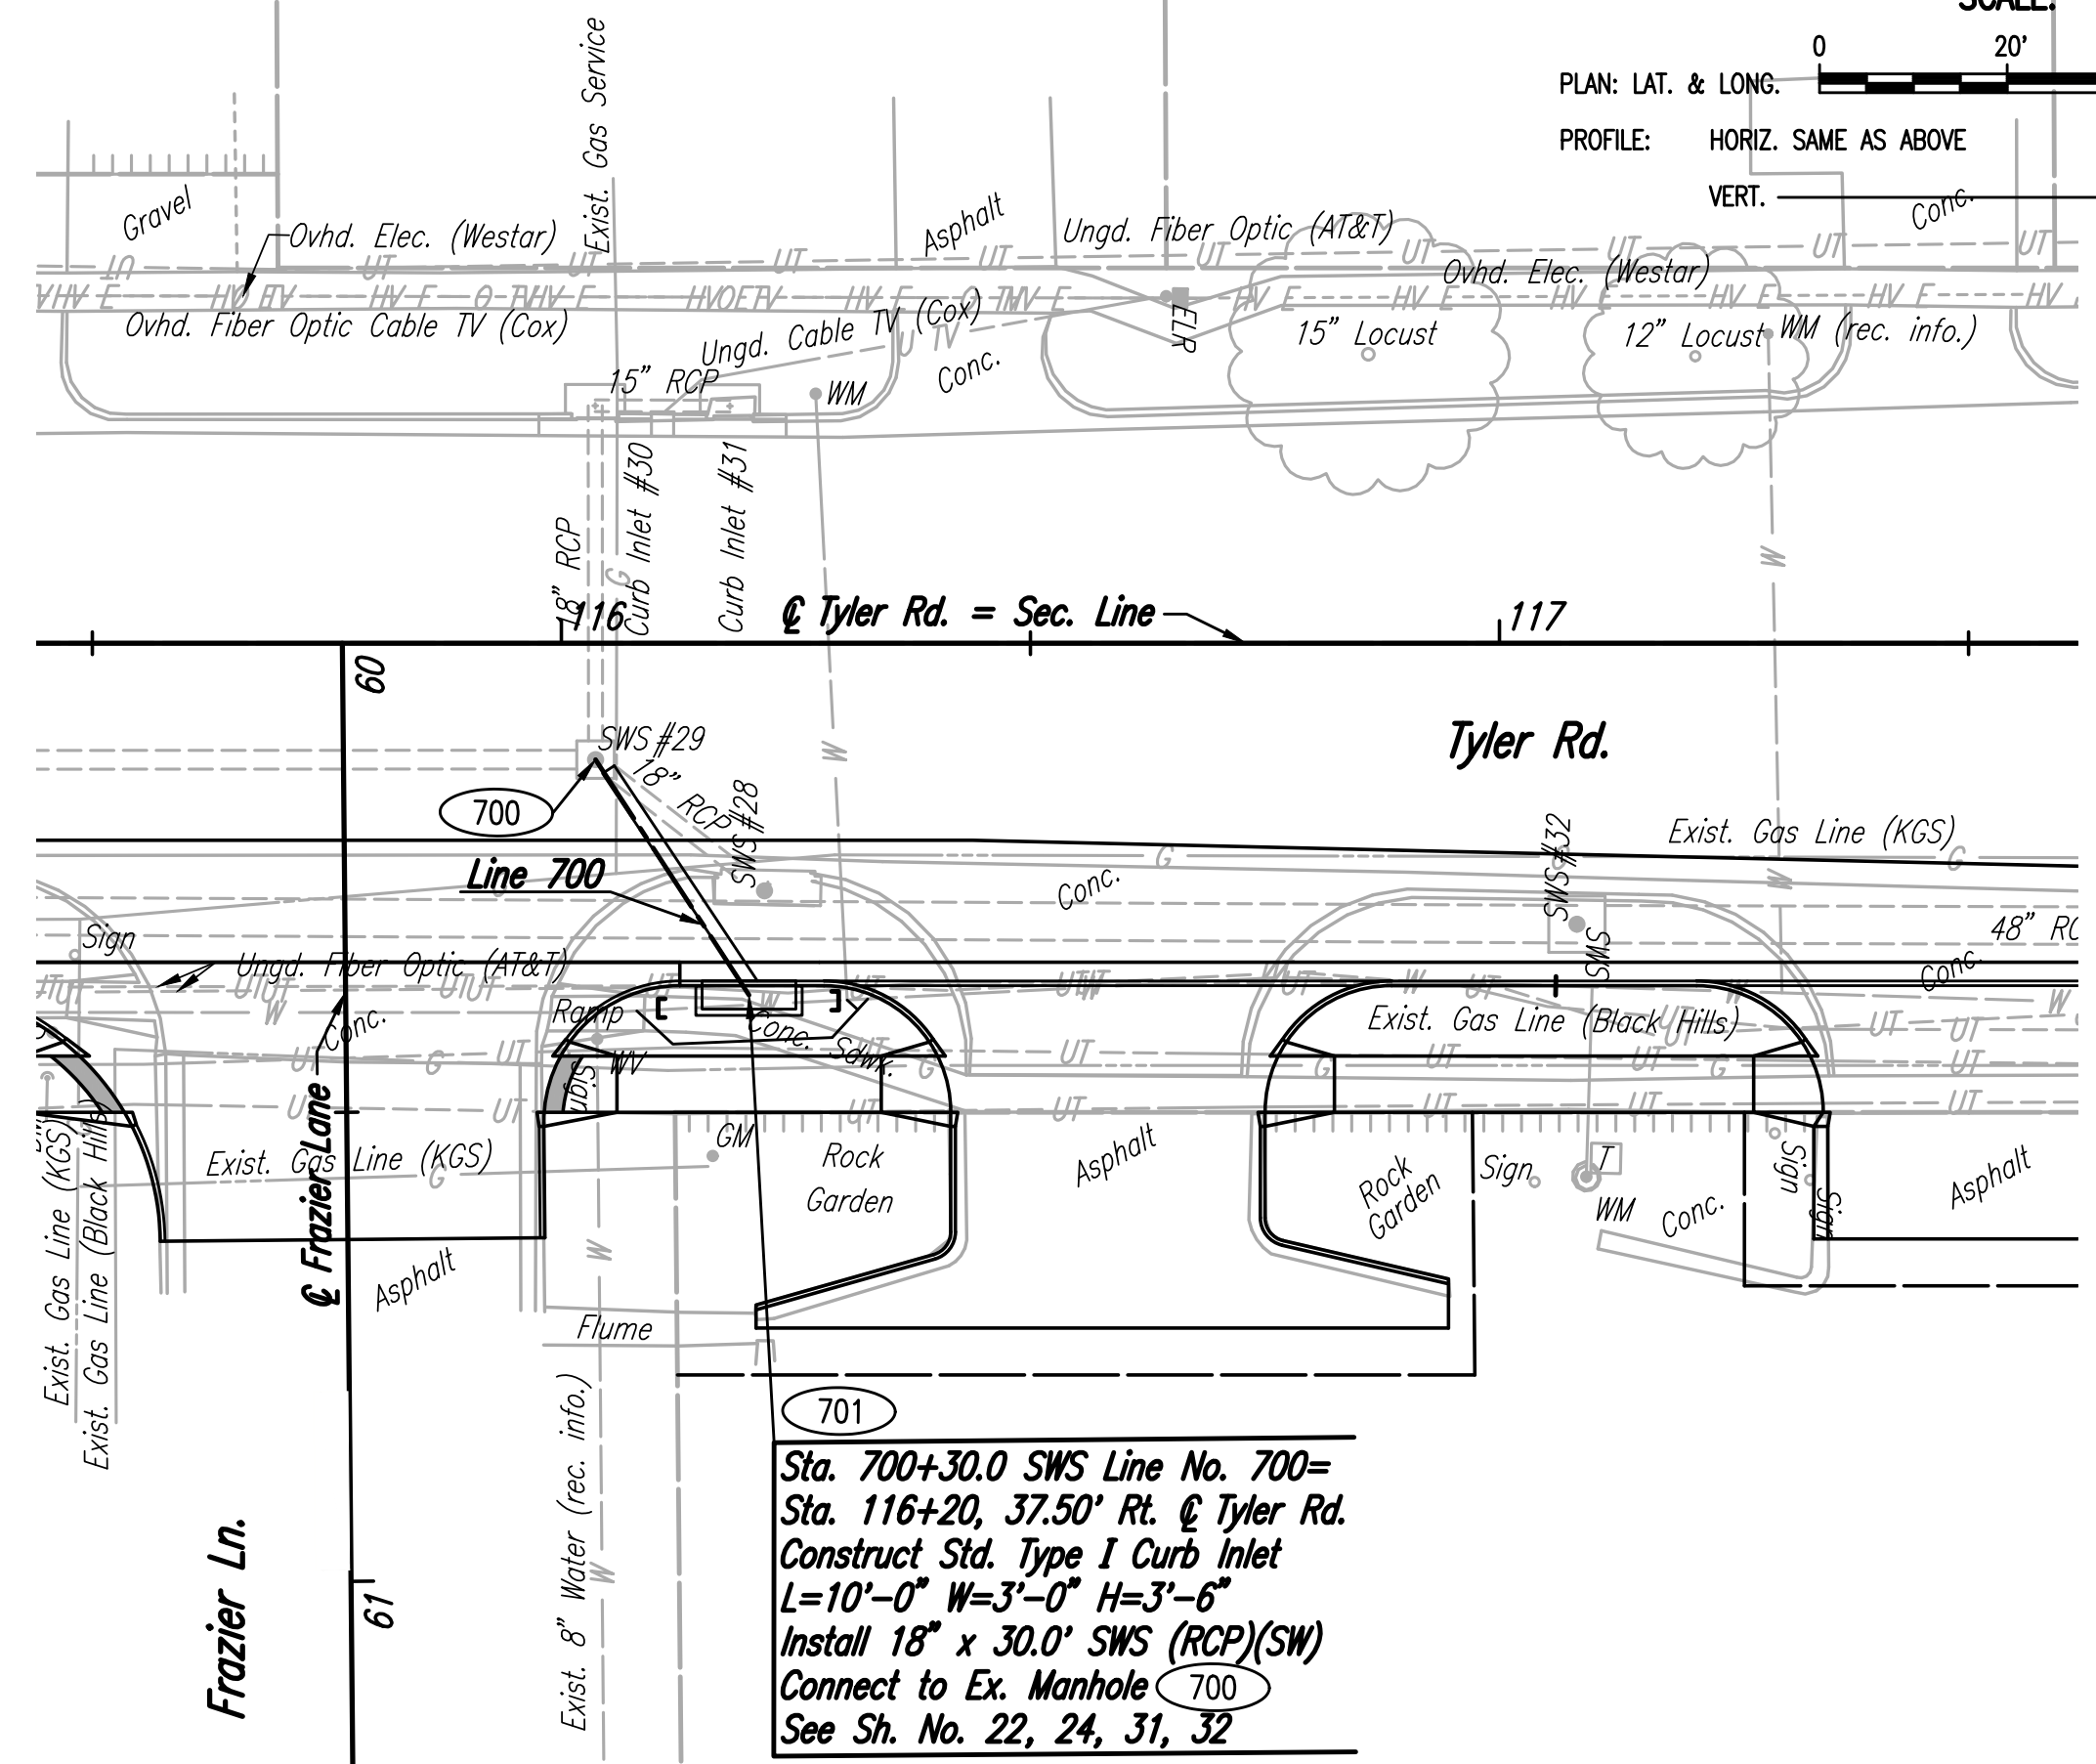
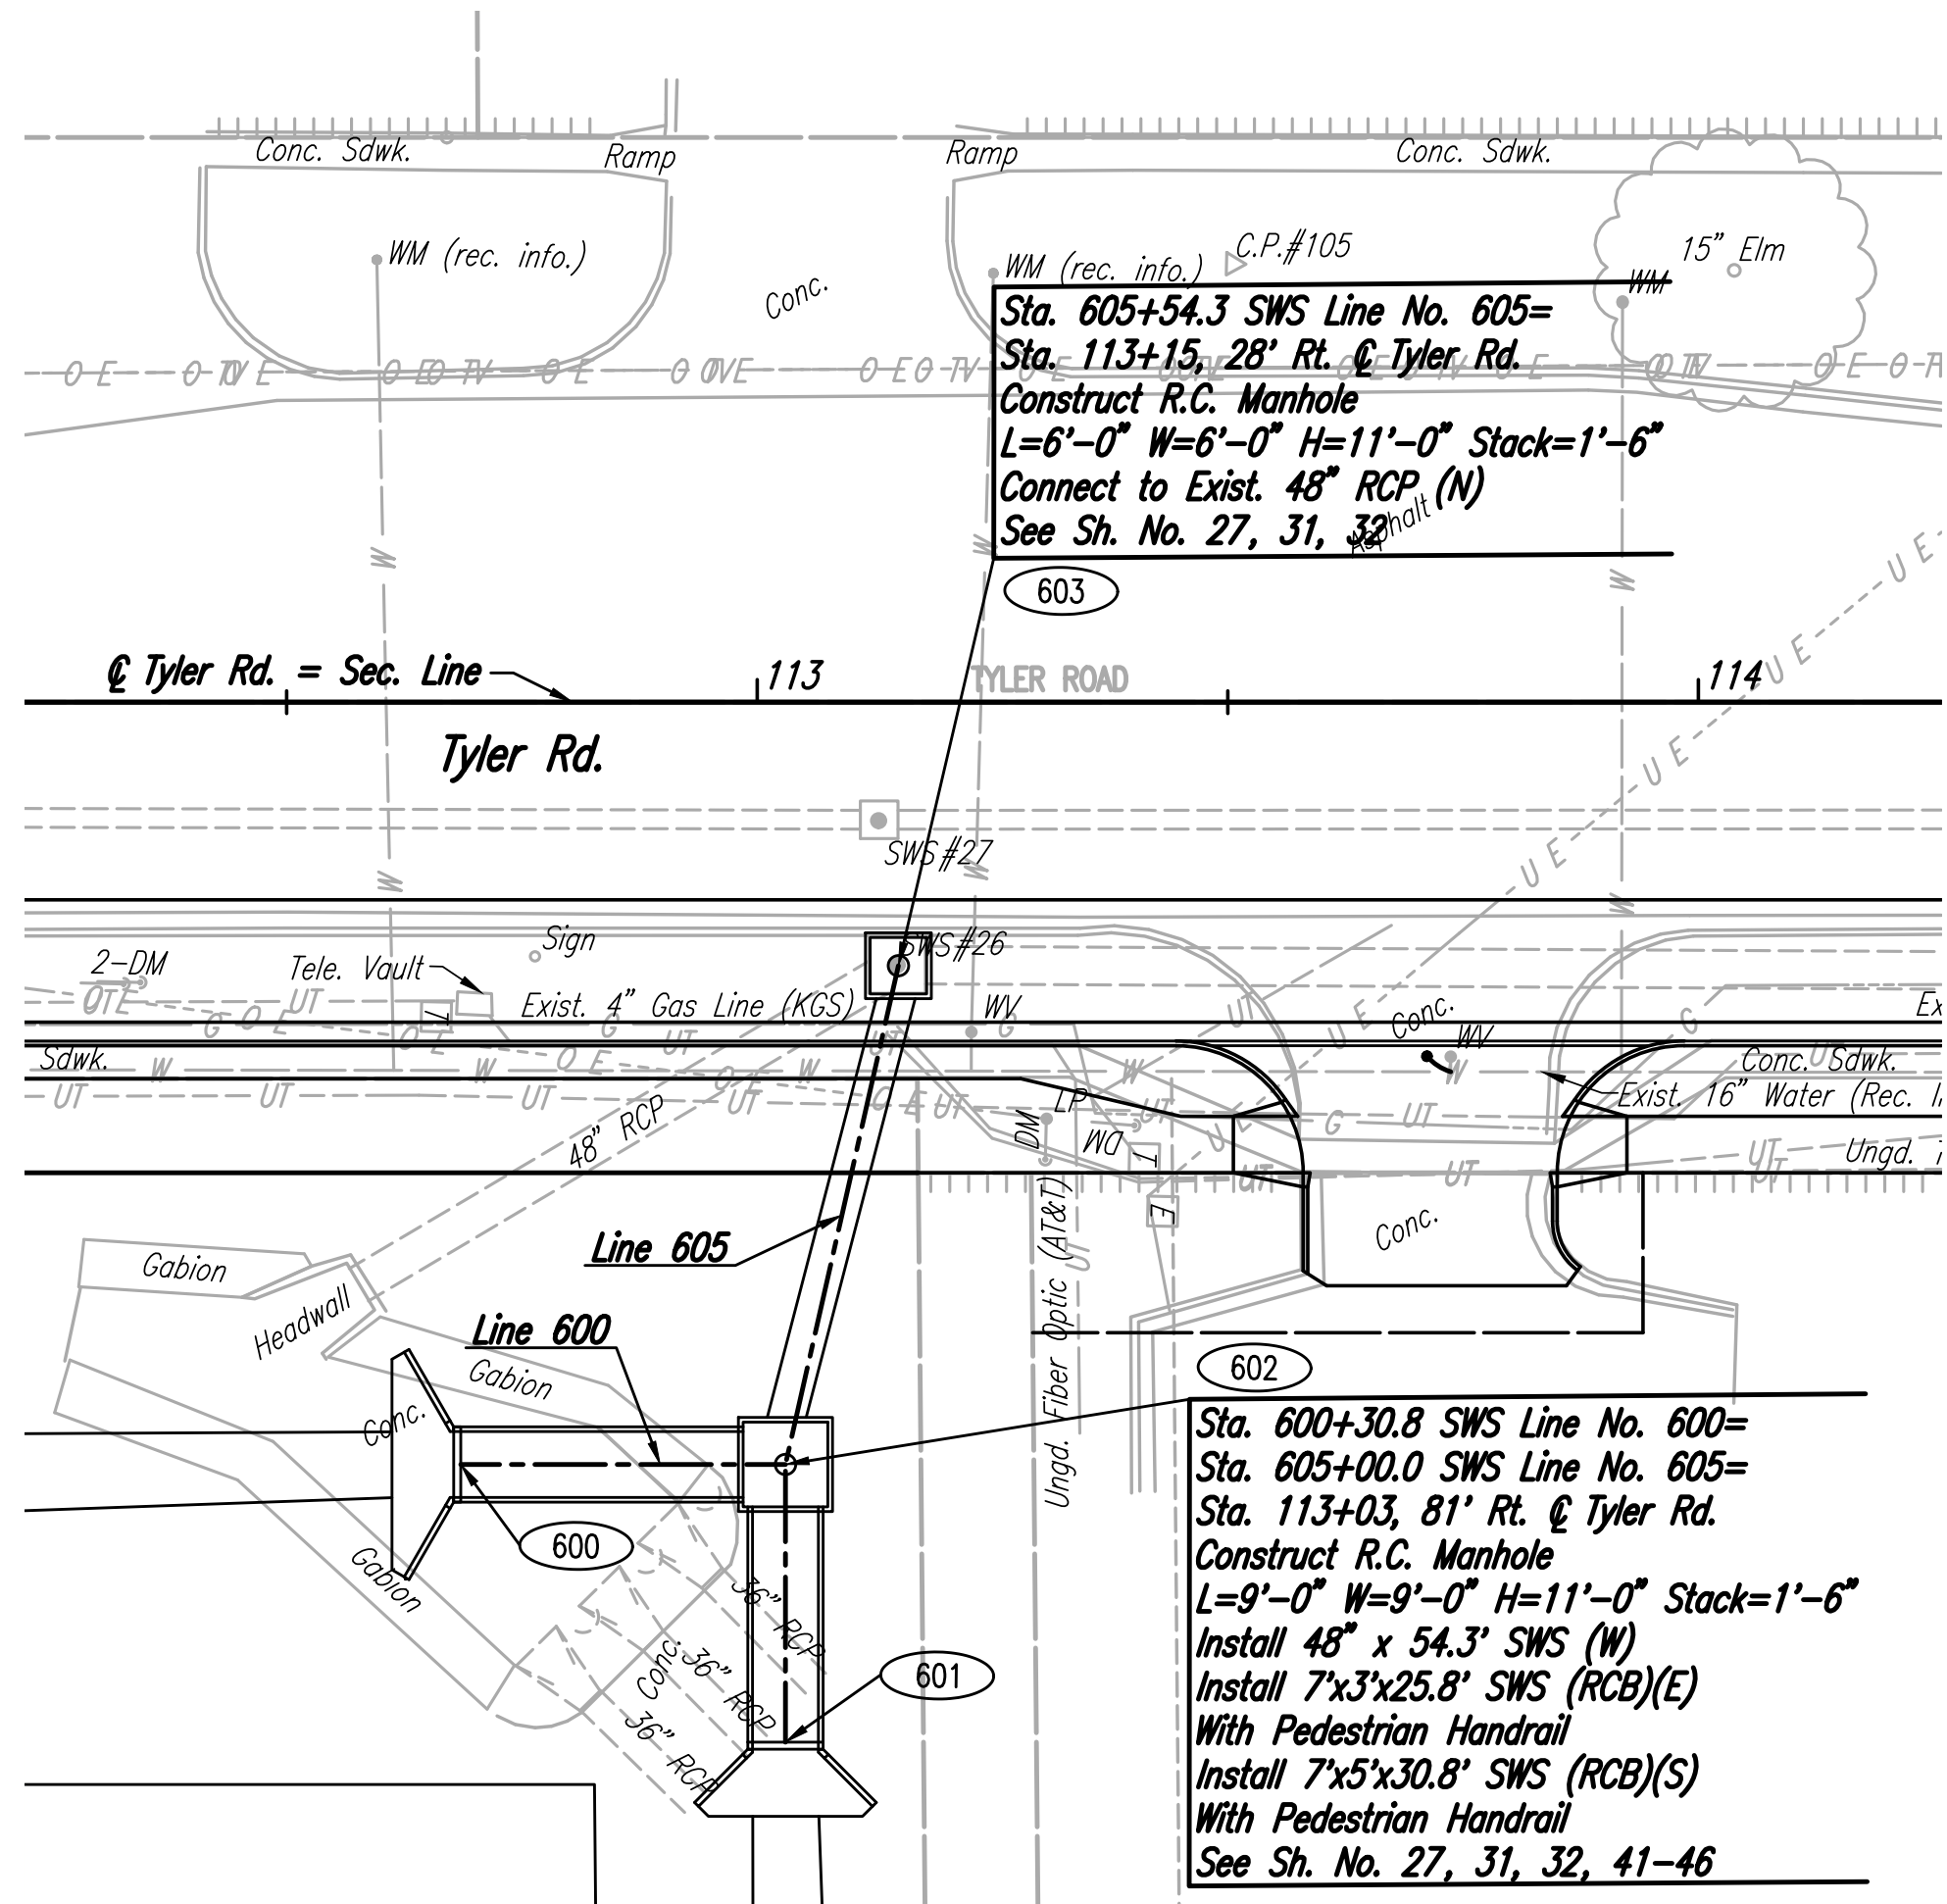


CHECKED	DATE
CHECKED	

CHECKED	DATE
CHECKED	

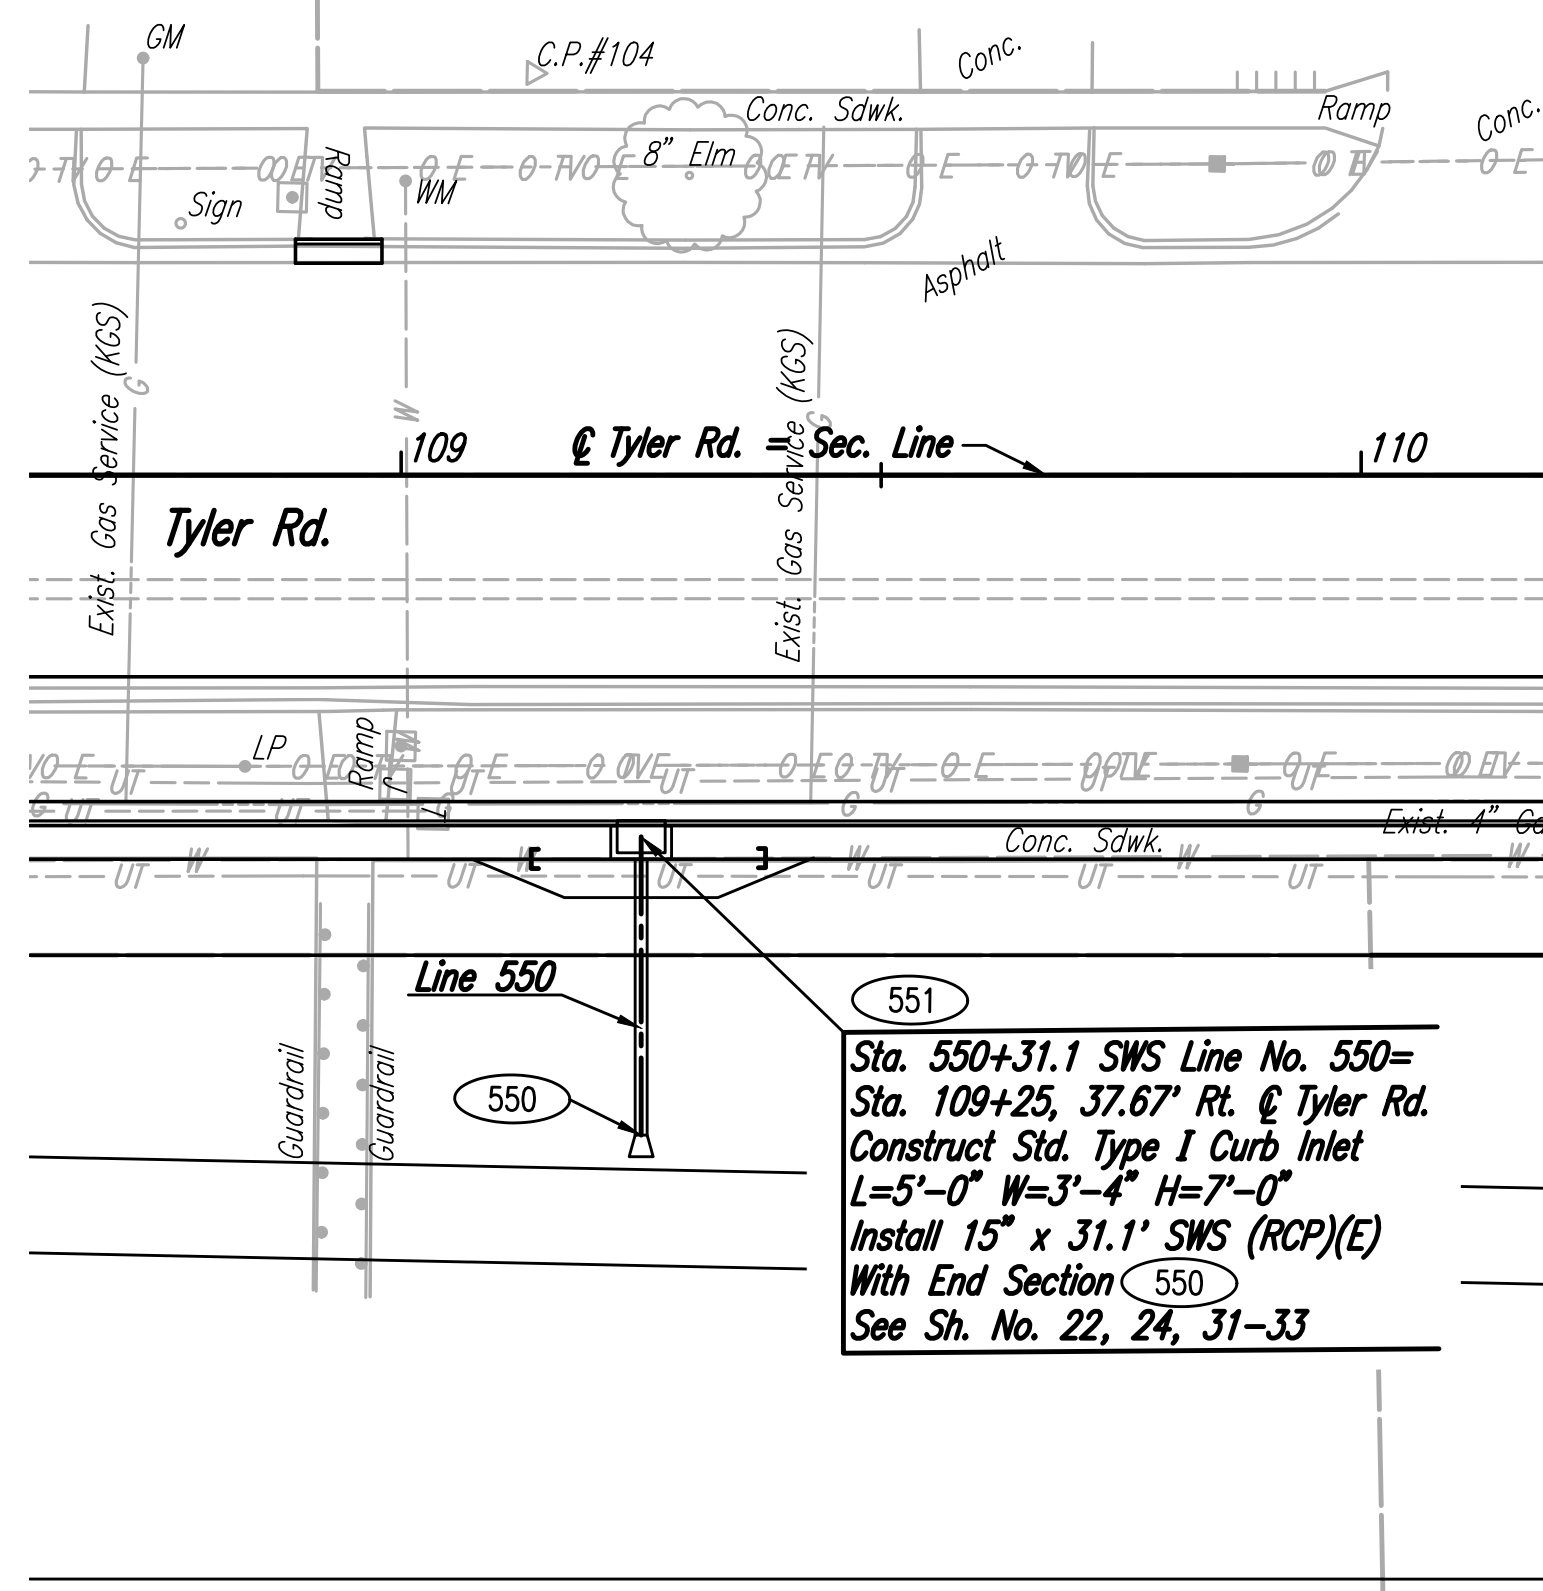

TYLER ROAD BETWEEN MAPLE AND CENTRAL
 PAVING AND INCIDENTAL DRAINAGE IMPROVEMENTS
STORM SEWER PLAN
 LINE NO. 550, 600, 605, 700
 GARY JANZEN, P.E. - CITY ENGINEER
 CITY OF WICHITA PROJECT NO. 472-85282

PROFESSIONAL ENGINEERING CONSULTANTS P.A.
 303 SOUTH TOPEKA WICHITA, KS 67202
 316-262-2681 www.pec.com

Job No. 31-15956-000 Date JULY 2017
 Designed By BMM
 Drawn By BUS

Sheet 15 of 96