
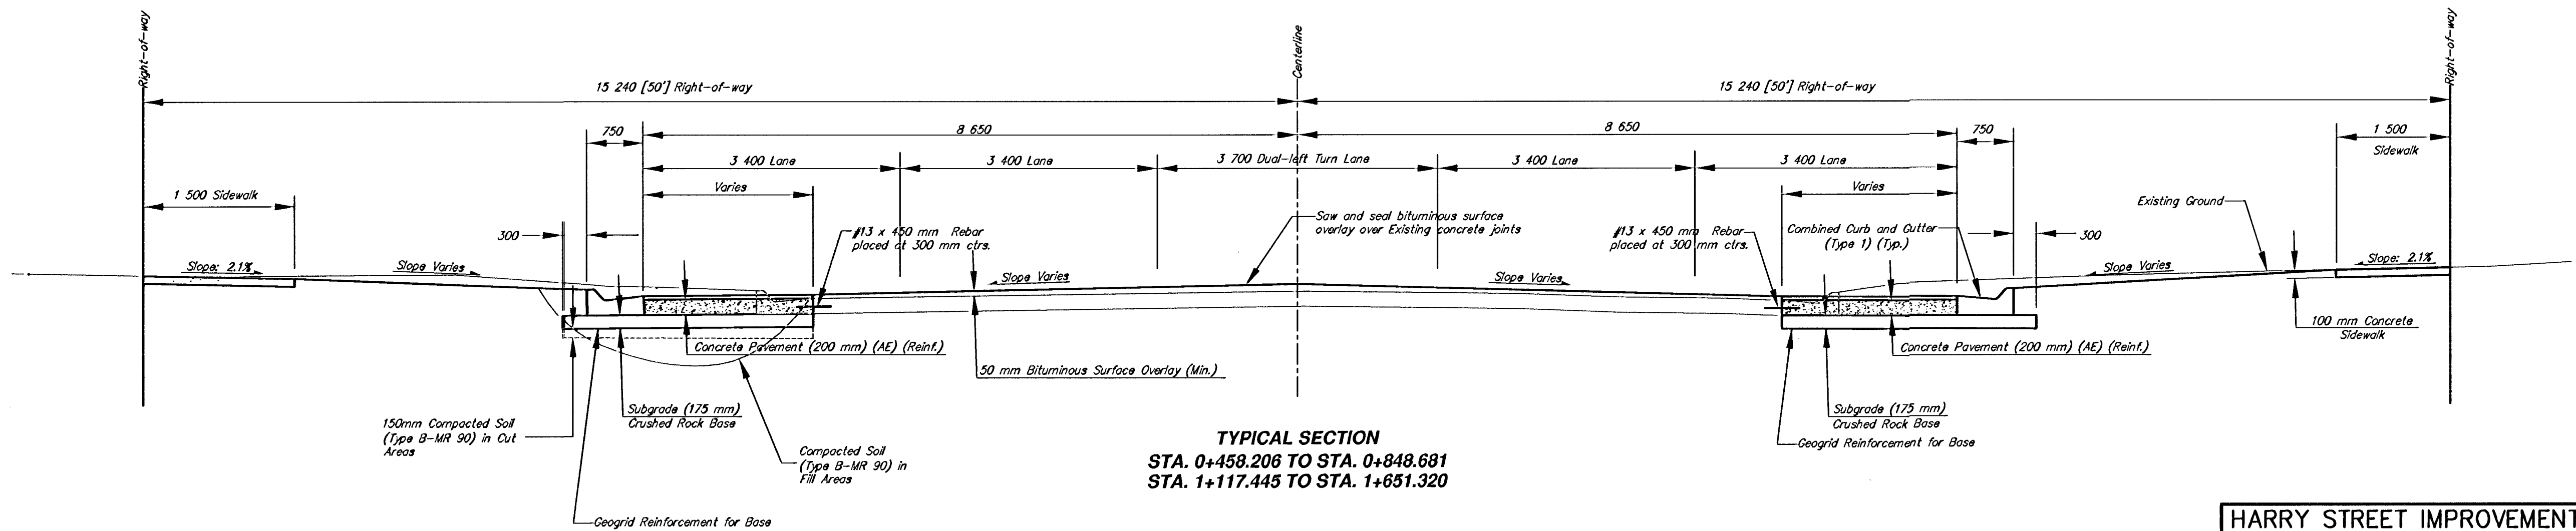
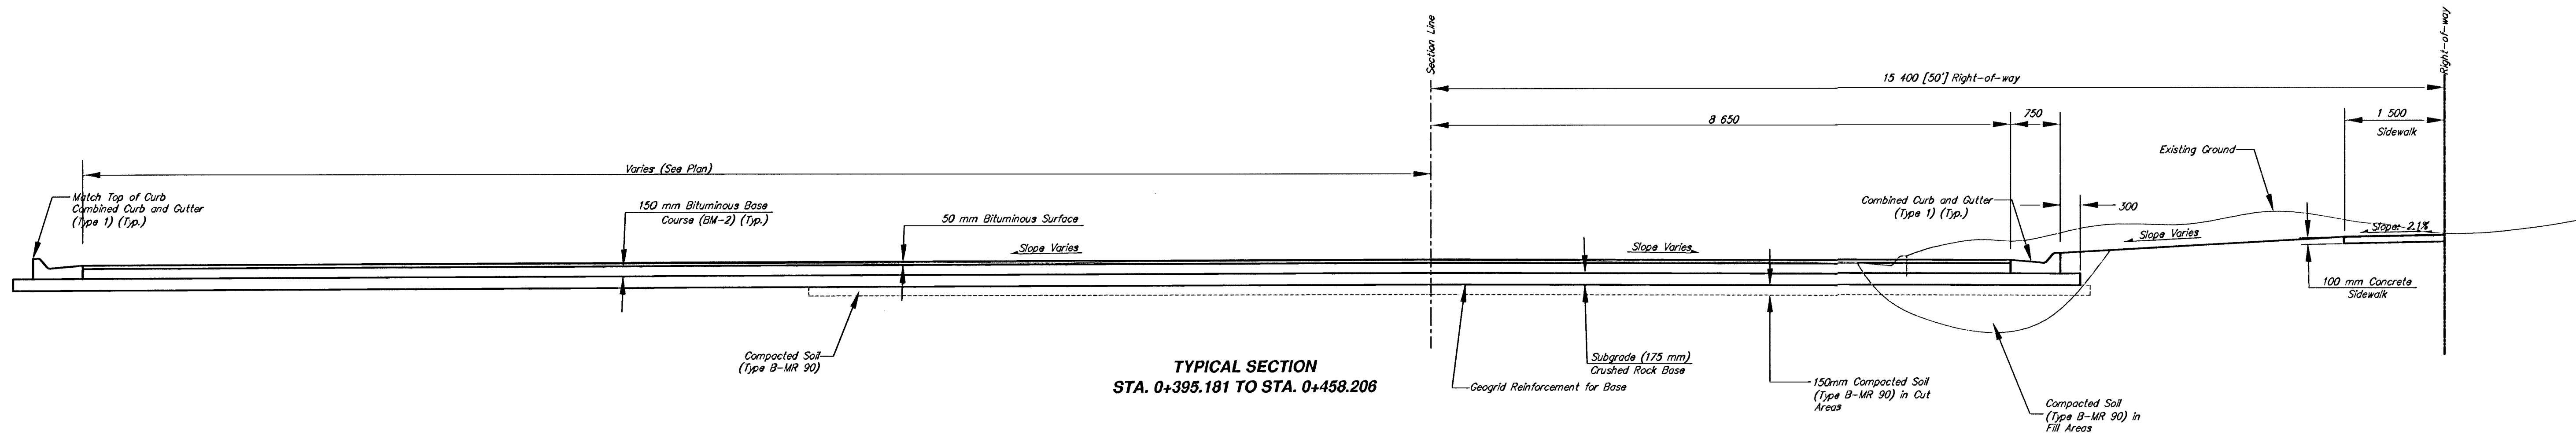
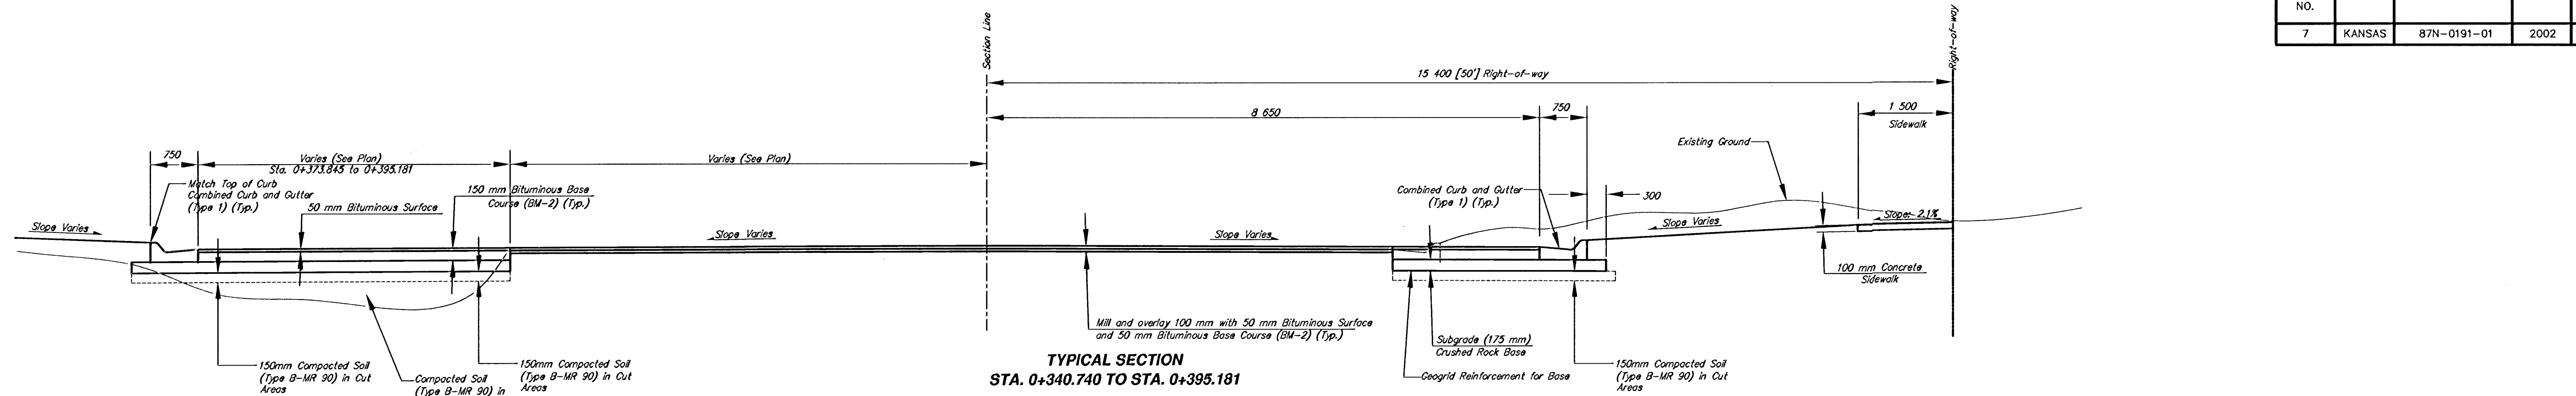


FHWA REGION NO.	STATE	PROJECT NUMBER	FISCAL YEAR	SHEET NUMBER	TOTAL SHEETS
7	KANSAS	87N-0191-01	2002	3	92

DATE	
BY	
REFERENCES NOTED	
REFERENCES CHECKED	

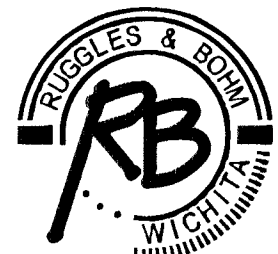

**HARRY STREET IMPROVEMENTS-OLIVER TO WOODLAWN
TYPICAL SECTIONS
WICHITA, KANSAS**

	Ruggles & Bohm, P.A. Engineering, Surveying, Land Planning		DESIGN	MWS	SHEET 3 OF 92
	924 North Main Wichita, Kansas 67203 www.rbkansas.com		DRAWN	TEB	
	(316) 264-8008 (316) 264-4621 fax E-mail: info@rbkansas.com		REVIEW		
	DRAWING FILE Typical Sections 1		PROJECT NUMBER	472-83685	