

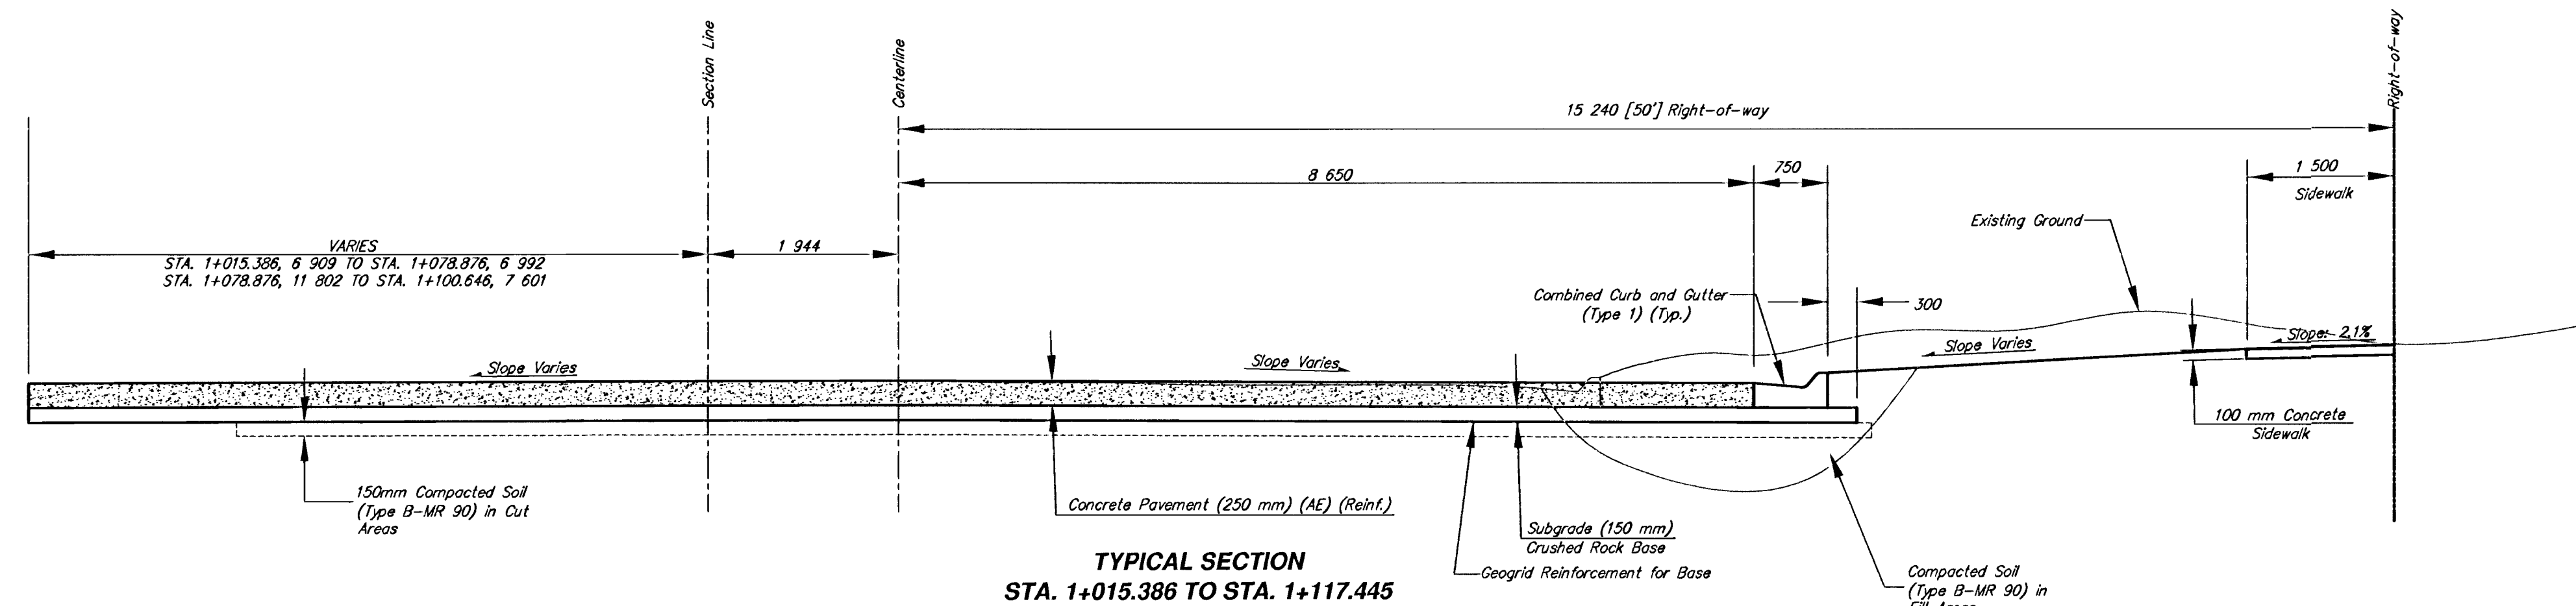
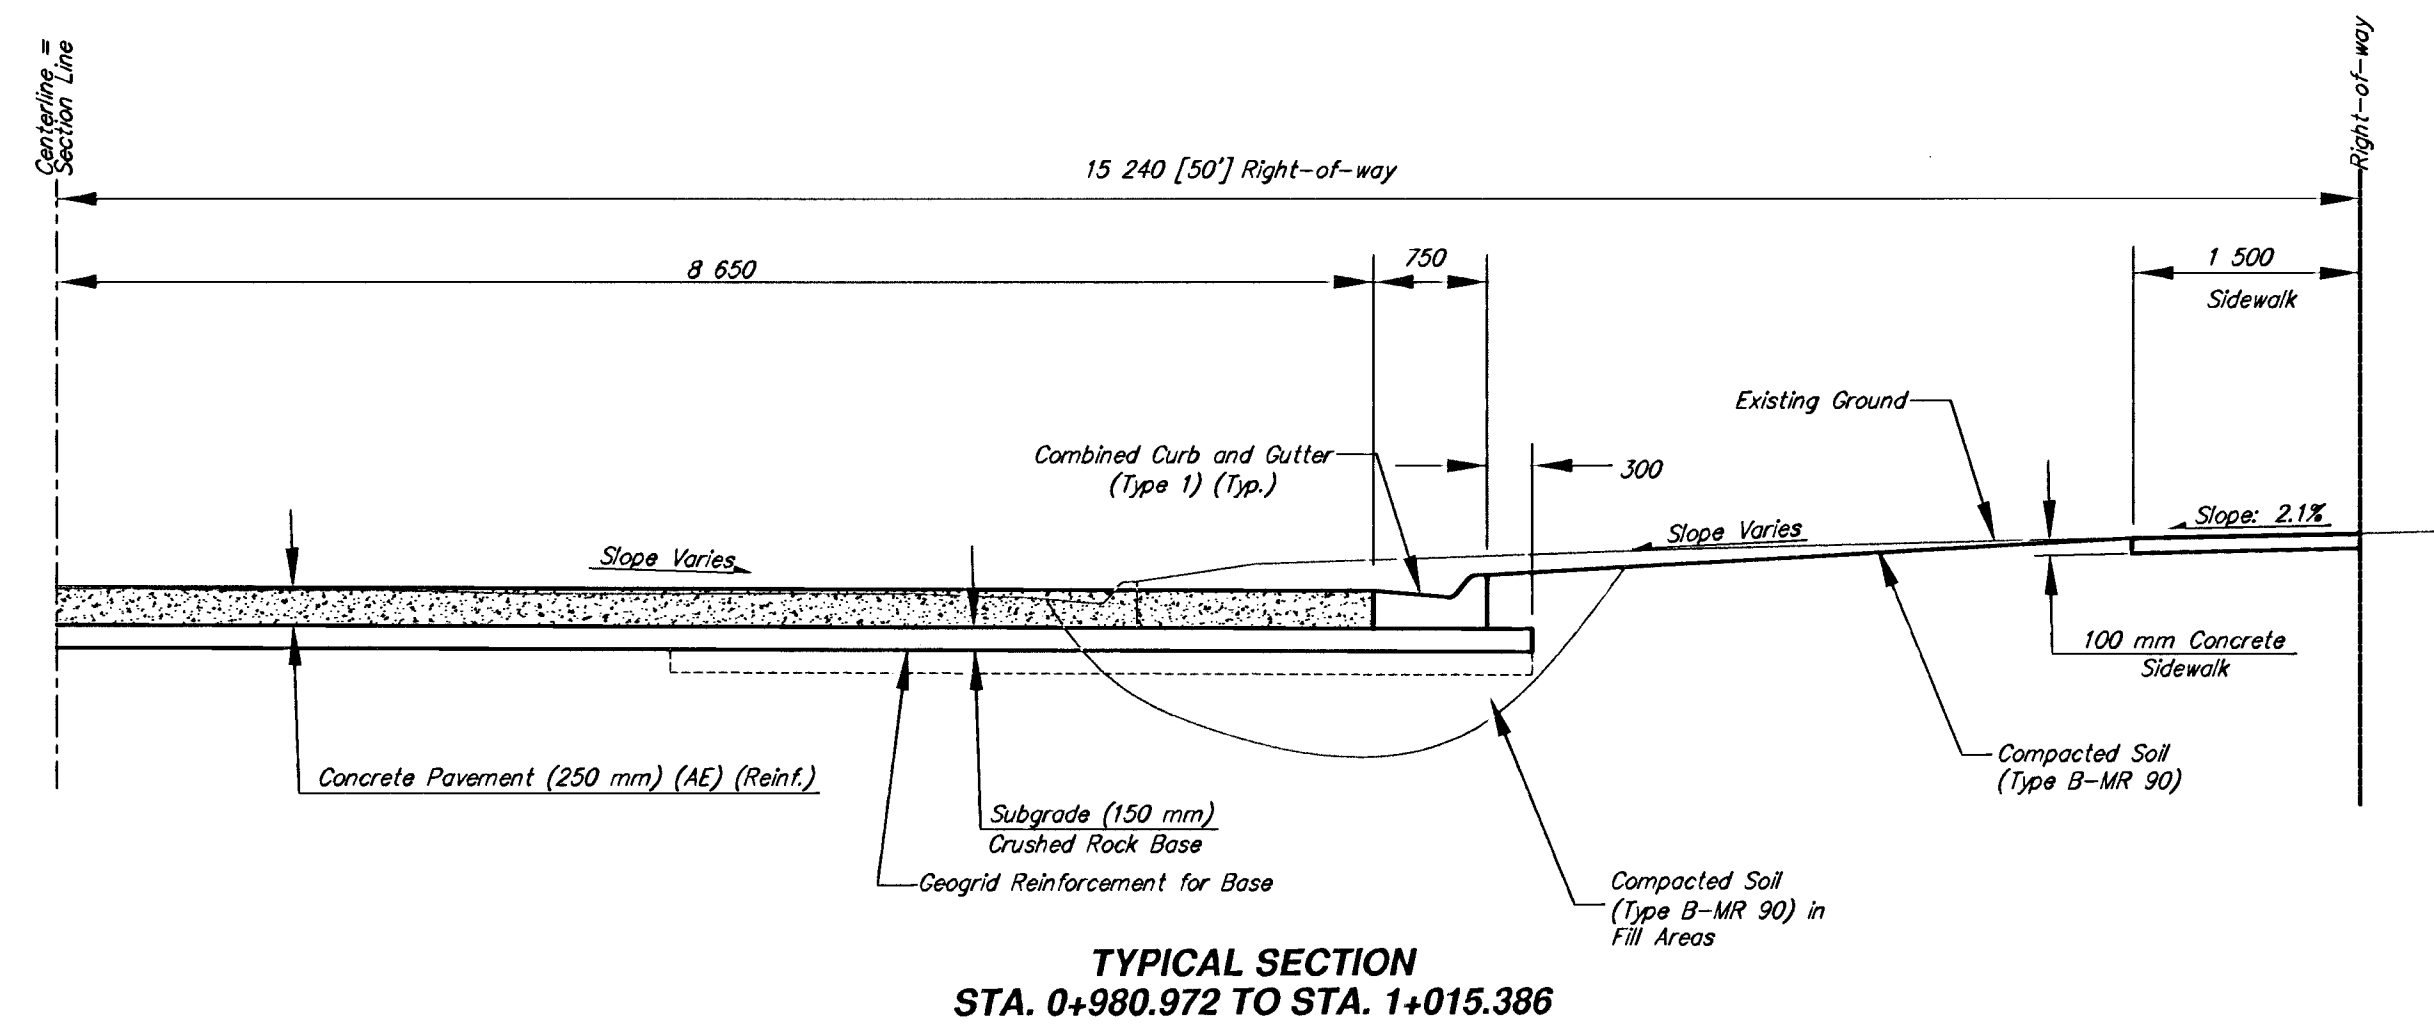


FHWA REGION NO.	STATE	PROJECT NUMBER	FISCAL YEAR	SHEET NUMBER	TOTAL SHEETS
7	KANSAS	87N-0191-01	2002	4	92

DATE	
BY	
REFERENCES NOTED	
REFERENCES CHECKED	

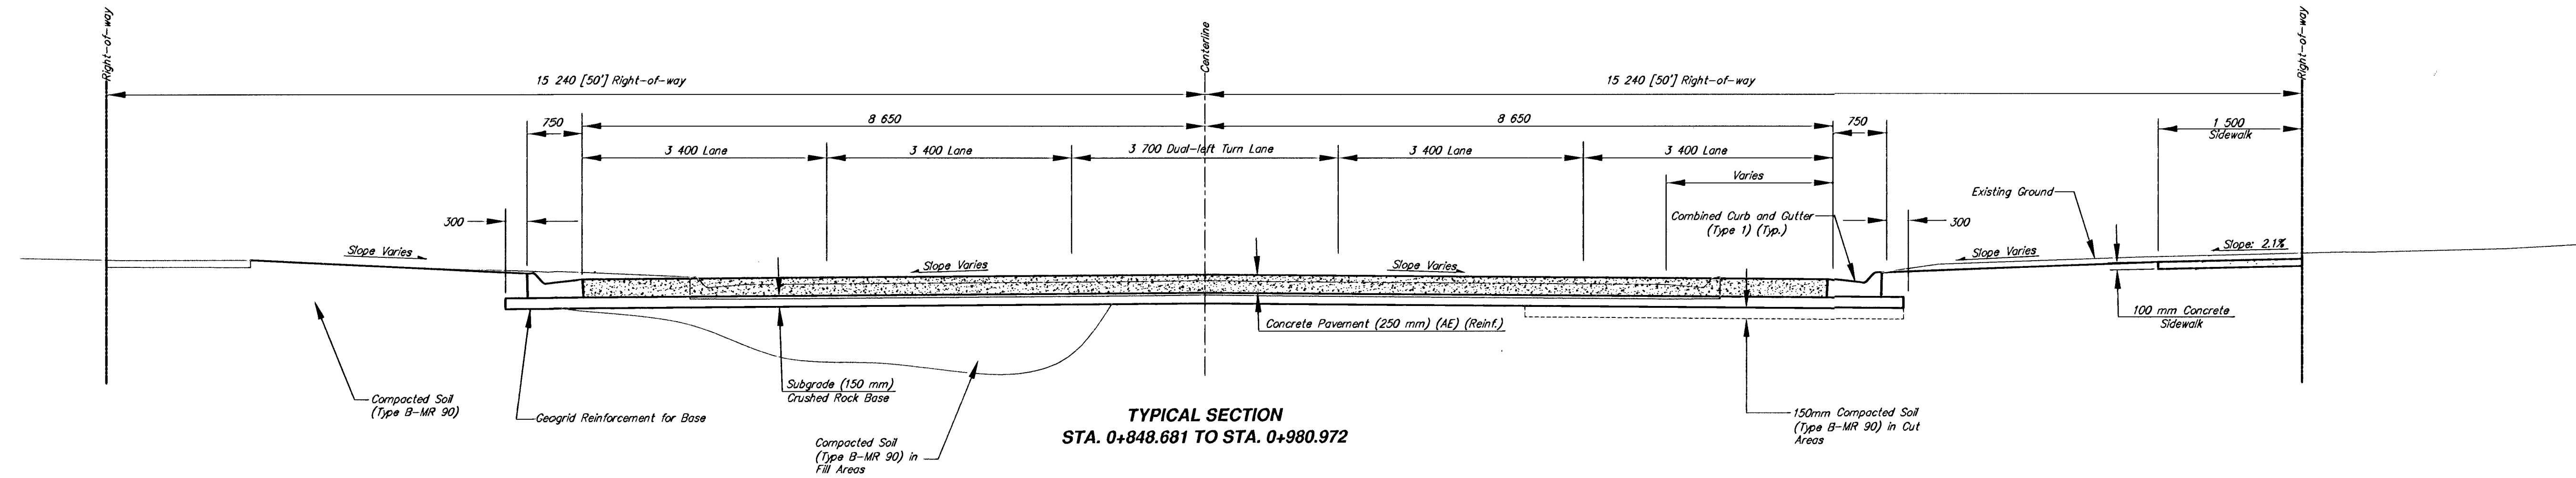

**HARRY STREET IMPROVEMENTS-OLIVER TO WOODLAWN
TYPICAL SECTIONS
WICHITA, KANSAS**

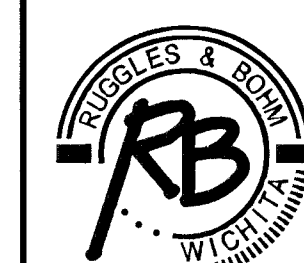

Ruggles & Bohm, P.A.
Engineering, Surveying, Land Planning
924 North Main
Wichita, Kansas 67203
www.rbkansas.com
(316) 264-8008
(316) 264-4621 fax
E-mail: info@rbkansas.com

DESIGN	MWS	REVISION	1504T
DRAWN	TEB	SHEET	4
REVIEW		OF	
UTILITY			92

DRAWING FILE: Typical Sections 2
PROJECT NUMBER: 472-83685
DATE: Jan. 30, 2003