

WATERLINE ADJUSTMENTS


ALONG

TYLER ROAD

BETWEEN MAPLE AND CENTRAL

CITY OF WICHITA PROJECT NO. 448-90829
OCA NO. 637303

CITY OF WICHITA, KANSAS
GARY JANZEN, P.E. - CITY ENGINEER

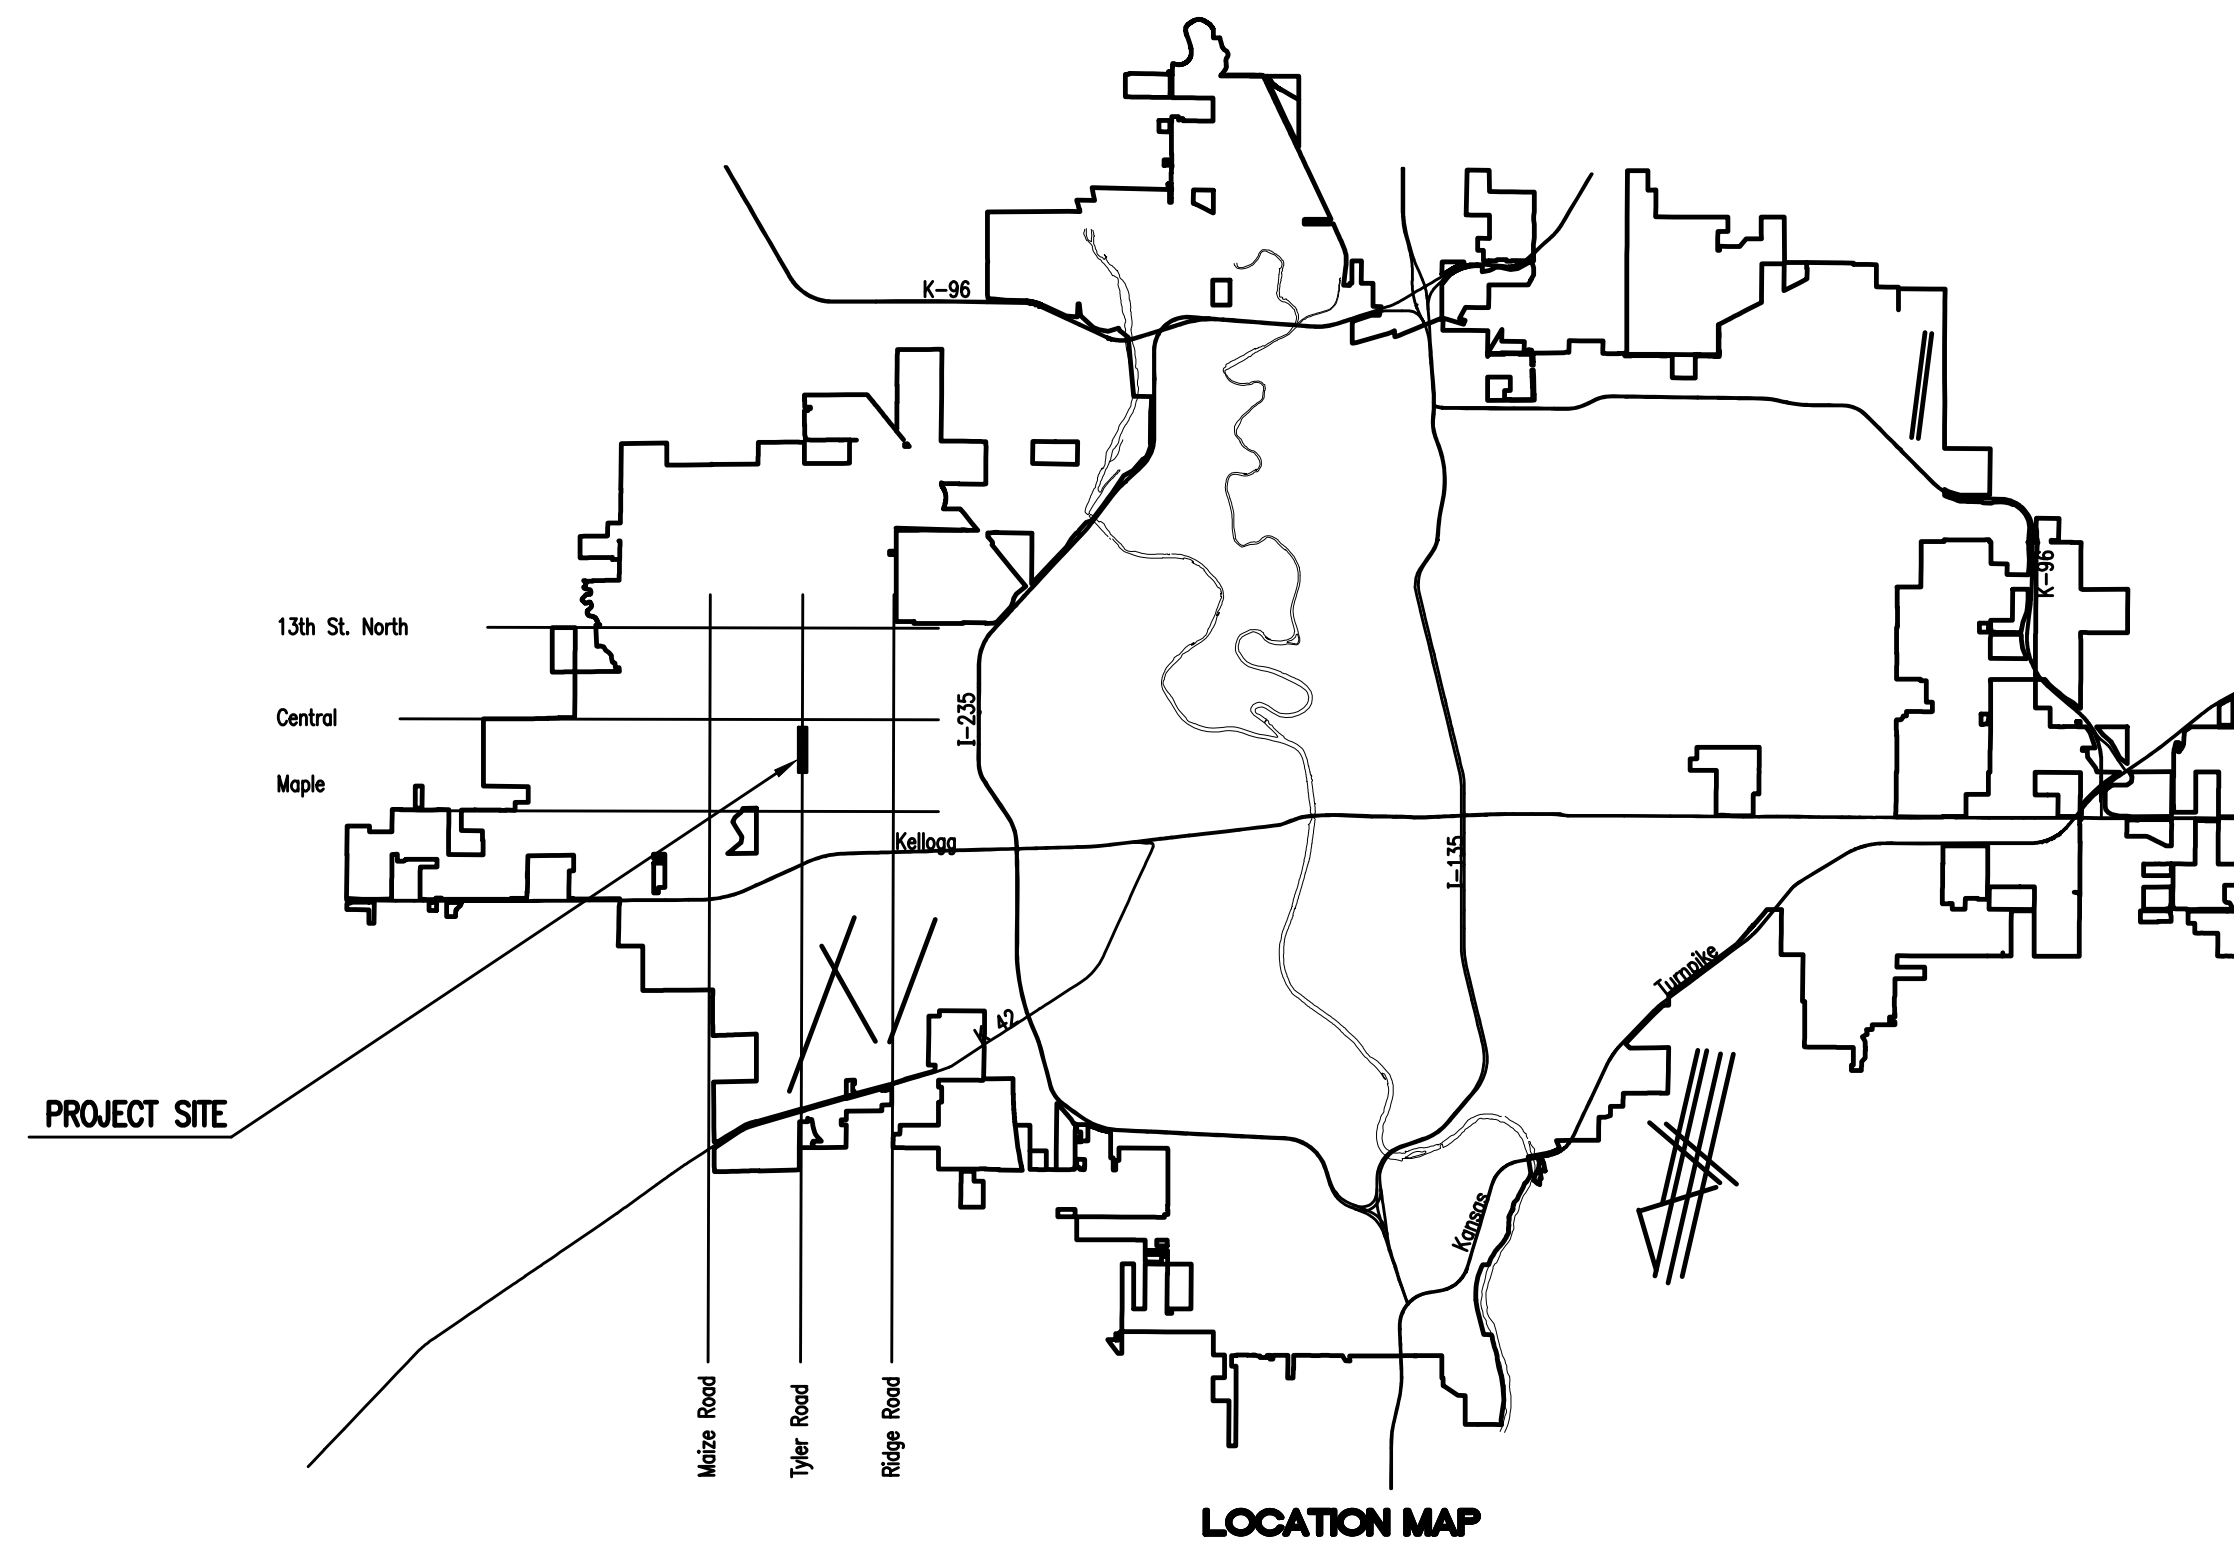

INDEX OF SHEETS

SHEET NO. B1	WATERLINE TITLE SHEET
SHEET NO. B2	WATERLINE KEY MAP AND GENERAL NOTES
SHEET NO. B3	WATERLINE BUBBLE MAP
SHEET NO. B4-B8	MISCELLANEOUS ADJUSTMENT PLANS
SHEET NO. B9-B12	WATERLINE ADJUSTMENTS PLAN/PROFILES
SHEET NO. B13	STANDARD WATER ASSEMBLY DETAILS
SHEET NO. B14	MISCELLANEOUS WATER DETAILS
SHEET NO. B15	STANDARD WATER SERVICE DETAIL
SHEET NO. B16-B20	SOIL EROSION BMP DETAILS



AUGUST 2017

PLANS PREPARED BY
PROFESSIONAL ENGINEERING CONSULTANTS, P.A.
ENGINEERS
WICHITA, KANSAS