
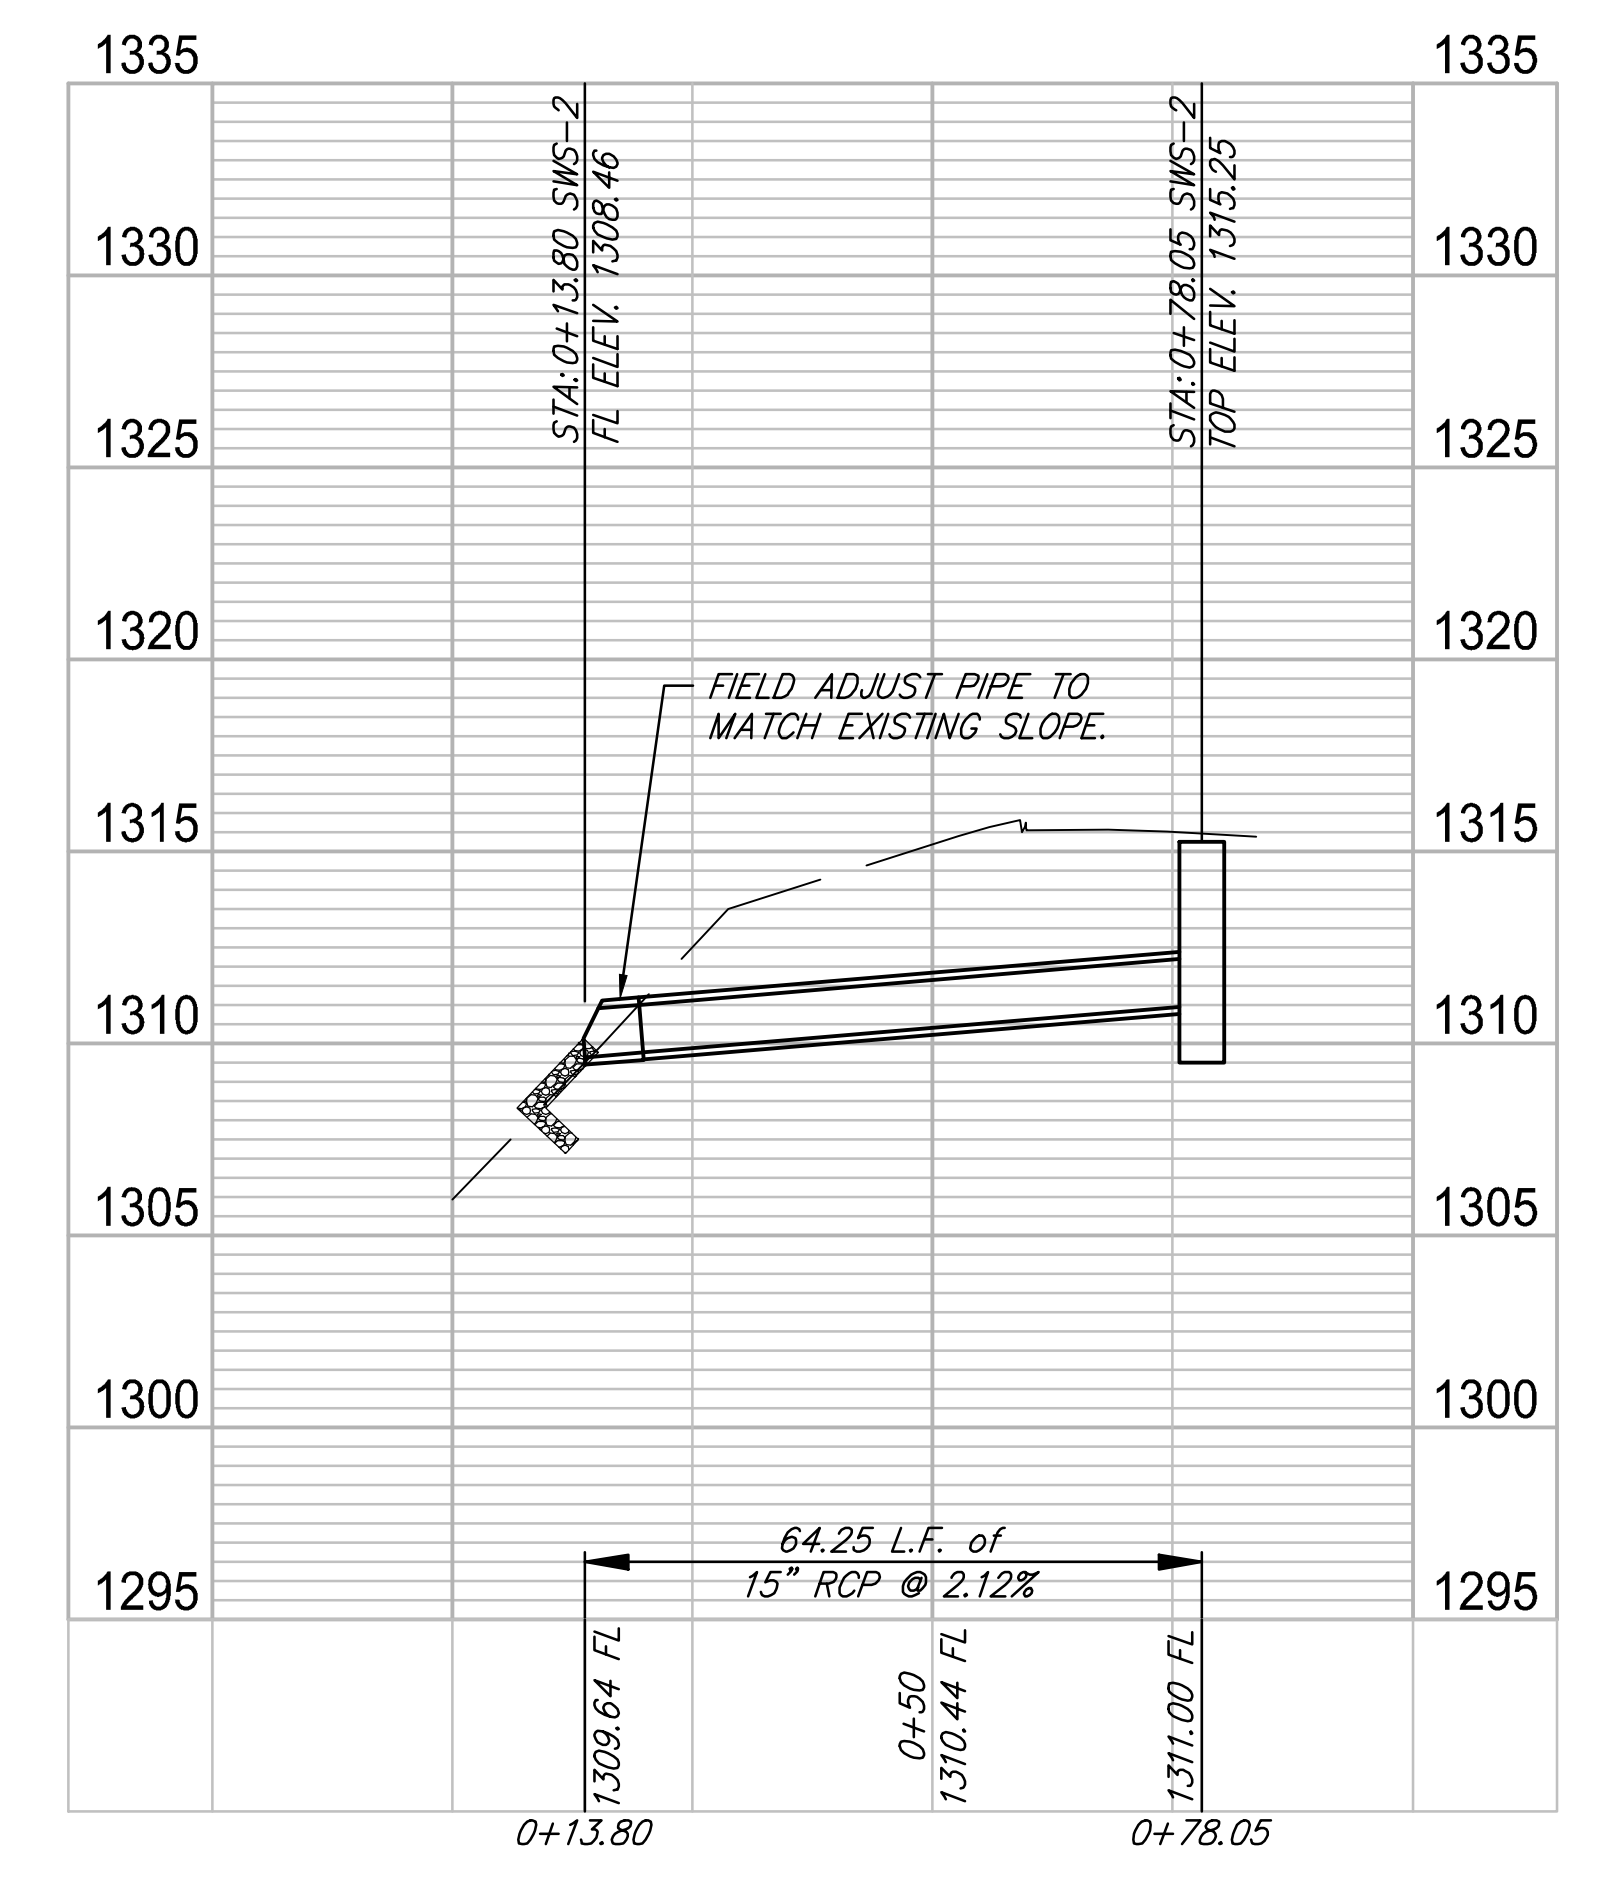
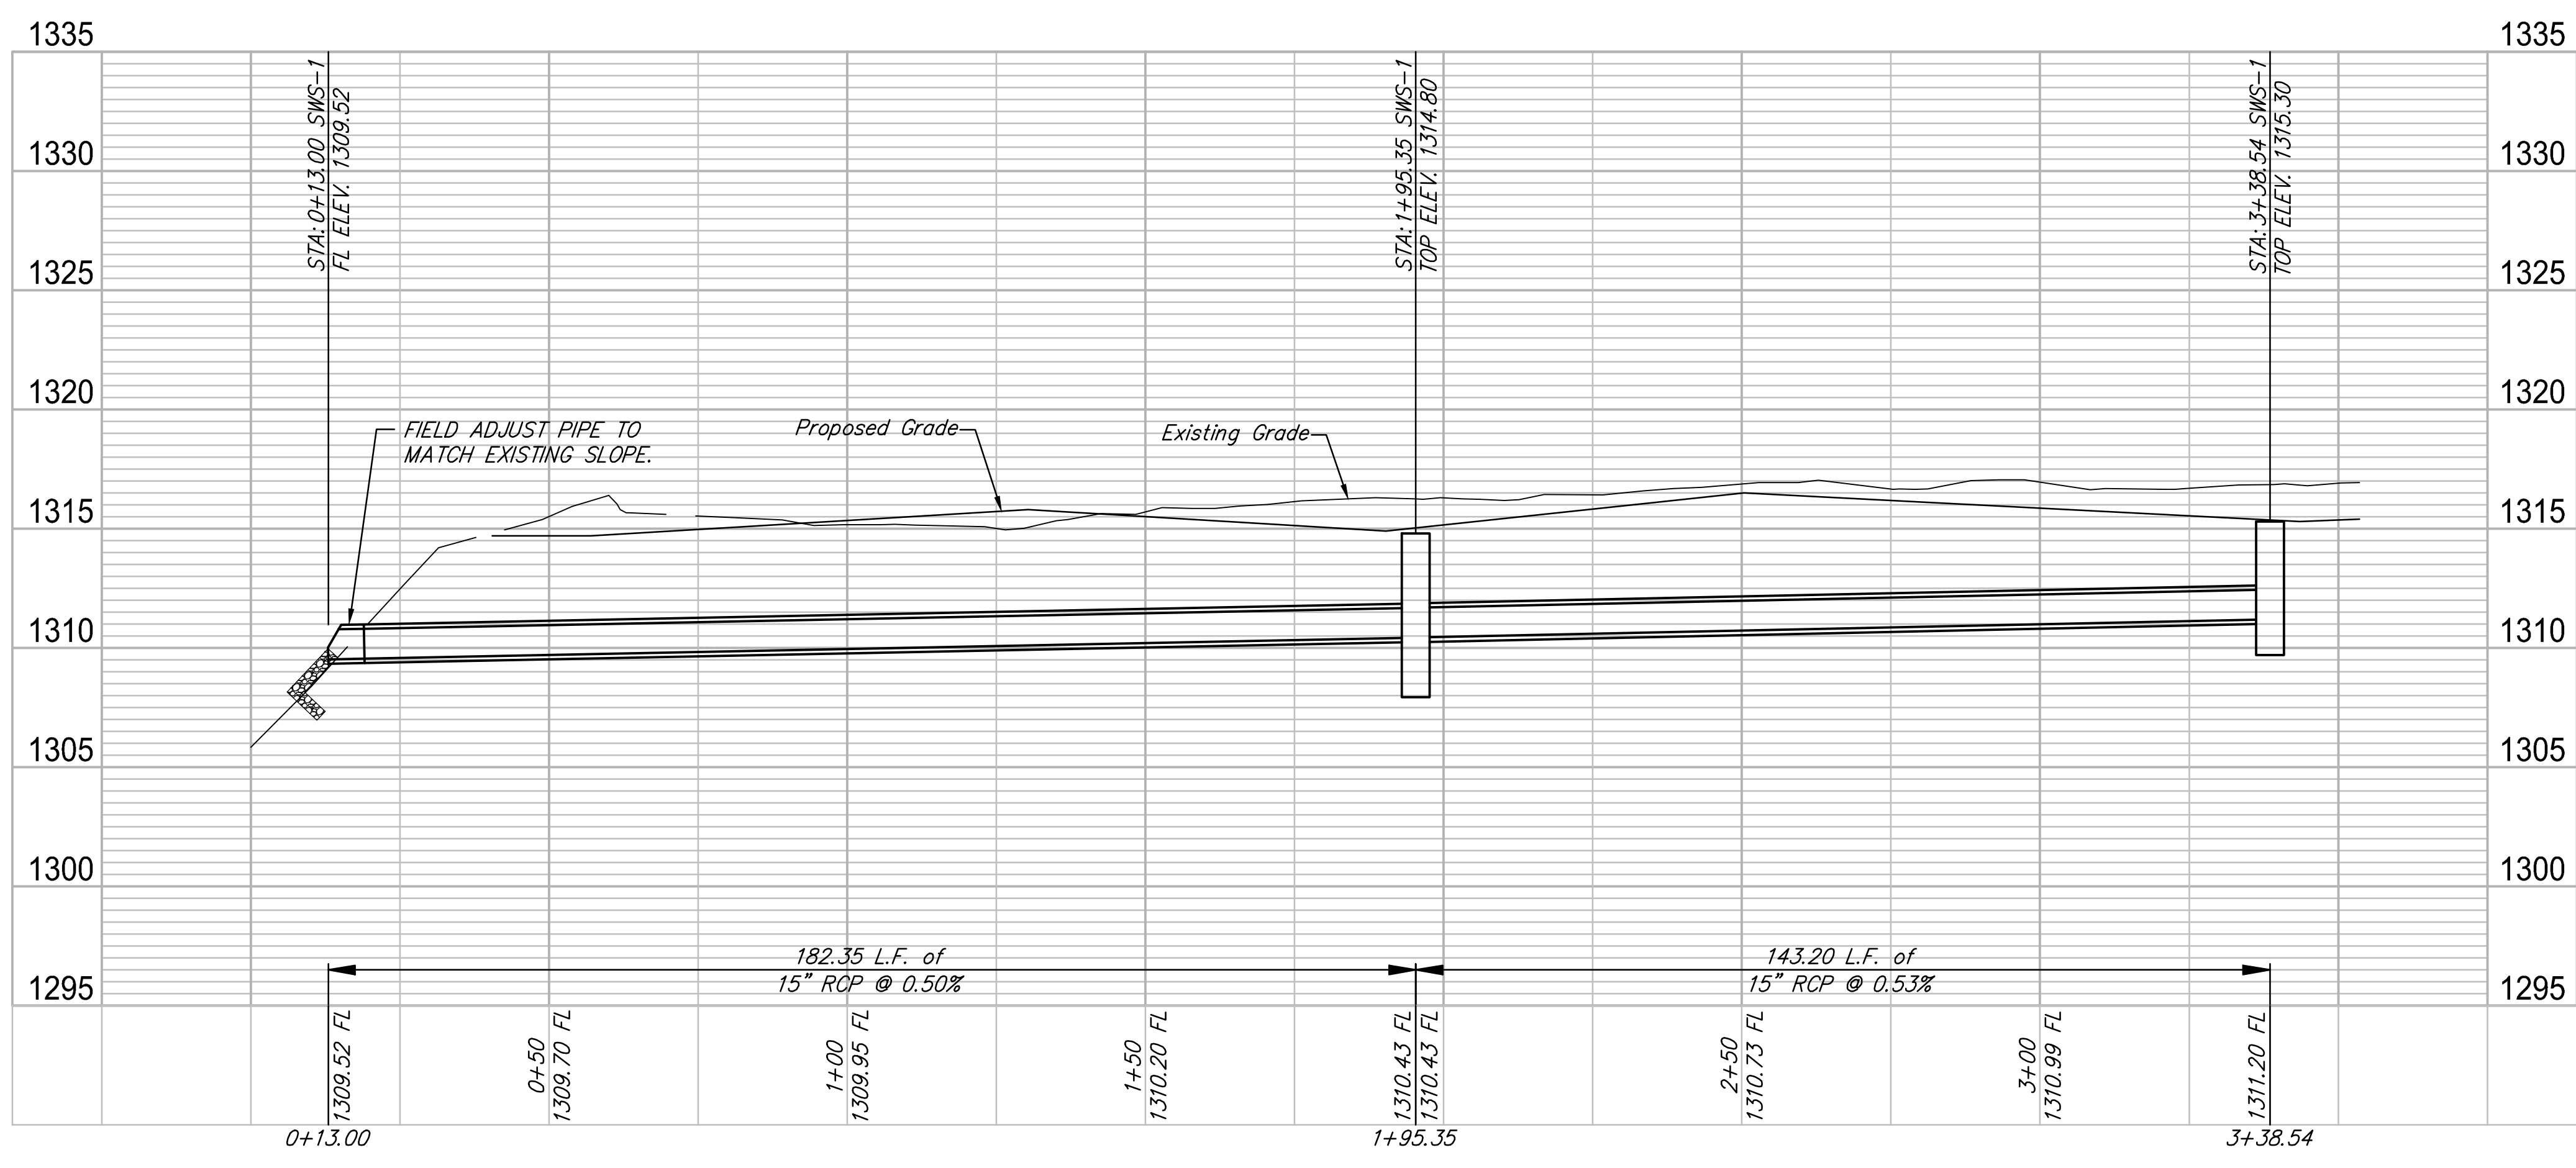
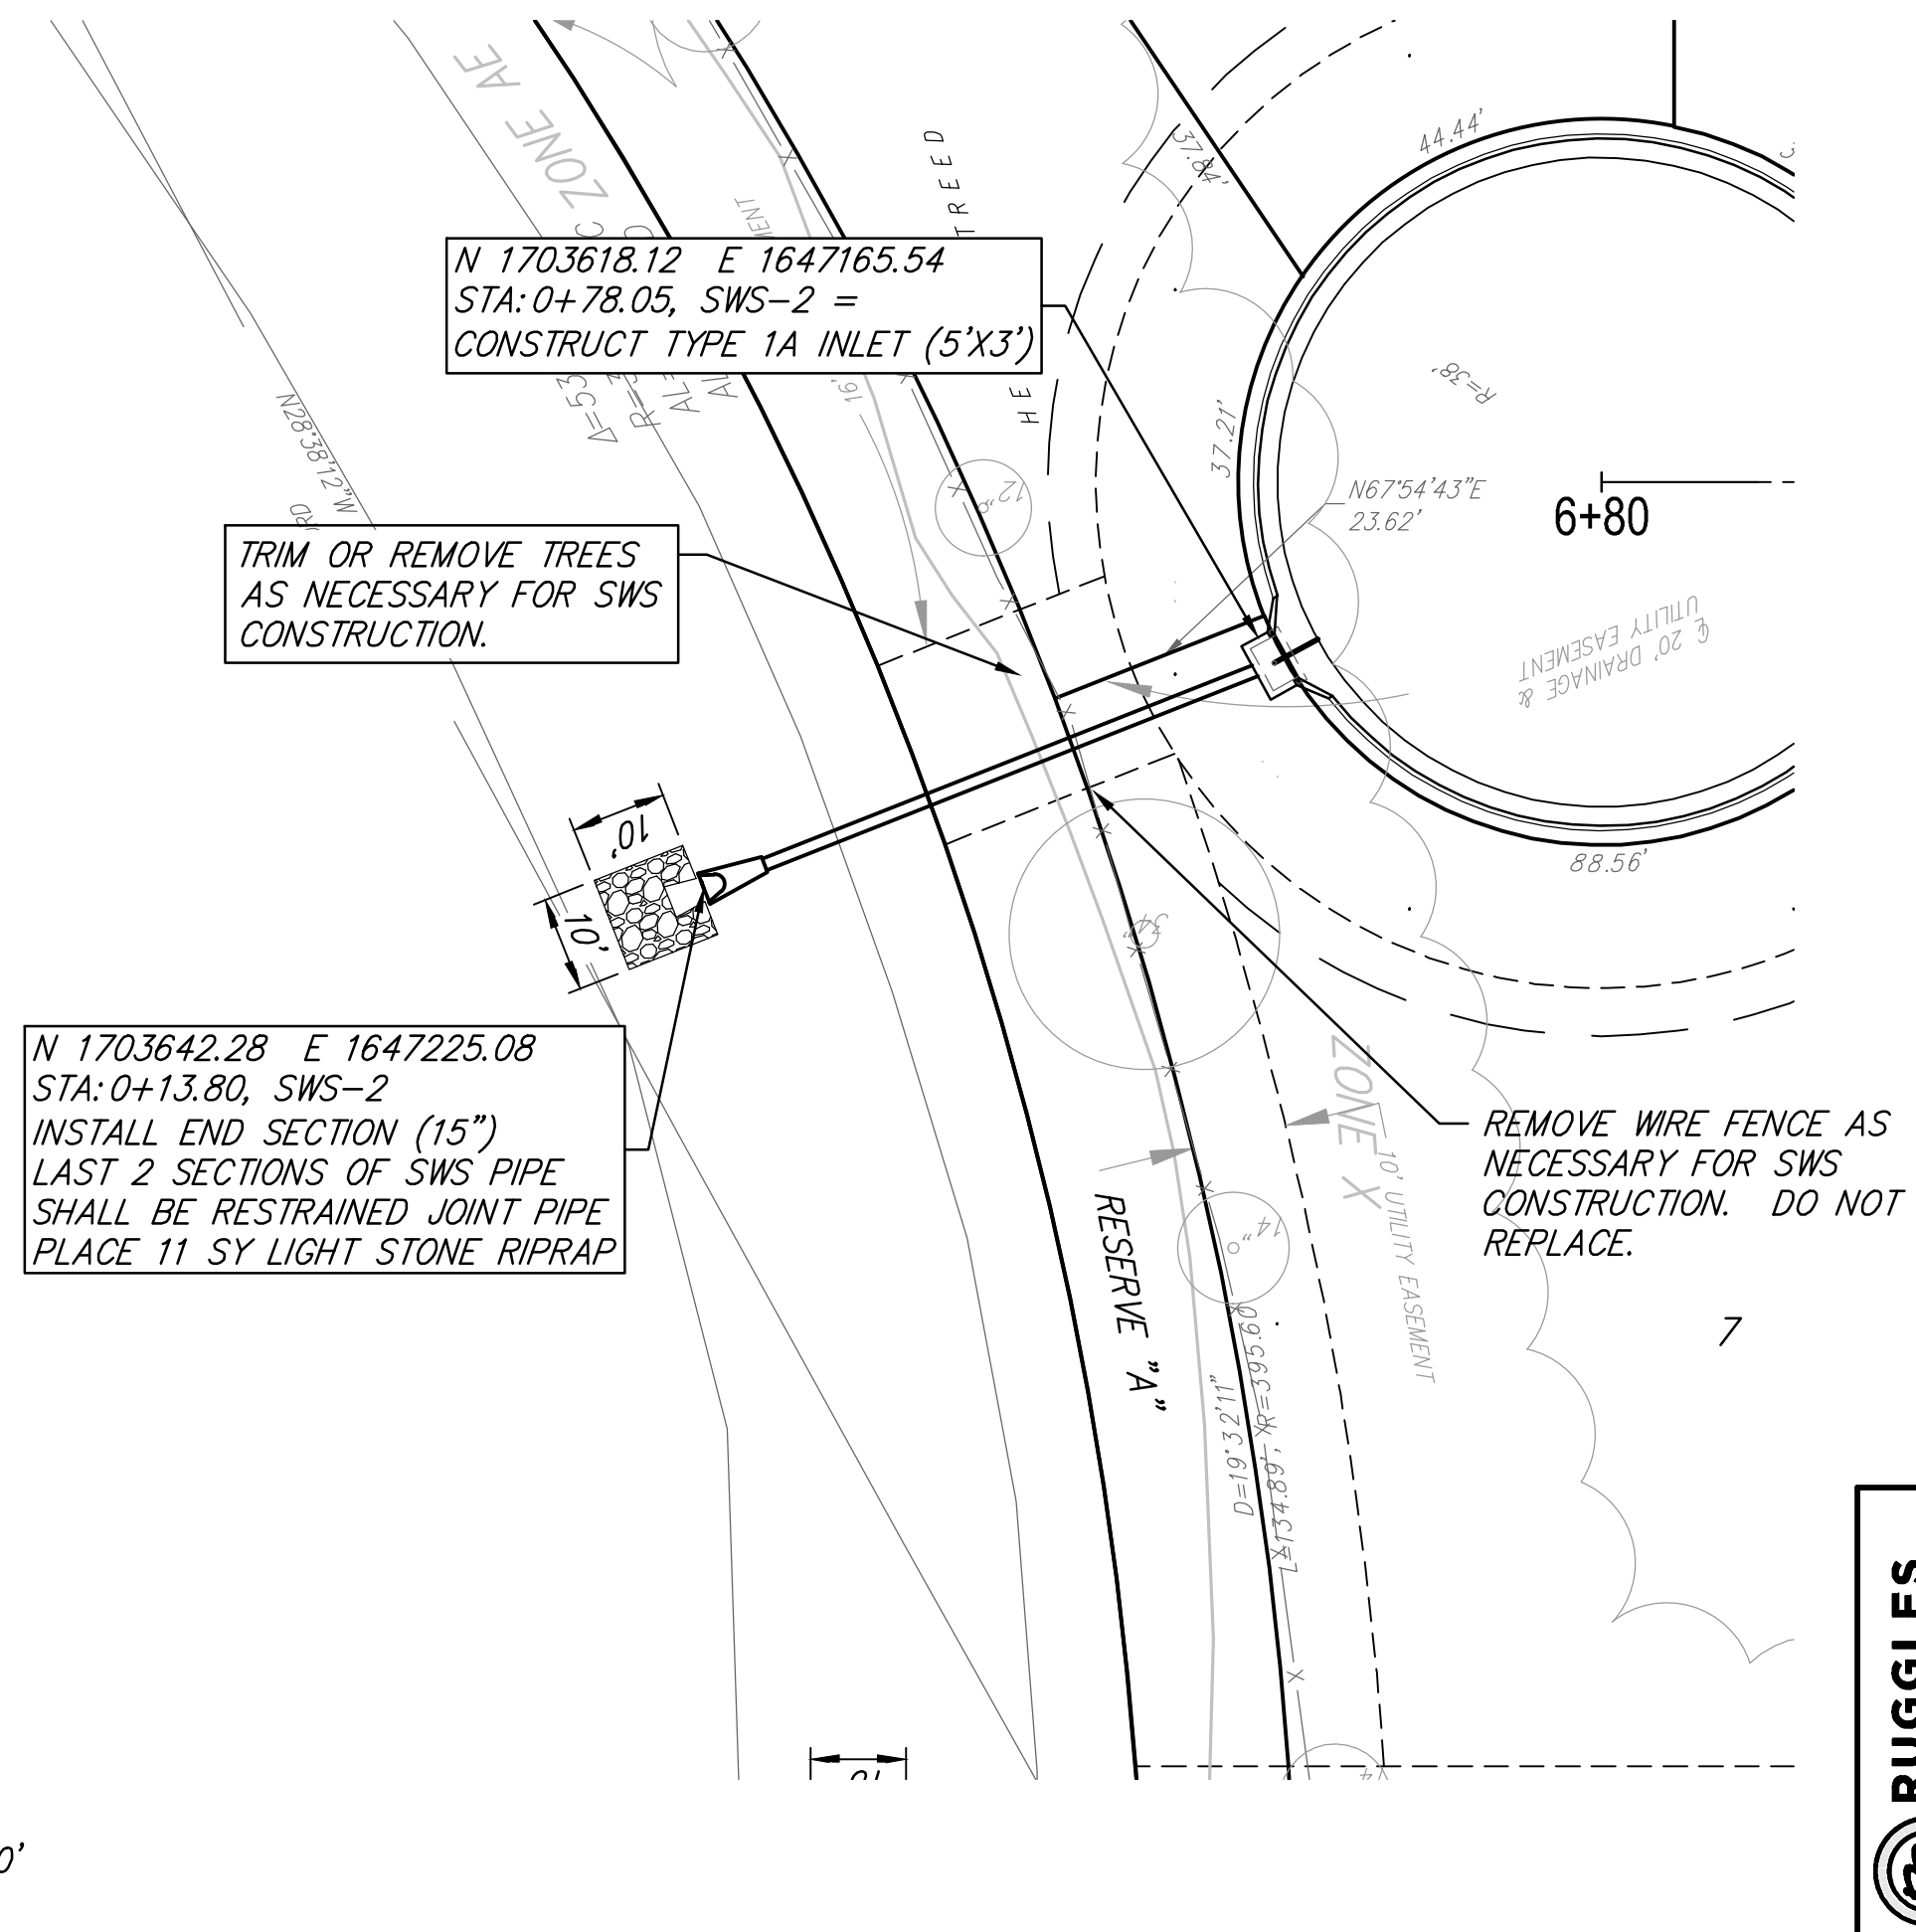


F:\Projects\Projects 4800-4899\4866E (Chisholm Cove Engineering)\Plans\ paving\ SWS 1.dwg

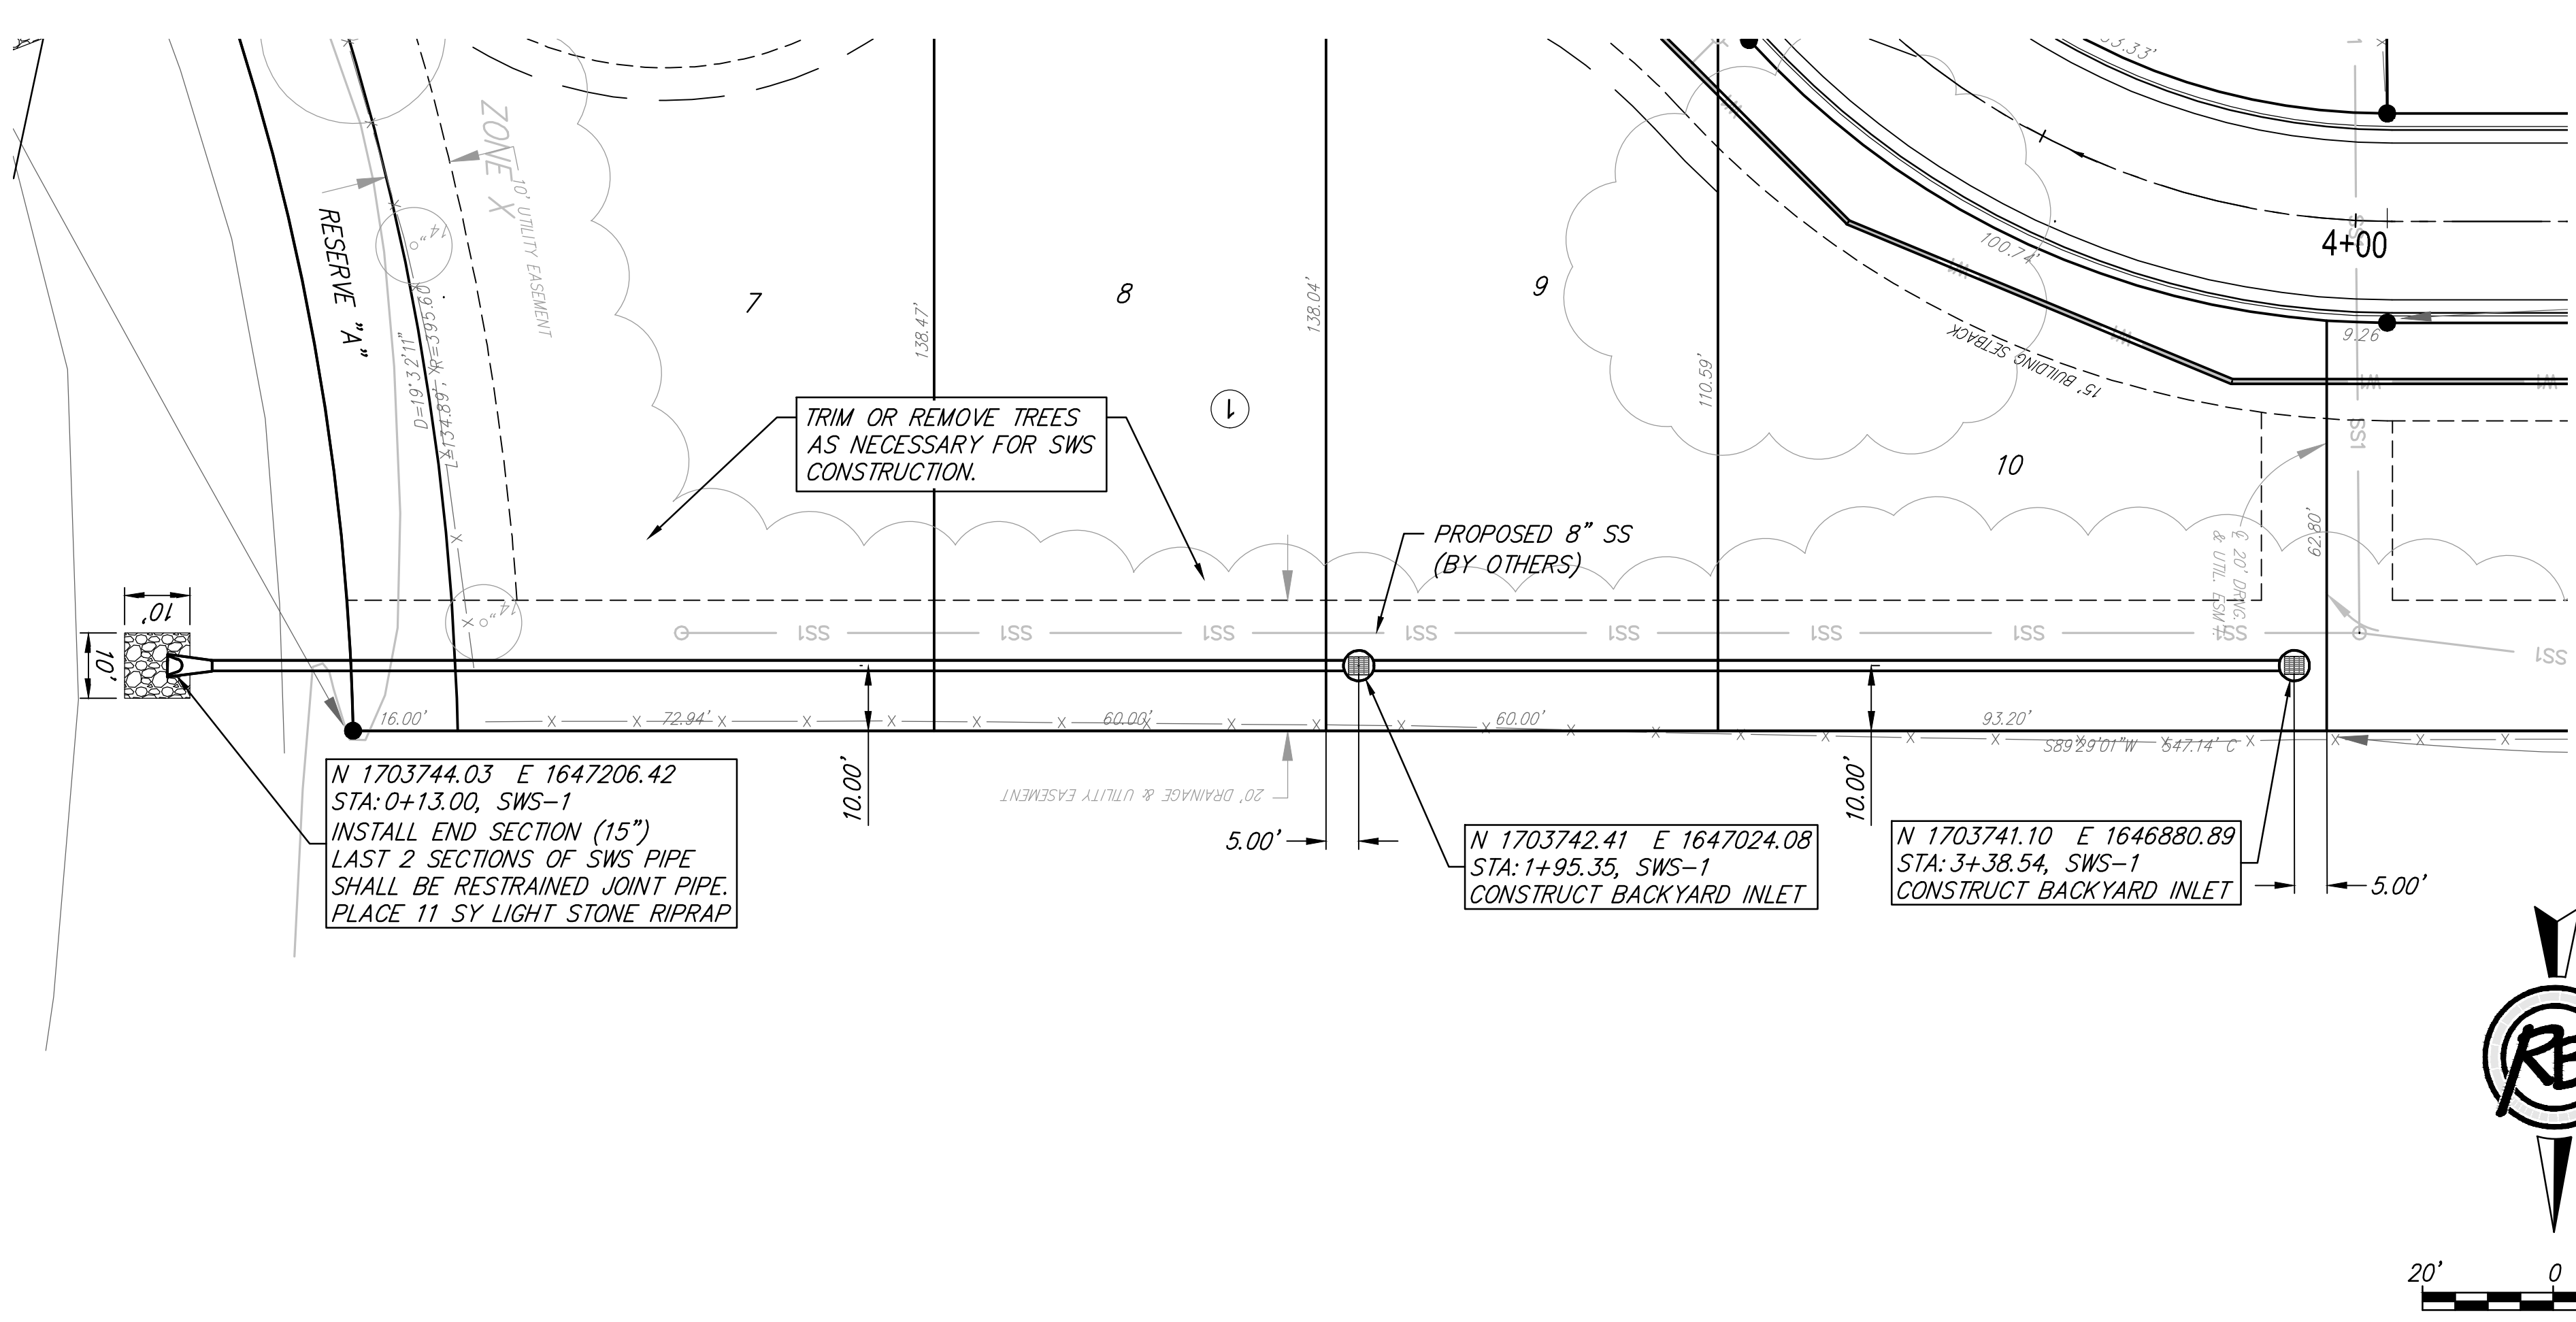

**RUGGLES BOHM**

CHISHOLM COVE ADDITION  
**SWS 1 & 2**  
 WICHITA, KANSAS

PROJECT NUMBER: 472-95379  
 DRAWING FILE: SWS 1

DESIGN: KWL  
 DRAWN: DS

REVIEW: 7-19-2017  
 DATE:

11 OF 20