



FHWA REGION NO.	STATE	PROJECT NUMBER	FISCAL YEAR	SHEET NUMBER	TOTAL SHEETS
7	KANSAS	87 N-0229-01 CMQ-N022 (901)	2002	3	62

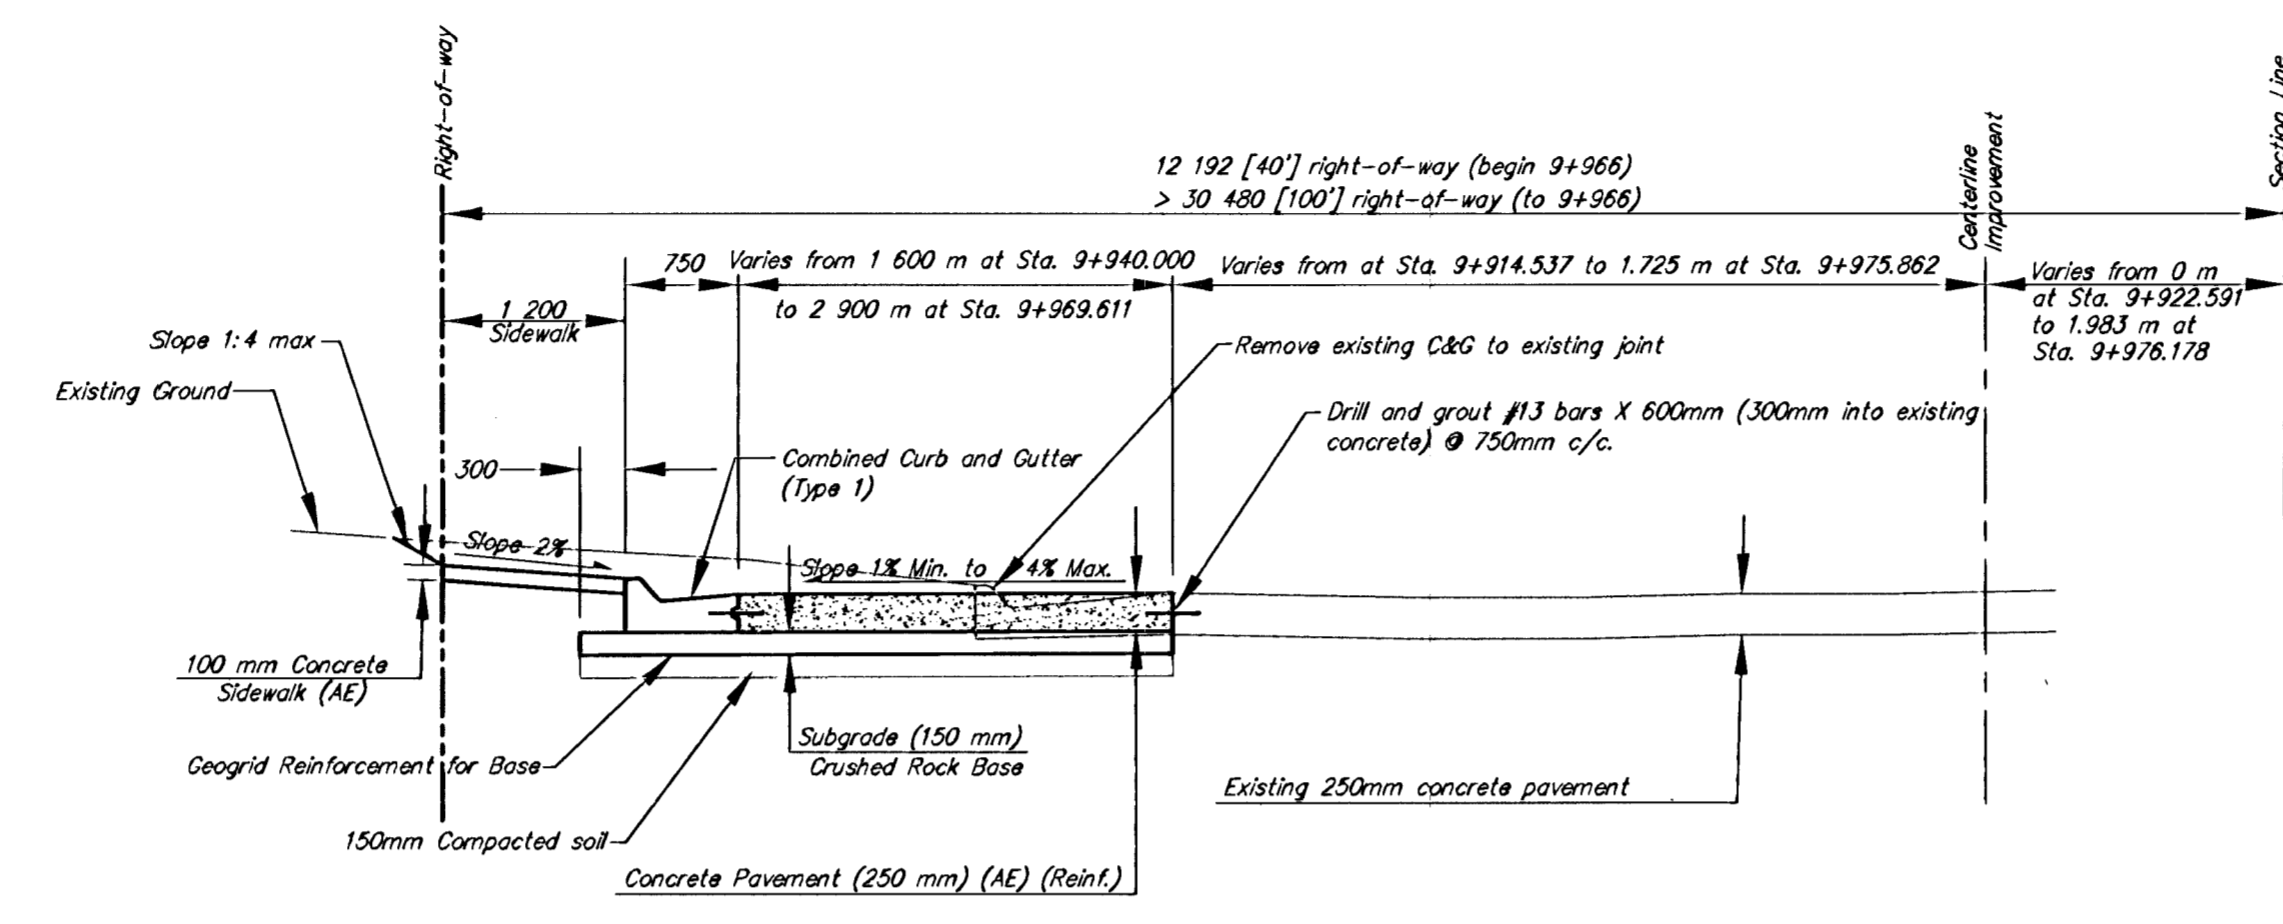

**TYPICAL SECTION  
STA. 9+940.000 TO STA. 9+973.560**

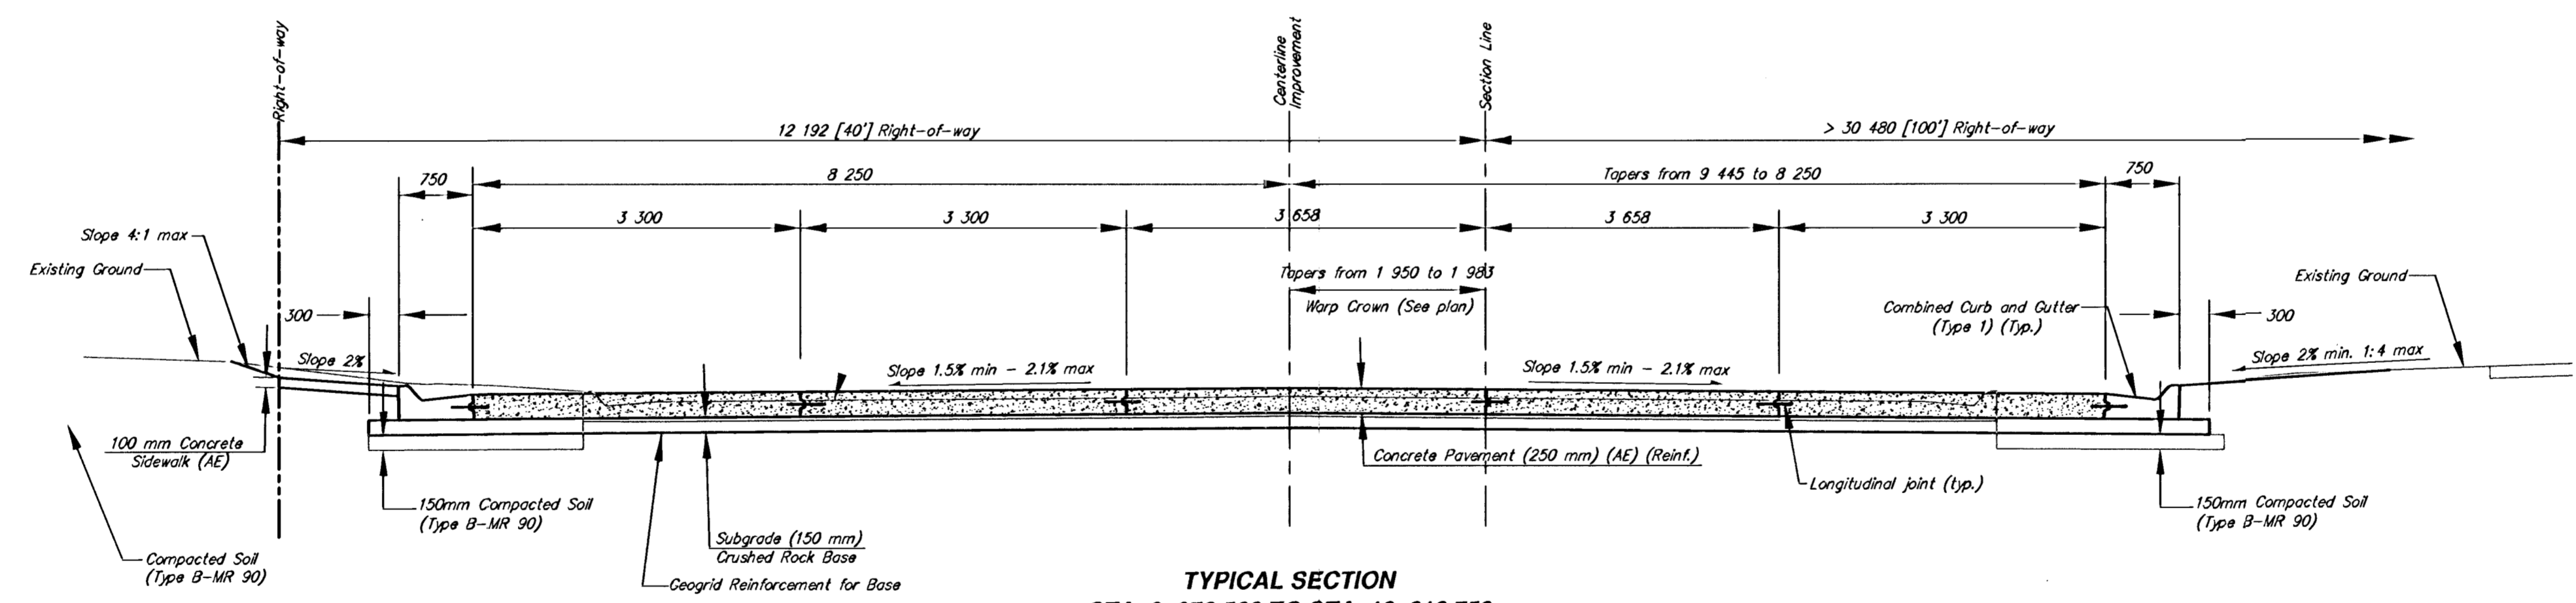

**TYPICAL SECTION  
STA. 9+973.560 TO STA. 10+010.759**

**HARRY STREET IMPROVEMENTS  
I-135 TO GEORGE WASHINGTON BLVD.  
TYPICAL SECTIONS  
WICHITA, KANSAS**



**Ruggles & Bohm, P.A.**  
Engineering, Surveying, Land Planning  
924 North Main  
Wichita, Kansas 67203  
www.rbkansas.com  
(316) 264-8008  
(316) 264-4621 fax  
E-mail: info@rbkansas.com

DRAWING FILE: Typical Sections 1  
PROJECT NUMBER: 472-83686  
DATE: Feb. 3, 2004

DESIGN	MWS	SHEET <b>3</b> OF <b>62</b>
DRAWN	TEB	
REVIEW		
UTILITY		