



FHWA REGION NO.	STATE	PROJECT NUMBER	FISCAL YEAR	SHEET NUMBER	TOTAL SHEETS
7	KANSAS	87 N-0229-01 CMQ-N022 (901)	2002	5	62

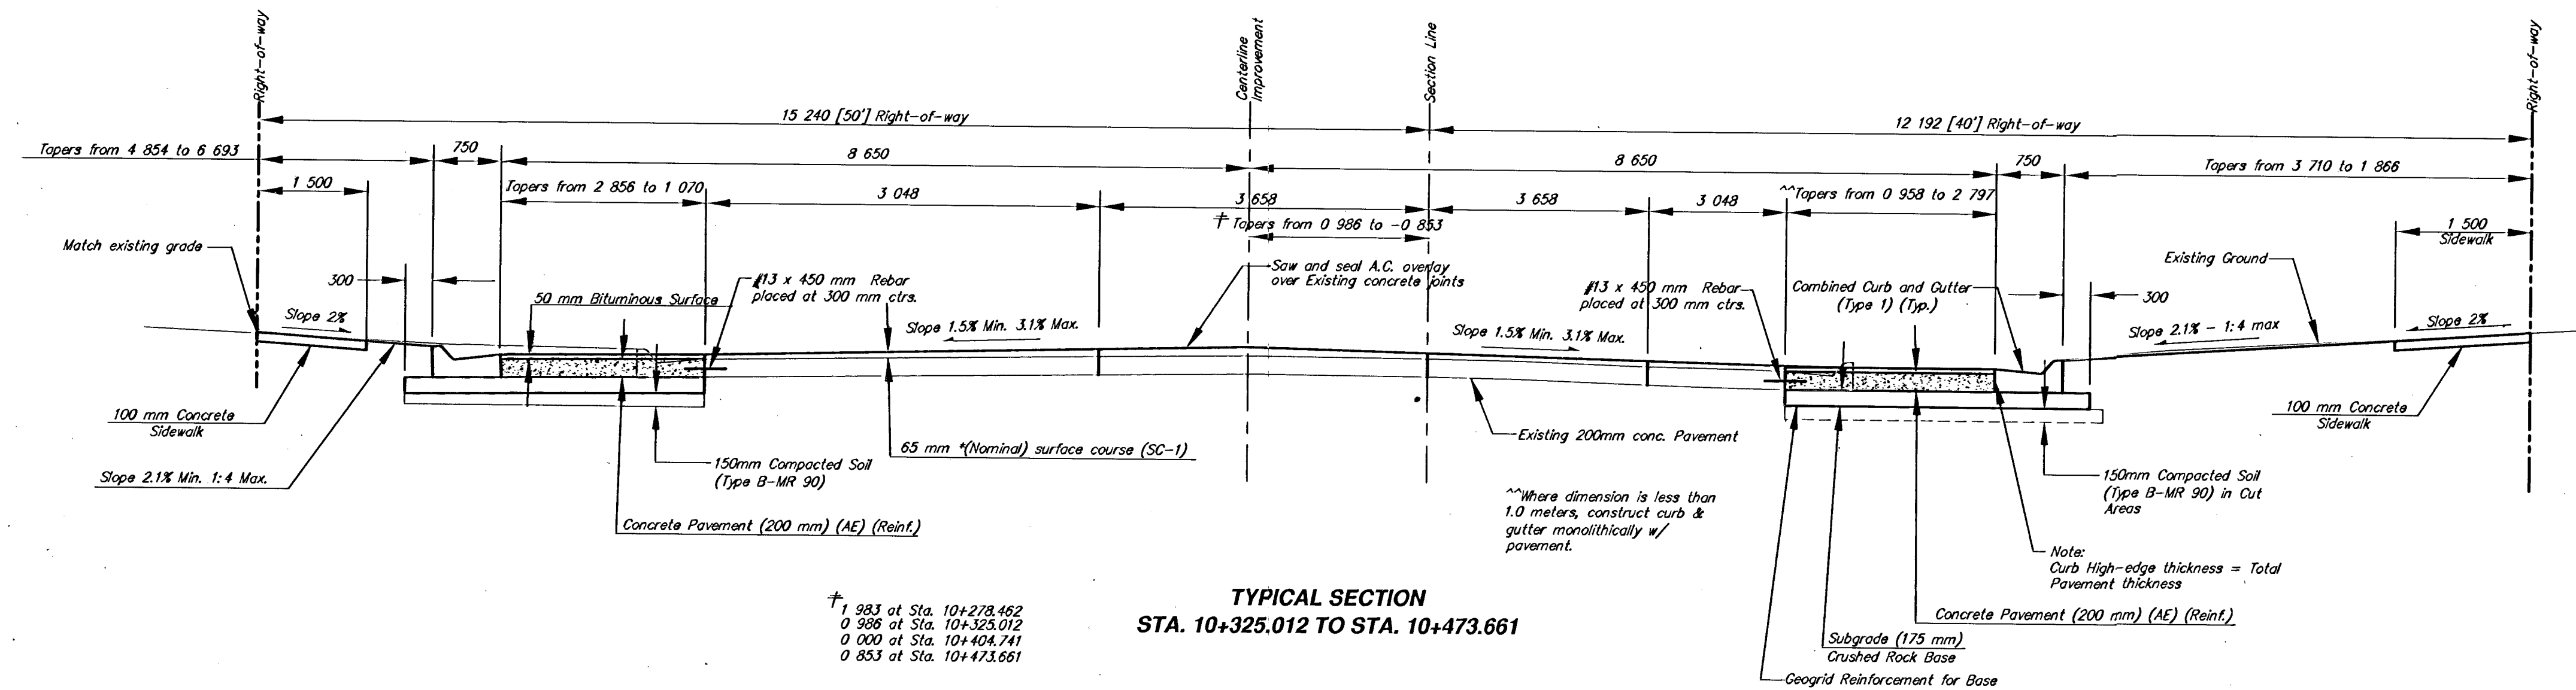

*Average thickness does not exceed 65mm.

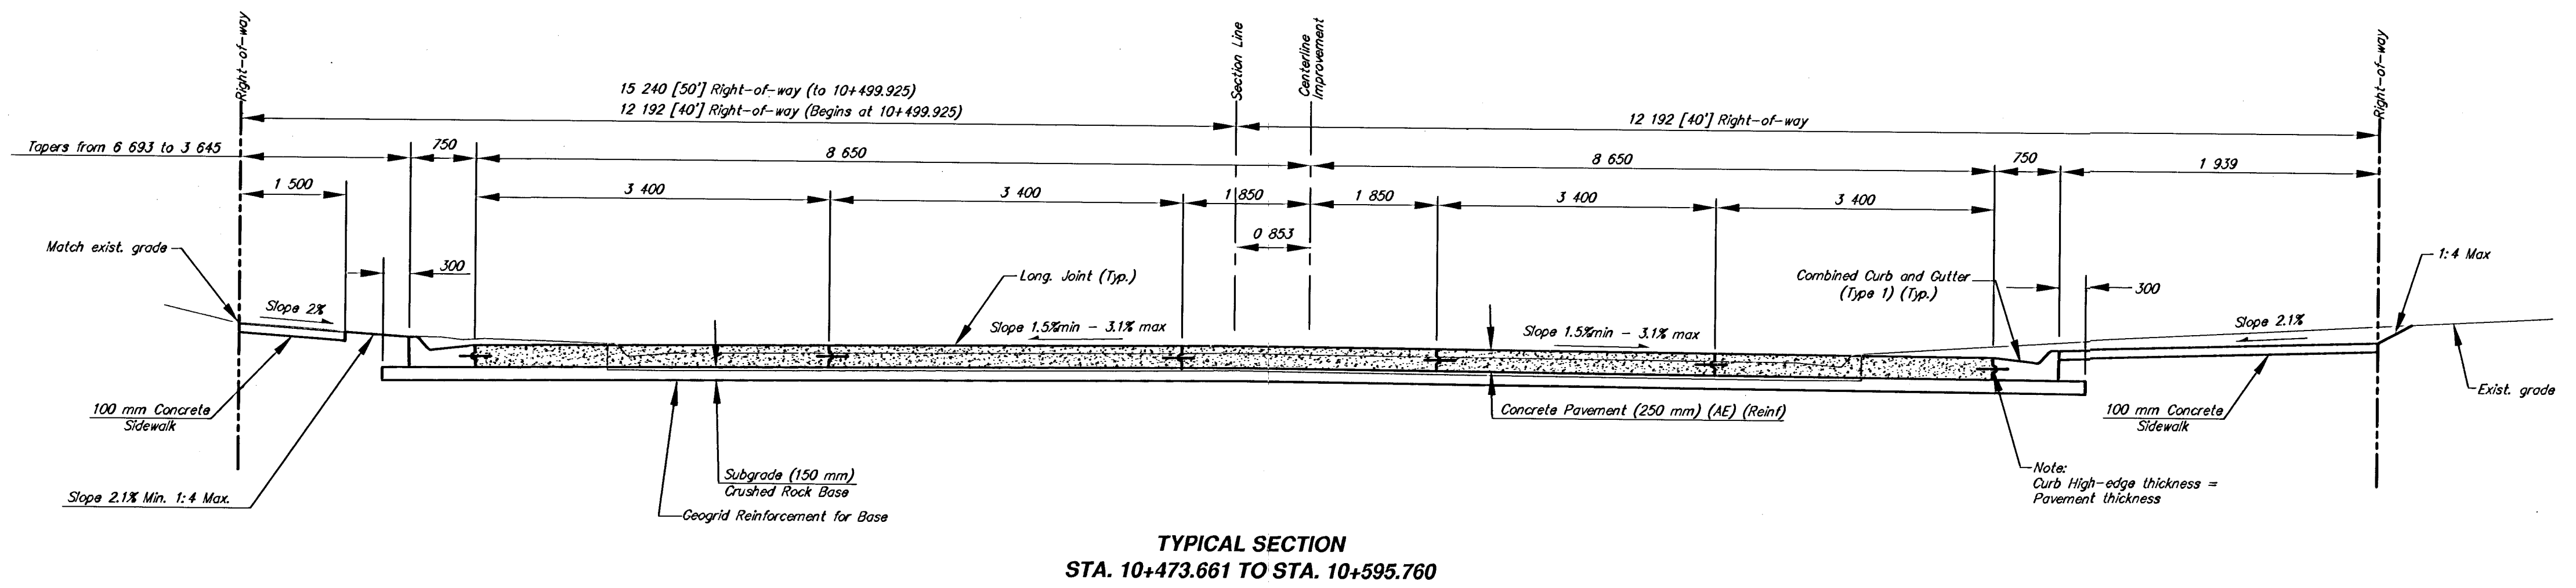

HARRY STREET IMPROVEMENTS
I-135 TO GEORGE WASHINGTON BLVD.
TYPICAL SECTIONS
WICHITA, KANSAS



Ruggles & Bohm, P.A.
 Engineering, Surveying, Land Planning
 924 North Main
 Wichita, Kansas 67203
 www.rbkansas.com

DESIGN: MWS
 DRAWN: TEB
 REVIEW: [blank]
 UTILITY: [blank]
 DATE: May 4, 2004

PROJECT NUMBER: 472-83686
 DRAWING FILE: Typical Sections 3

SHEET 5 OF 62