
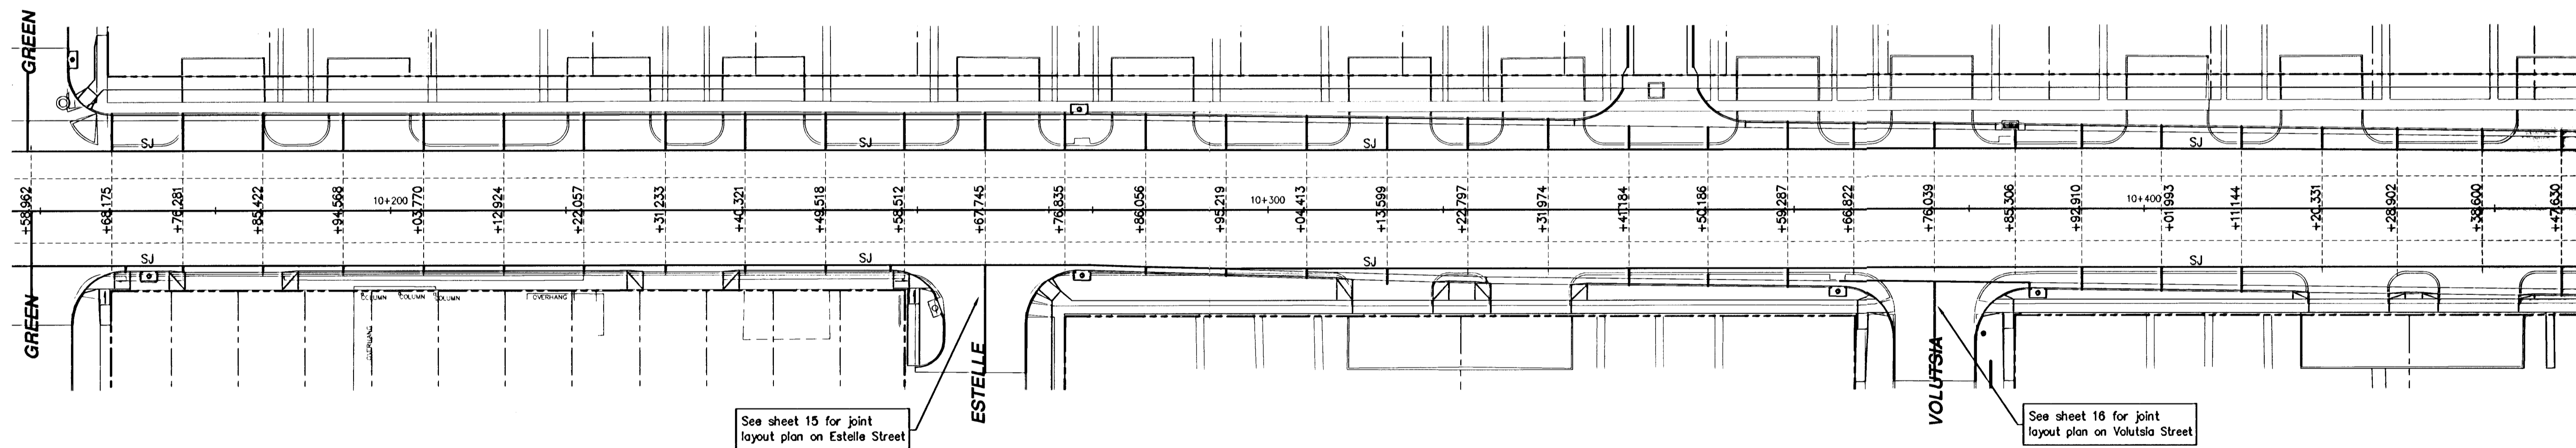


FHWA REGION NO.	STATE	PROJECT NUMBER	FISCAL YEAR	SHEET NUMBER	TOTAL SHEETS
7	KANSAS	87 N-0229-01 CMQ-N022 (901)	2002	12	62

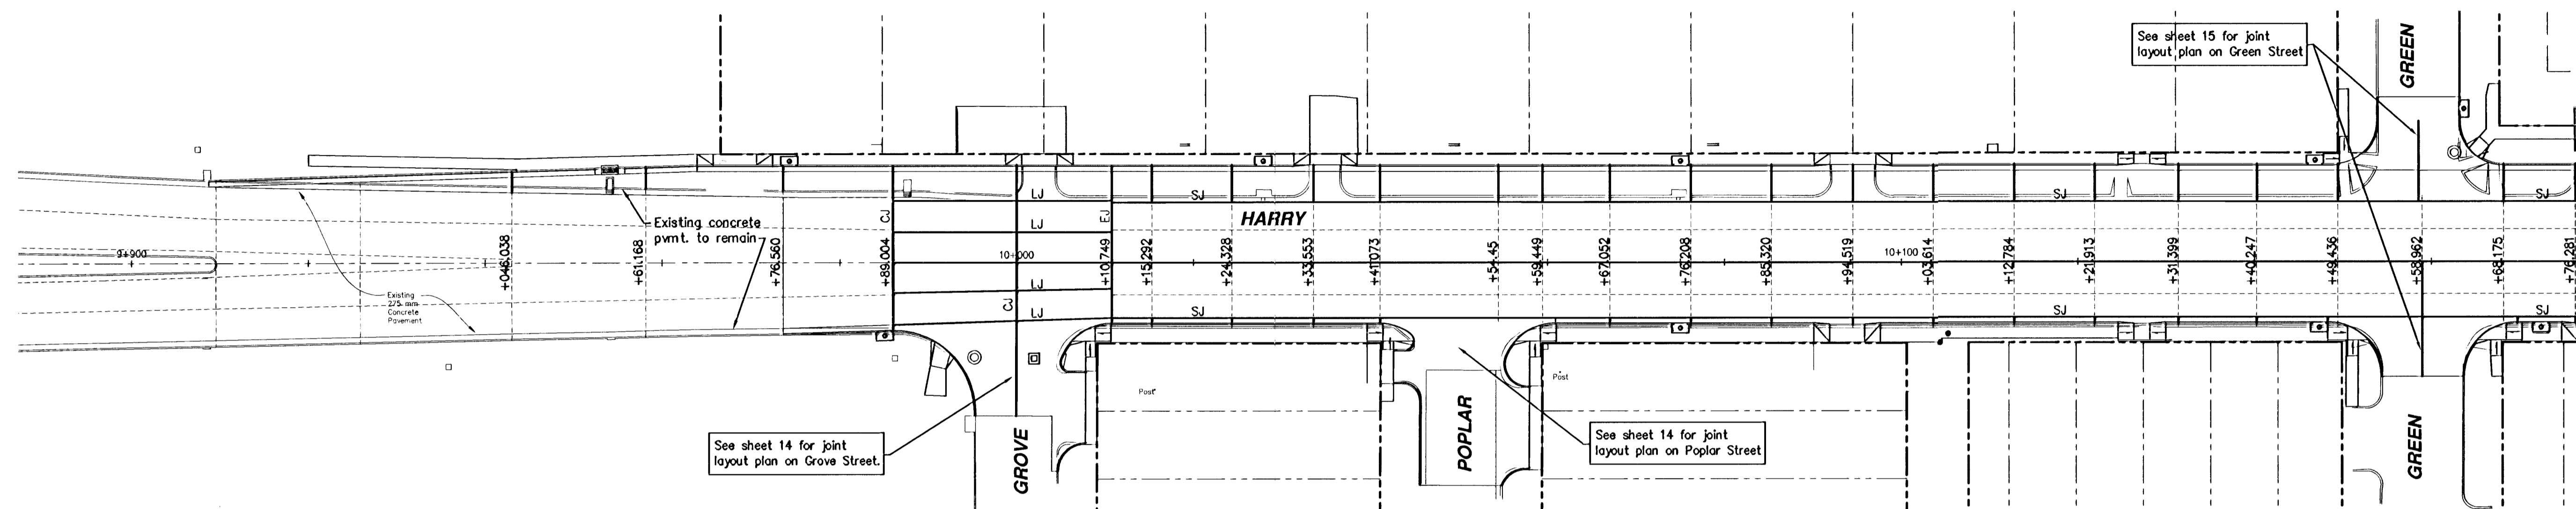

NOTE:
New asphaltic surface shall be sawed at all joints in underlying concrete base. Sawed joints shall be sealed per detail sheet 28.

LEGEND:

Existing joint	-----	
New joint	_____	
Longitudinal Joint	LJ	
Contraction Joint	CJ	
Sawn Joint	SJ	
Expansion Joint	EJ	

See sheet 18 for details



SCALE: 1:400

JOINT LAYOUT PLAN
HARRY - I-135 TO GEO. WASHINGTON BLVD.
WICHITA, KANSAS

Ruggles & Bohm, P.A.
Engineering, Surveying, Land Planning
924 North Main
Wichita, Kansas 67203
www.rbkansas.com
(316) 284-8008
(316) 284-4821 fax
E-mail: info@rbkansas.com

DESIGN	TCR	SHEET 12 OF 62
DRAWN	EJB	
REVIEW		
UTILITY		
DRAWING FILE	PROJECT NUMBER	DATE
BASE-traffic JOINT PLAN	472-83688	Feb. 18, 2004