
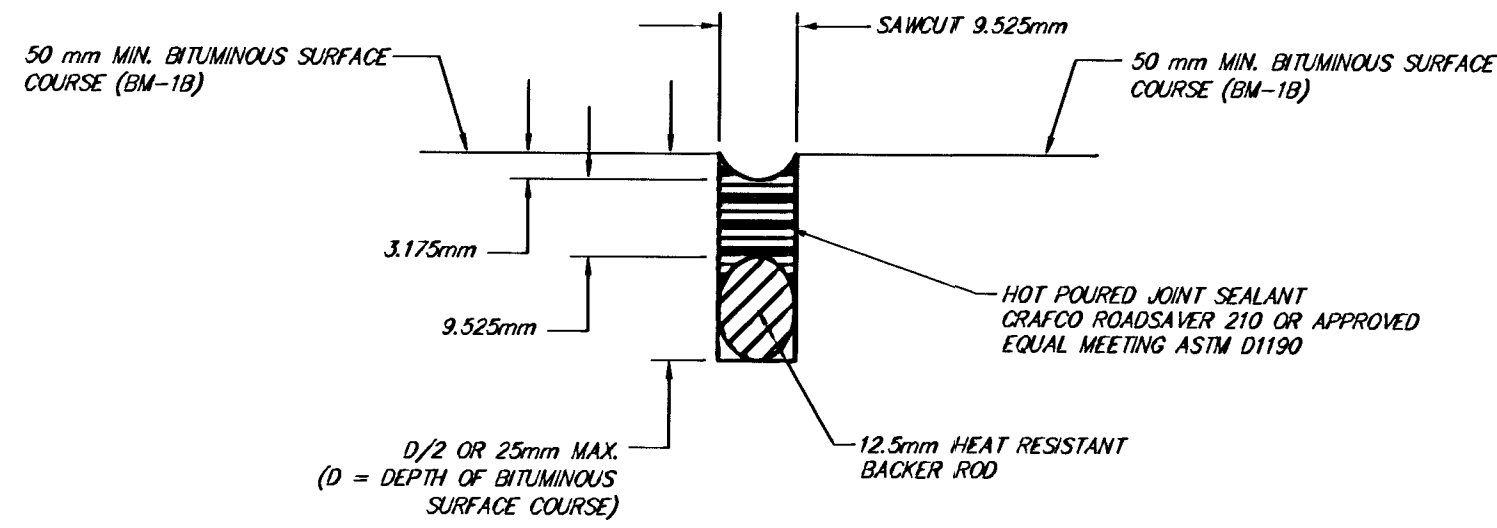


FHWA REGION NO.	STATE	PROJECT NUMBER	FISCAL YEAR	SHEET NUMBER	TOTAL SHEETS
7	KANSAS	87 N-0229-01 CMQ-N022 (901)	2002	13	62

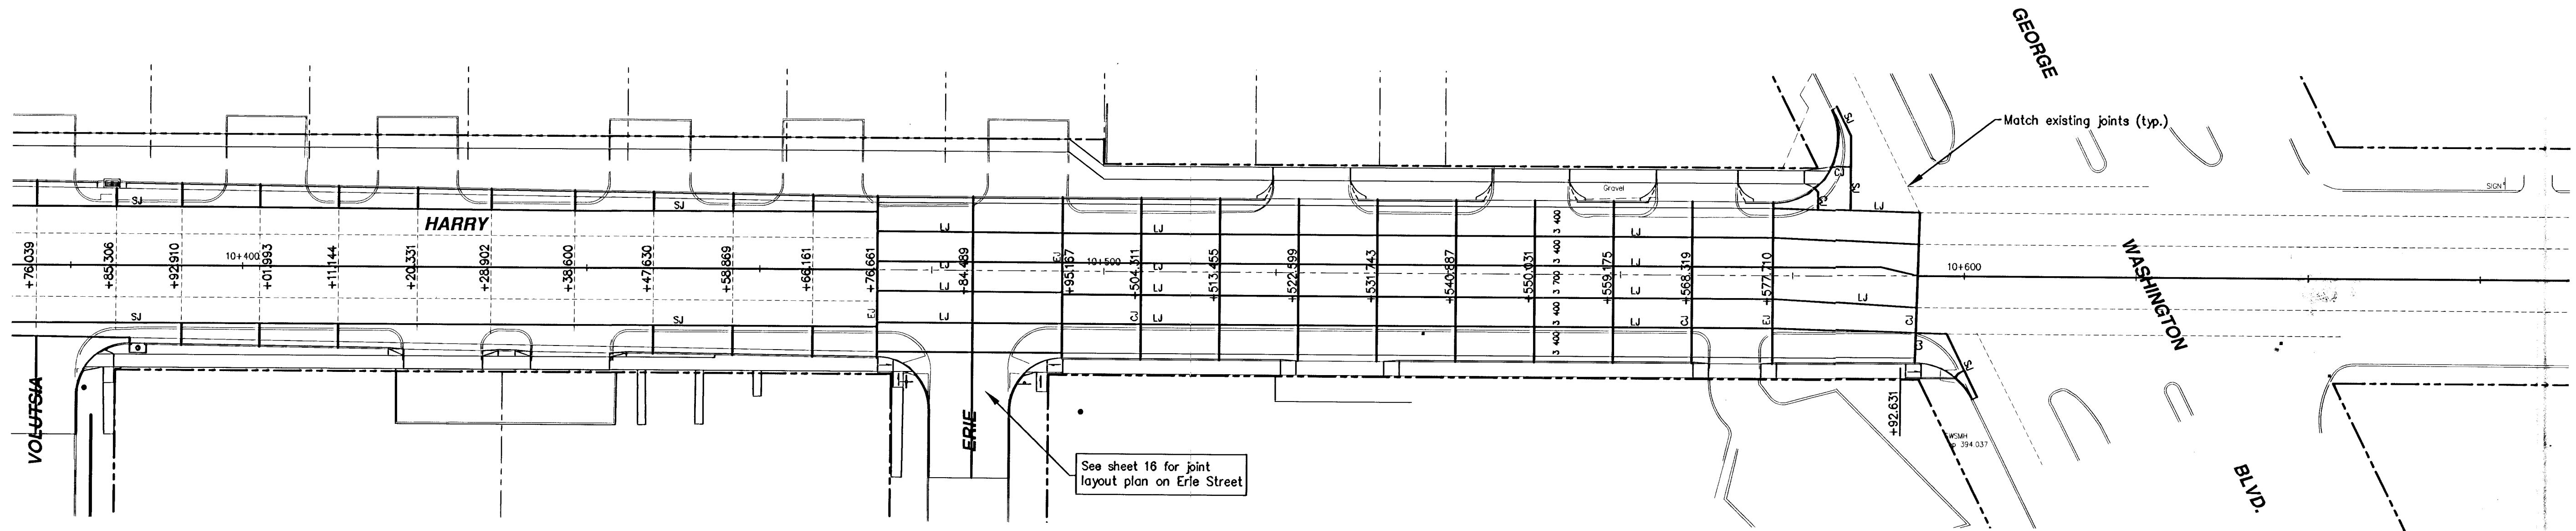


BITUMINOUS JOINT DETAIL

LEGEND:

- Existing joint
- New joint
- Longitudinal Joint
- Contraction Joint
- Sawed Joint
- Expansion Joint

- LJ
- CJ
- SJ
- EJ



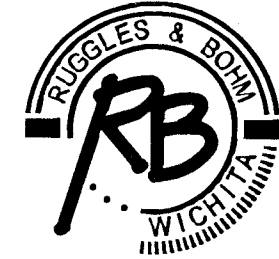

Ruggles & Bohm, P.A.
Engineering, Surveying, Land Planning
924 North Main
Wichita, Kansas 67203
www.rbkansas.com

DESIGN TCR
DRAWN EJB
REVIEW
UTILITY
DATE May 4, 2004

PROJECT NUMBER 472-83686

DRAWING FILE BASE-traffic {JOINT PLAN 2}

SHEET 13 OF 62