
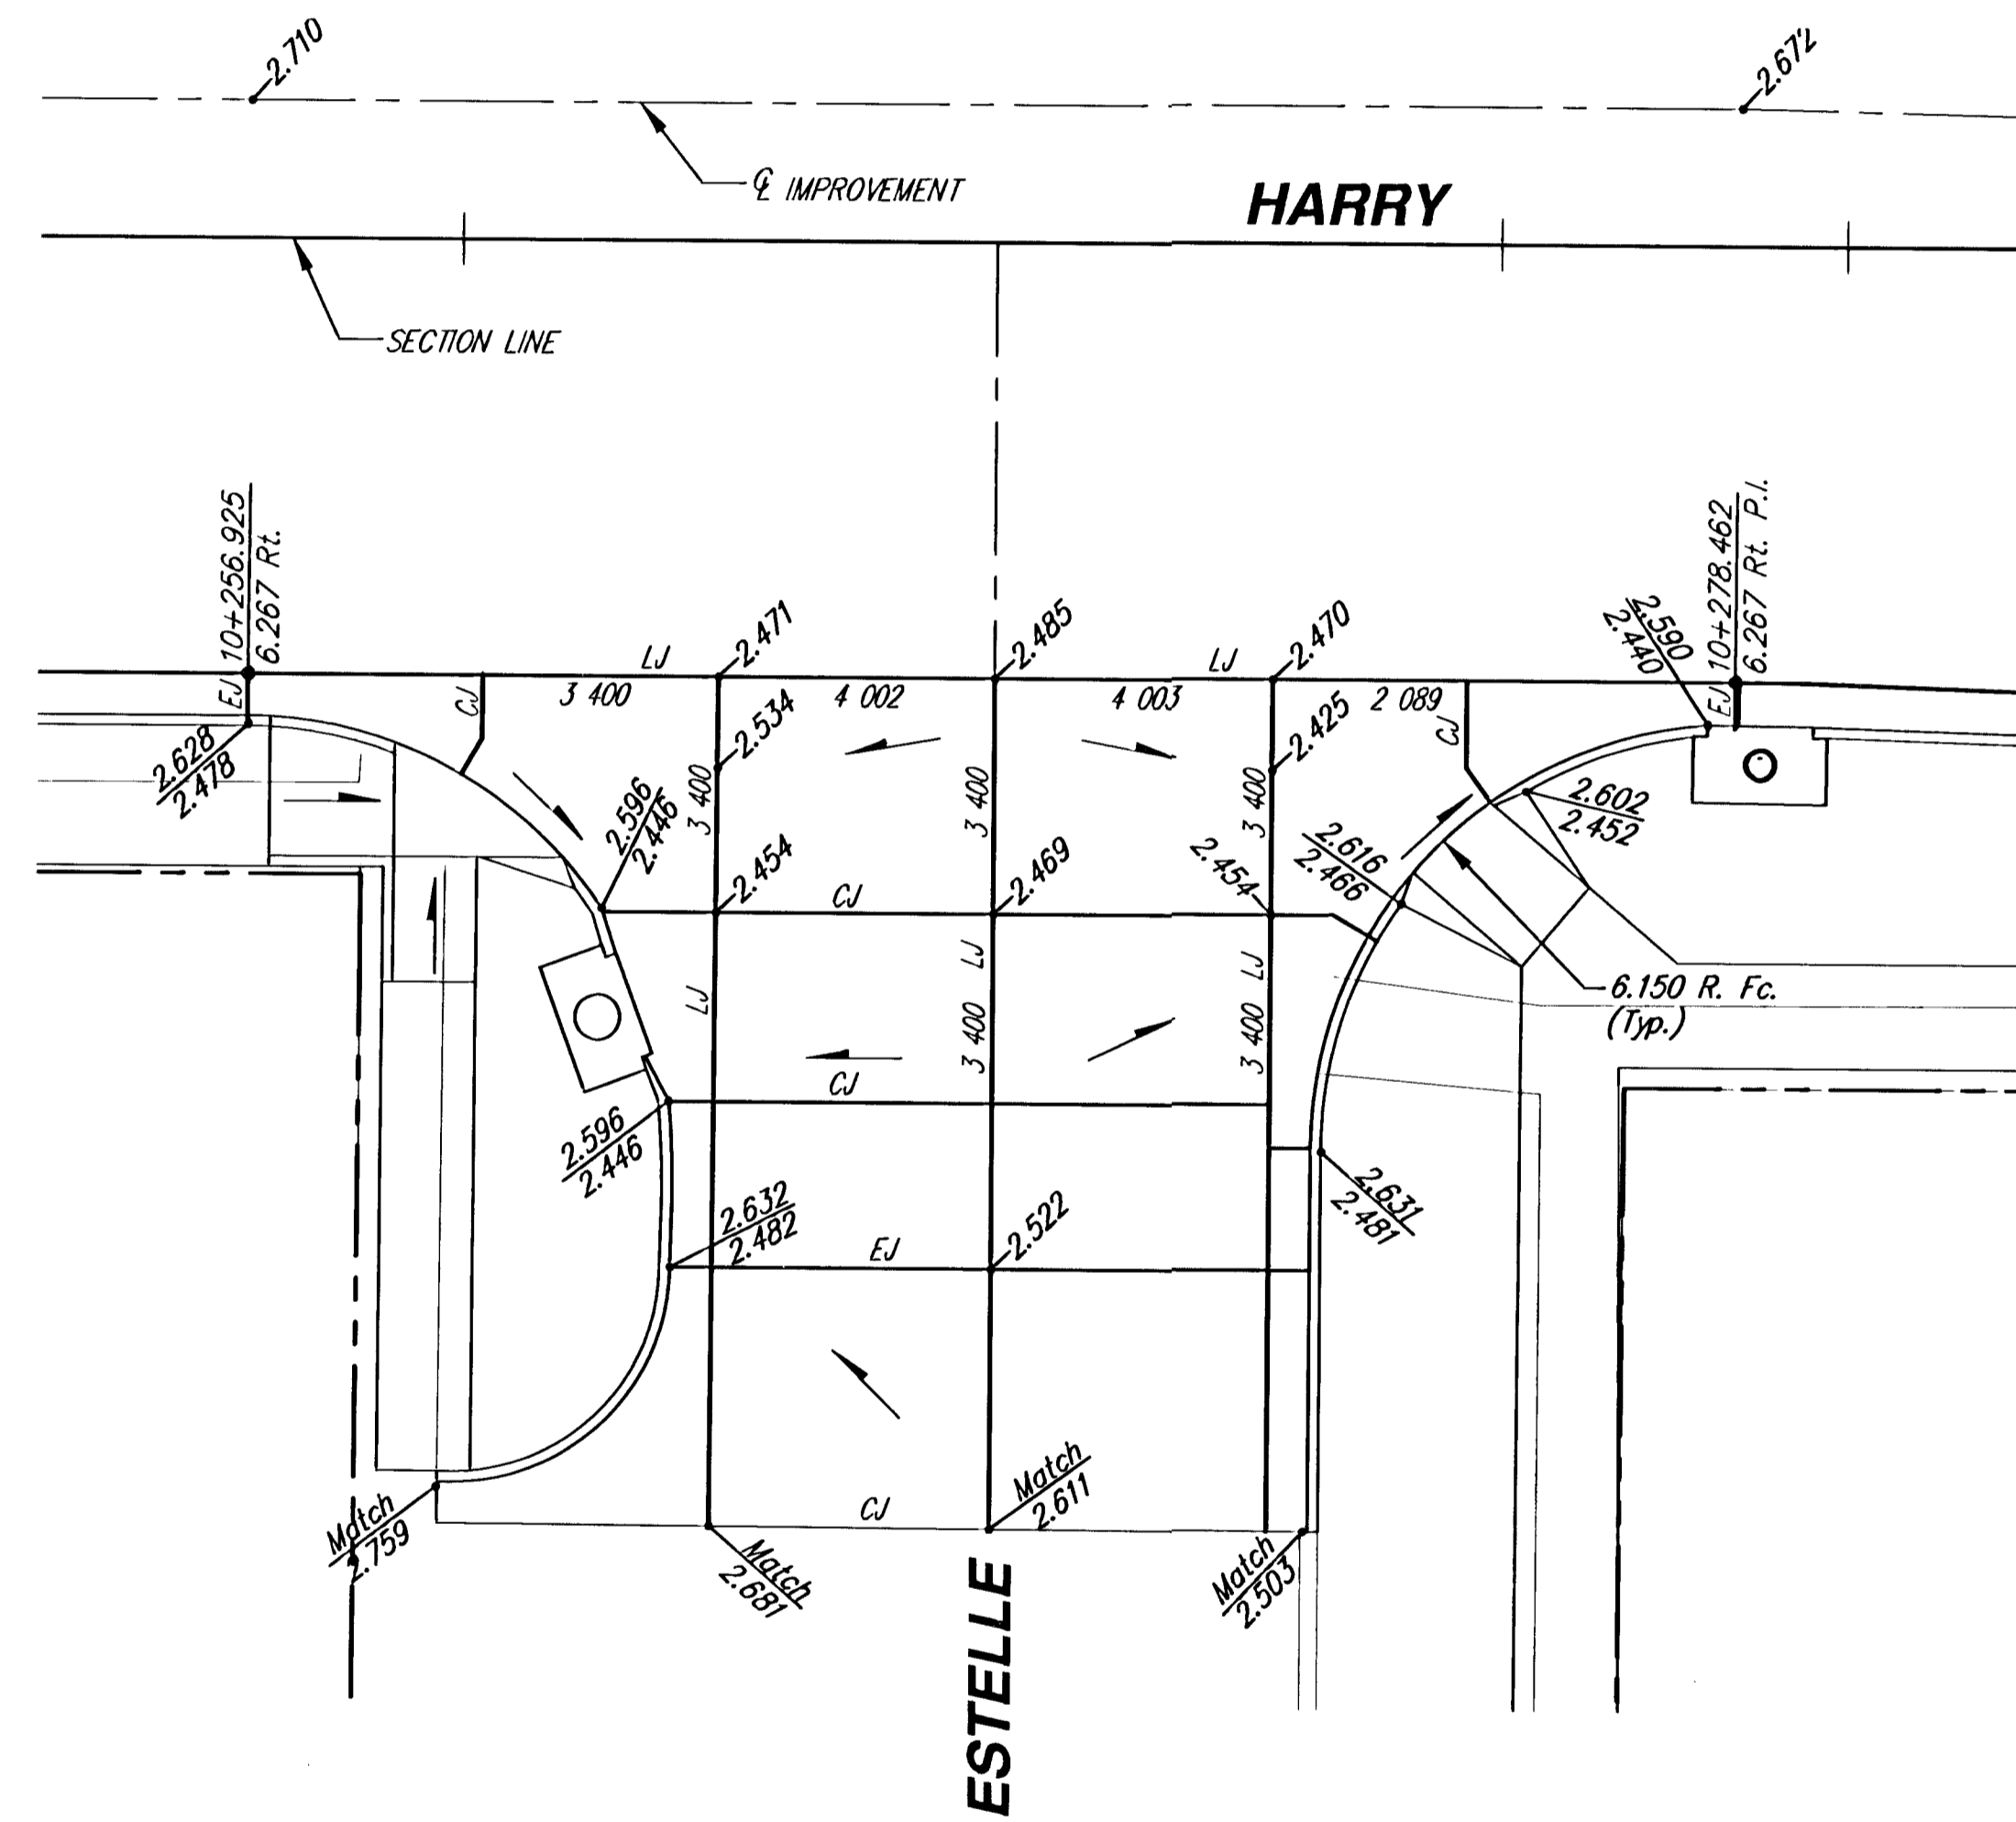


FHWA REGION NO.	STATE	PROJECT NUMBER	FISCAL YEAR	SHEET NUMBER	TOTAL SHEETS
7	KANSAS	87 N-0229-01	2002	15	62

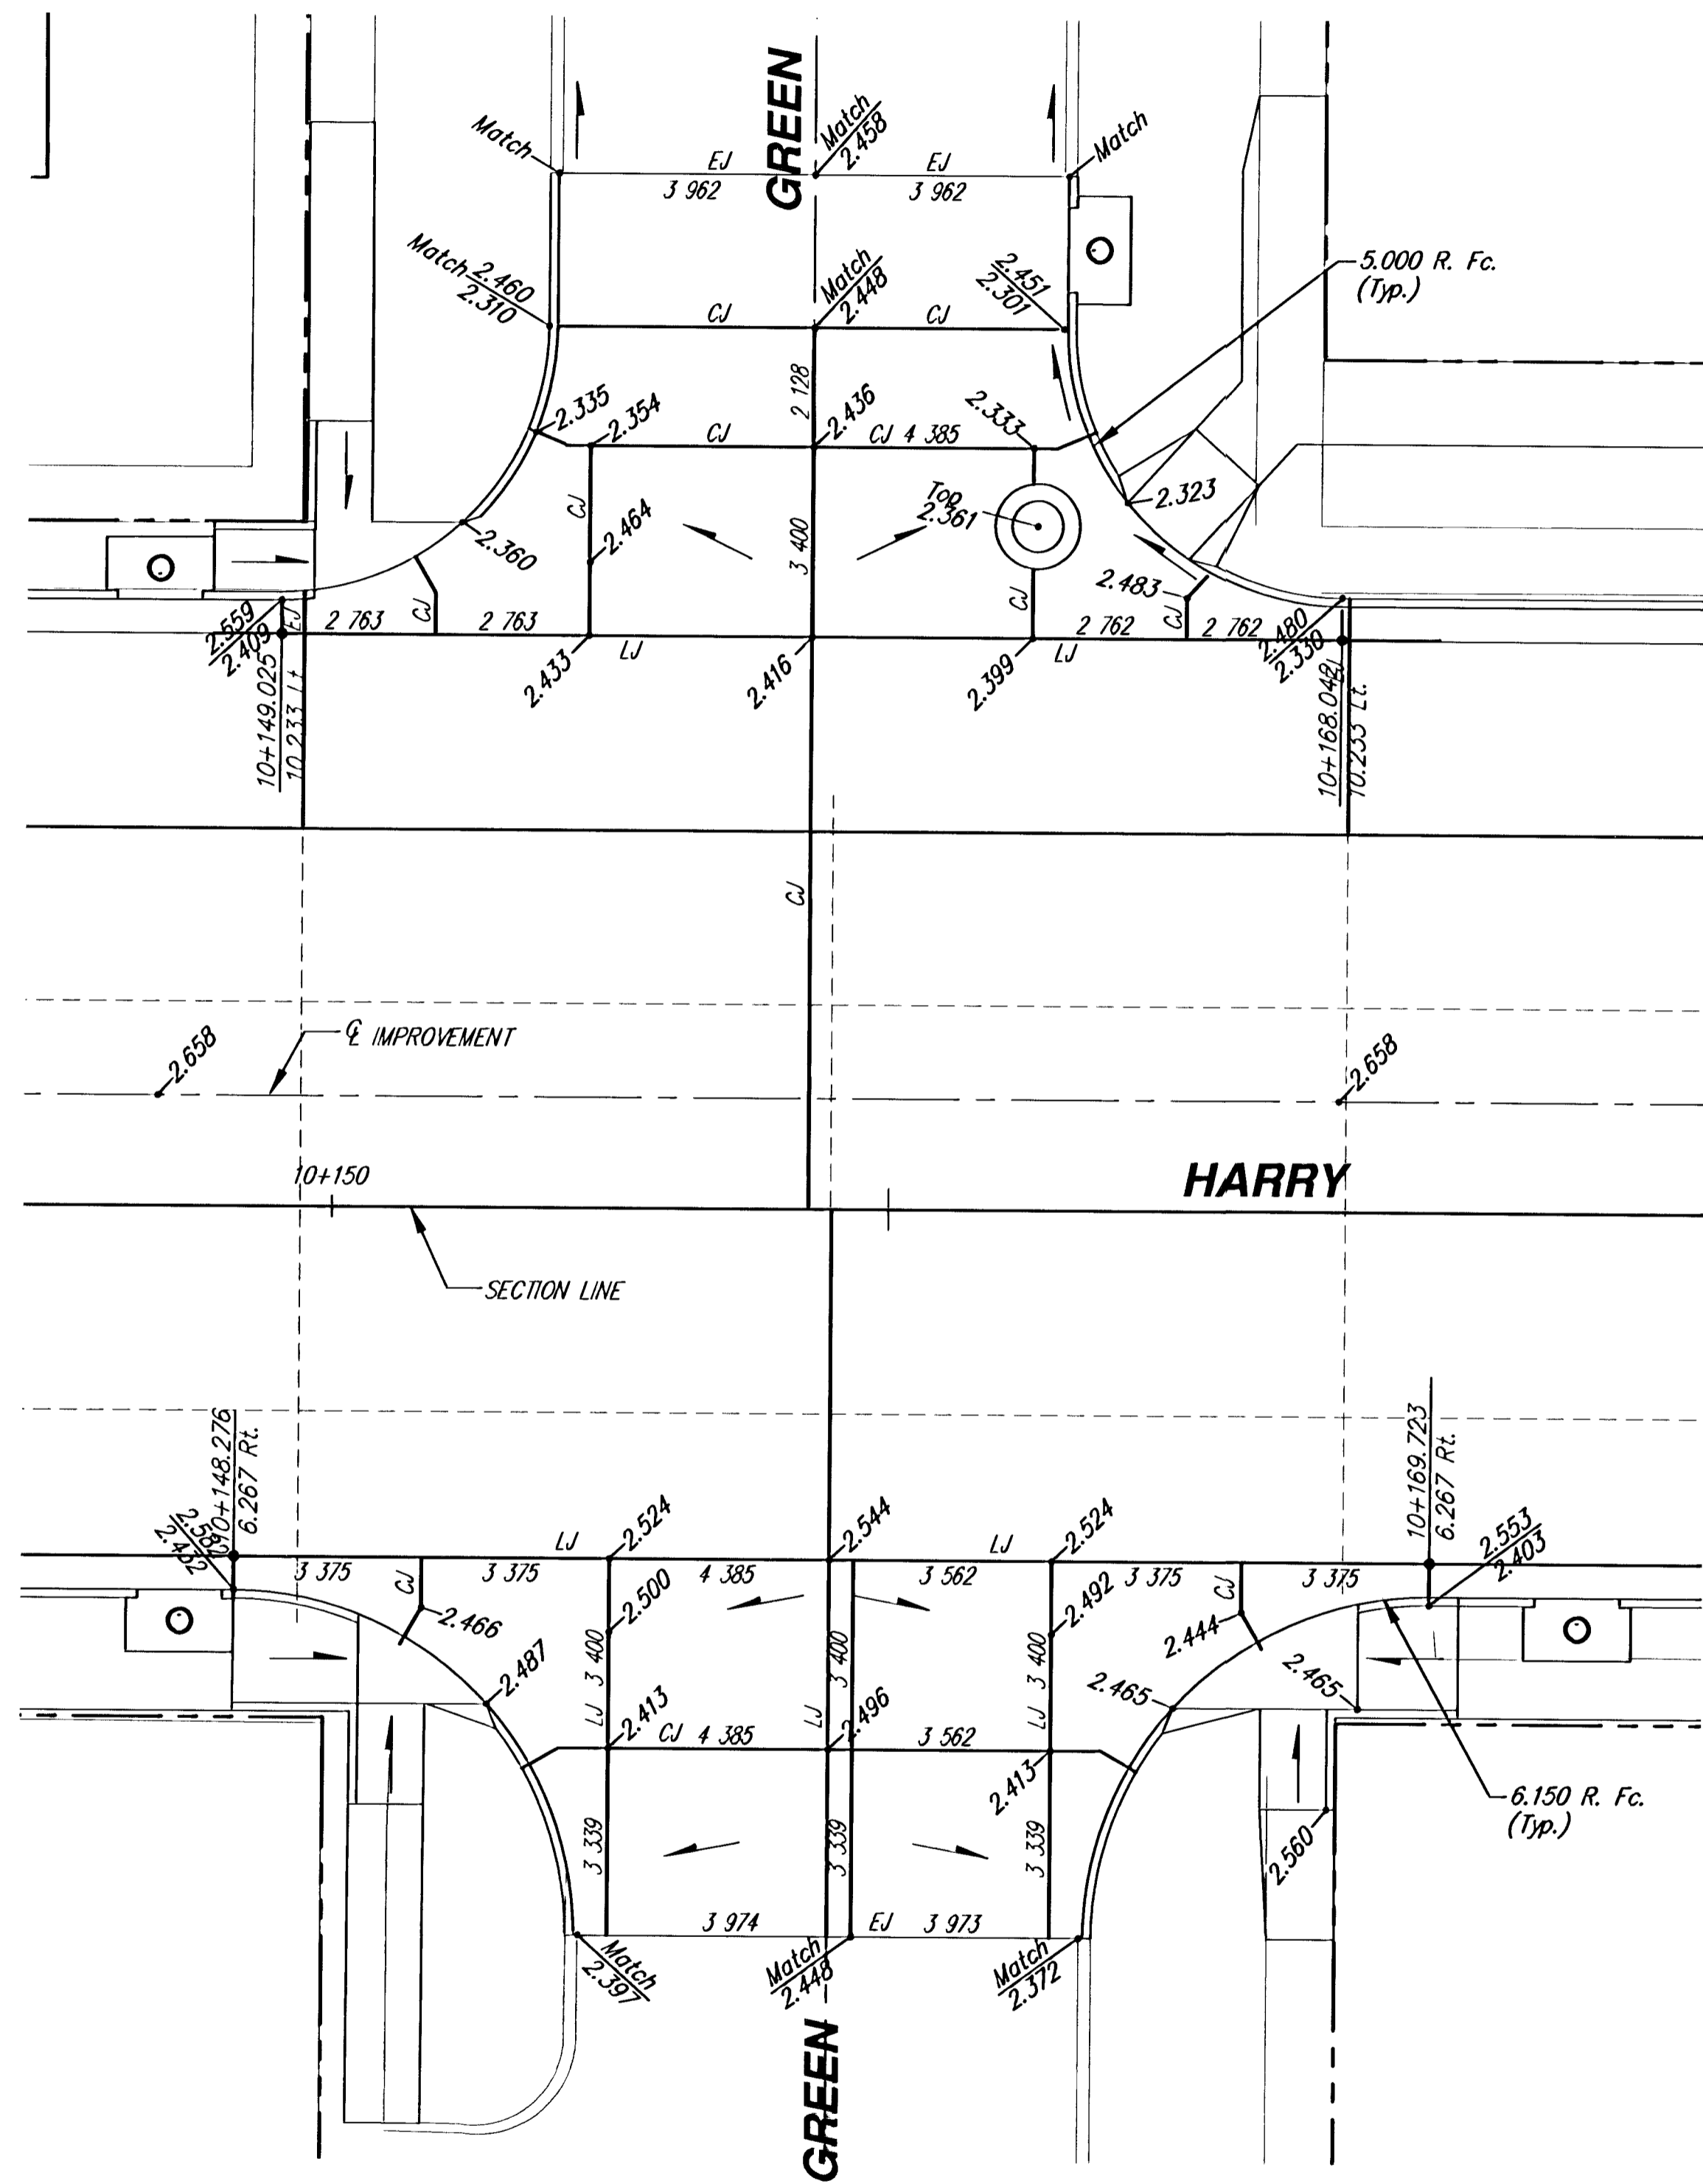

LEGEND:

- Existing joint -----
- New joint _____
- Longitudinal Joint LJ
- Contraction Joint CJ
- Sawed Joint SJ
- Expansion Joint EJ

See sheet 18 for details



SCALE
 2.5 0 2.5 5
 PLAN: Lat. & Long. (meters)

**HARRY ST. - I-135 TO GEORGE WASHINGTON BLVD.
 INTERSECTION JOINT PLAN
 WICHITA, KANSAS**

	Ruggles & Bohm, P.A. Engineering, Surveying, Land Planning		DESIGN TCR
	924 North Main Wichita, Kansas 67203 www.rbkansas.com		(316) 264-8008 (316) 264-4821 fax E-mail: info@rbkansas.com
DRAWING FILE PAVEMENT {Joint 02}		PROJECT NUMBER 472-83686	DATE June 18, 2003
			DRAWN RA/EJB REVIEW UTILITY SHEET 15 OF 62