

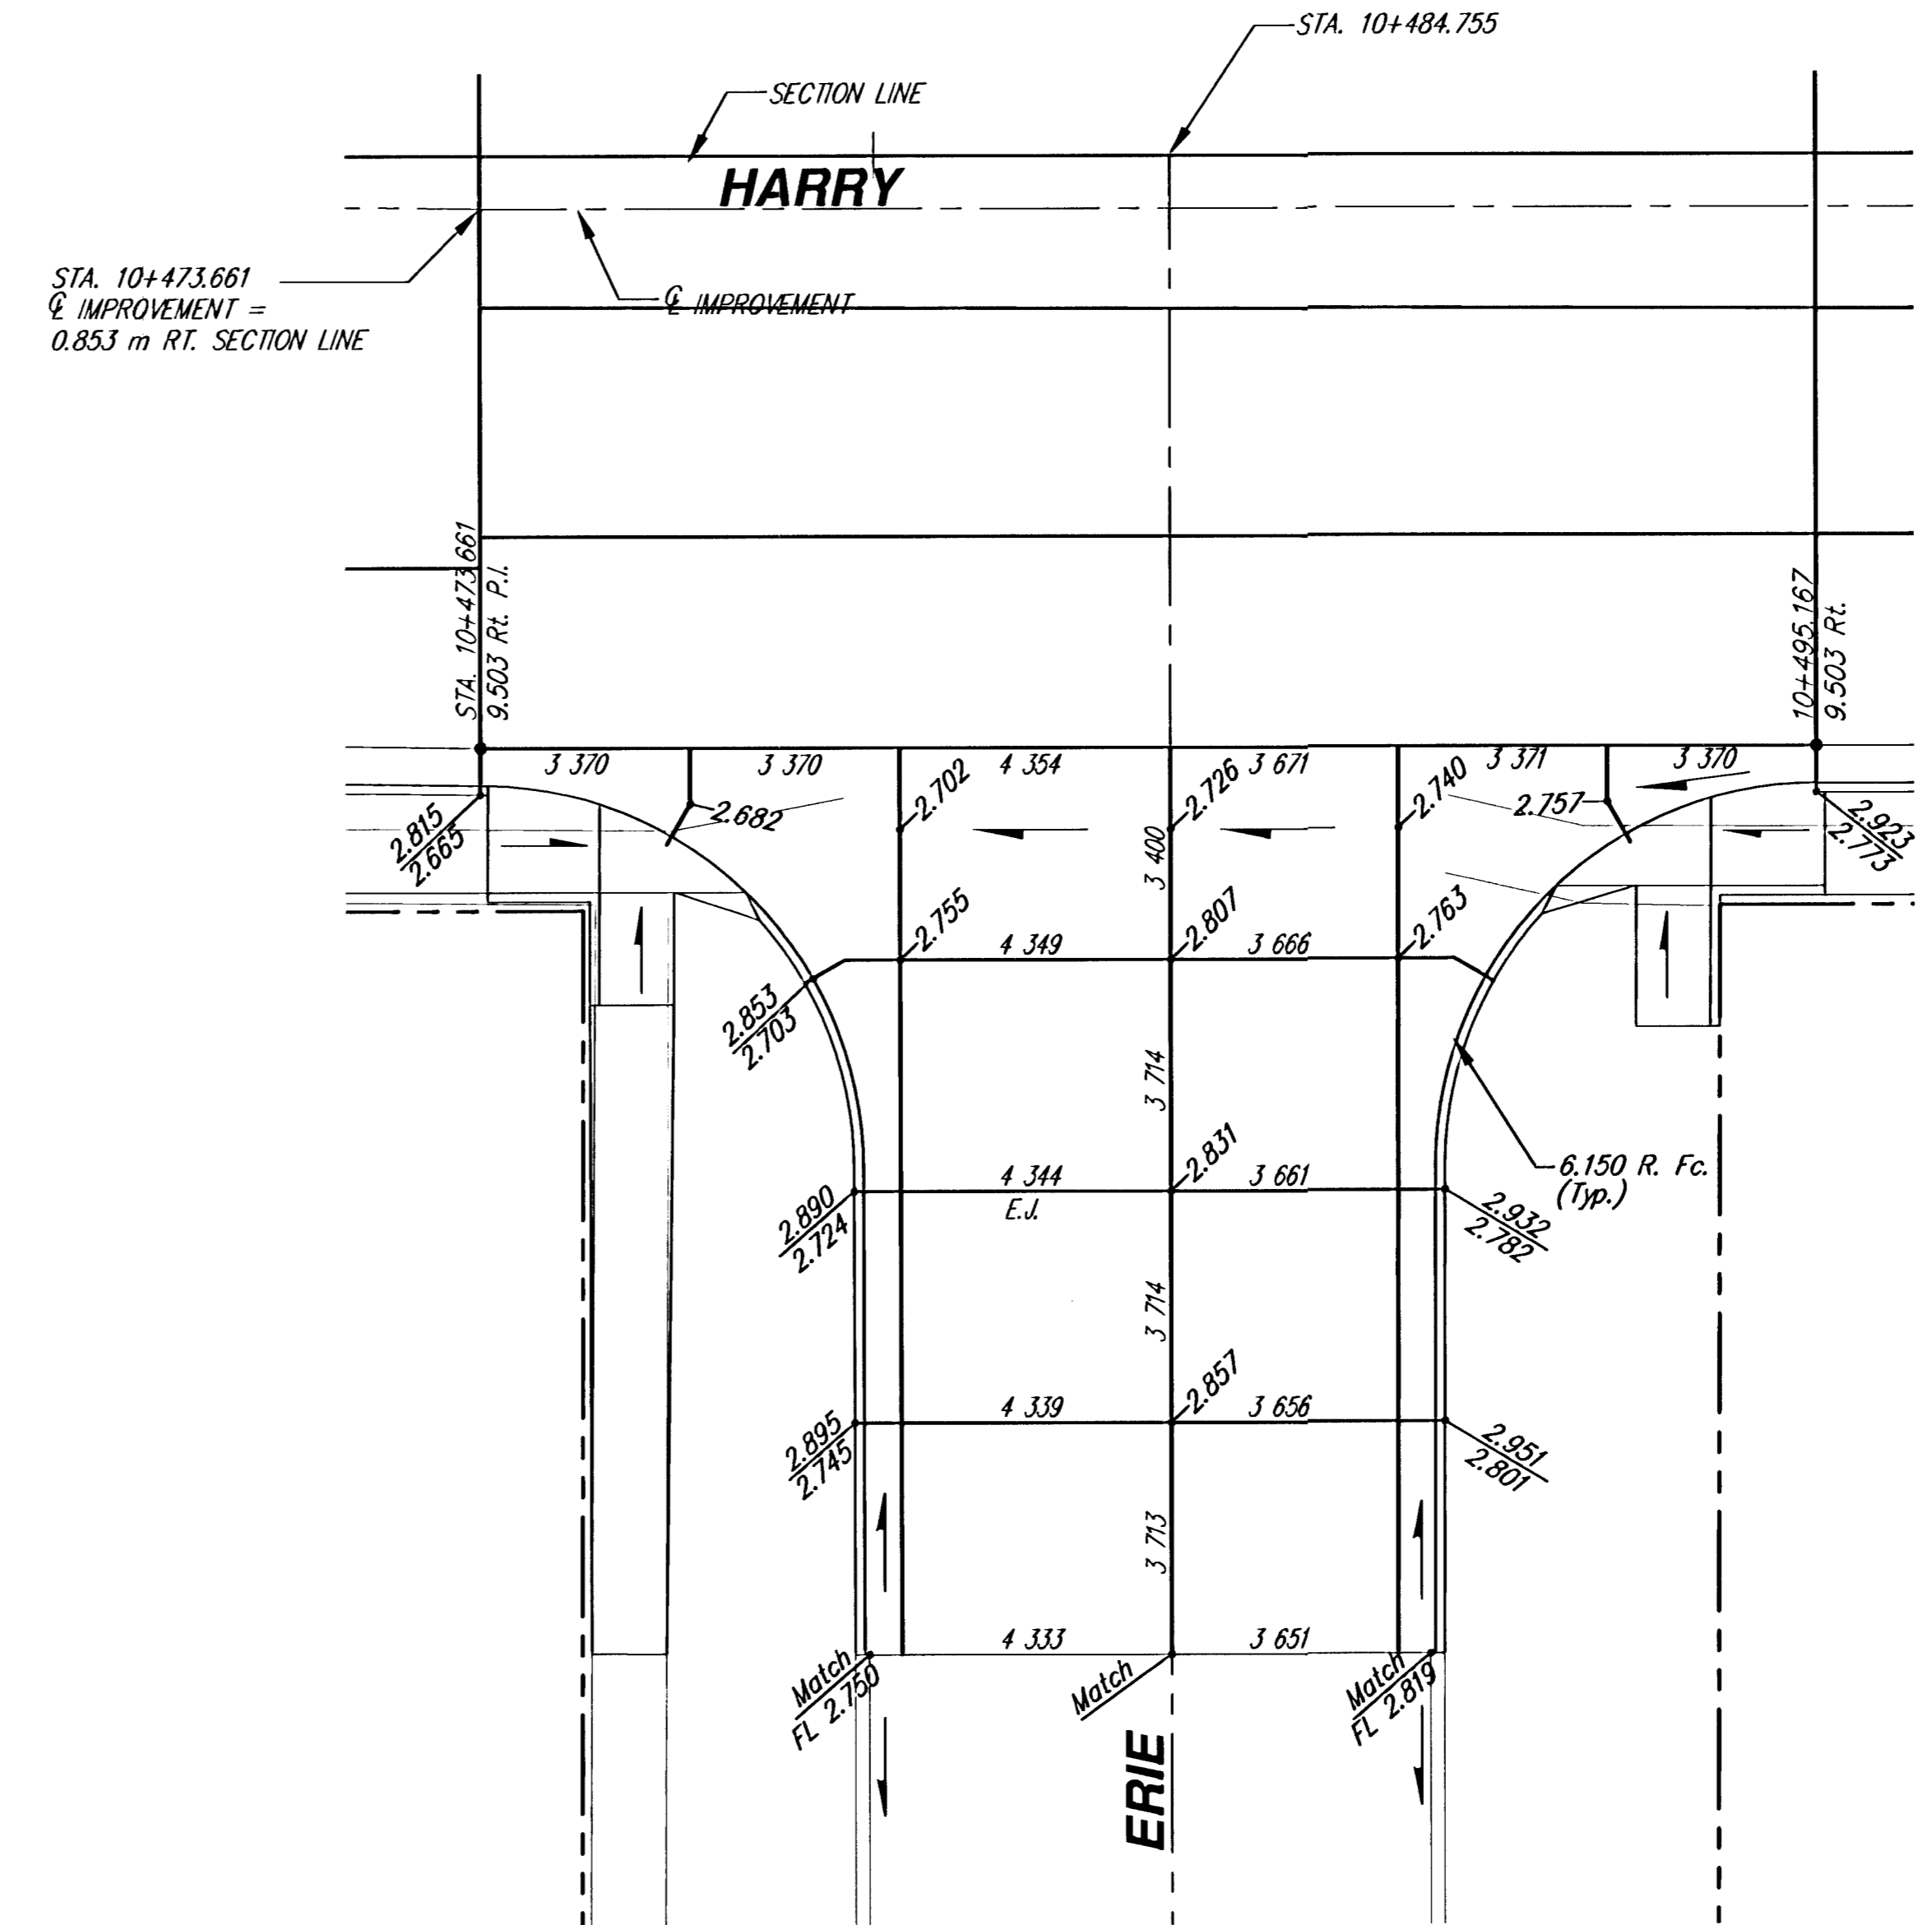


FHWA REGION NO.	STATE	PROJECT NUMBER	FISCAL YEAR	SHEET NUMBER	TOTAL SHEETS
7	KANSAS	87 N-0229-01 CMQ-N022 (901)	2002	18	62

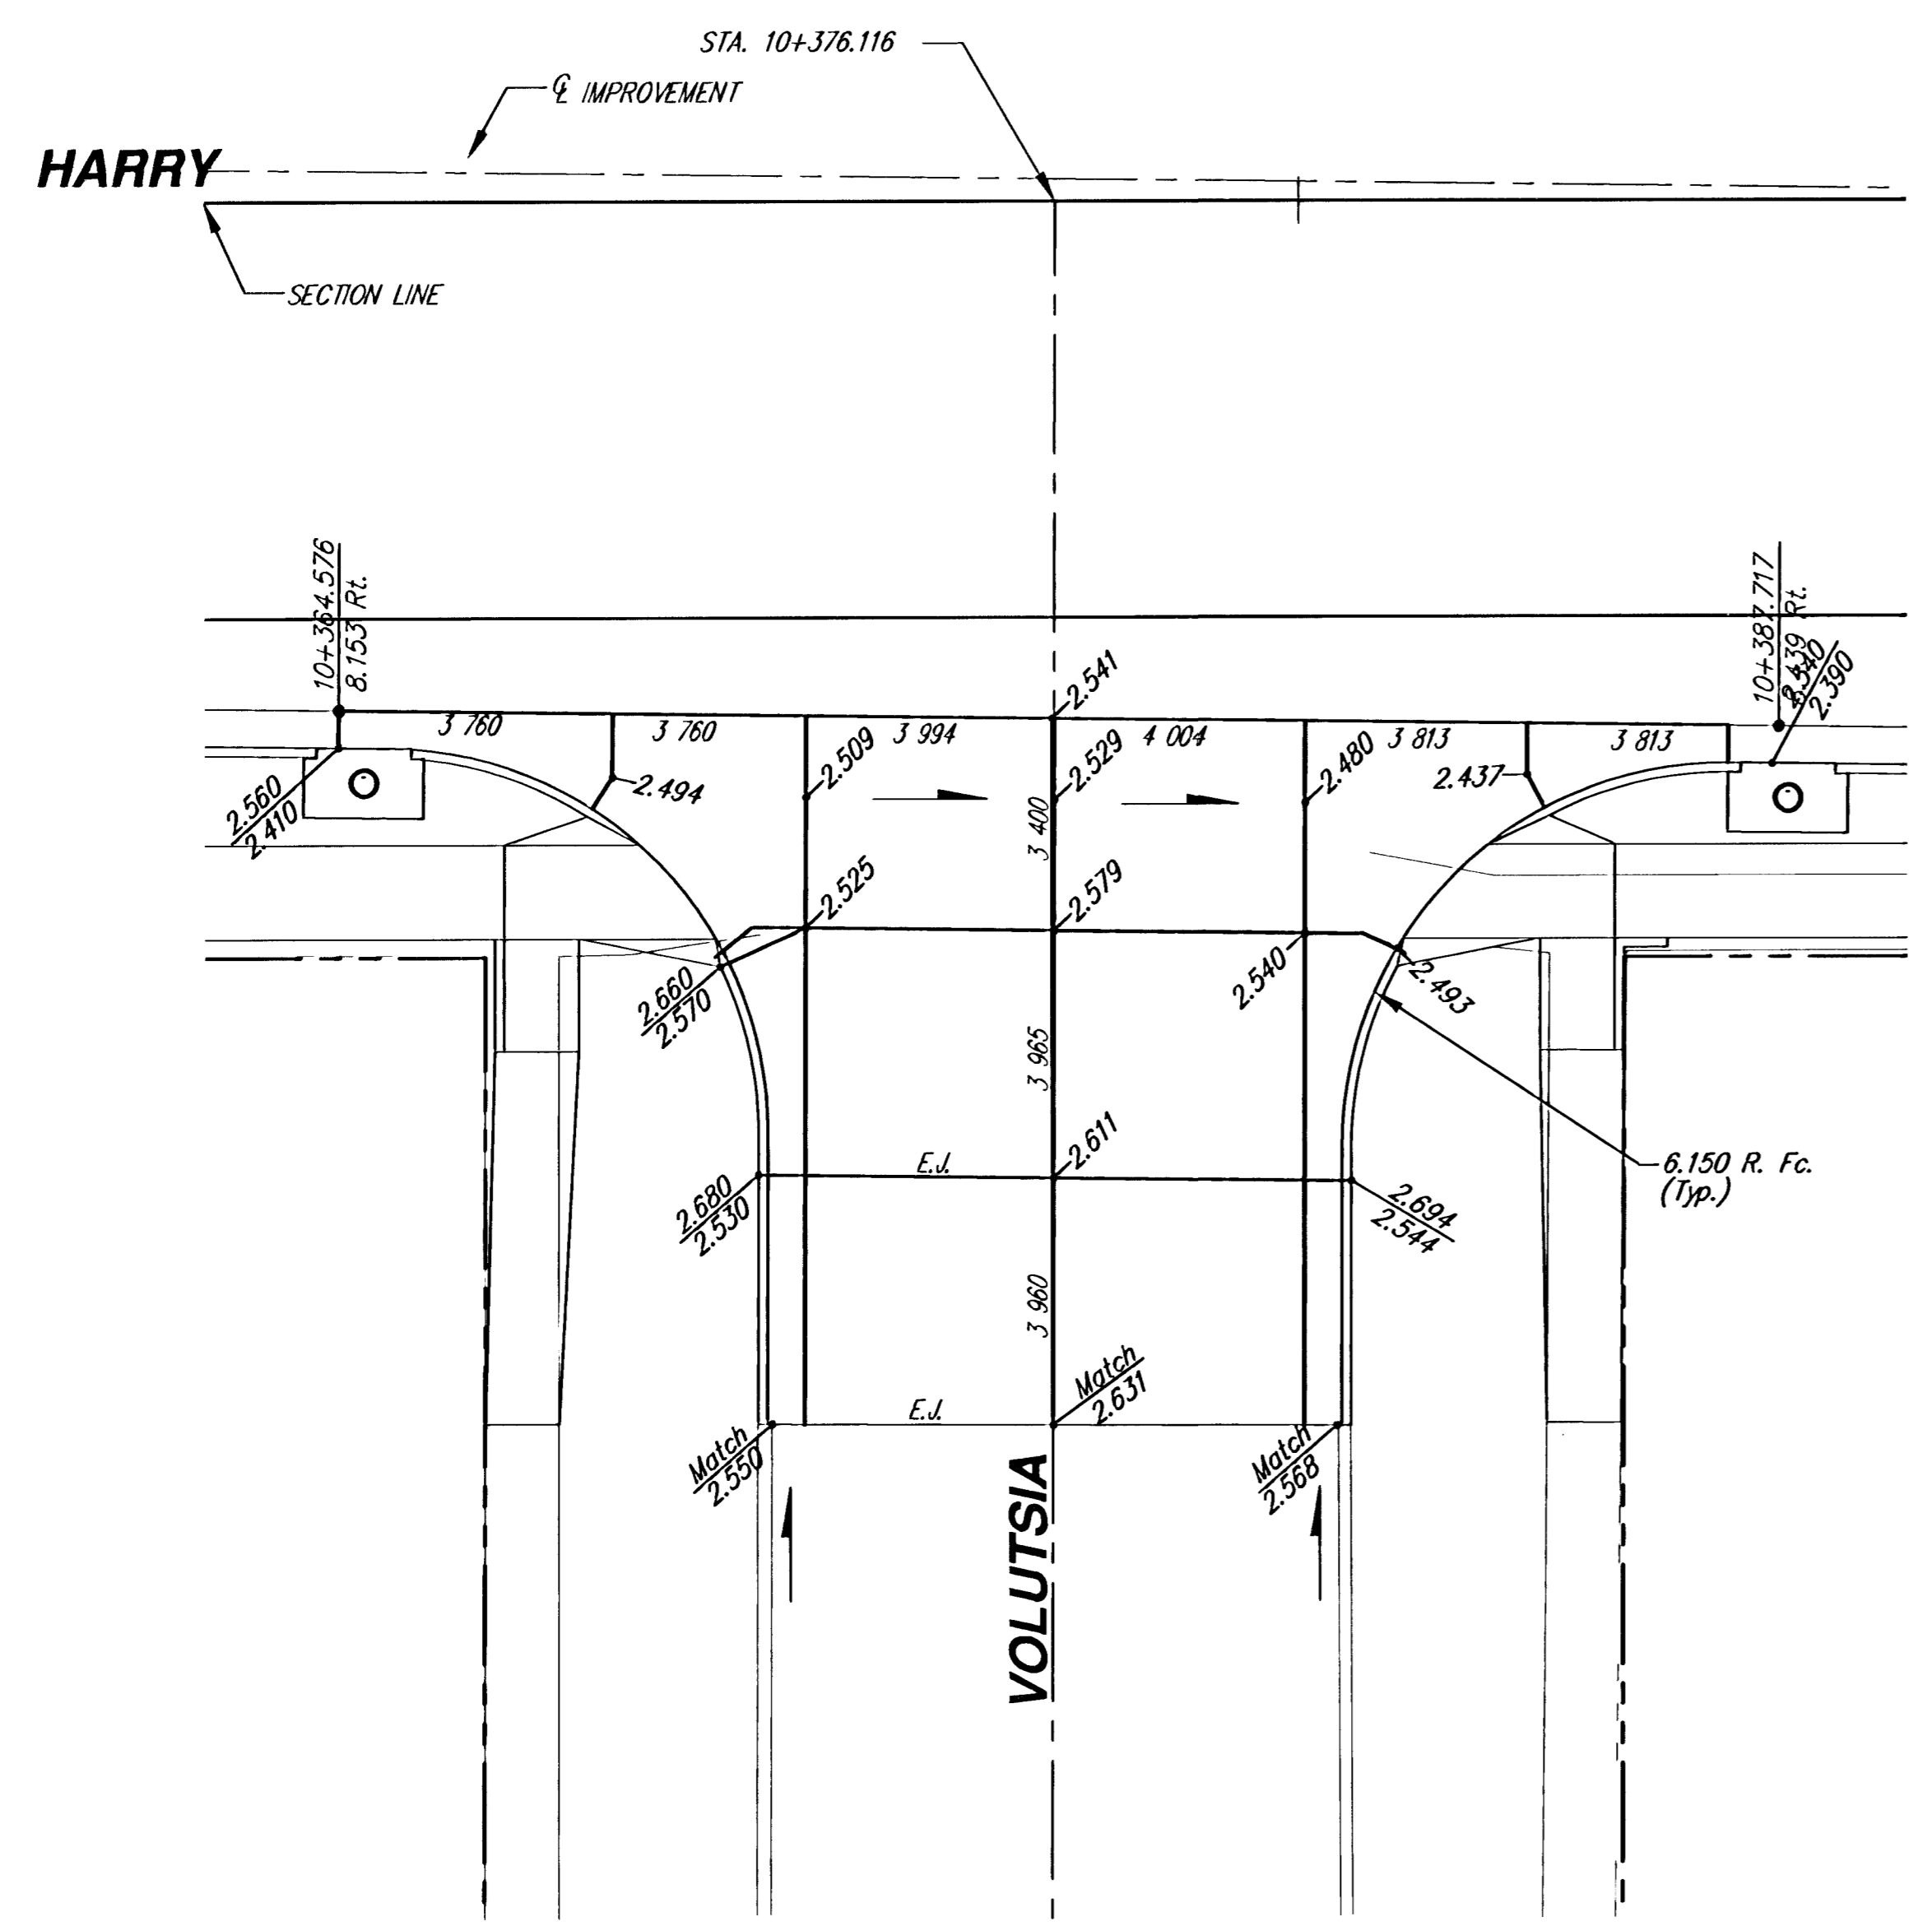

- LEGEND:**
- Existing joint -----
 - New joint _____
 - Longitudinal Joint LJ
 - Contraction Joint CJ
 - Sawed Joint SJ
 - Expansion Joint EJ
- See sheet 18 for details

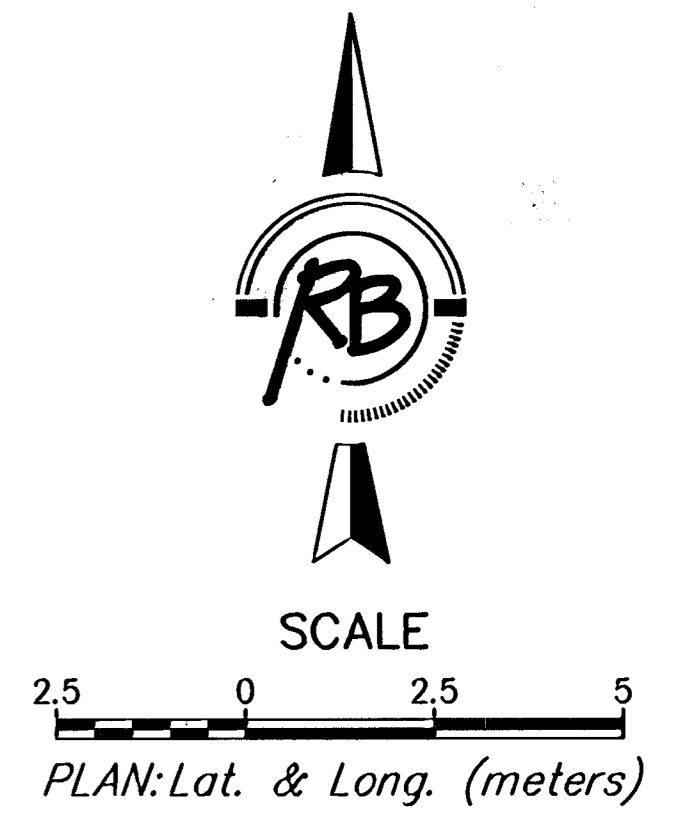

HARRY ST. - I-135 TO GEORGE WASHINGTON BLVD INTERSECTION JOINT PLAN WICHITA, KANSAS

	Ruggles & Bohm, P.A. Engineering, Surveying, Land Planning		DESIGN TCR
	924 North Main Wichita, Kansas 67203 www.rbkansas.com		DRAWN RA/EJB
(316) 264-8008 (316) 264-4621 fax E-mail: info@rbkansas.com		REVIEW UTILITY	SHEET 16 OF 62
DRAWING FILE PAVEMENT {Joint 03}	PROJECT NUMBER 472-83686	DATE Feb. 25, 2004	