

FHWA REGION NO.	STATE	PROJECT NUMBER	FISCAL YEAR	SHEET NUMBER	TOTAL SHEETS
7	KANSAS	87 N-0229-01	2004	24	62

STA. 0+000 LINE 8  
BL STA. 10+262.096, 11.146 RT.  
REMOVE INLET AND CONSTRUCT TYPE 1 CURB INLET  
L = 1.900 W = 1.300  
TOP ELEV. 392.596  
INSTALL 375 mm x 0.964 m STORM SEWER (RCP) (NE)  
CONNECT TO EXIST. 375 mm PIPE  
SEE SHEET 26

STA. 0+004.106 LINE 9  
BL STA. 10+278.475, 11.348 LT.  
CONSTRUCT TYPE 1 CURB INLET  
L = 1.900 W = 1.300  
TOP ELEV. 392.550  
SEE SHEET 26

STA. 0+011.211 LINE 12  
BL STA. 10+364.568, 8.663 RT.  
CONSTRUCT TYPE 1 CURB INLET  
TOP ELEV. 392.560  
SEE SHEET 26

STA. 0+017.088 LINE 8  
BL STA. 10+278.767, 11.146 RT.  
REMOVE INLET AND CONSTRUCT TYPE 1 CURB INLET OVER EXISTING PIPES  
L = 1.900 W = 1.300  
TOP ELEV. 392.590  
CONNECT 375 mm PIPES (N & SW)  
SEE SHEET 26

STA. 0+000 LINE 12  
BL STA. 10+364.061, 1.956 LT.  
REPLACE FRAME AND COVER AND  
ADJUST MANHOLE TOP TO ELEV. 392.686






STA. 0+011.846 LINE 11  
BL STA. 10+387.607, 8.948 RT.  
CONSTRUCT TYPE 1 CURB INLET  
TOP ELEV. 392.540  
SEE SHEET 26

STA. 0+000 LINE 10  
BL STA. 10+387.834, 7.300 LT.  
REMOVE EXISTING INLET  
CONNECT TO EXISTING 375 mm PIPE

STA. 0+000 LINE 9  
BL STA. 10+278.803, 7.256 LT.  
REMOVE INLET AND CONNECT TO EXIST. PIPE  
INSTALL 375 mm x 4.106 m  
STORM SEWER (RCP) (N)

STA. 0+000 LINE 10  
BL STA. 10+384.625, 1.906 LT. =  
STA. 0+000 LINE 11  
REPLACE FRAME AND COVER AND  
ADJUST MANHOLE TOP TO ELEV. 392.660

STA. 0+007.502 LINE 10  
BL STA. 10+387.834, 9.407 LT.  
CONSTRUCT TYPE II DOUBLE CURB INLET  
TOP ELEV. 392.686  
SEE SHEET 27

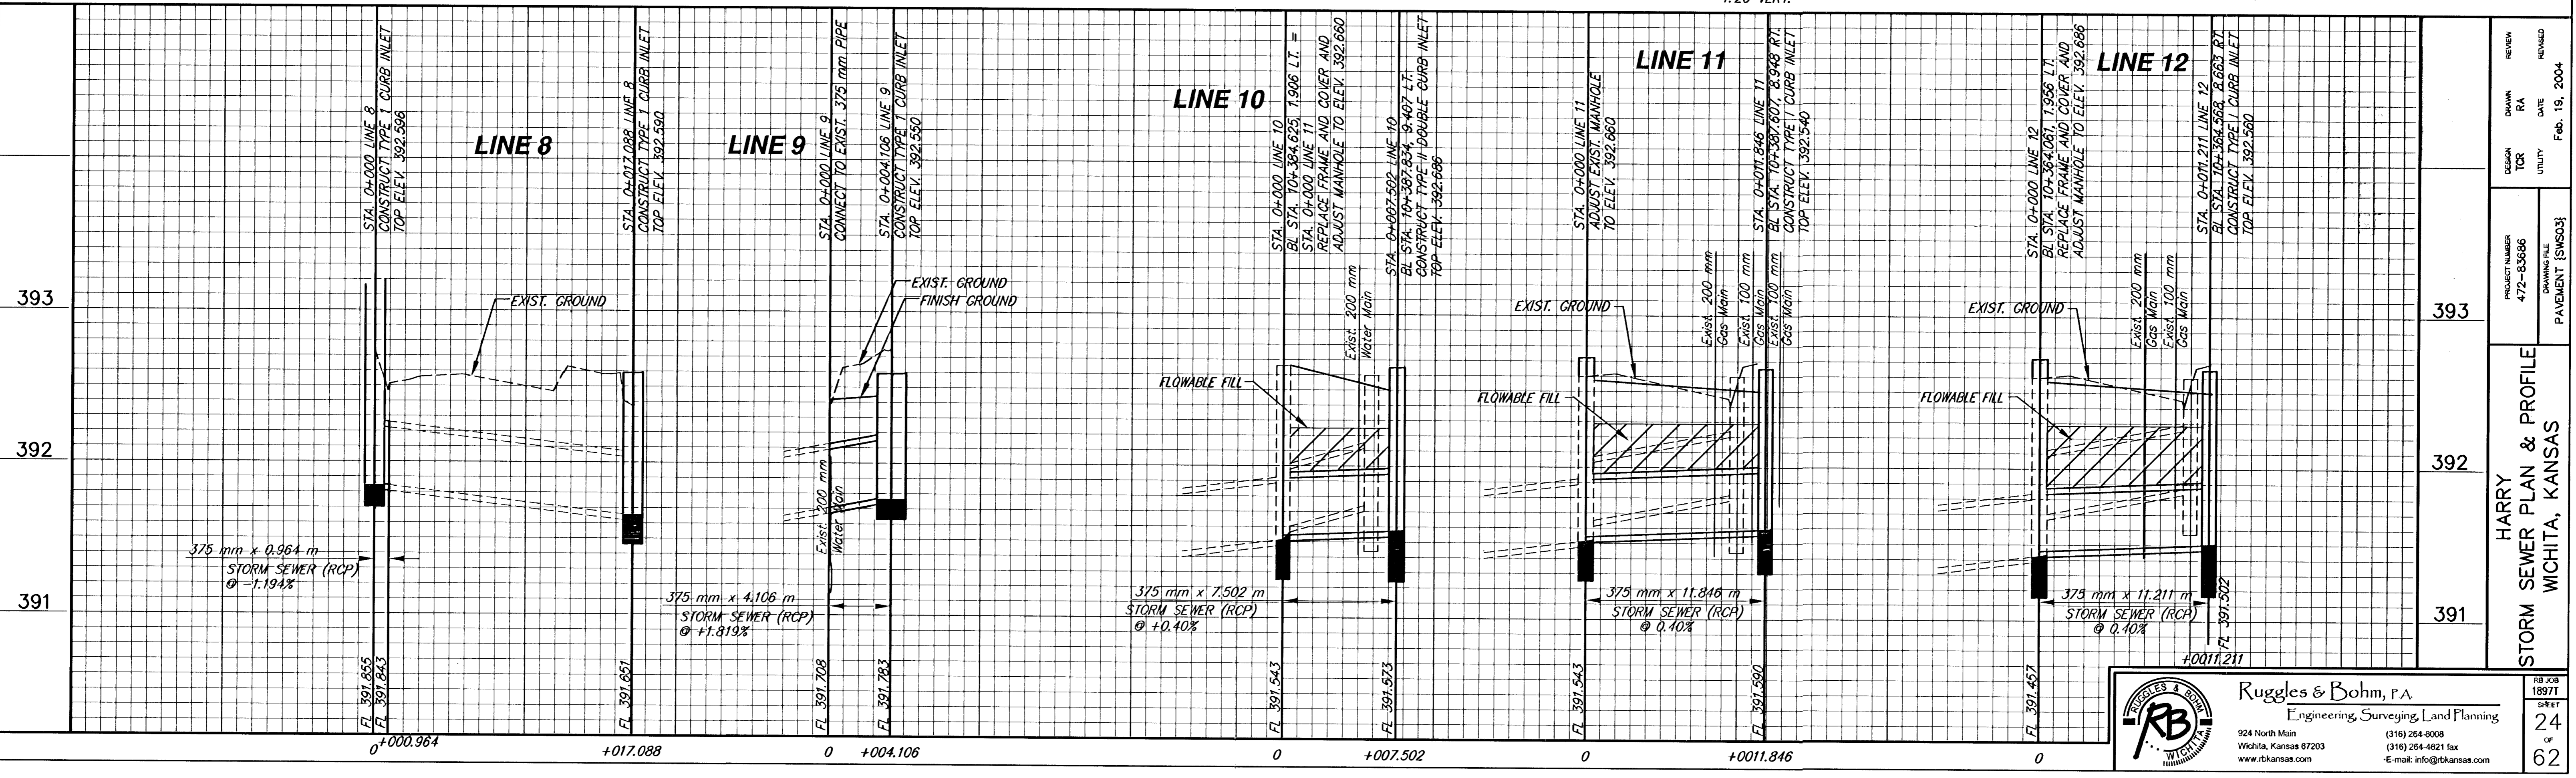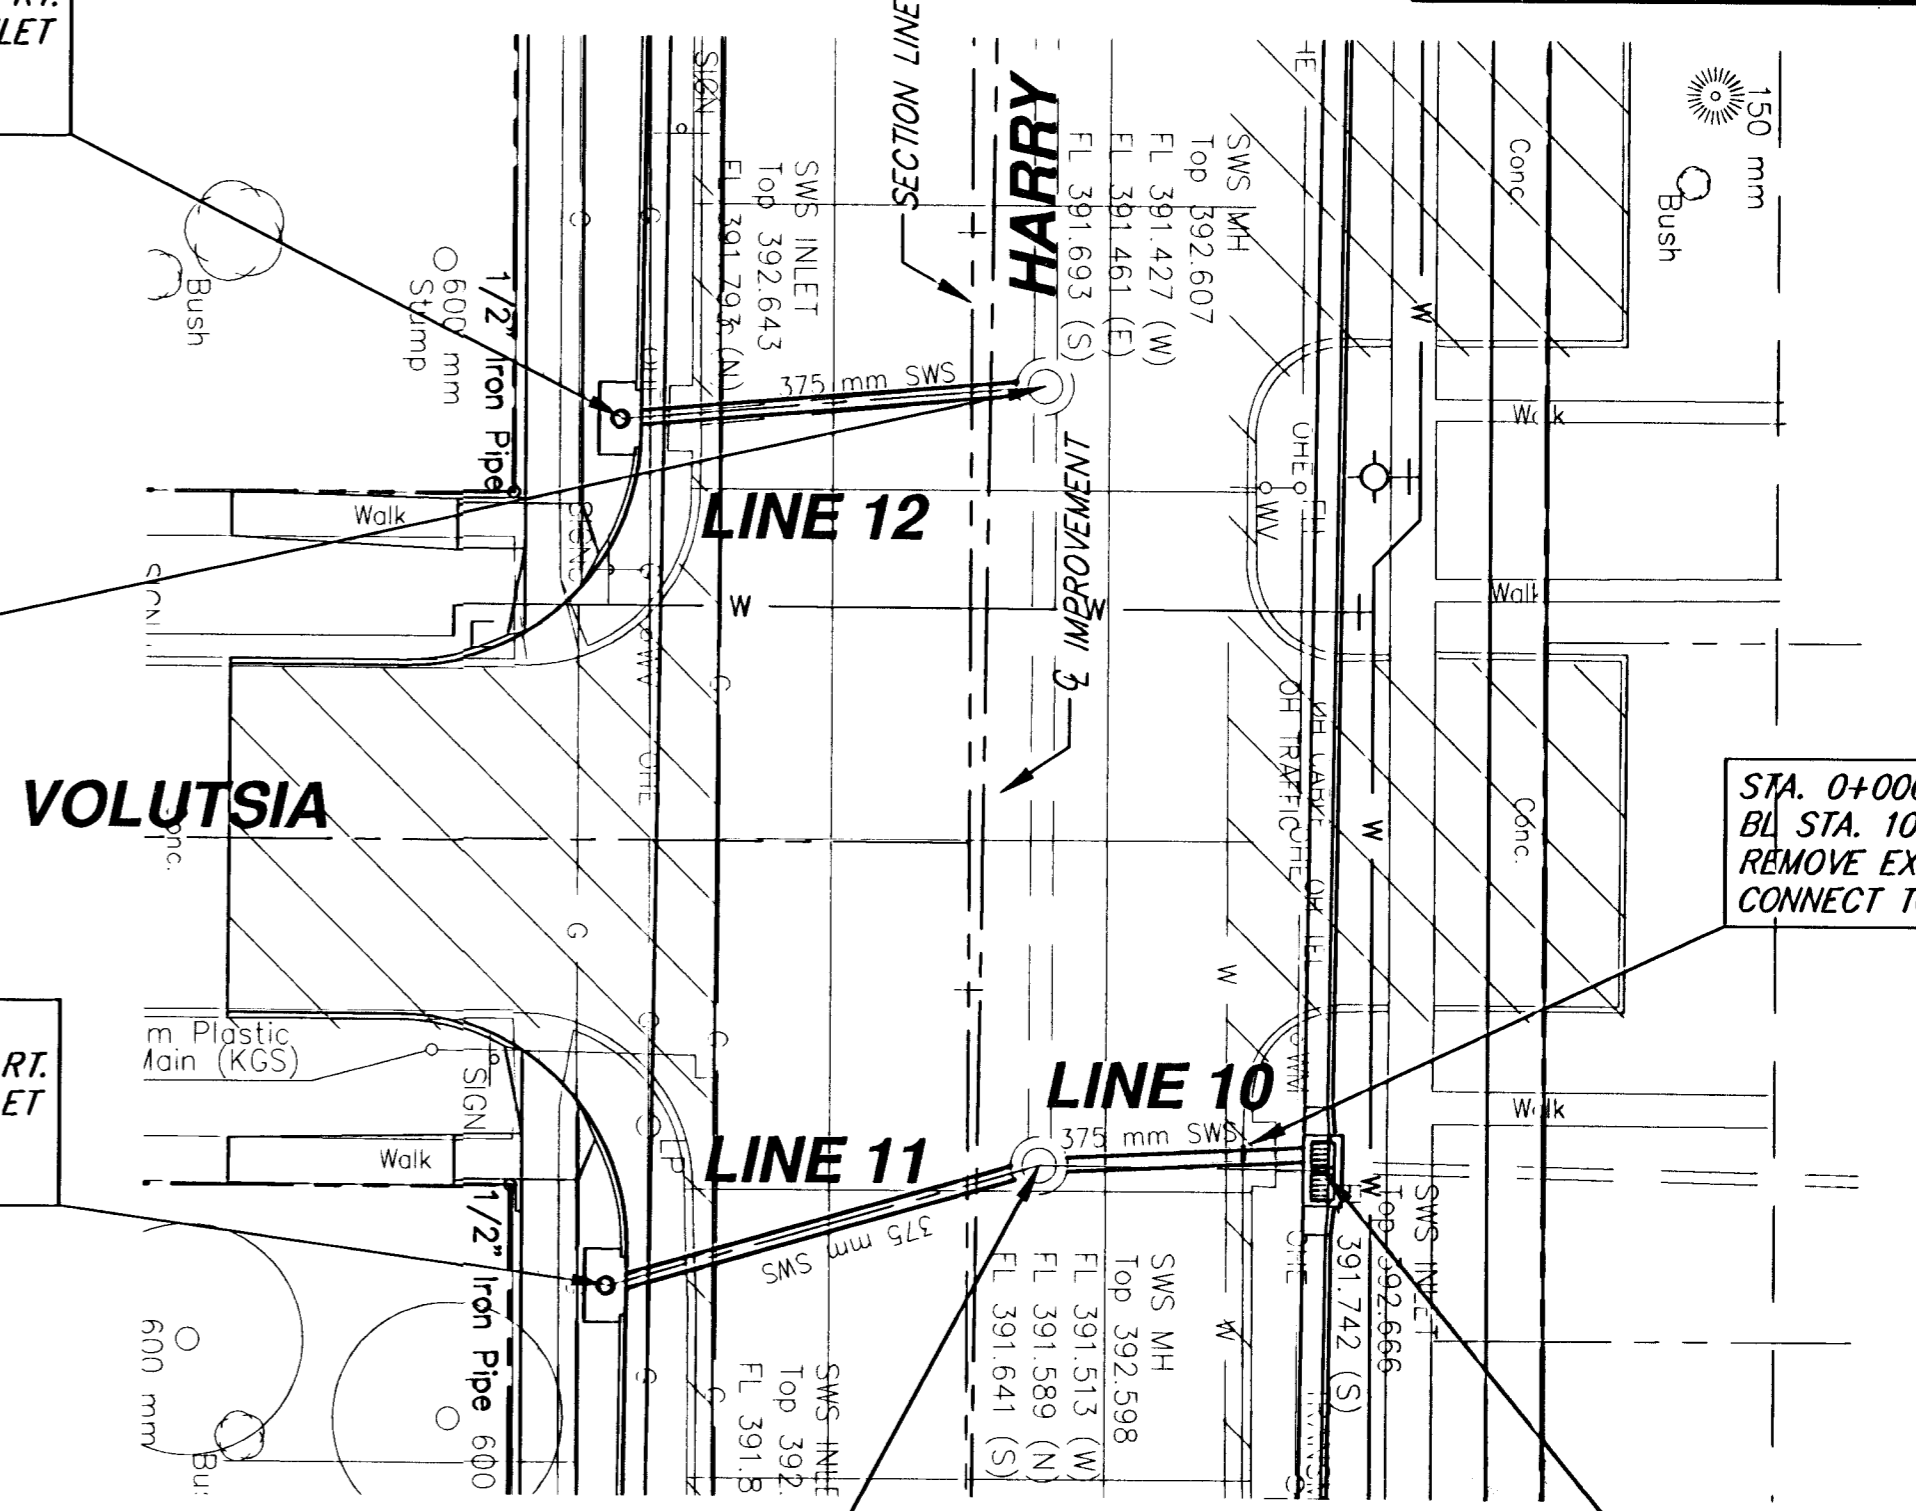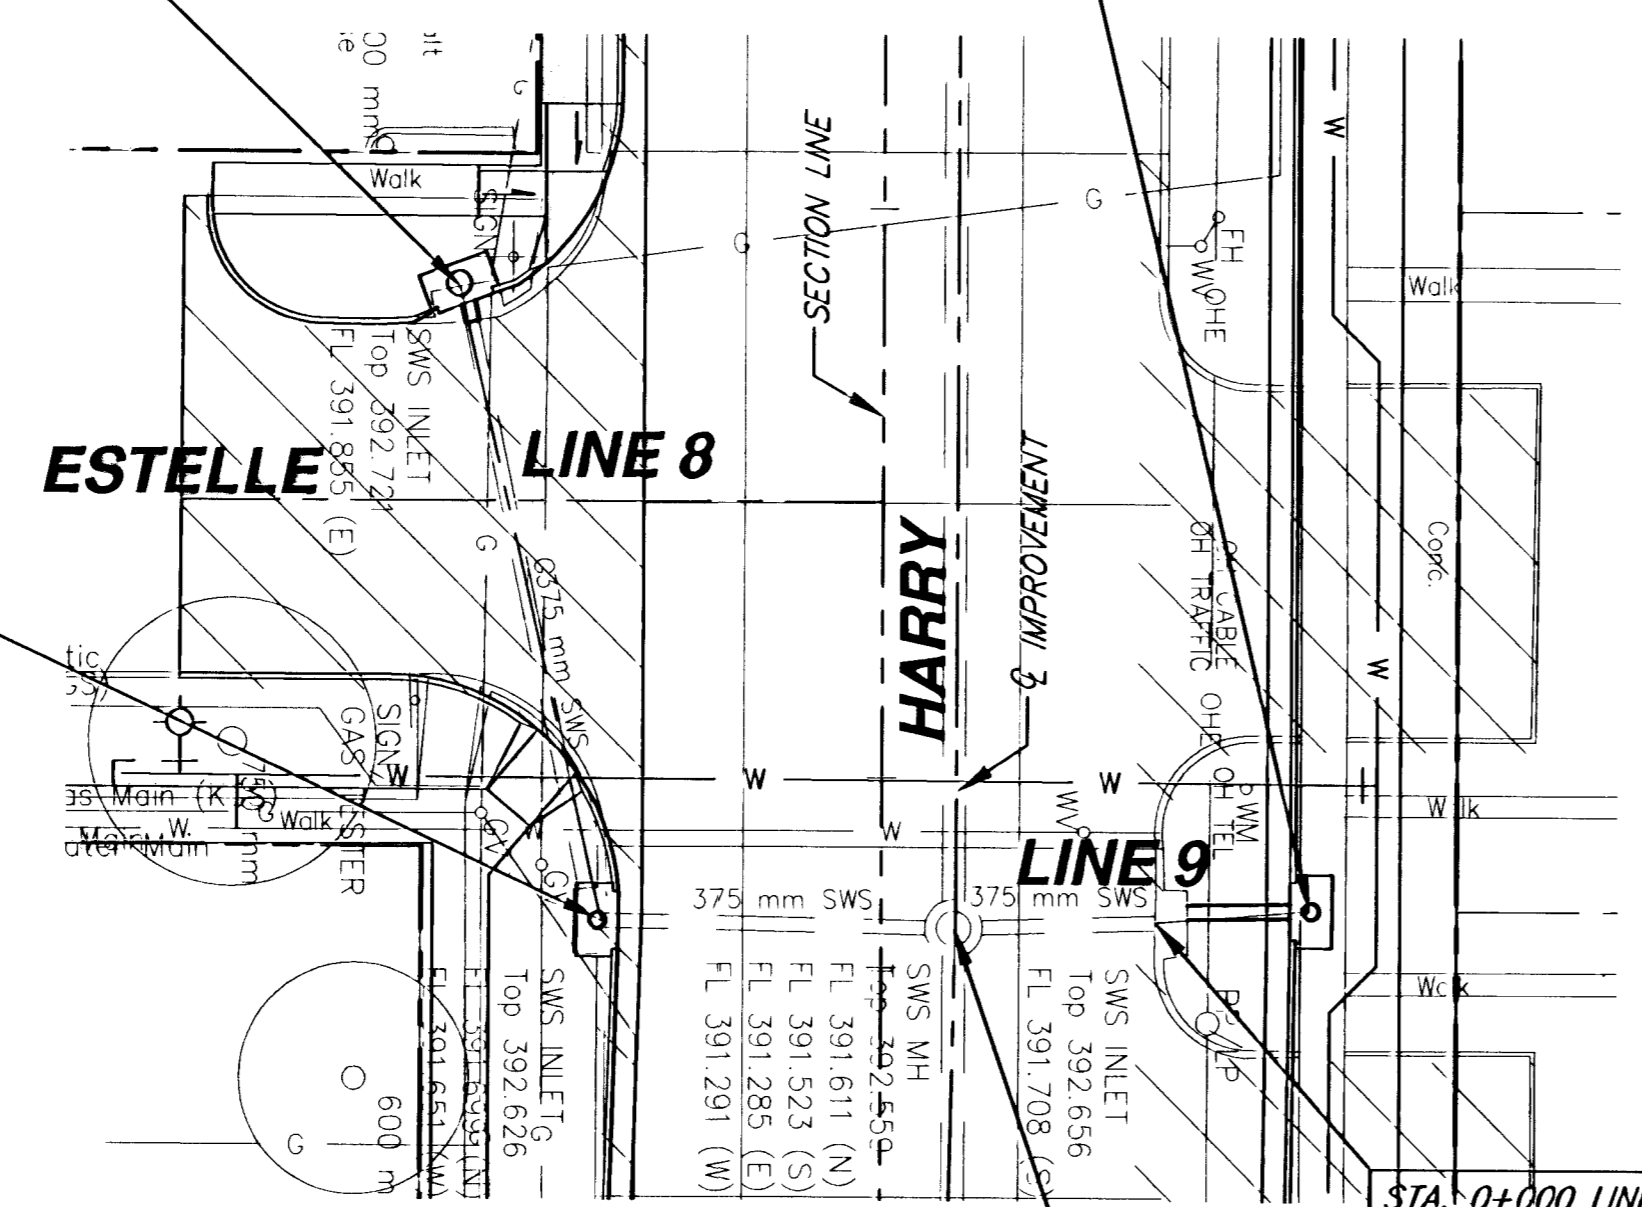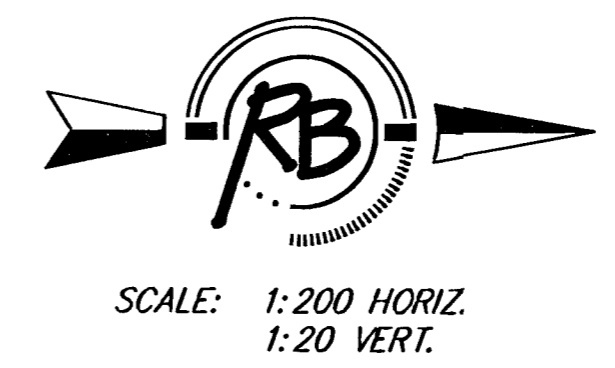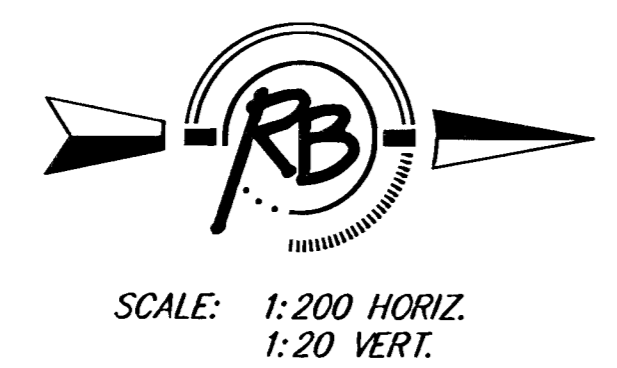

**Ruggles & Bohm, P.A.**  
Engineering, Surveying, Land Planning  
924 North Main  
Wichita, Kansas 67203  
www.rbkansas.com  
(316) 264-9008  
(316) 264-4621 fax  
E-mail: info@rbkansas.com

**RUGGLES & BOHM**  
WICHITA, KANSAS

PROJECT NUMBER: 472-8686  
DRAWING FILE: PAVEMENT [SWS03]  
REVIEW: RA  
DATE: Feb. 19, 2004

HARRY STORM SEWER PLAN & PROFILE  
WICHITA, KANSAS

RB JOB 1897T  
SHEET 24 OF 62