



PROFILE 0+14.41 TO 0+62.95
NOT TO SCALE

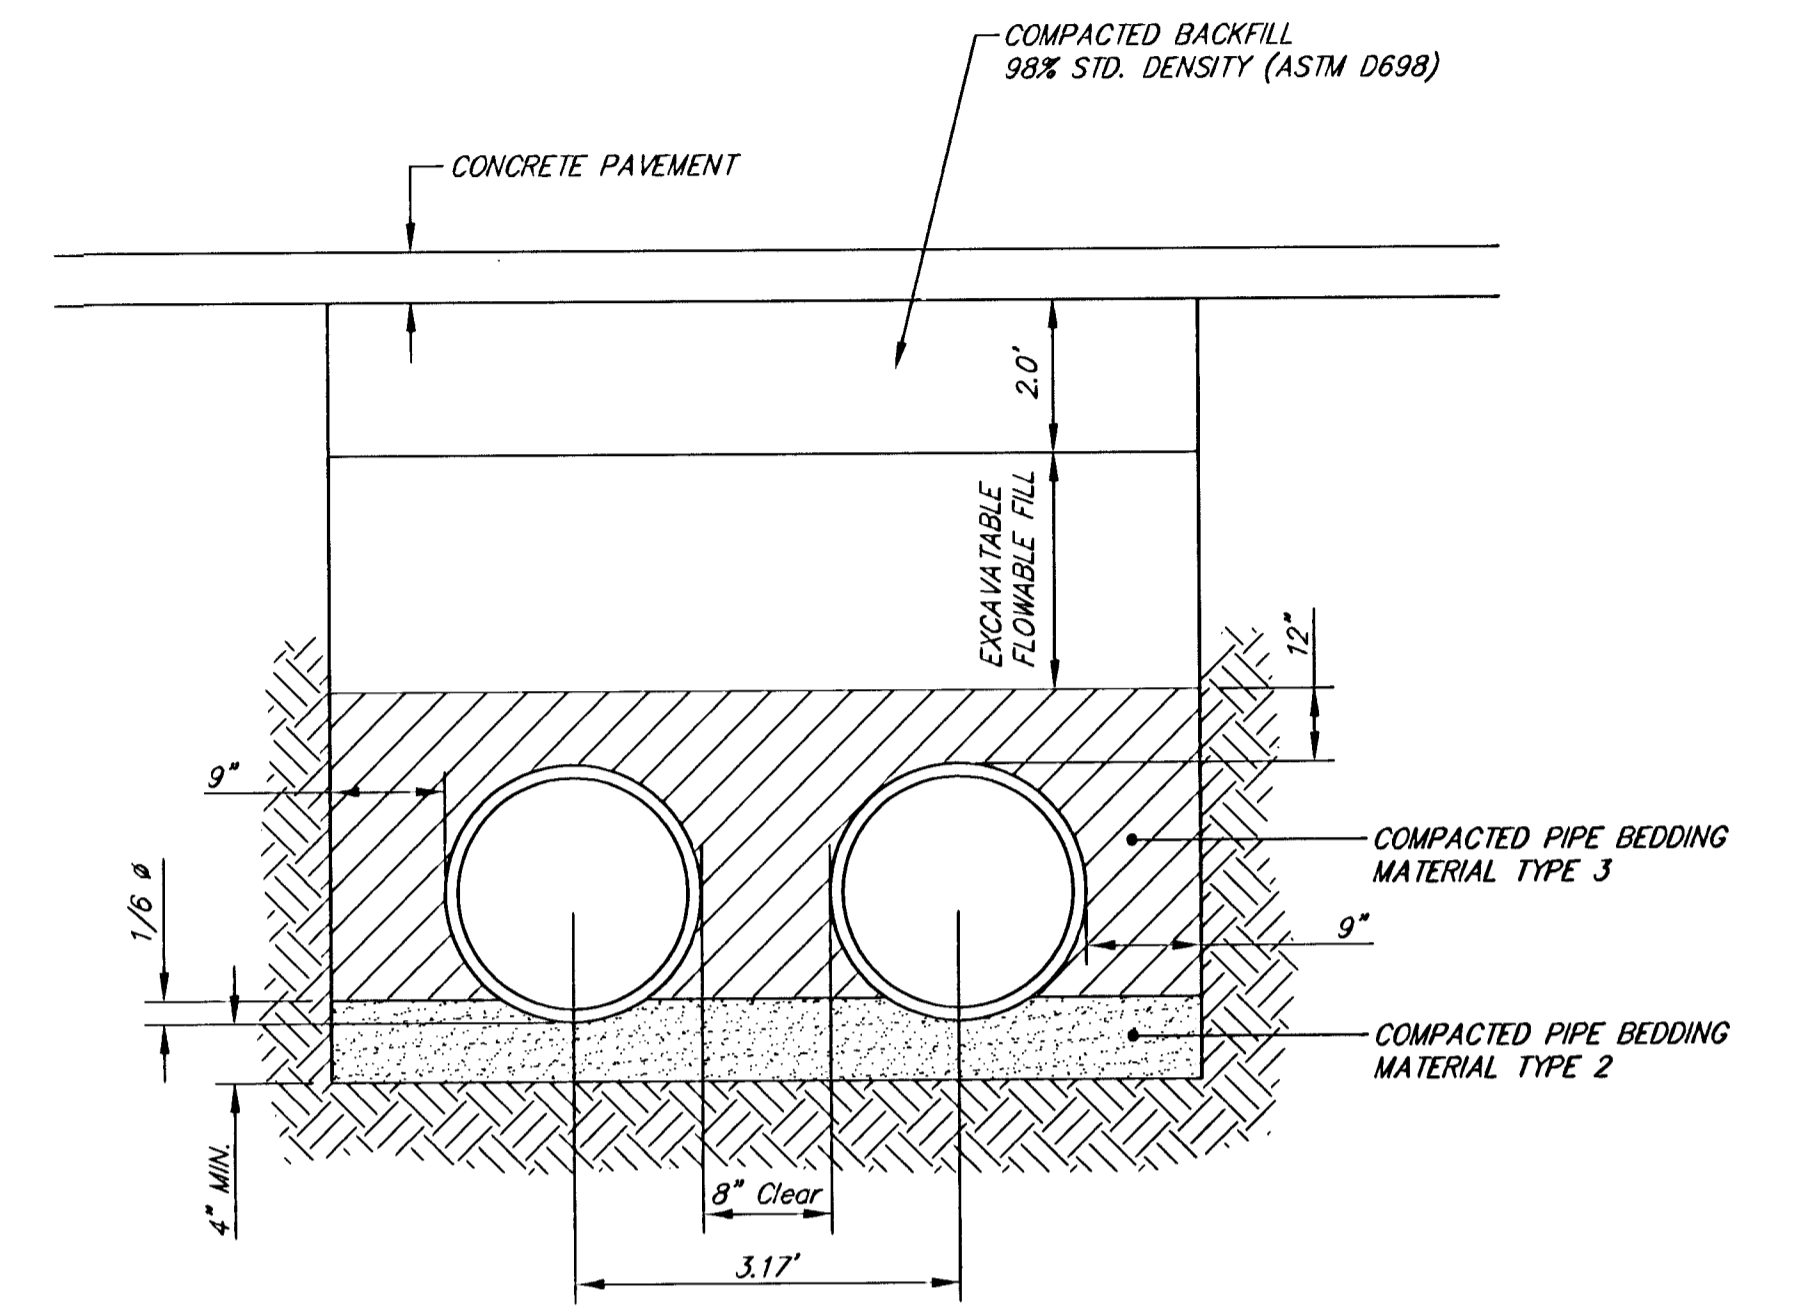

SECTION A-A
NOT TO SCALE

**PROFILE DETAILS
HARRY AND GROVE
WICHITA, KANSAS**

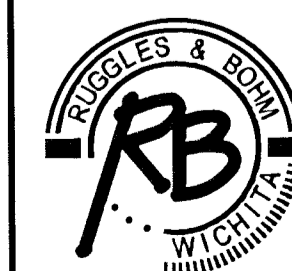

Ruggles & Bohm, P.A.
Engineering, Surveying, Land Planning
924 North Main (316) 264-8008
Wichita, Kansas 67203 (316) 264-4621 fax
www.rbkansas.com E-mail: info@rbkansas.com

DRAWING FILE
siphon details

PROJECT NUMBER
468-83460

DESIGN TCR	SHEET 3 OF 6
DRAWN EJB	
REVIEW	
UTILITY	
DATE Apr. 29, 2004	