

FHWA REGION NO.	STATE	PROJECT NUMBER	FISCAL YEAR	SHEET NUMBER	TOTAL SHEETS
7	KANSAS	87N-0080-01	1997	38	162

REFERENCES NOTED	BY	DATE
REFERENCES CHECKED		


397

396

395

394

393

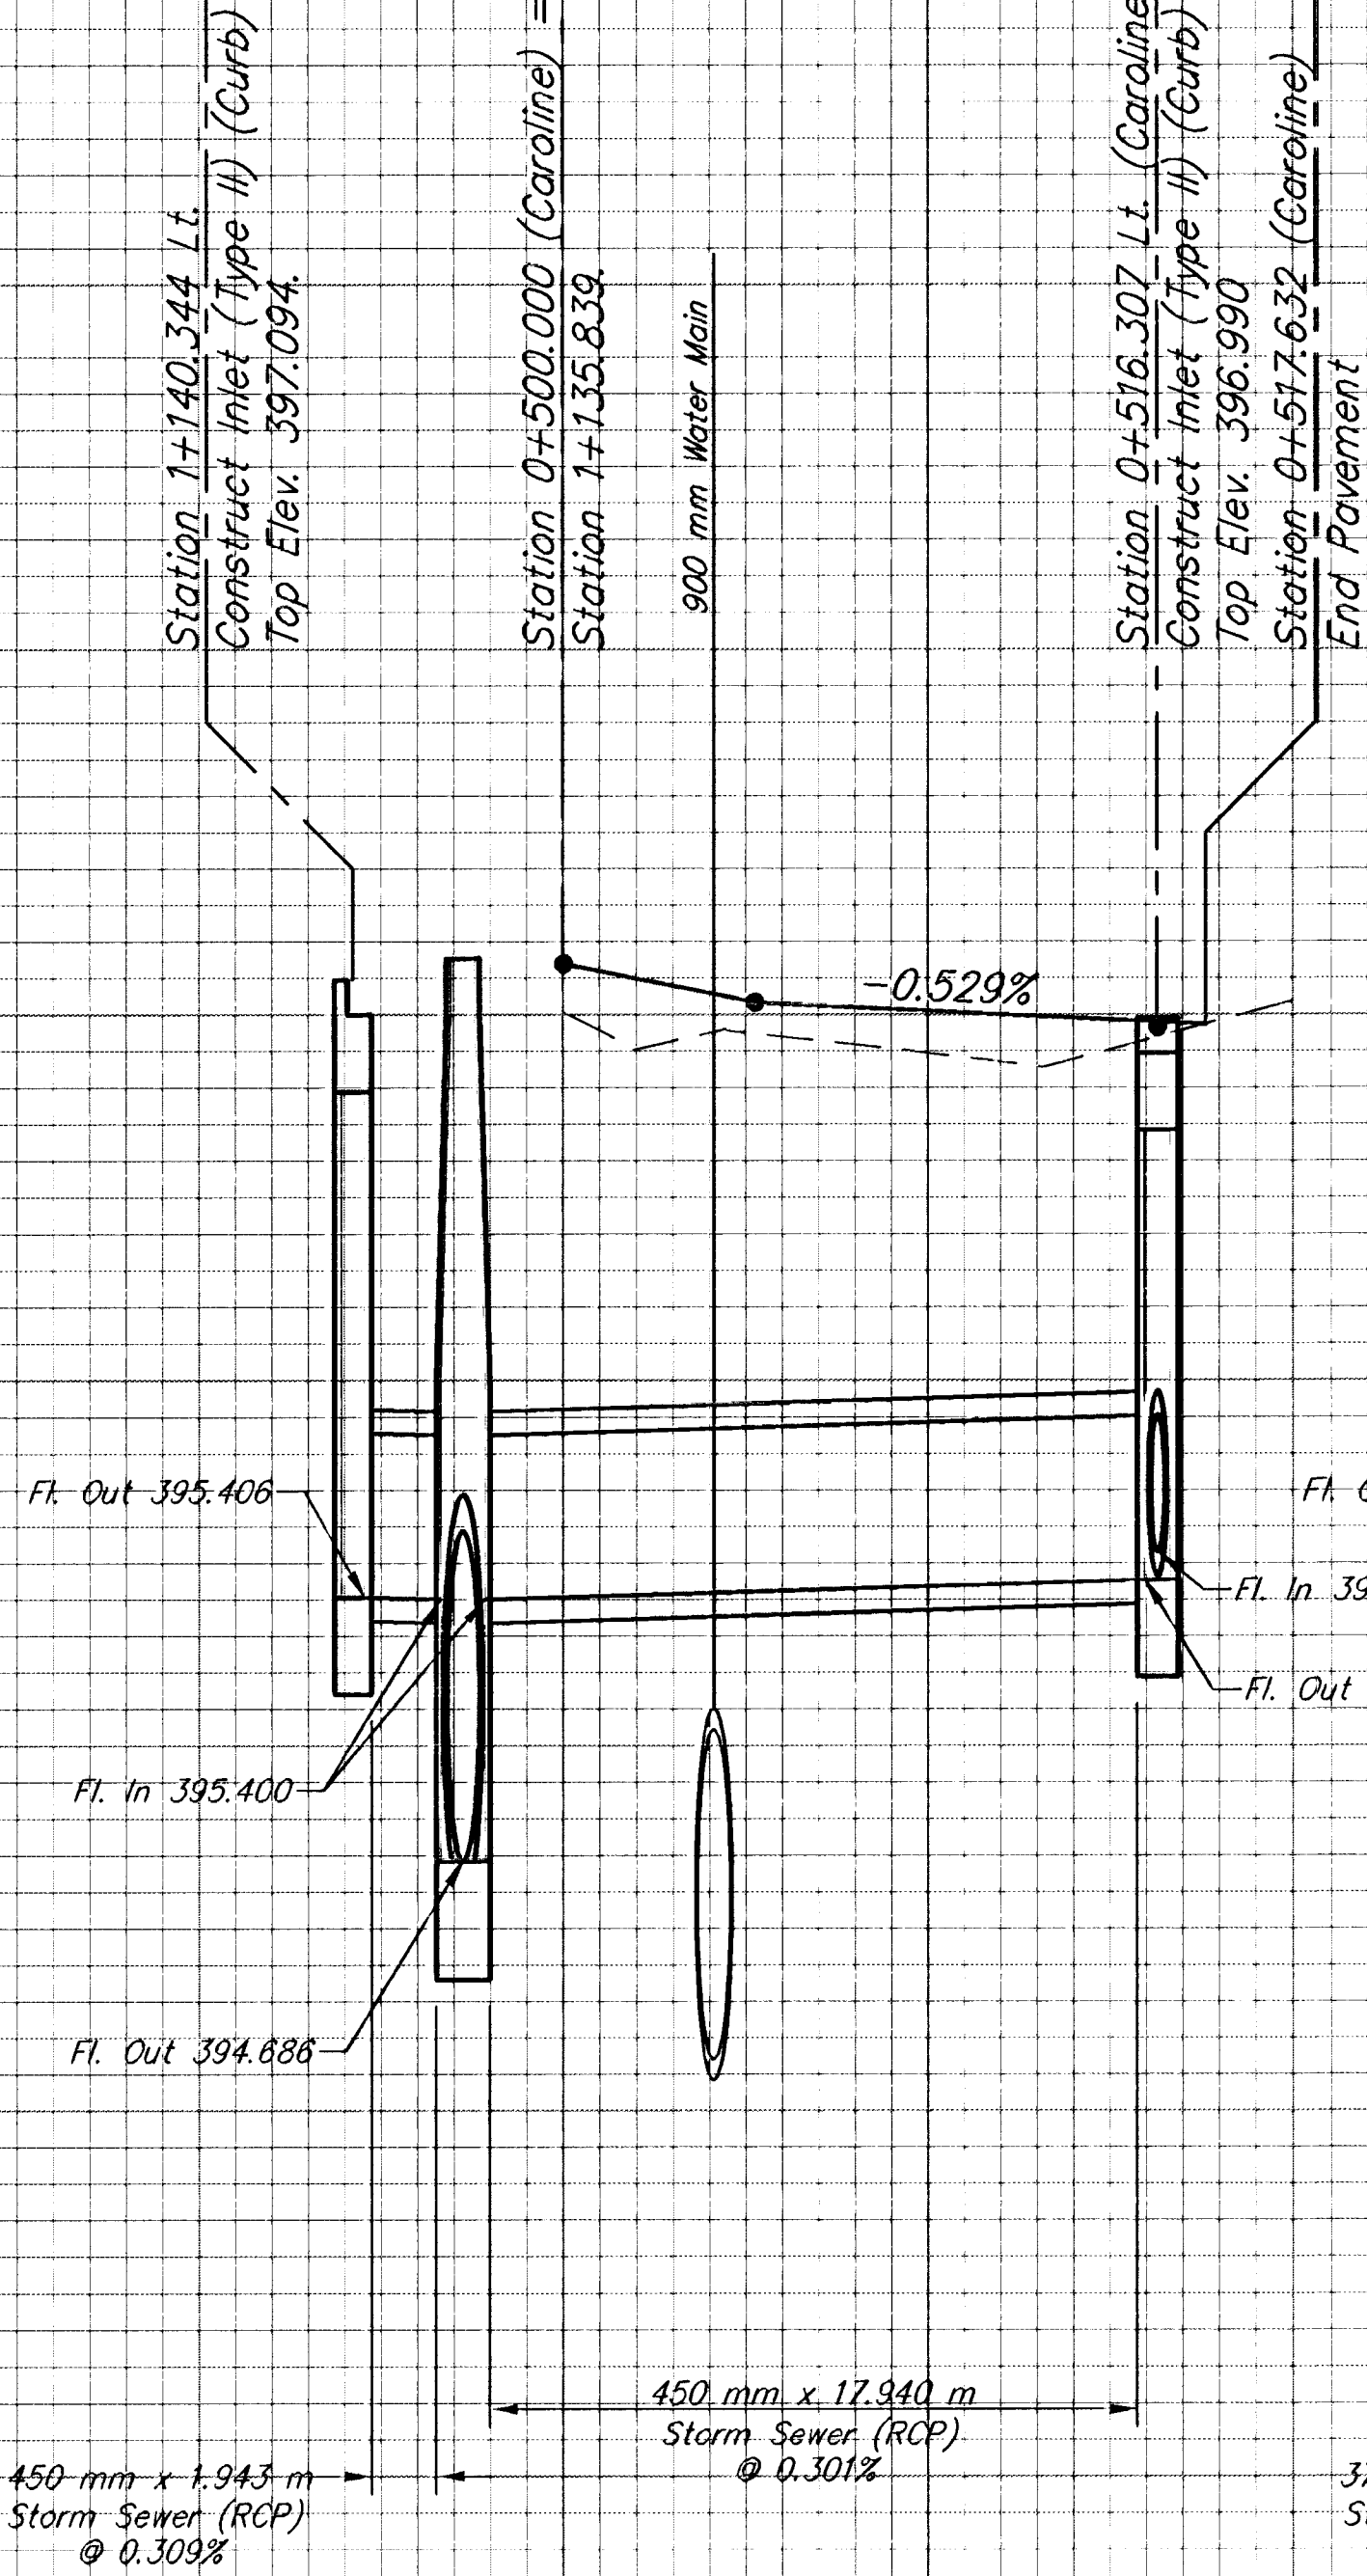


SIDE ROAD PROFILE
CAROLINE

CROSS SECTION AT
STATION 0+516.315 (CAROLINE)

397.138

397.033

396.965

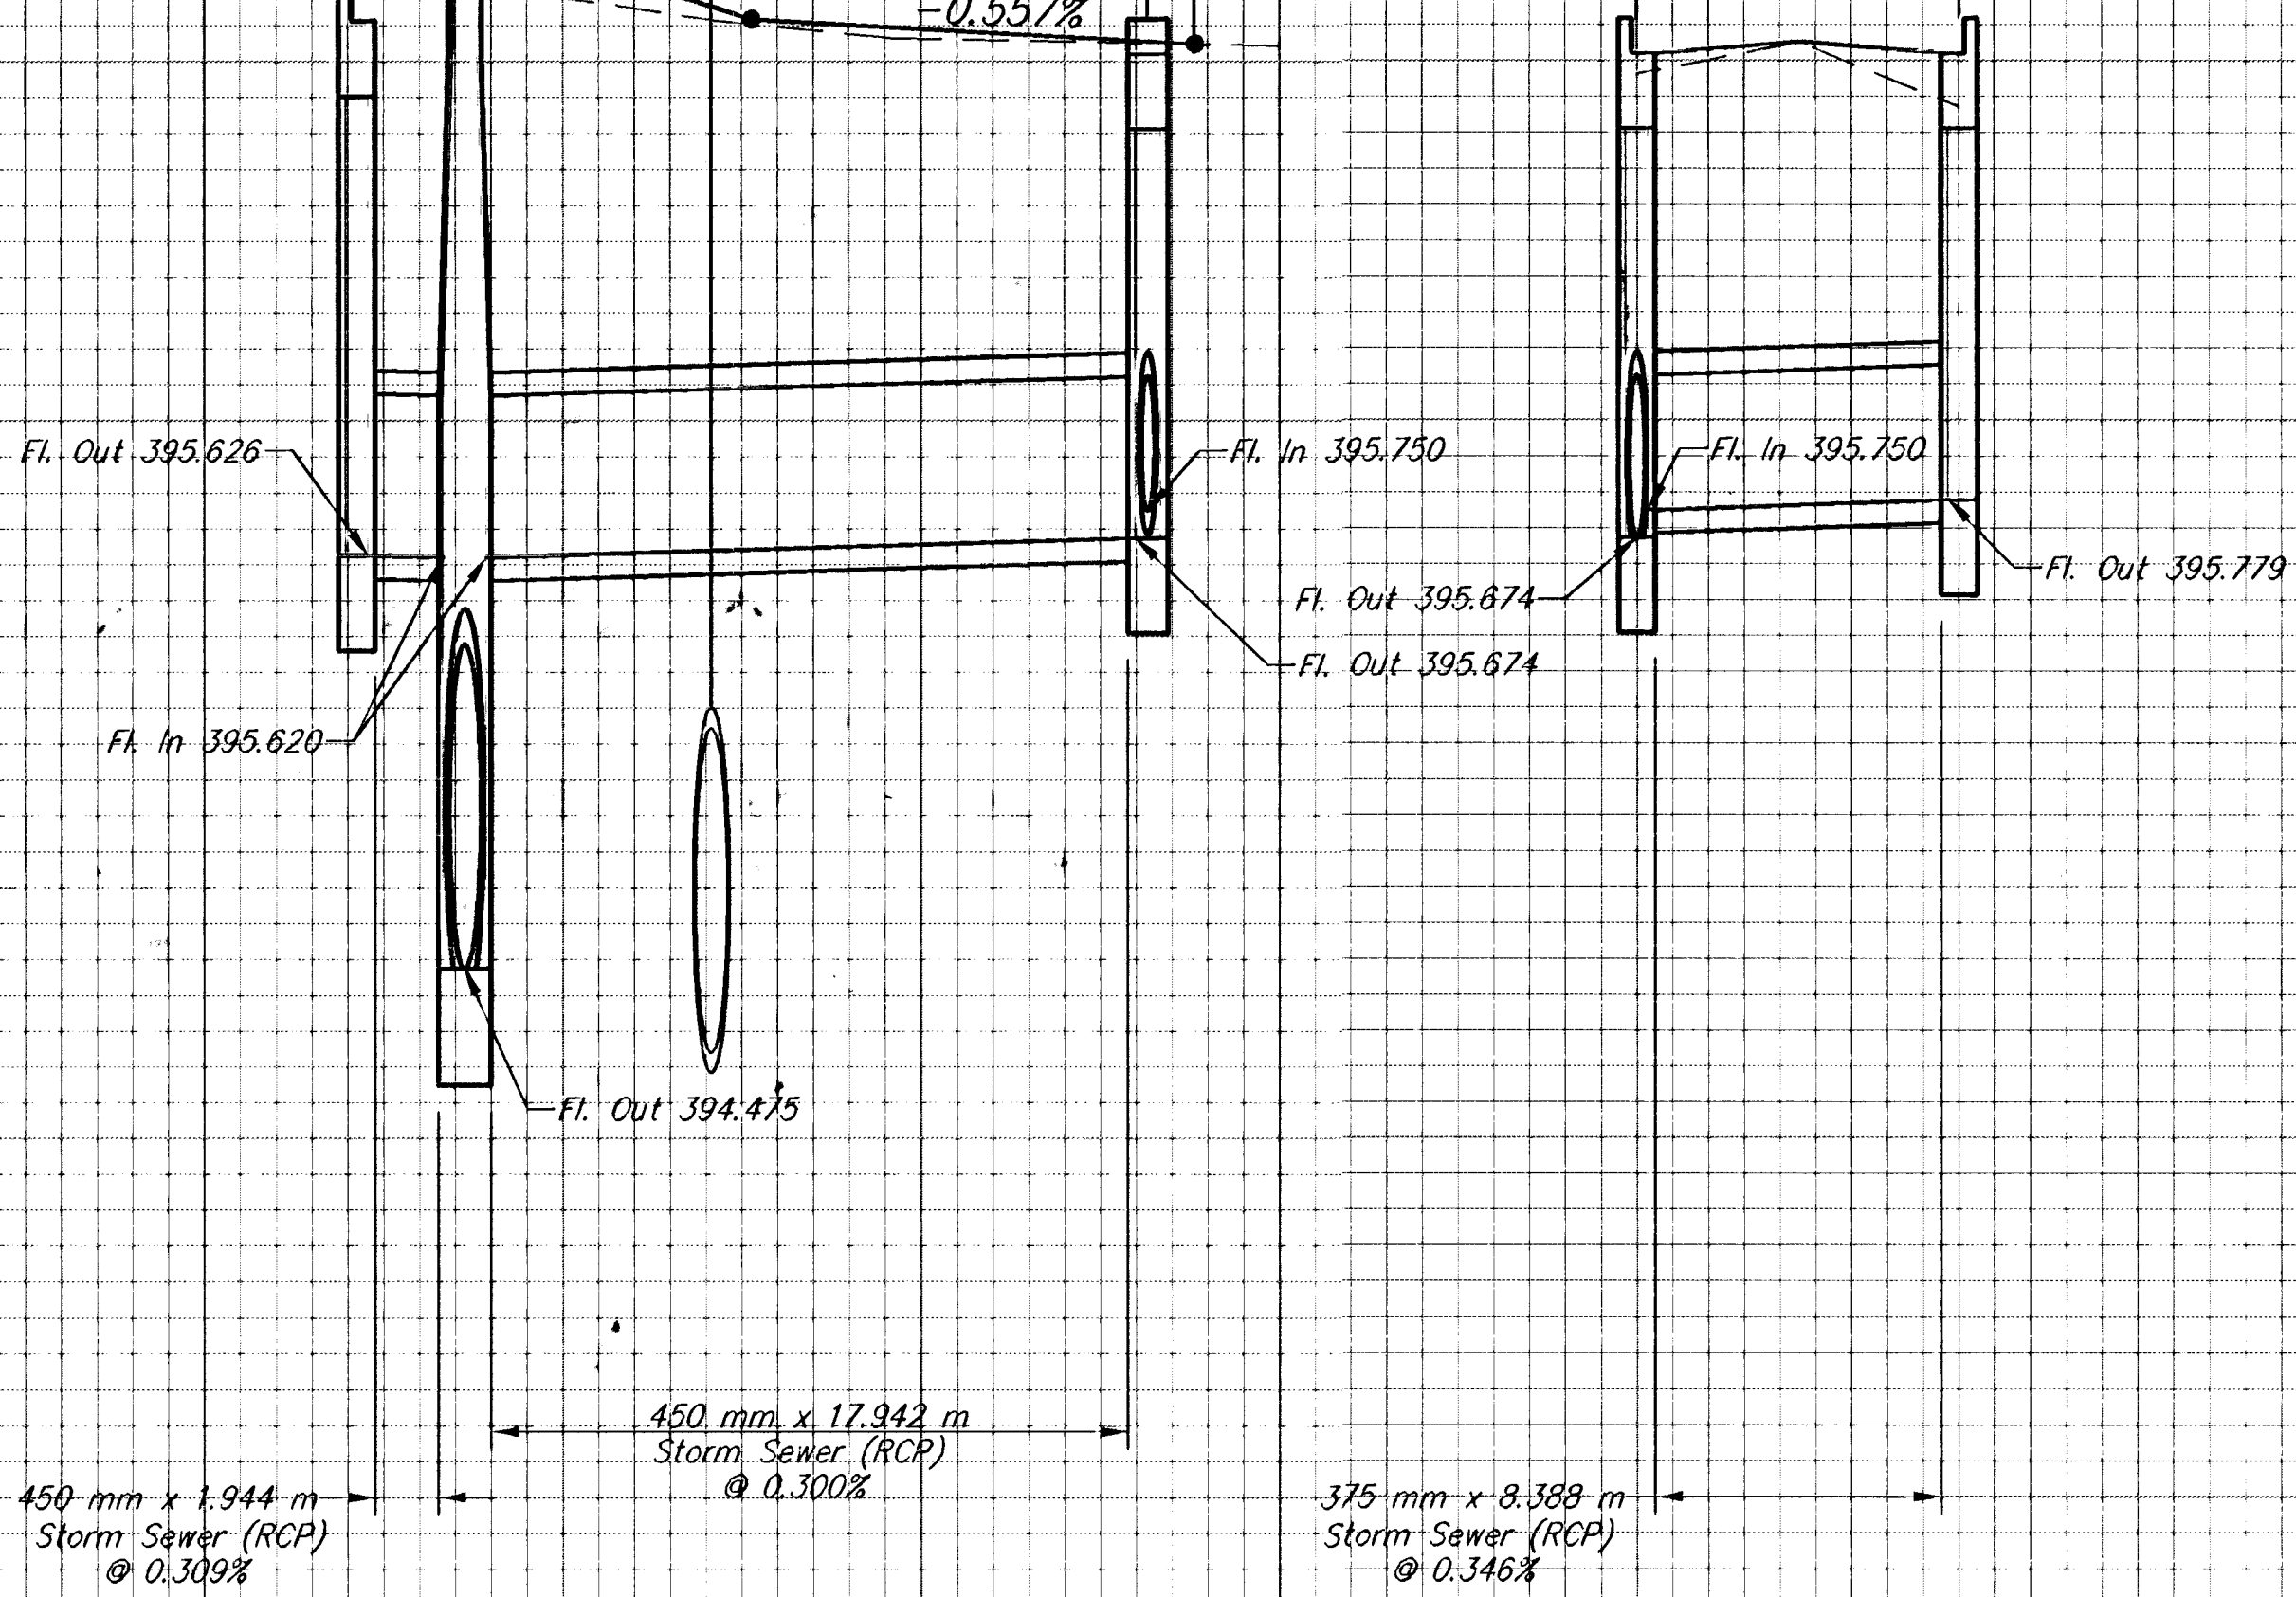

SIDE ROAD PROFILE
ST. LOUIS

CROSS SECTION AT
STATION 0+516.318 (ST. LOUIS)

397.281

397.118

397.049

397

396

395

394

393

**CAROLINE AND ST. LOUIS
SIDE ROAD PROFILES & CROSS SECTIONS**

SRB
924 NORTH MAIN
WICHITA, KANSAS 67203
http://www.fdot.com/~srb

316-264-8008
FAX 264-4621
E-Mail: srb@srb.com

SAVOY, RUGGLES & BOHM, P.A.
ENGINEERING & SURVEYING
PROJECT NUMBER
472-76-245-82740-000-000-001

DRAWN
J. Lang/TEB

DESIGN
T.C.R.

REVIEW
VCR

DATE
Jan. 8, 1999

UTILITY

SRB JOB
539T

REVISION
38
162