
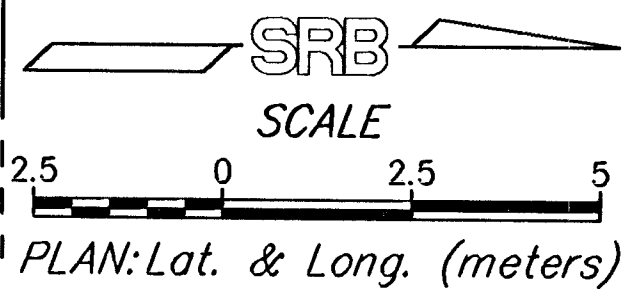
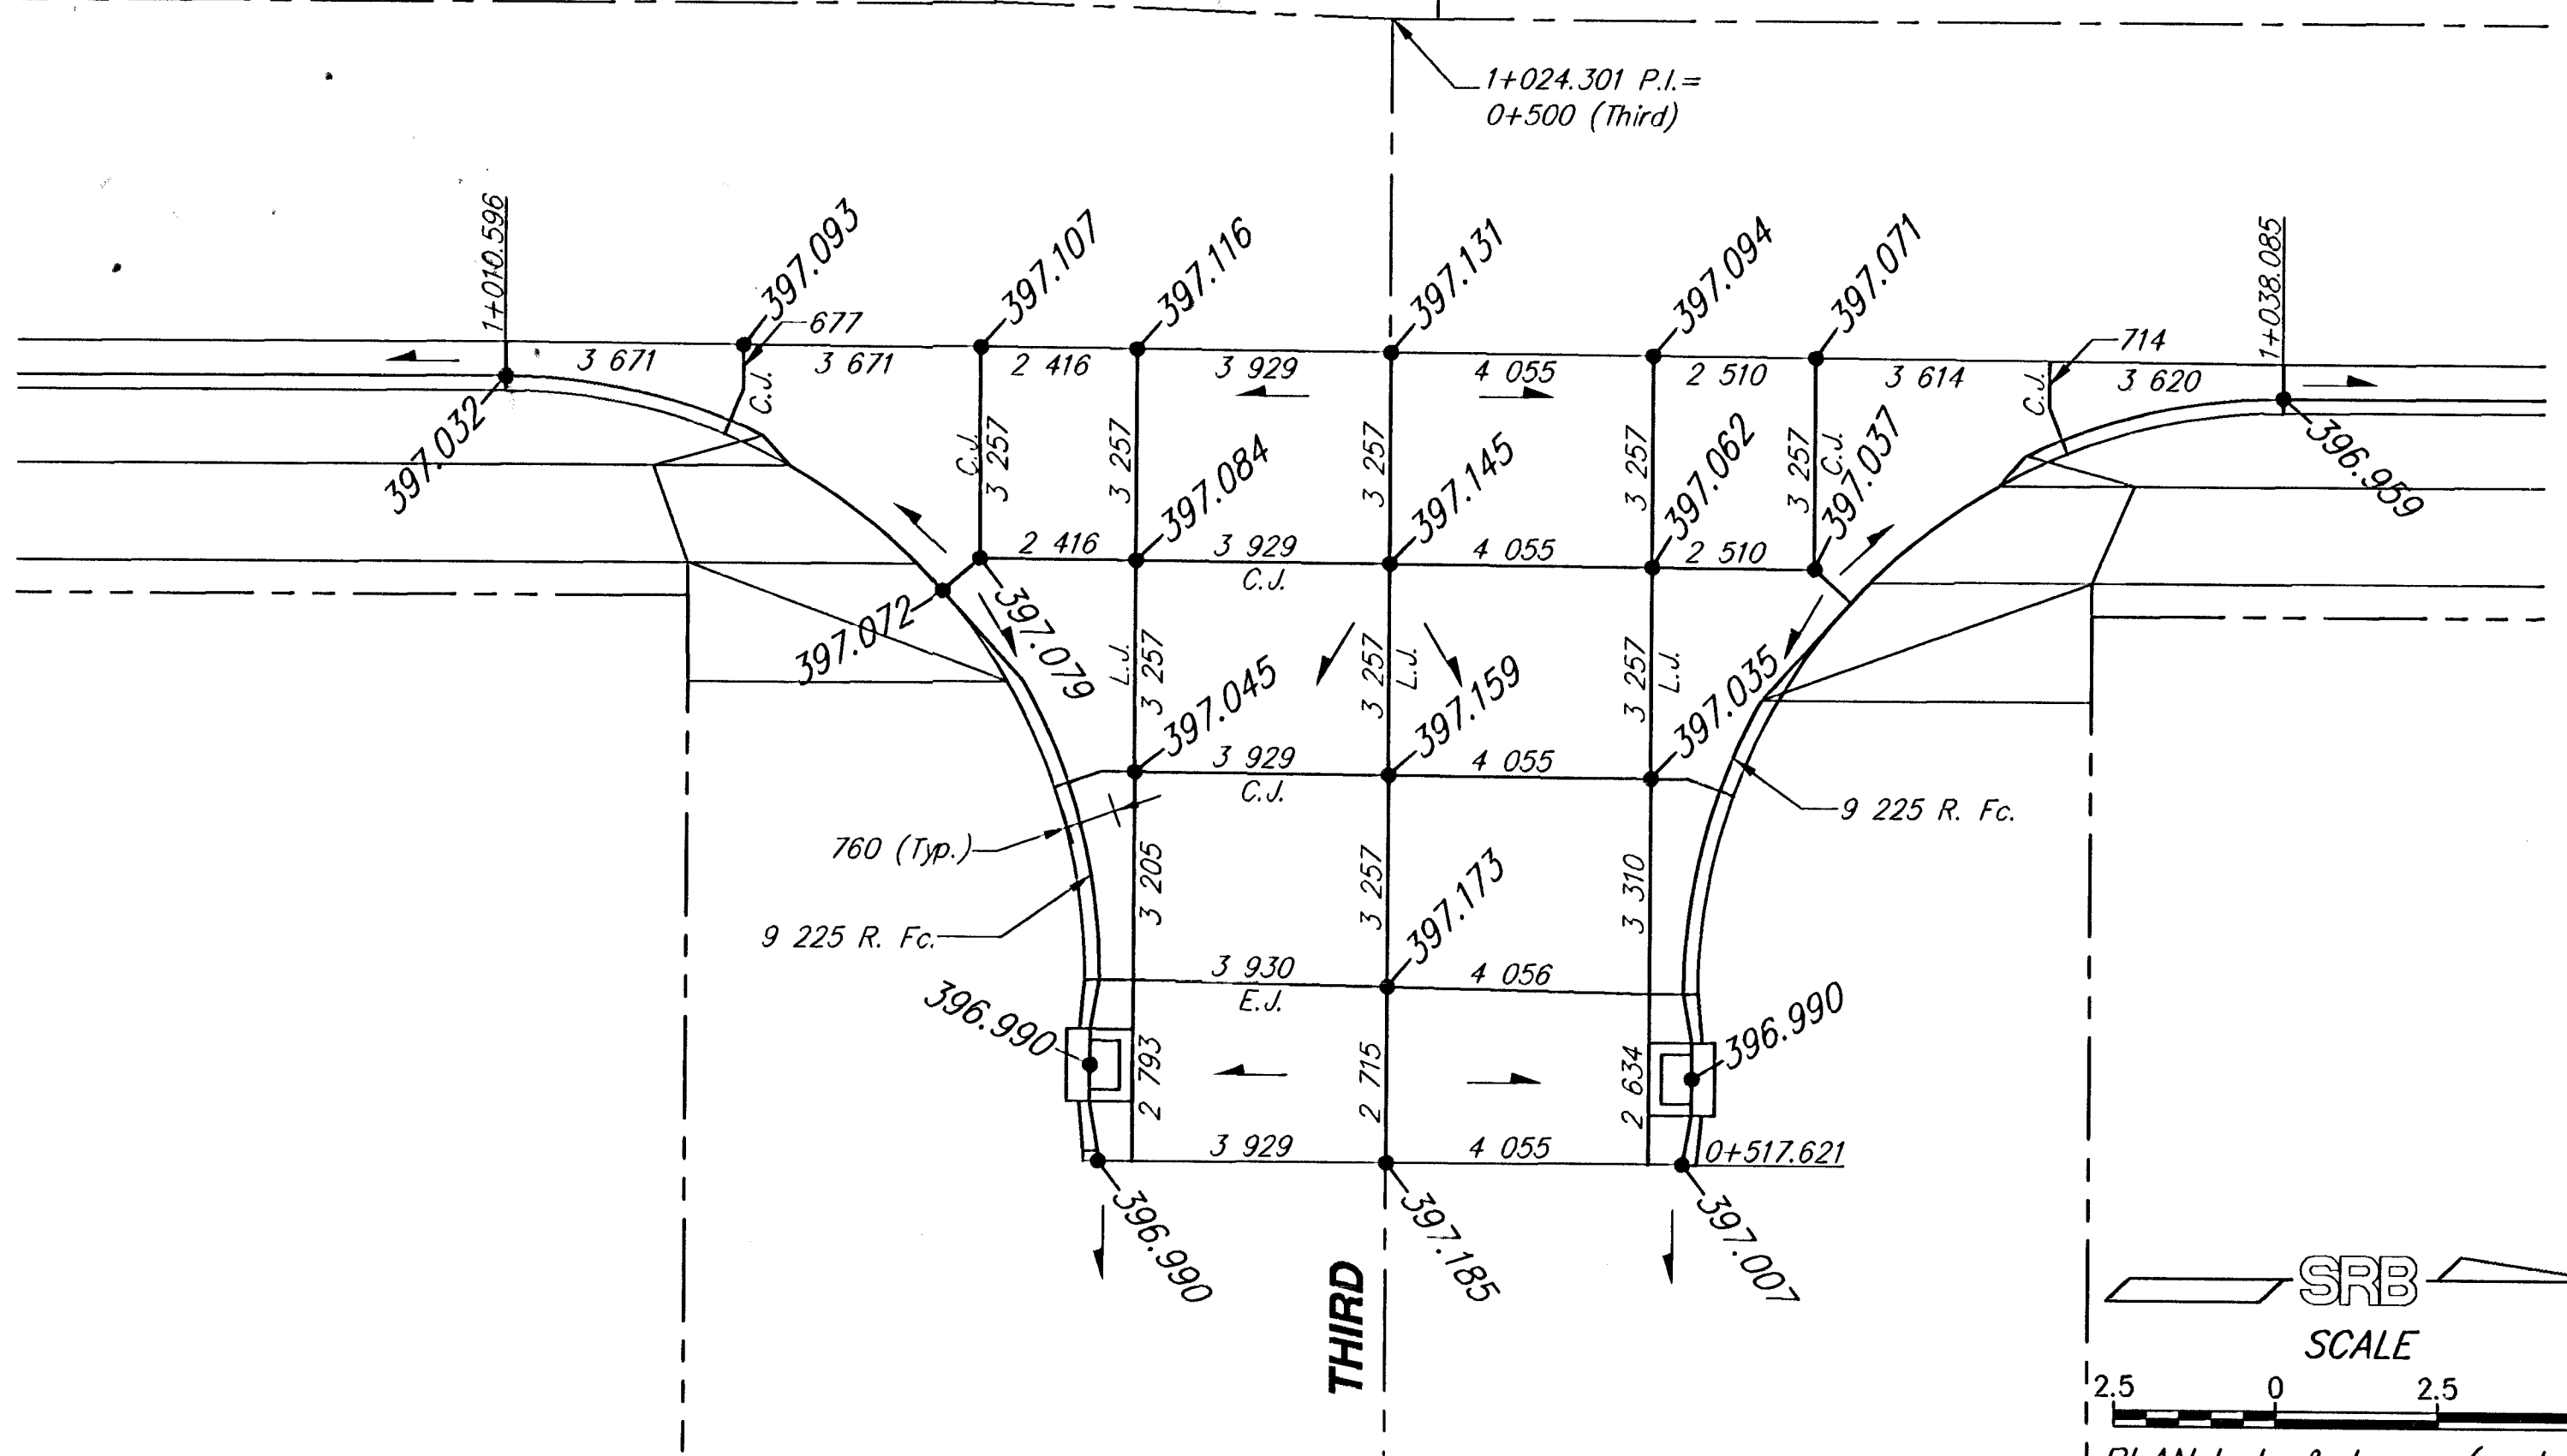
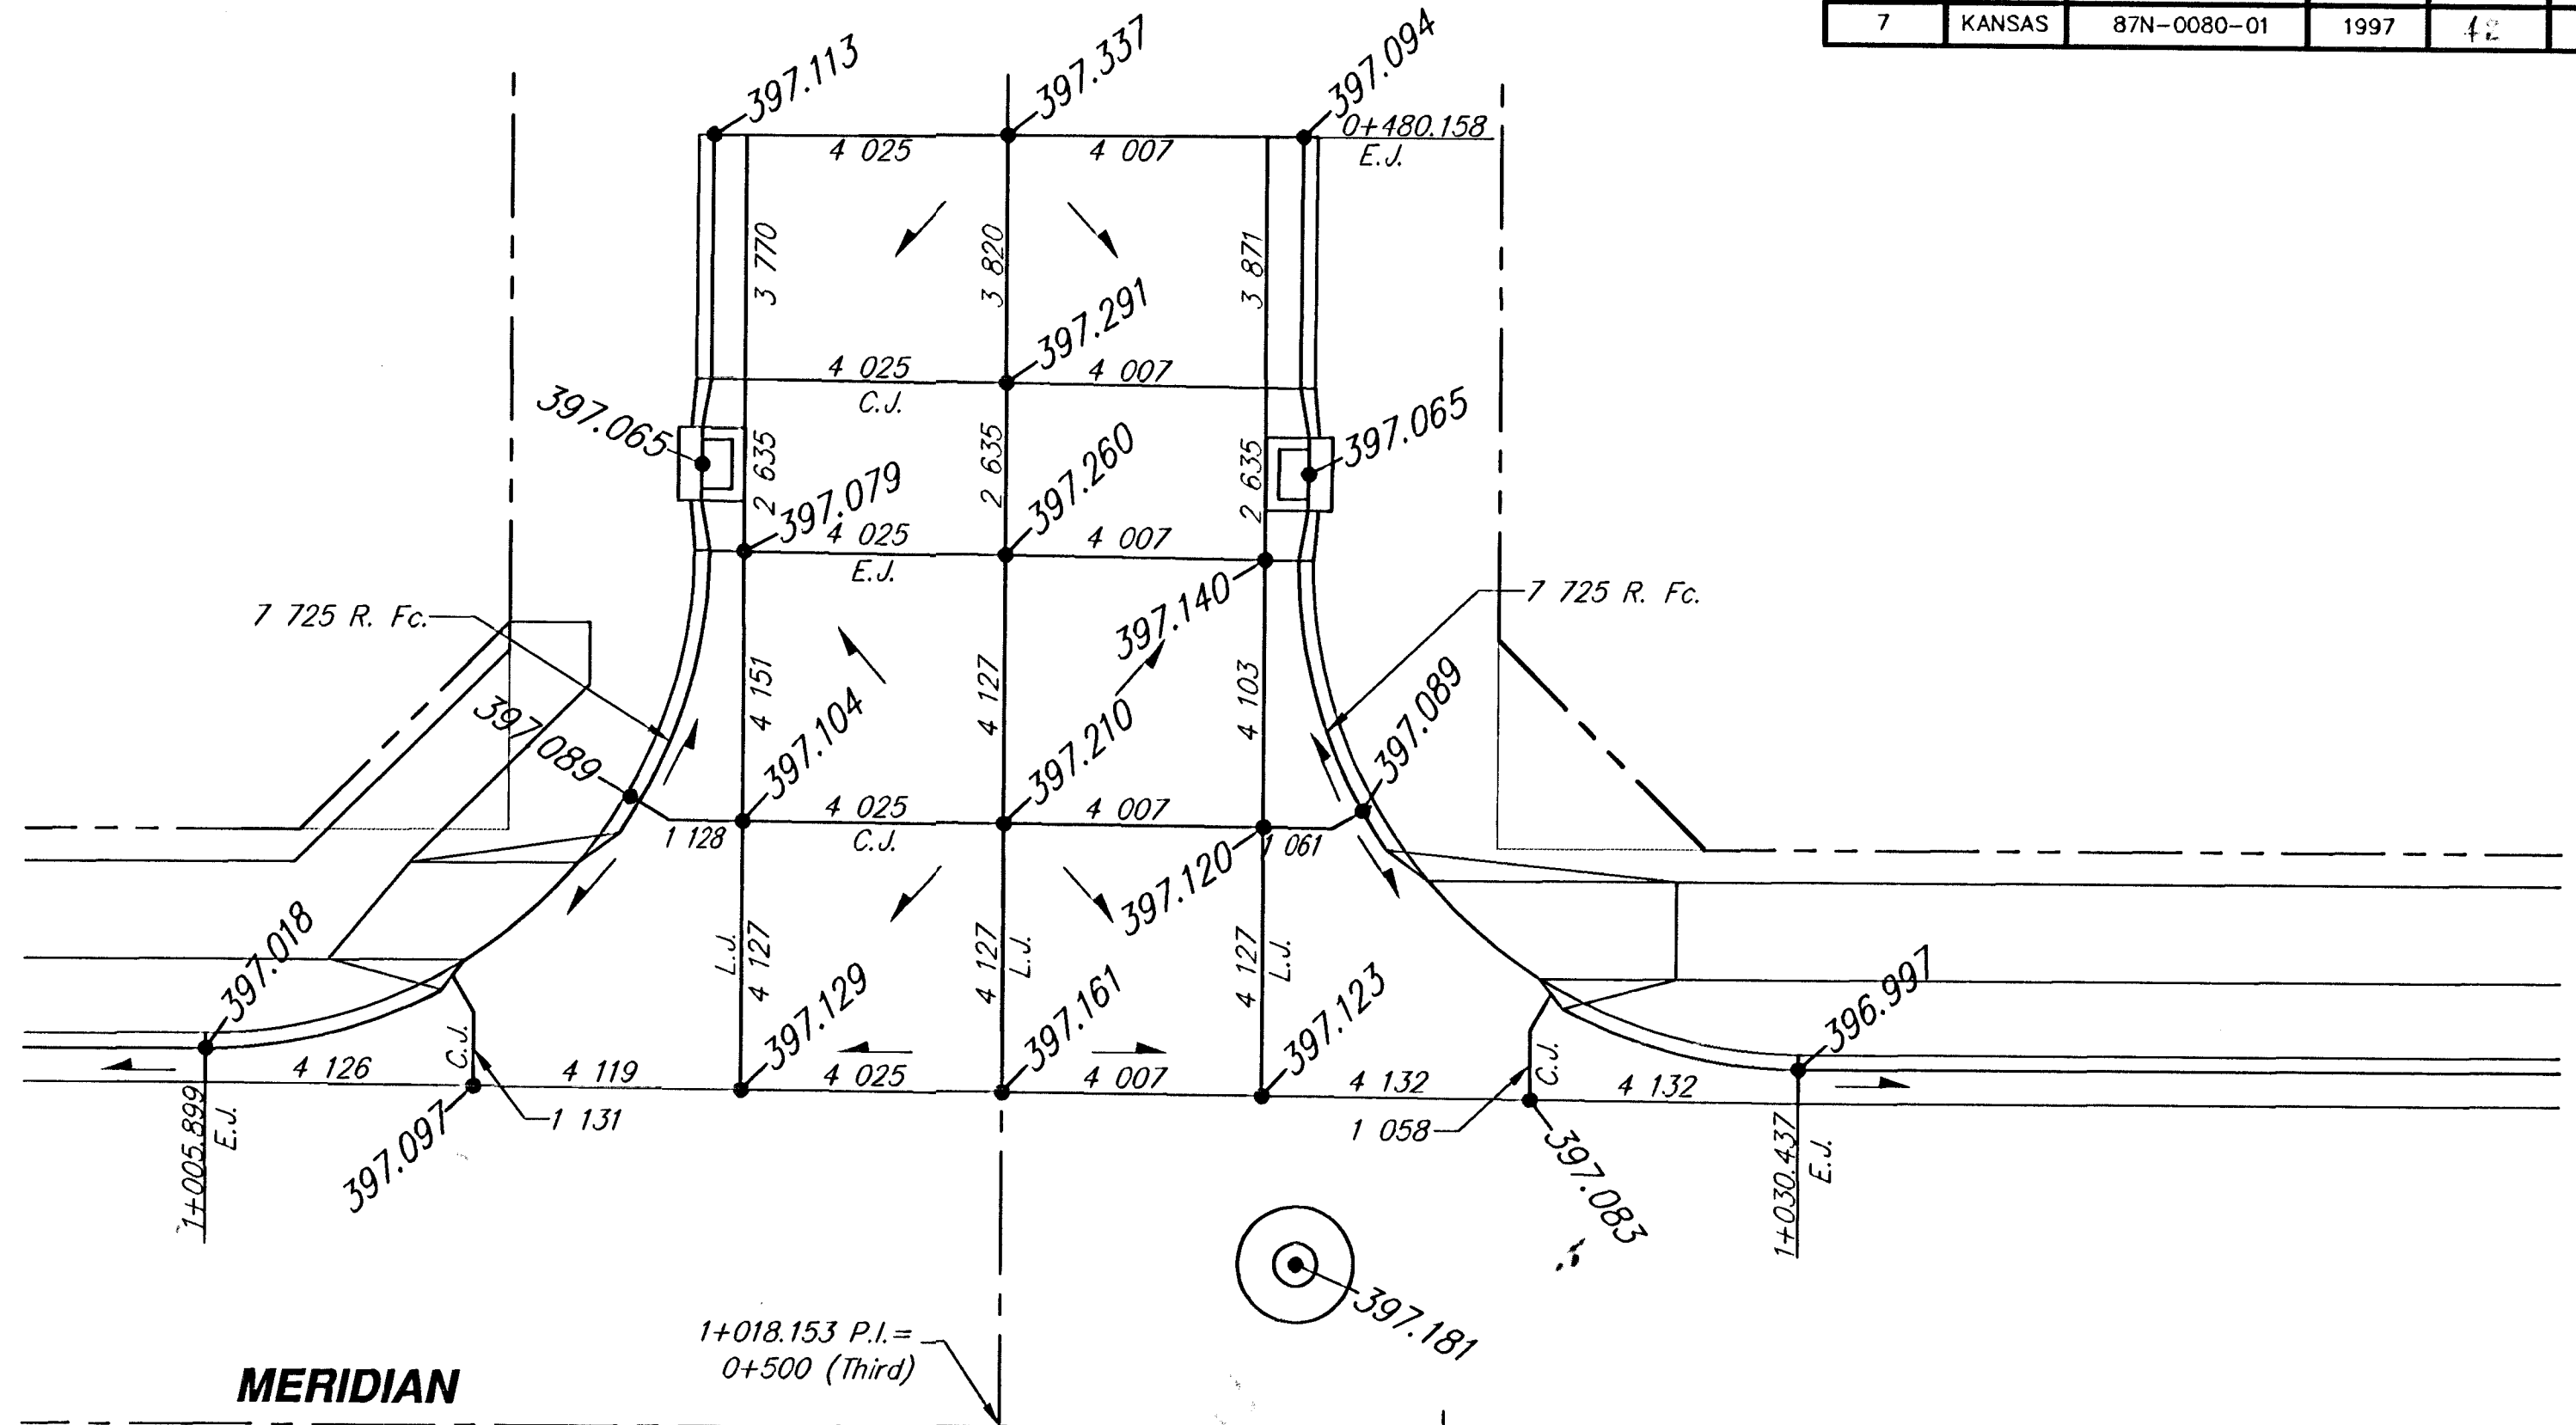


BY	DATE
REFERENCES NOTED	REFERENCES CHECKED

FHWA REGION NO.	STATE	PROJECT NUMBER	FISCAL YEAR	SHEET NUMBER	TOTAL SHEETS
7	KANSAS	87N-0080-01	1997	42	162

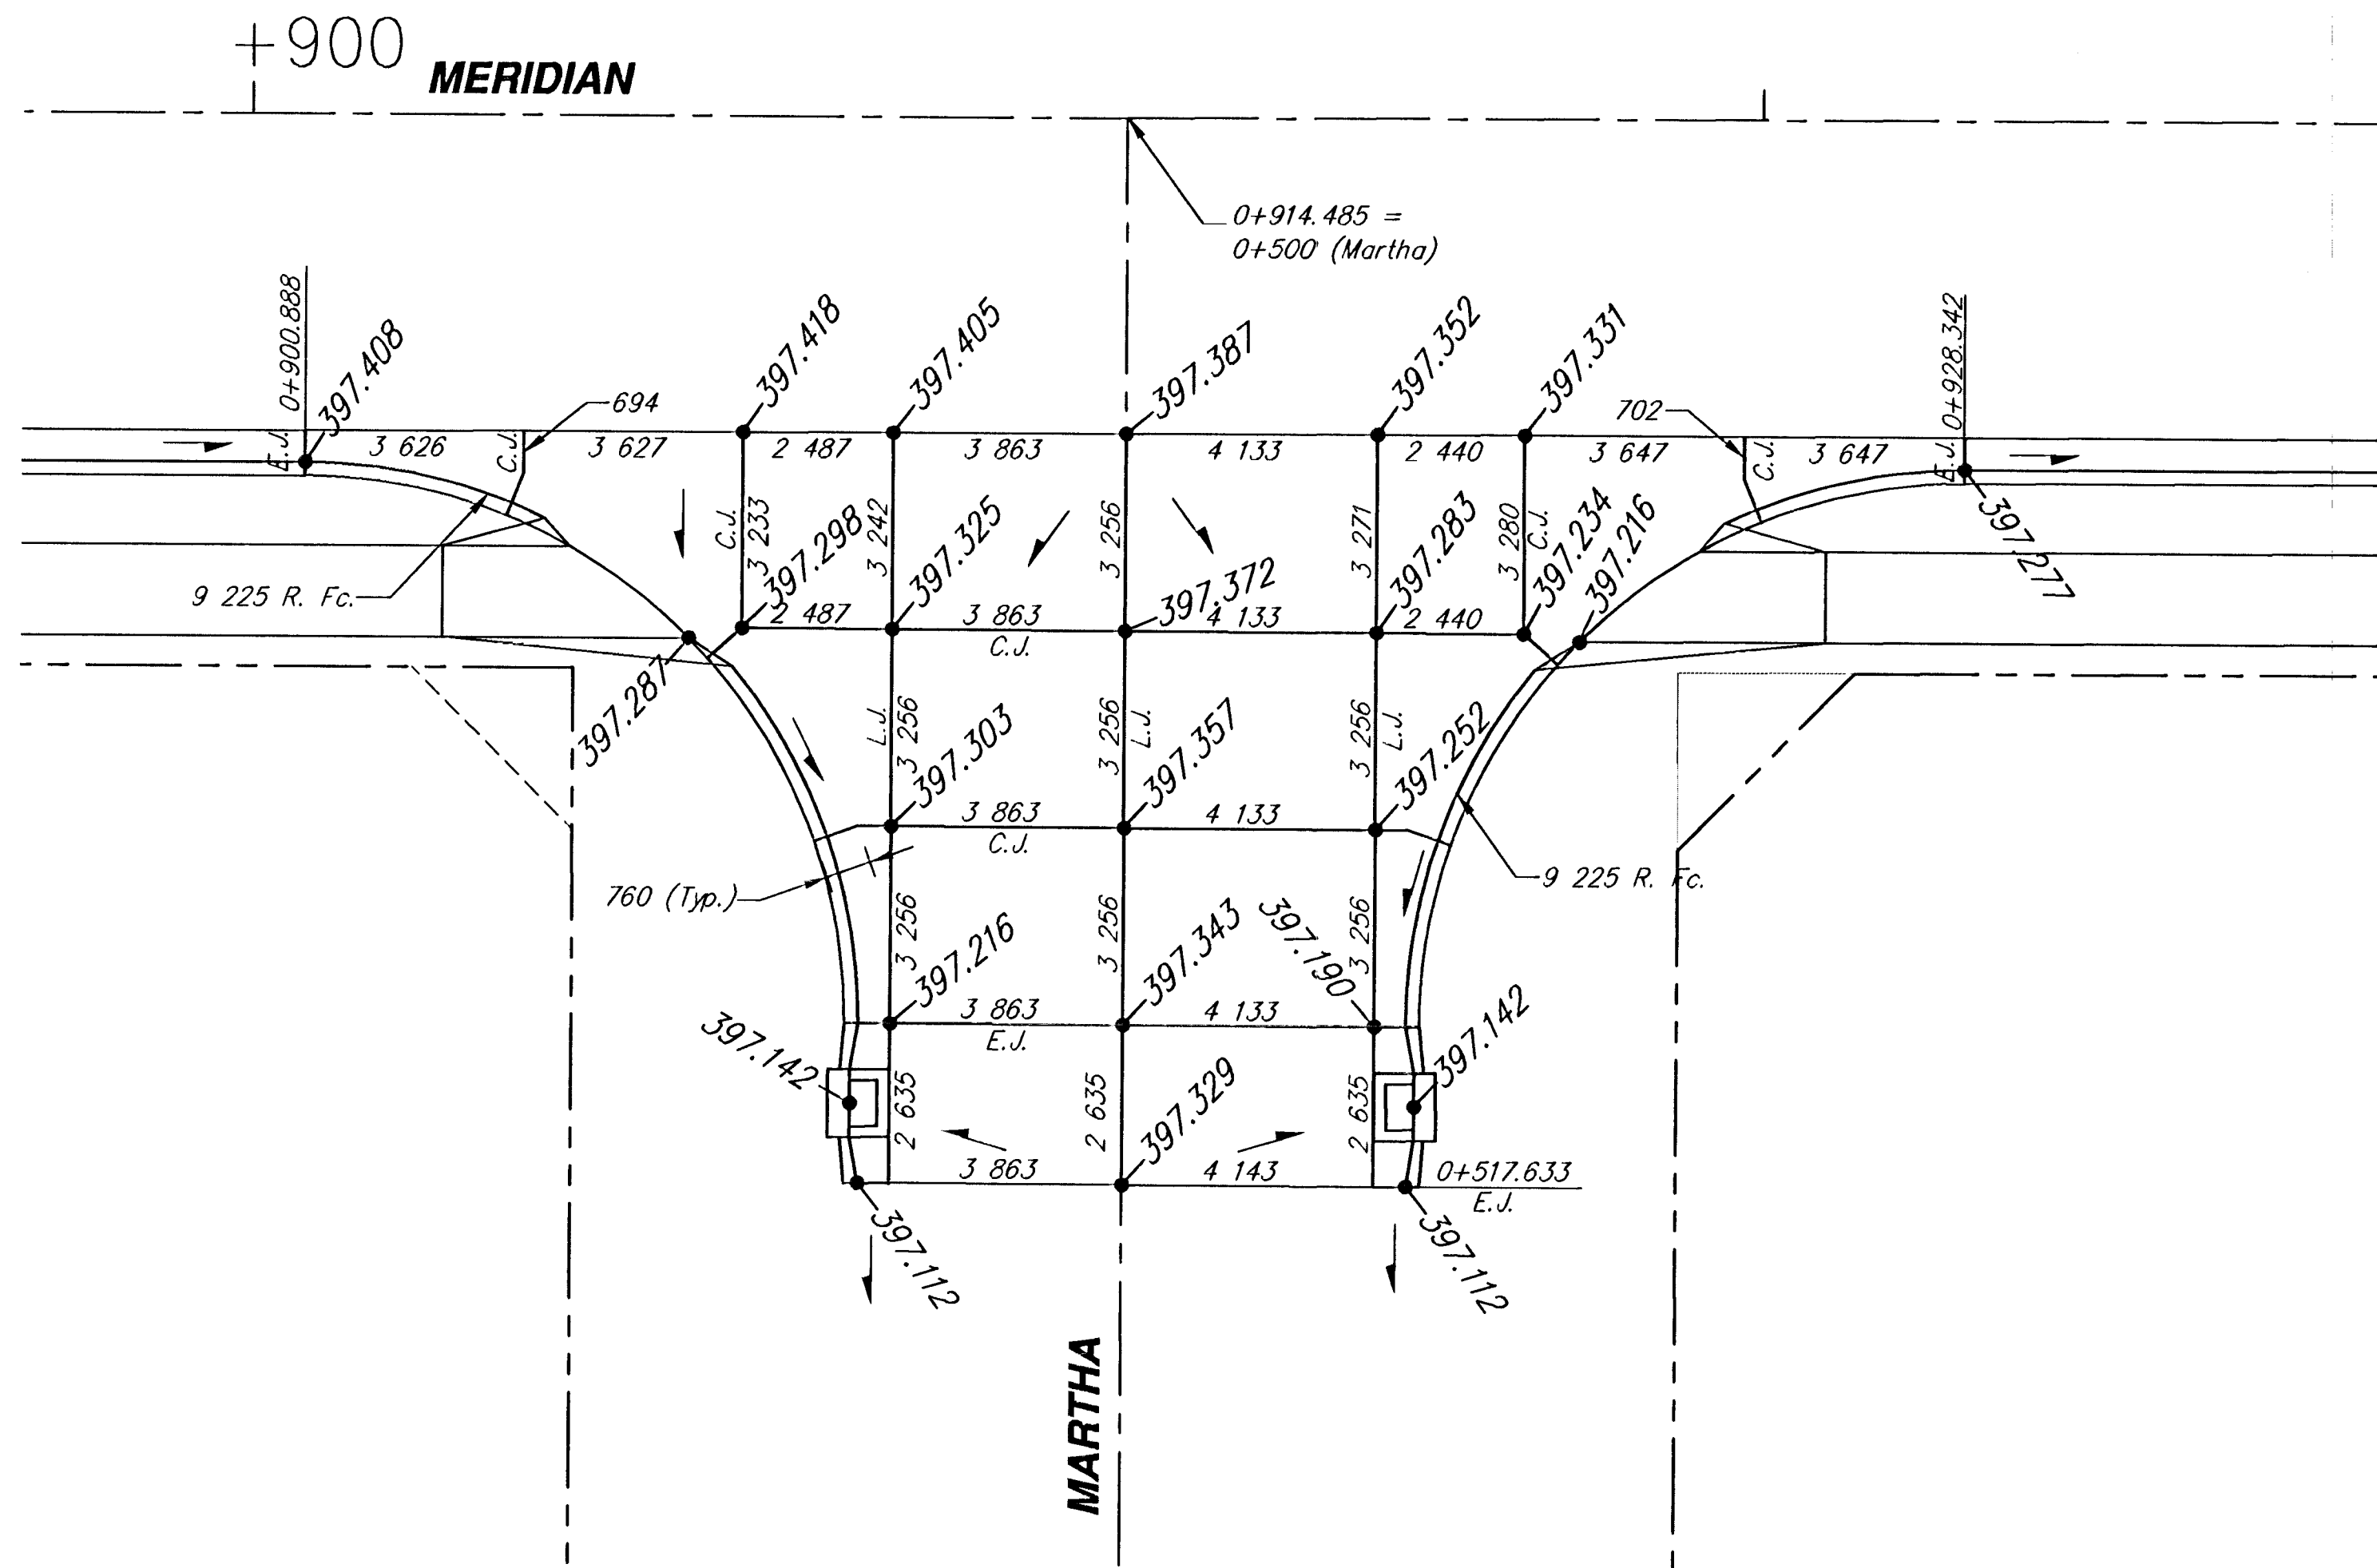

**MERIDIAN IMPROVEMENTS
INTERSECTION JOINT PLANS**

SAVOY, RUGGLES & BOHM, P.A.
ENGINEERING & SURVEYING

924 NORTH MAIN
WICHITA, KANSAS 67203
http://www.feel.com/~srb

316-264-8008
FAX 264-4821
E-Mail: srbs@feet.com

PROJECT NUMBER
472-76-245-82740-000-000-001

DRAWN J. Long/TEB	DESIGN T.C.R.	DATE Jan. 7, 1999	UTILITY SRB JOB 539T
----------------------	------------------	----------------------	----------------------------

4-2
162