
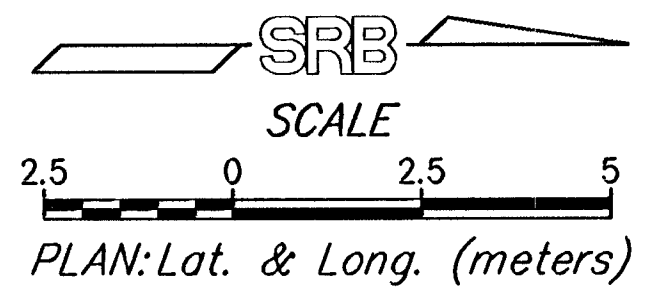
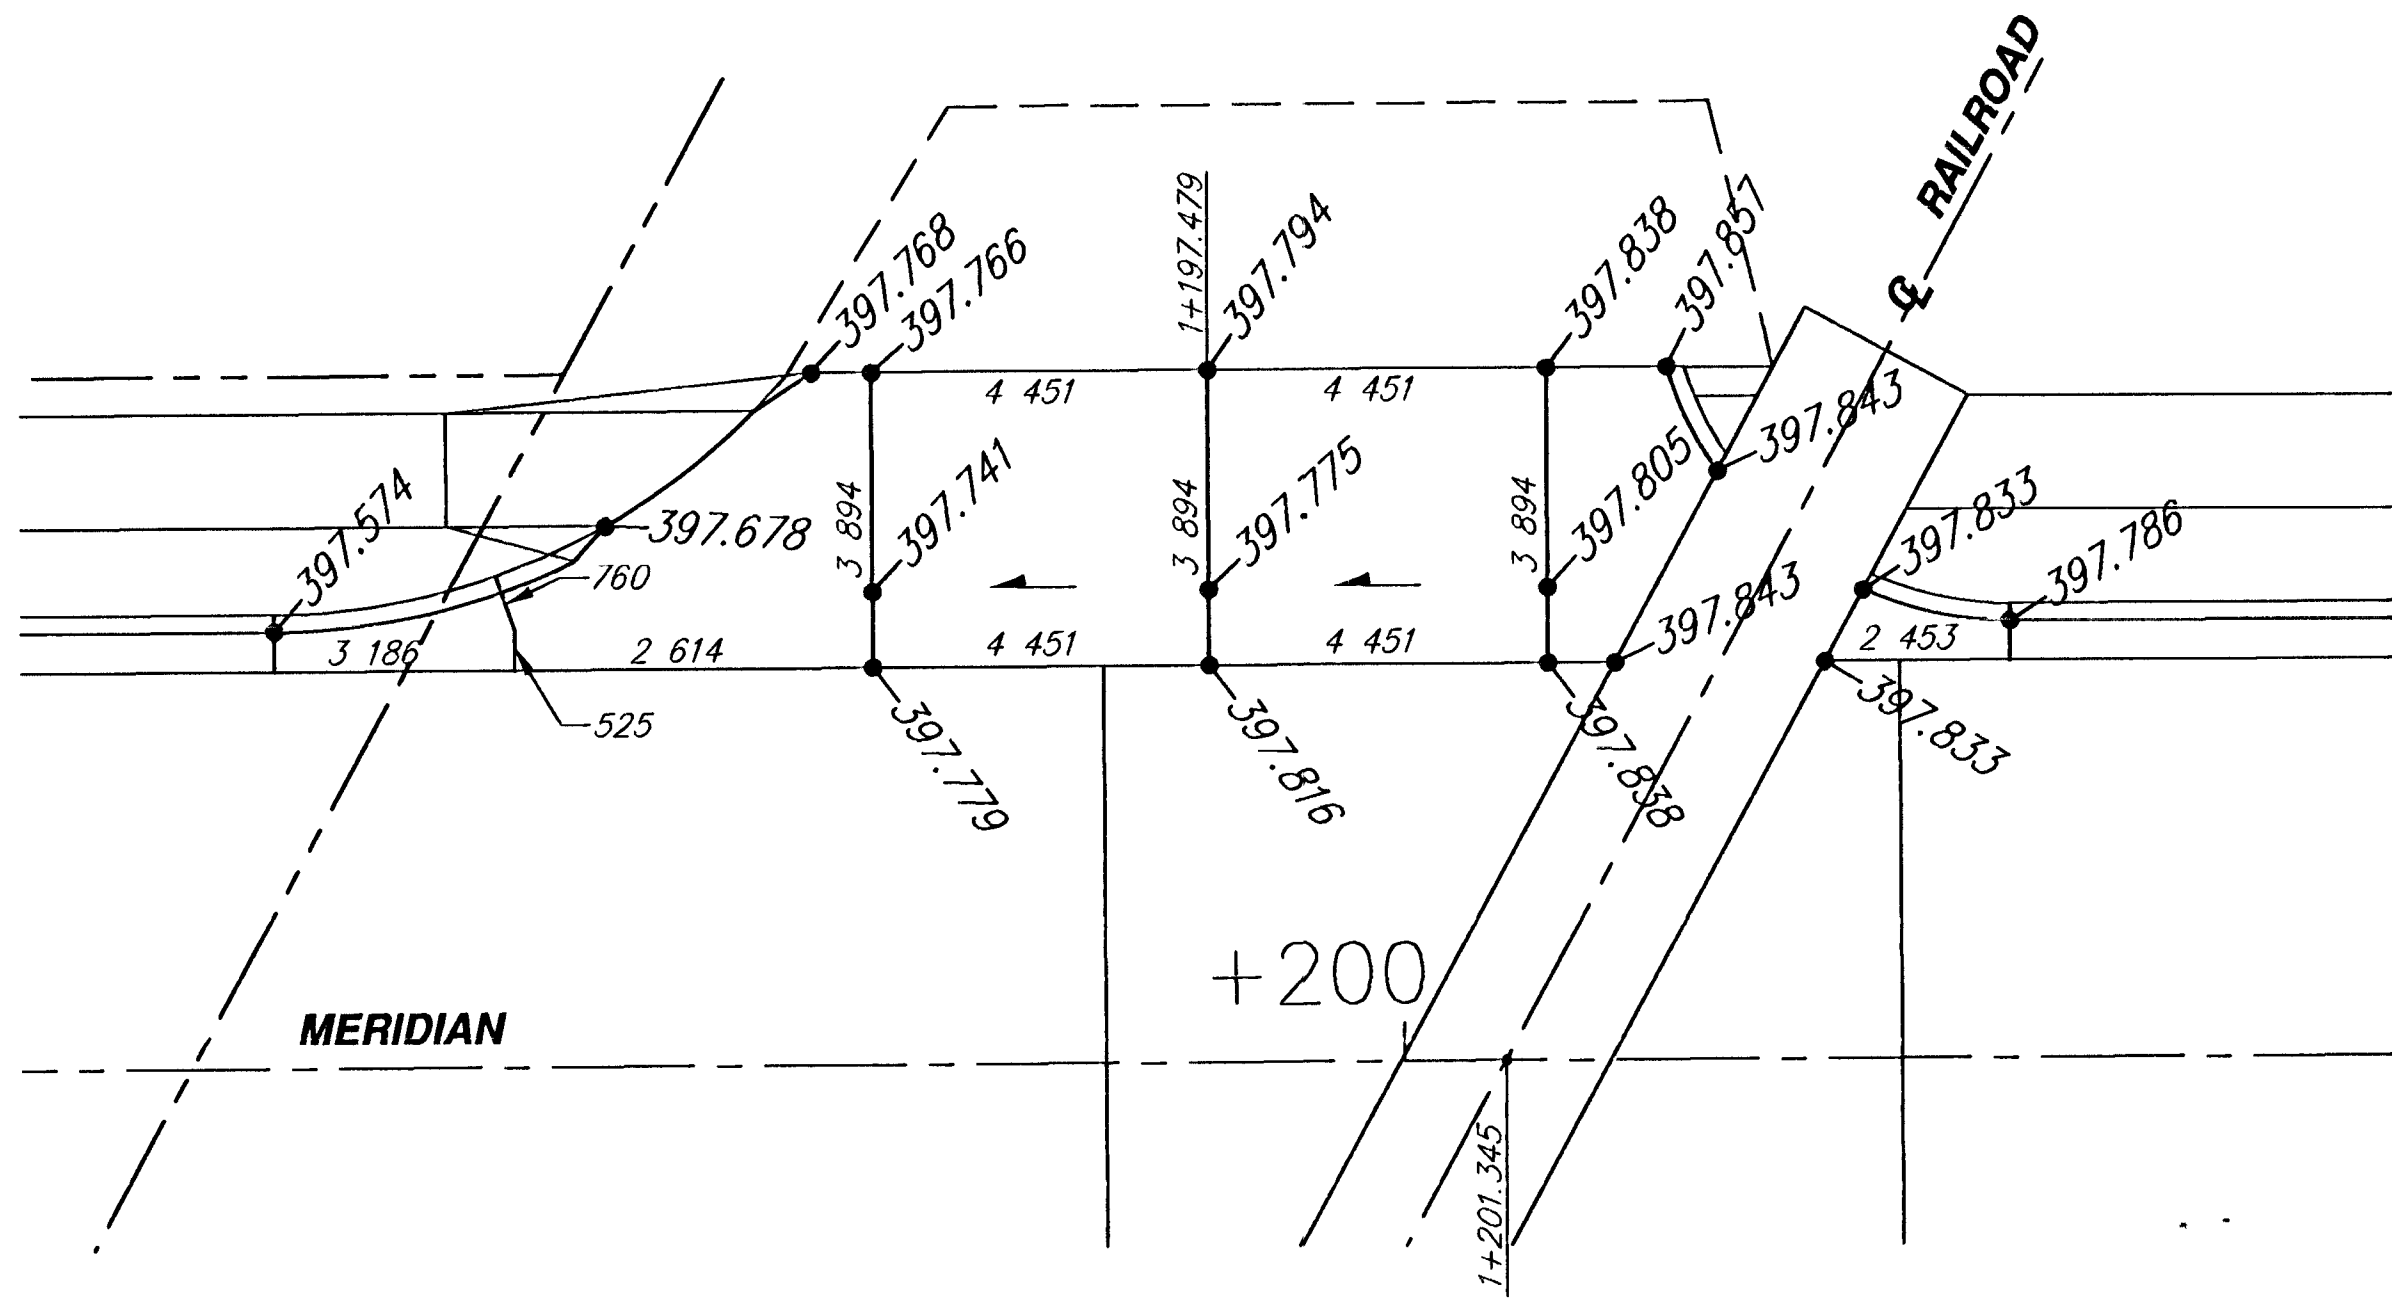
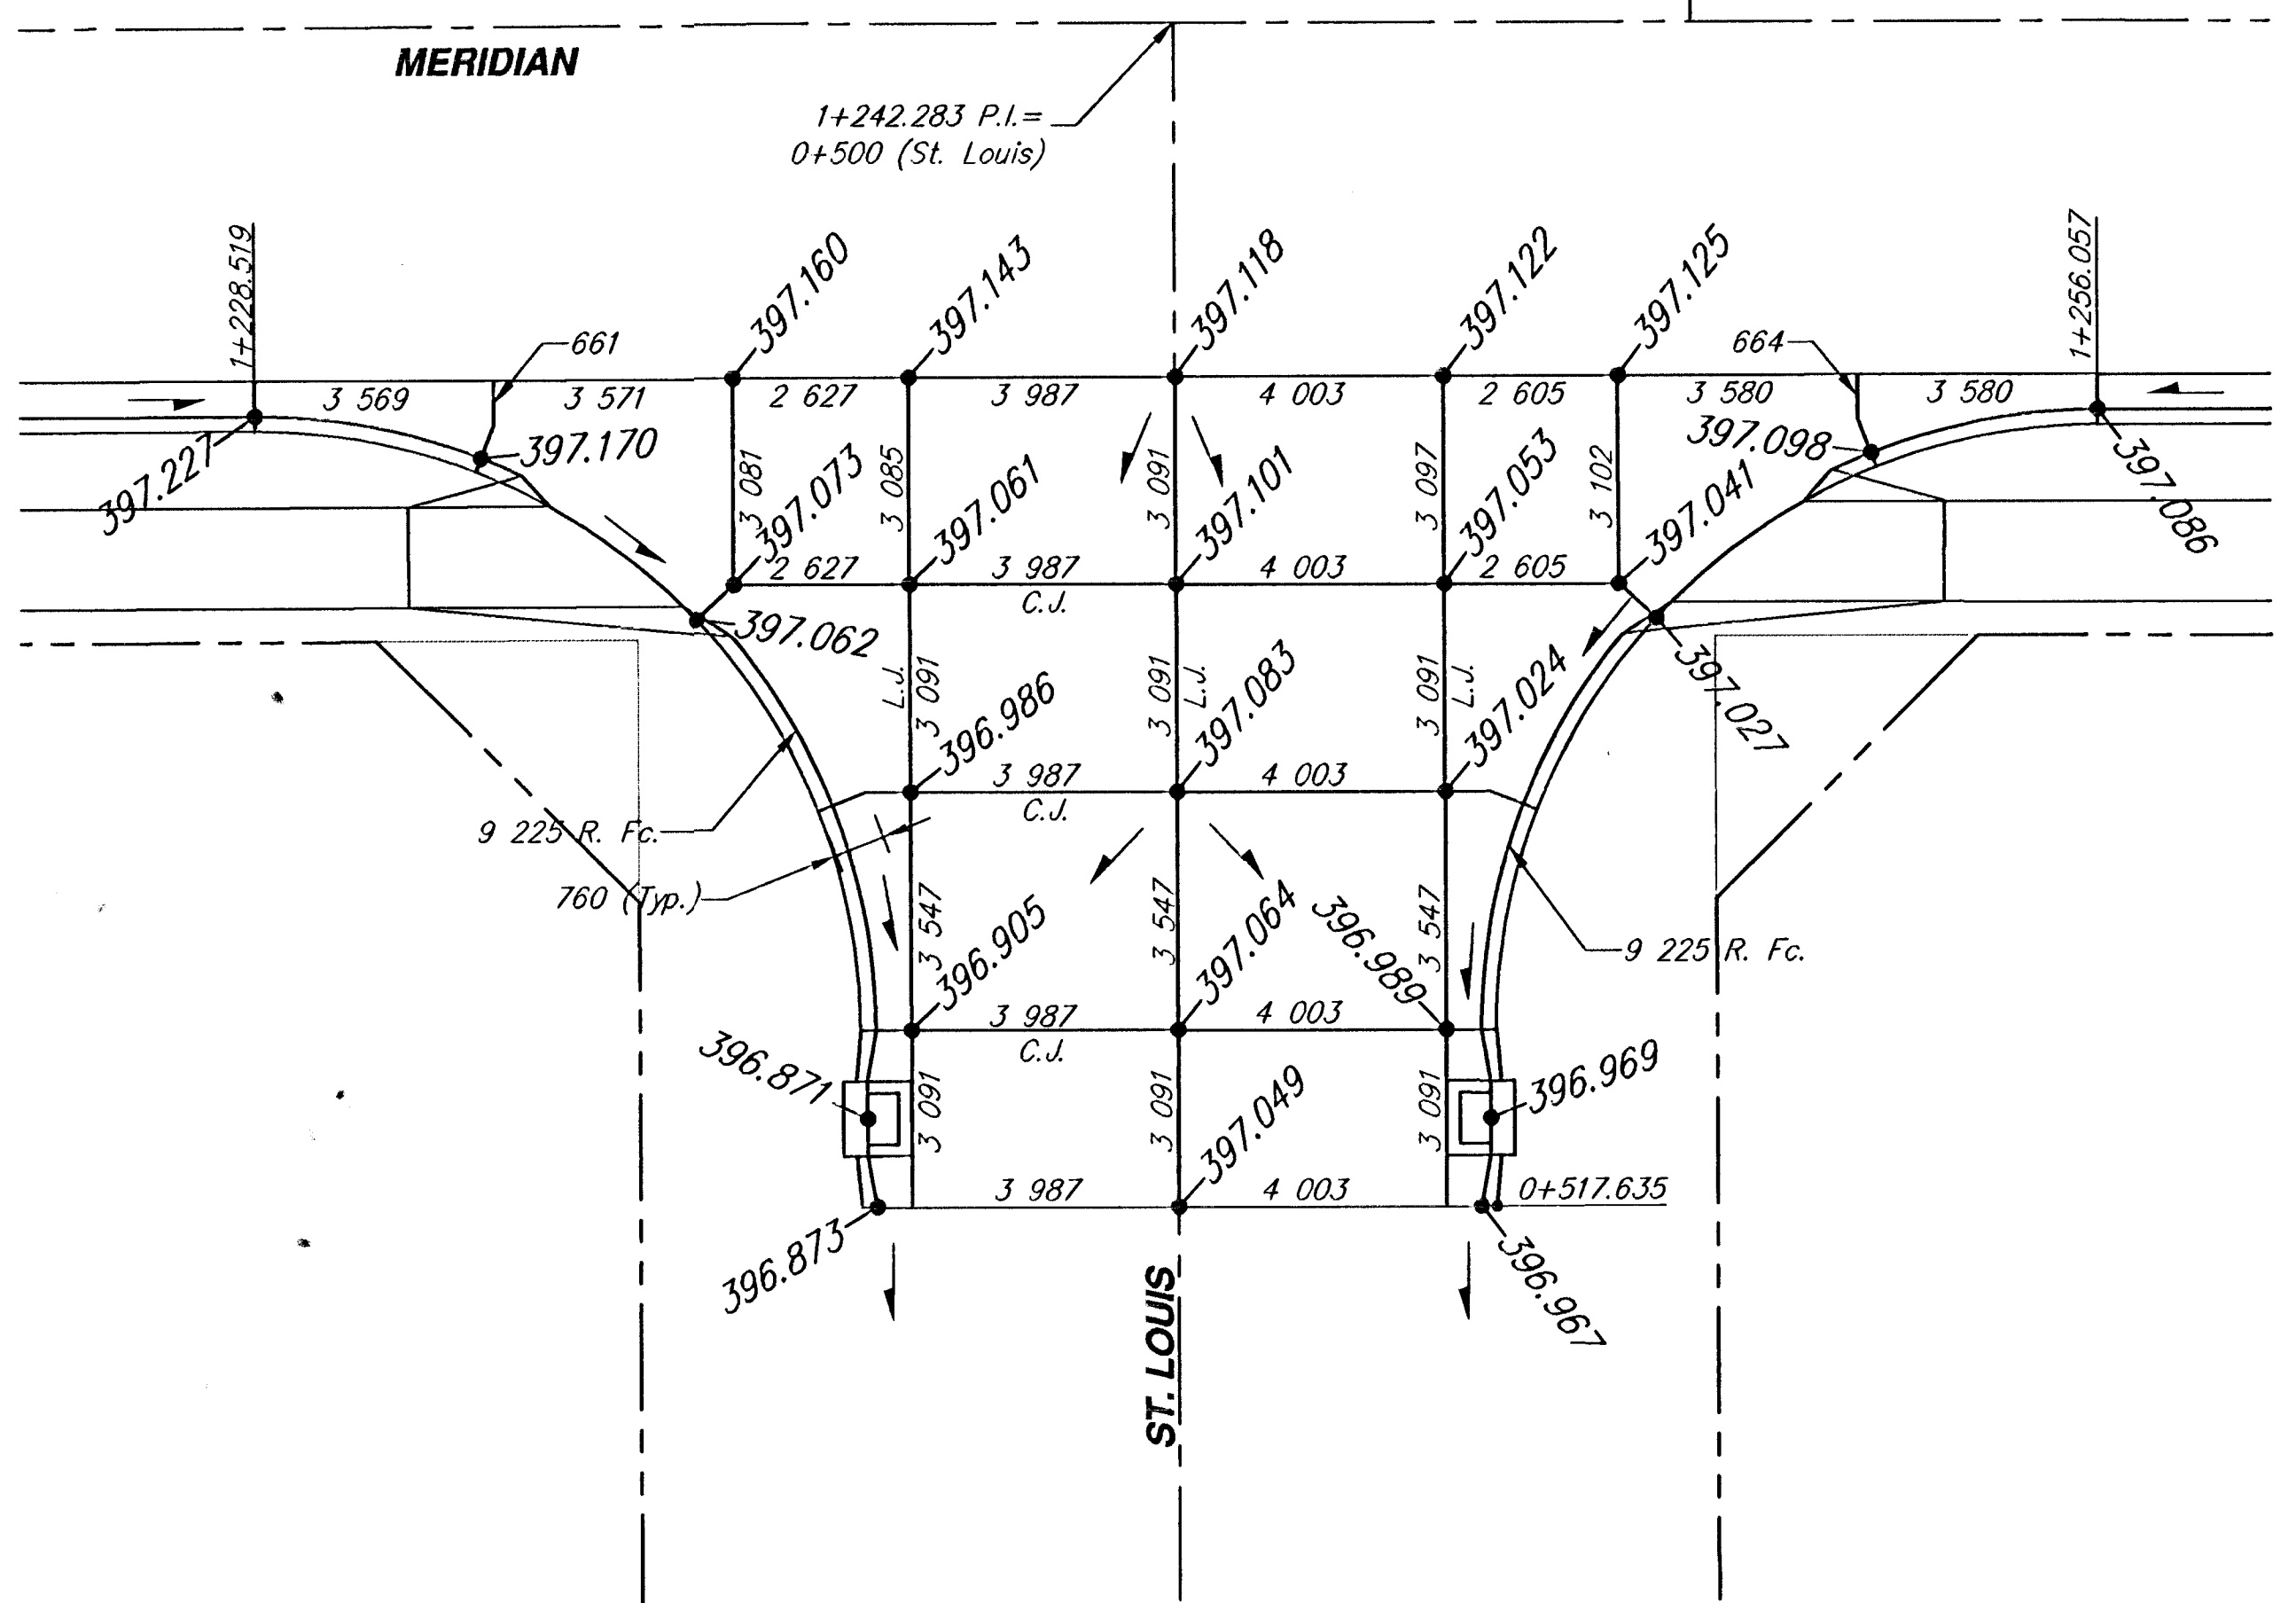


FHWA REGION NO.	STATE	PROJECT NUMBER	FISCAL YEAR	SHEET NUMBER	TOTAL SHEETS
7	KANSAS	87N-0080-01	1997	43	162

BY	DATE
REFERENCES NOTED	
REFERENCES CHECKED	

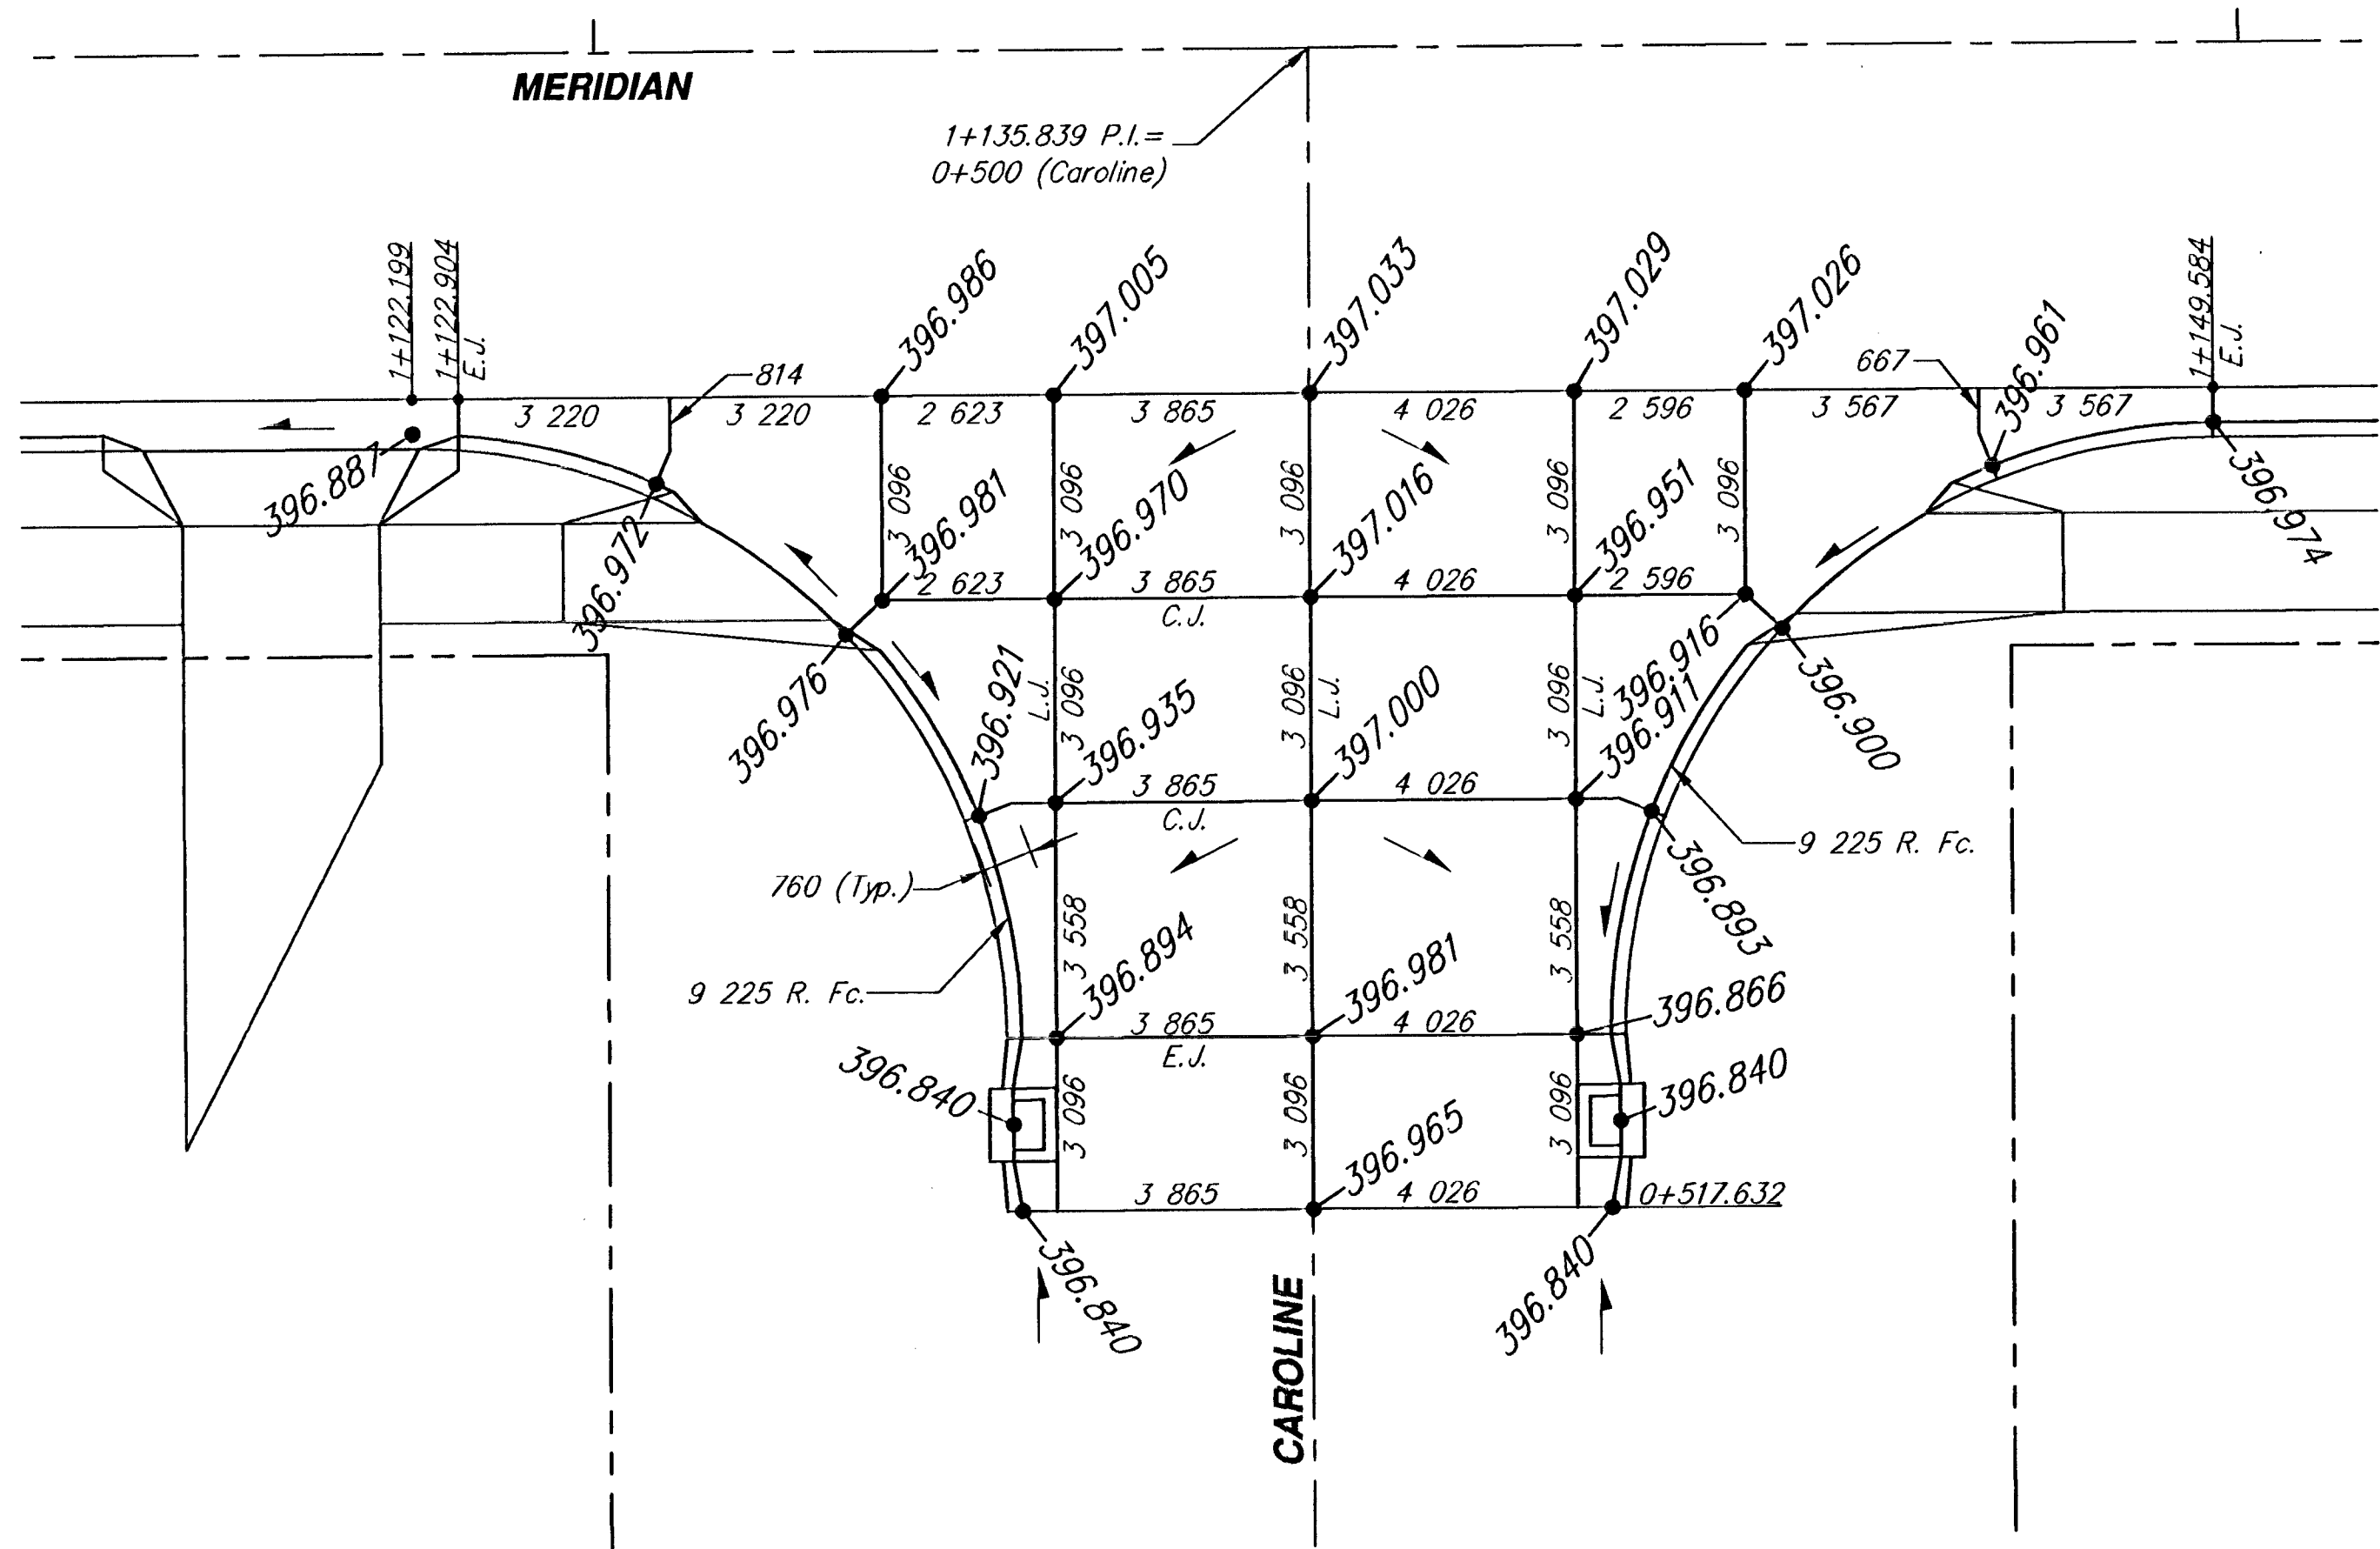

MERIDIAN IMPROVEMENTS INTERSECTION JOINT PLANS					
SRB SAVOY, RUGGLES & BOHM, P. A. ENGINEERING & SURVEYING		924 NORTH MAIN WICHITA, KANSAS 67203 http://www.srb.com/~srb		316-264-8008 FAX 264-4621 E-Mail: srb@earthlink.net	
PROJECT NUMBER 472-76-245-82740-000-000-001					
DESIGNED J. Long/TEB	REVIEWED T.C.R.	DATE Jan. 7, 1999	UTILITY 539T	SHEET NUMBER 43	
				TOTAL SHEETS 162	