
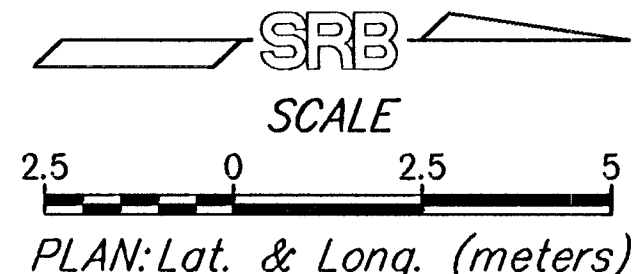


	BY	DATE
REFERENCES NOTED		
REFERENCES CHECKED		

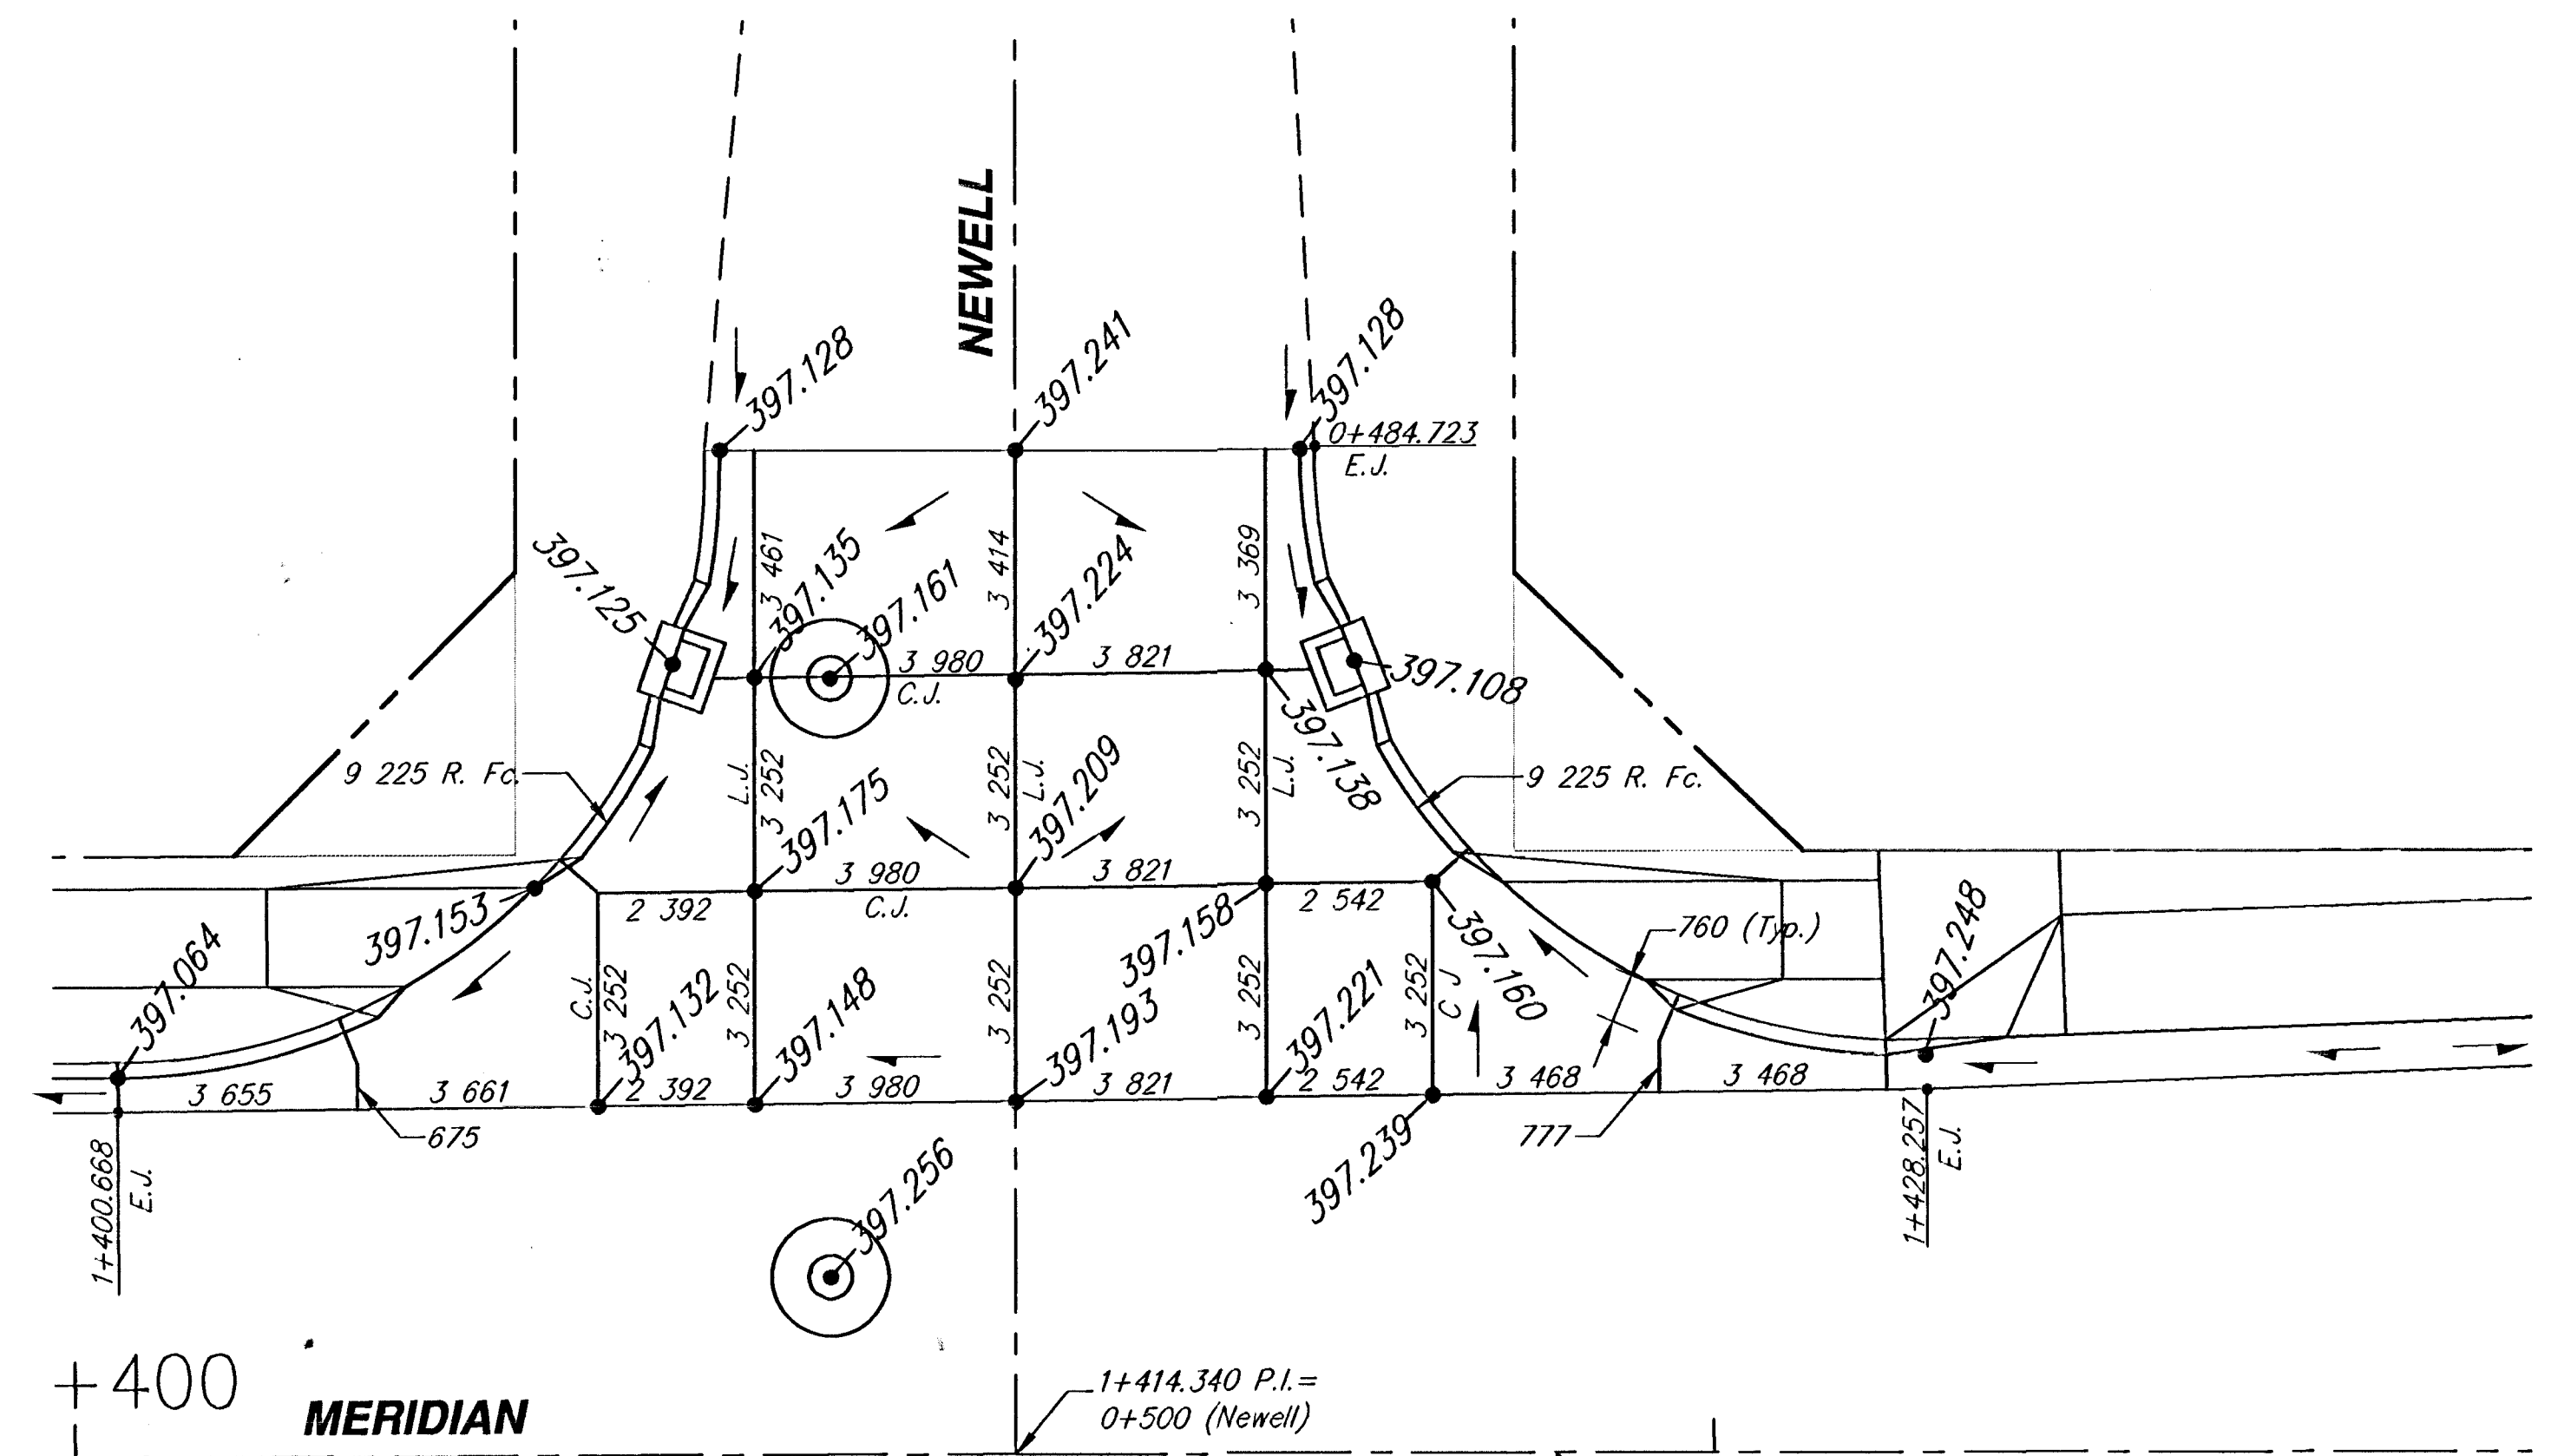

MERIDIAN IMPROVEMENTS INTERSECTION JOINT PLANS							REVISED
	924 NORTH MAIN WICHITA, KANSAS 67203 http://www.srb.com/~srb			316-264-8008 FAX 264-4621 E-Mail: srb@srb.com		44	
	SAVOY, RUGGLES & BOHM, P.A. ENGINEERING & SURVEYING						162
PROJECT NUMBER 472-76-245-82740-000-000-001							
DRAWN J. Lang/TEB	DESIGN T.C.R.	REVIEW 	DATE Jan. 7, 1999	UTILITY	SRB JOB 539T	SHEET FILE JOINTS	