



SERVICE BOX CONSTRUCTION/INSTALLATION DETAILS

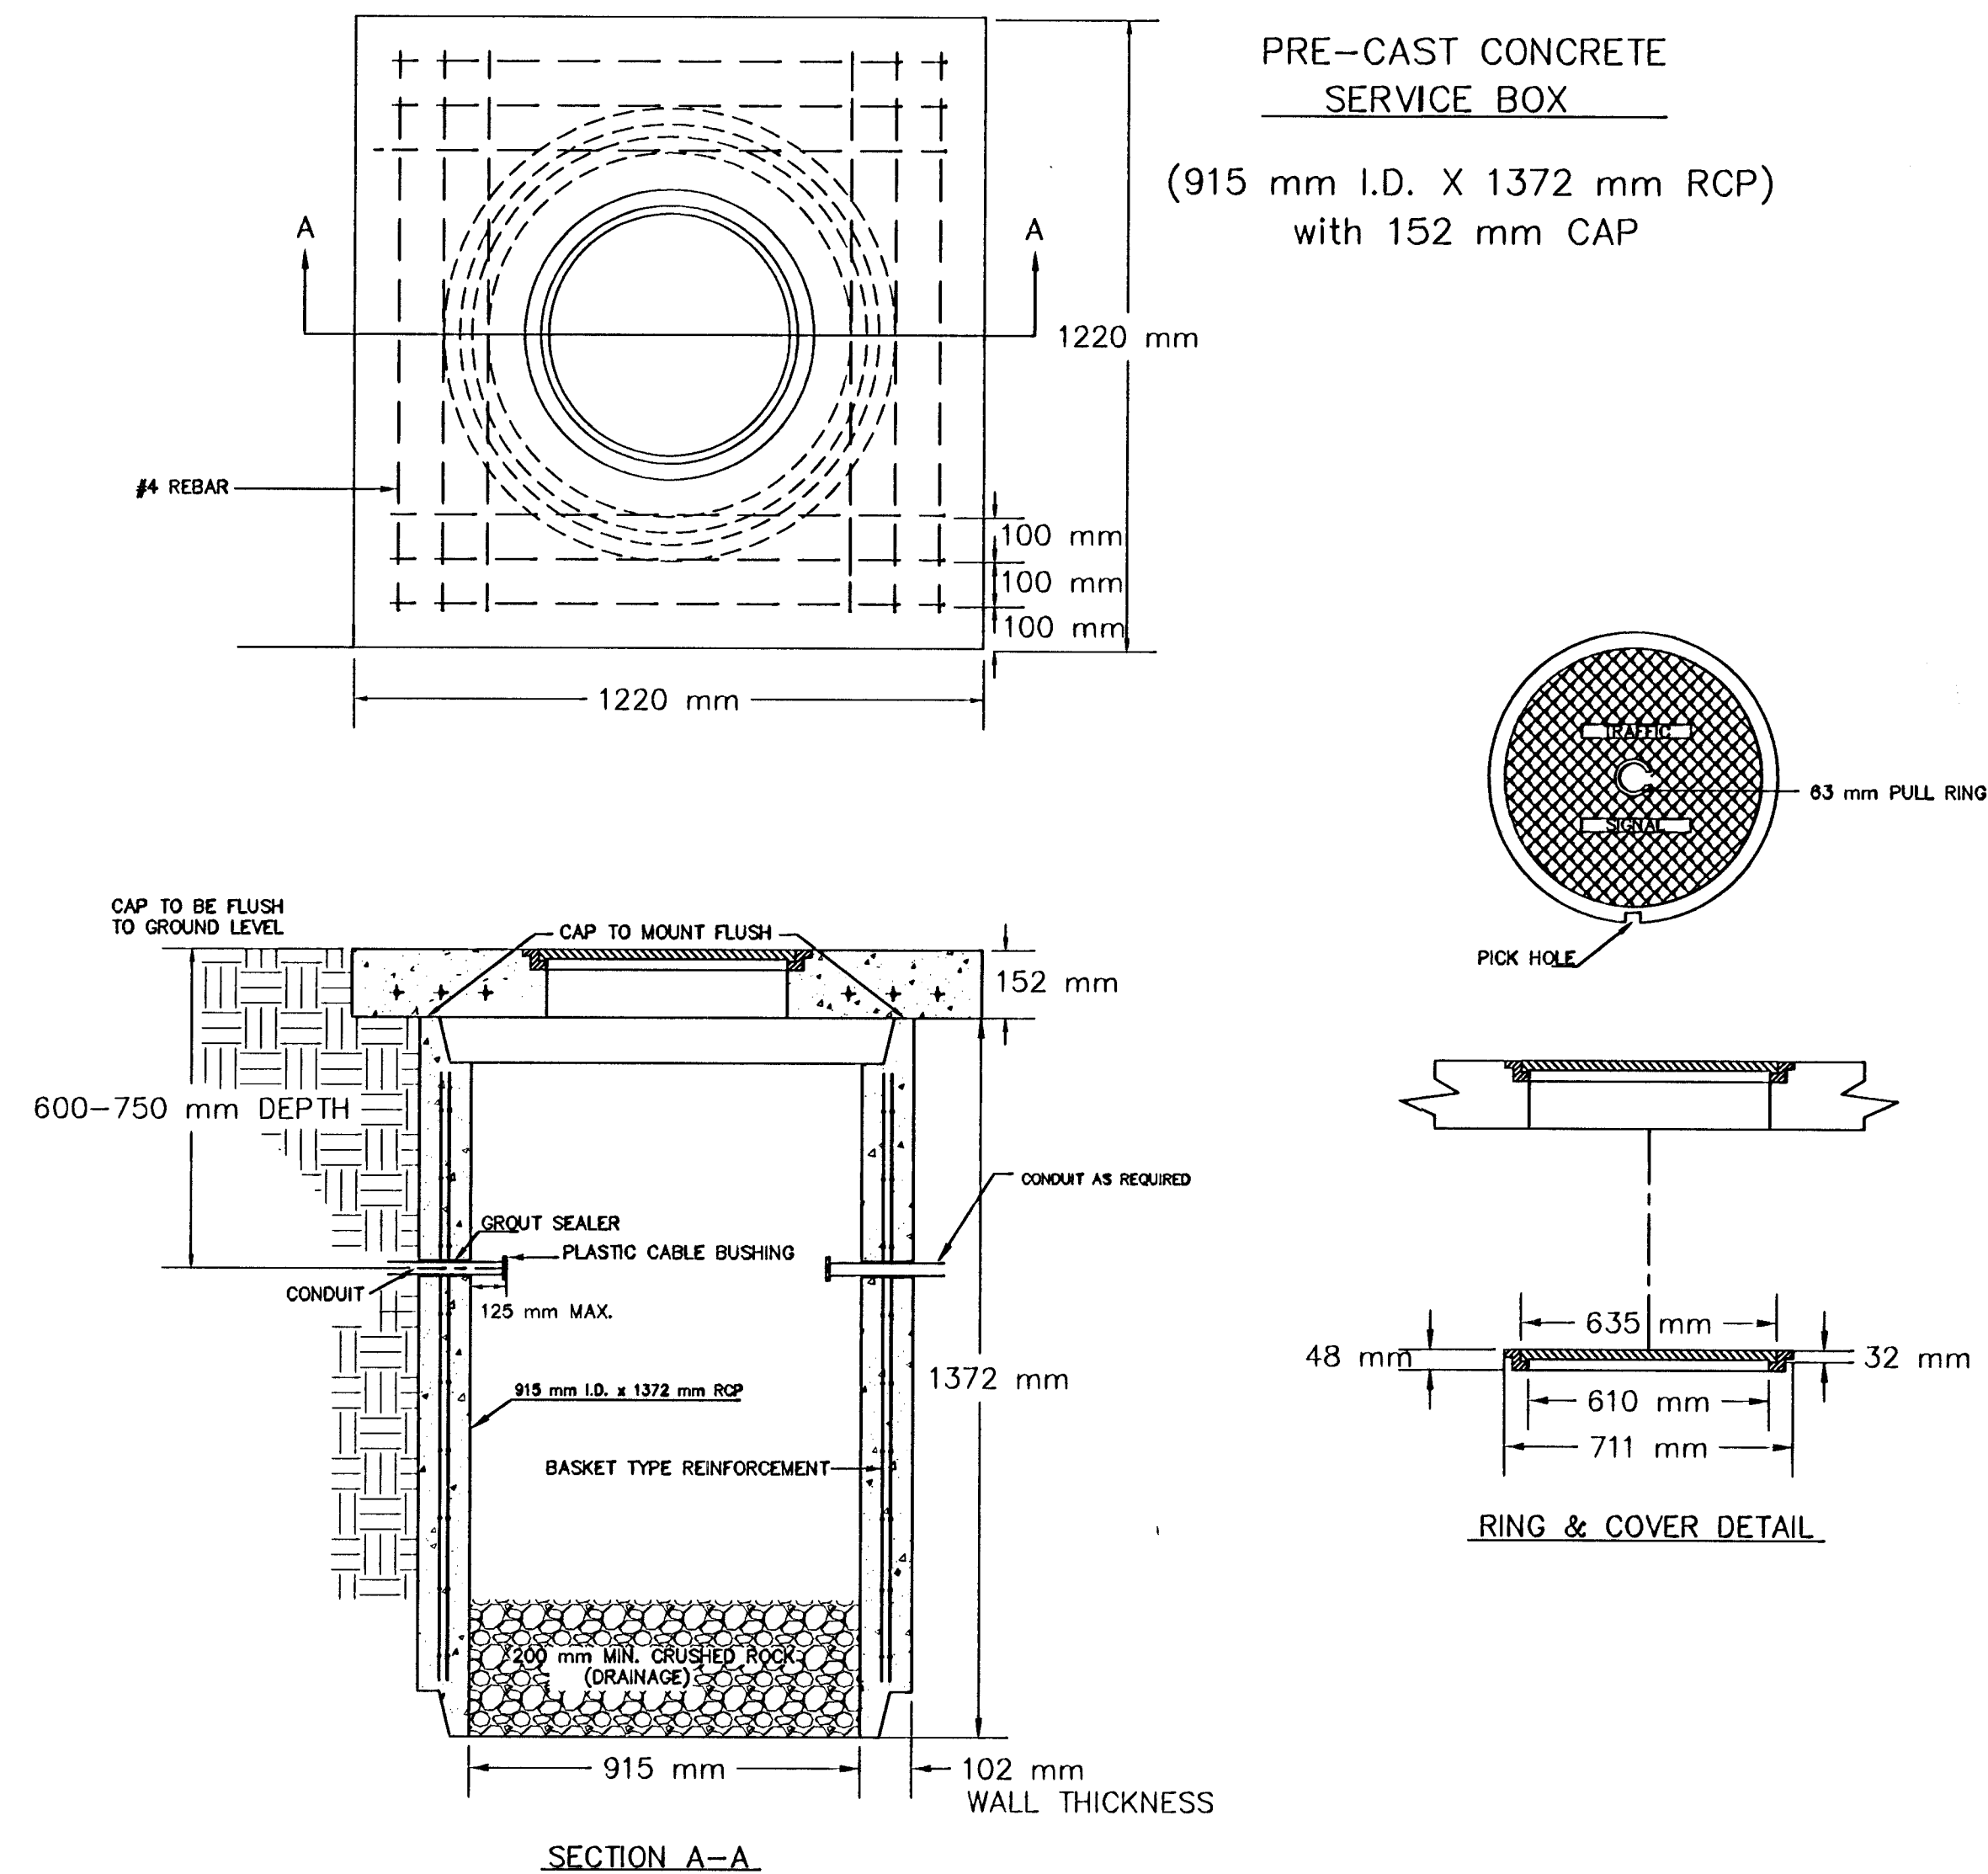


CONDUIT/DETECTOR WIRE INSTALLATION DETAILS

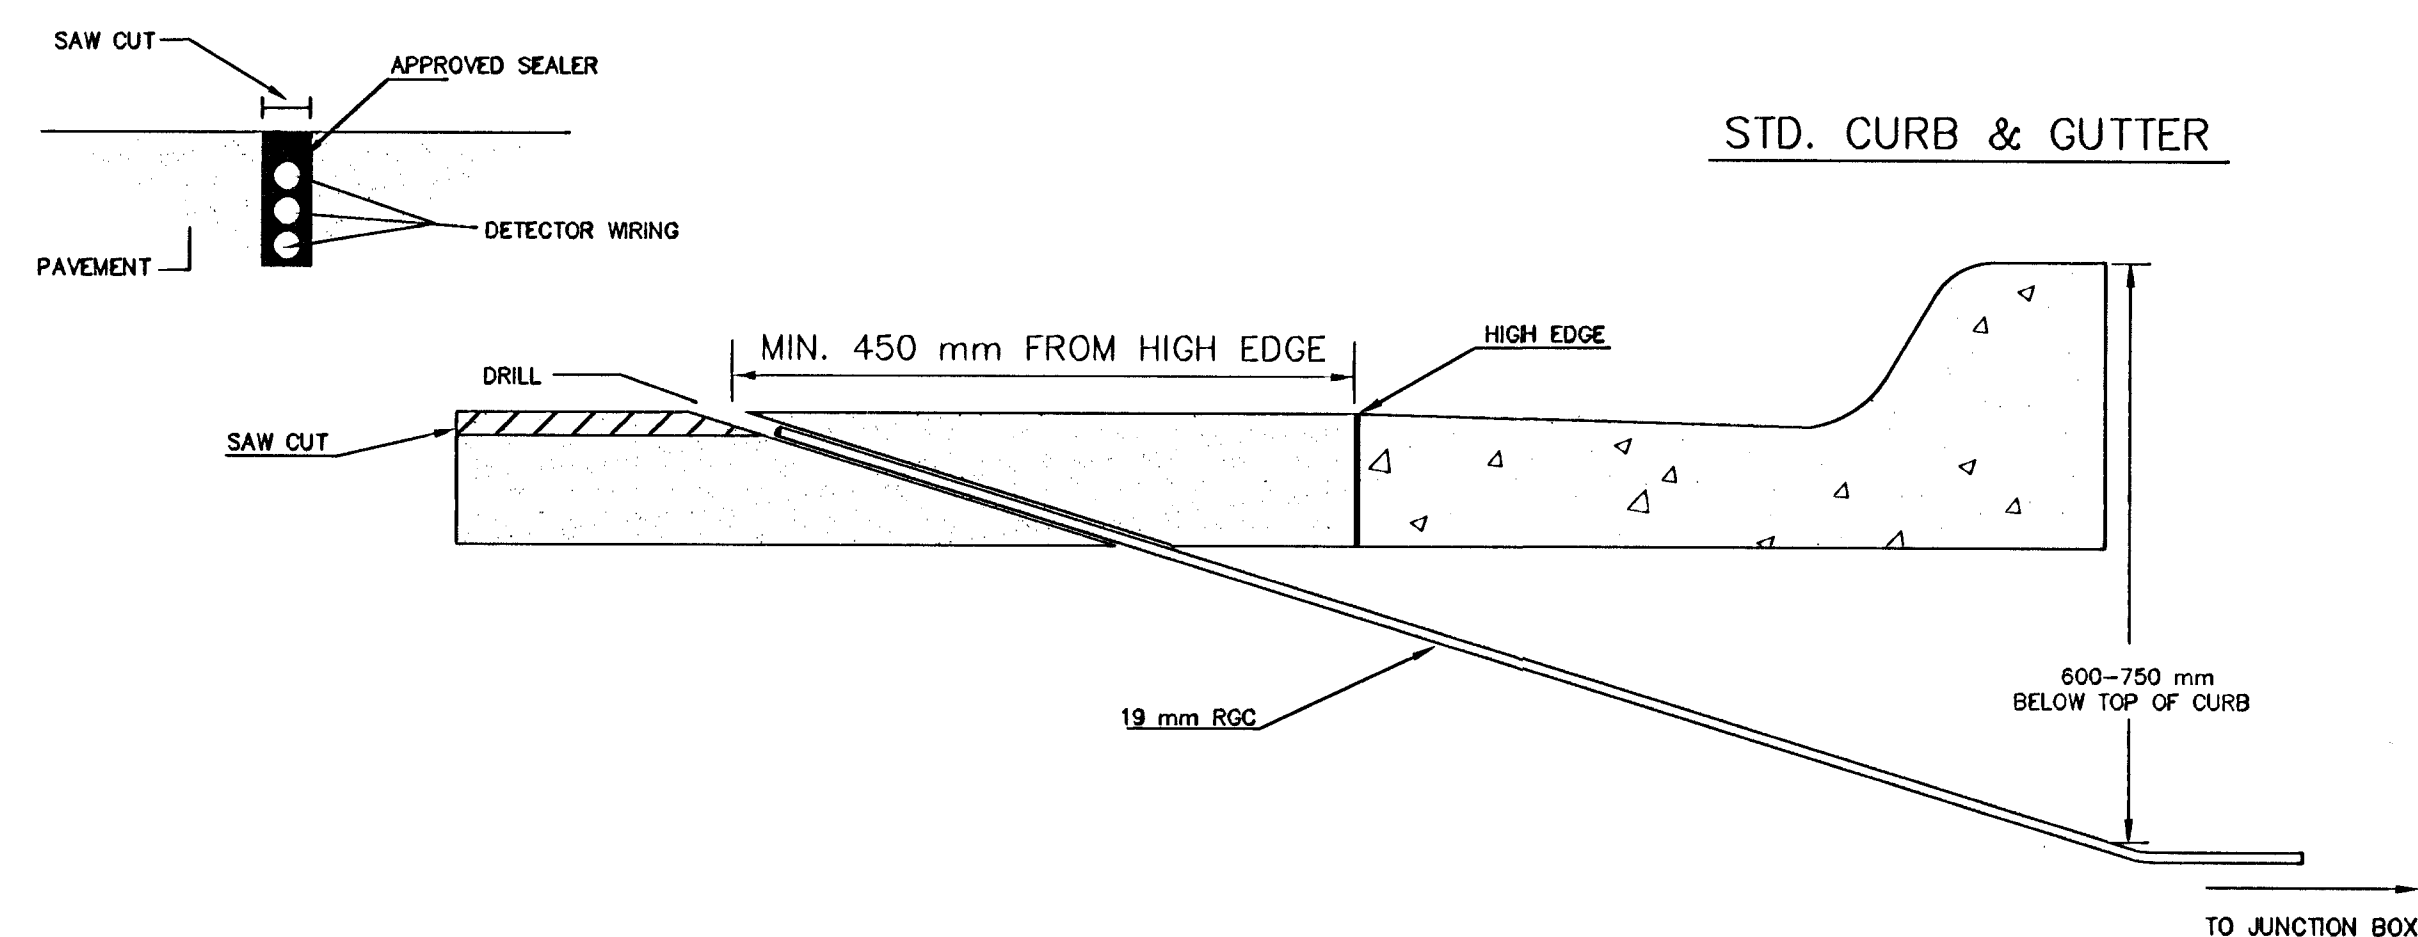


170 CONTROLLER PAD DETAILS

FWHA REGION NO.	STATE	PROJECT NUMBER	FISCAL YEAR	SHEET NUMBER	TOTAL SHEETS
7	KANSAS	87N-0080-01	1997	37	162

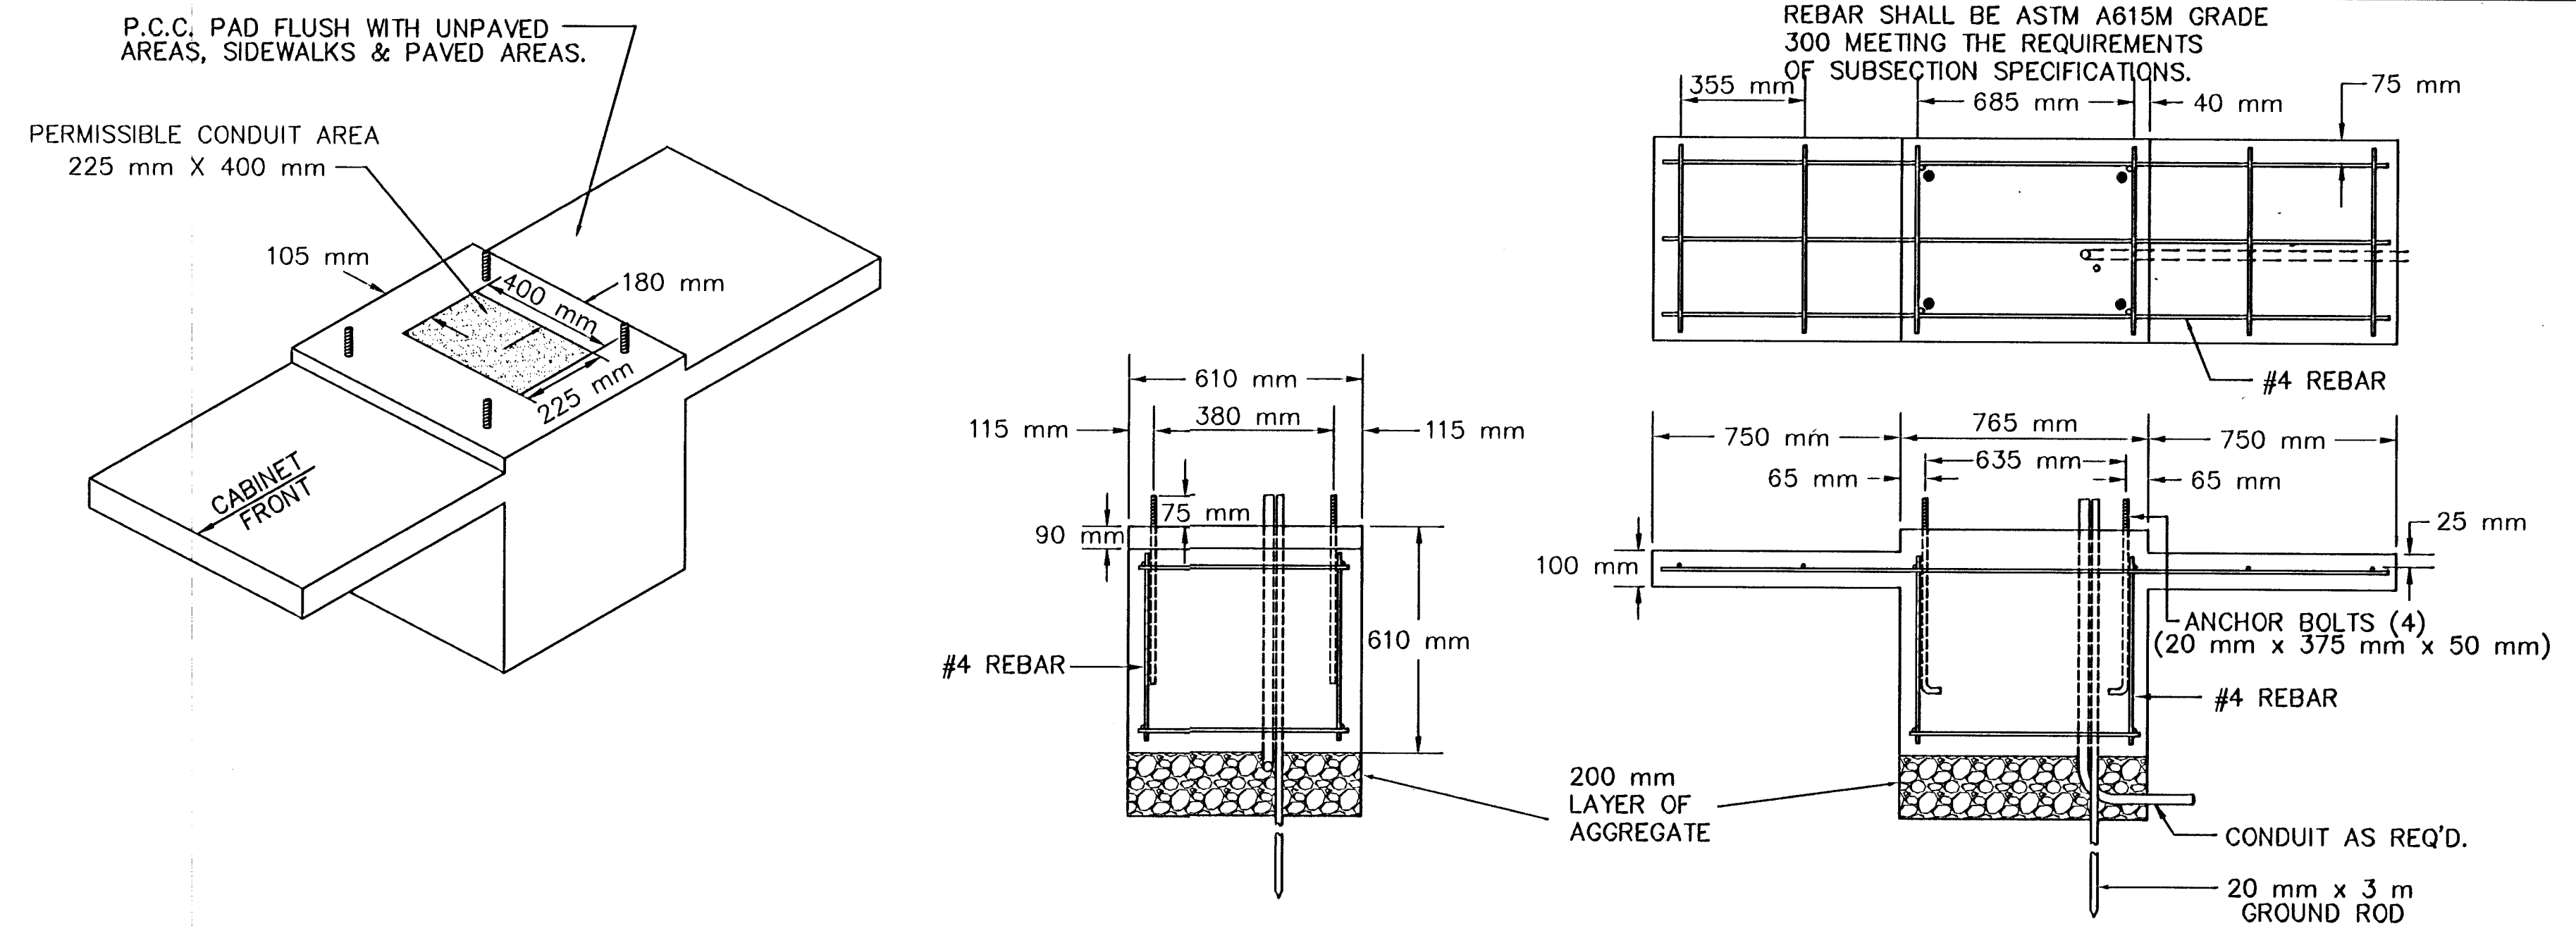

JUNCTION BOX DETAILS

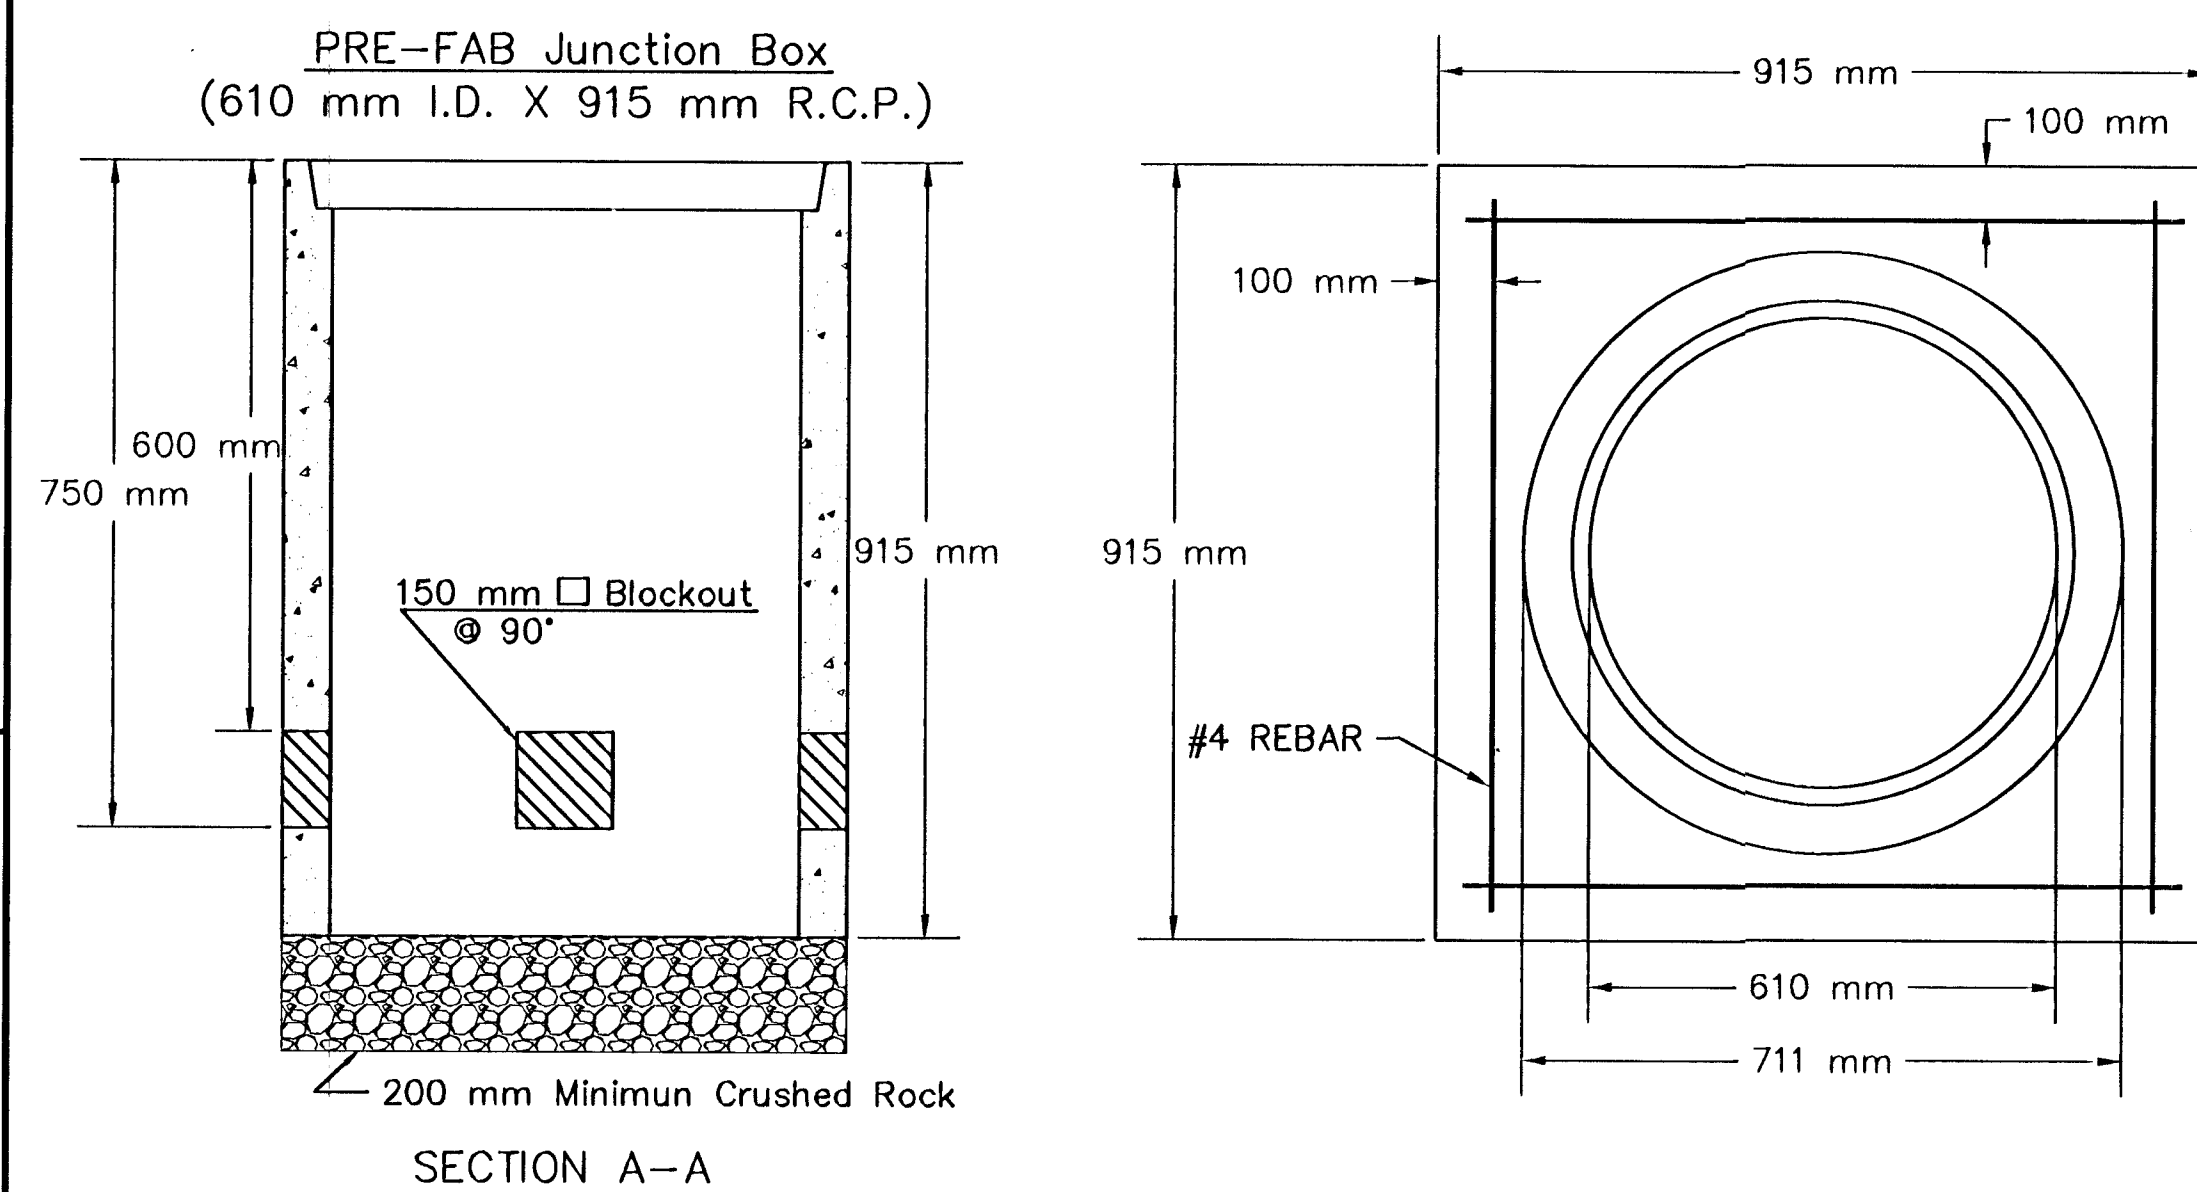

JUNCTION BOX CAP

915 mm x 915 mm x 152 mm	19 mm	"	"	"	BTWN. JUNCTION BOXES.
TOP OF CAP TO BE FLUSH WITH	19 mm	"	"	"	BTWN. JUNCTION BOX & DETECTOR
GROUND LEVEL.					LOOP SAW CUT

**SEE SERVICE BOX INSTALLATION
FOR RING & COVER DETAILS.

[illegible]

PROJECT DESCRIPTION			
SERVICE/JUNCTION BOX, CONTROLLER PAD CONSTRUCTION/INSTALLATION DETAILS			
PROJECT NUMBER			
DRAWN BY: T.M.		APPROVED BY	
DATE: Feb. 98		REVISED:	
CITY OF WICHITA			
DEPARTMENT OF PUBLIC WORKS			
TRAFFIC ENGINEERING DIVISION		SCALE	
WM. G. MCKINLEY		NO SCALE	
TRAFFIC ENGINEER			