



1 2 3 4 5 6 7 8 9 10 11 12 13


no.	date	by	ckd	description
0	11/8/17	RPL	JT	ISSUED FOR BID

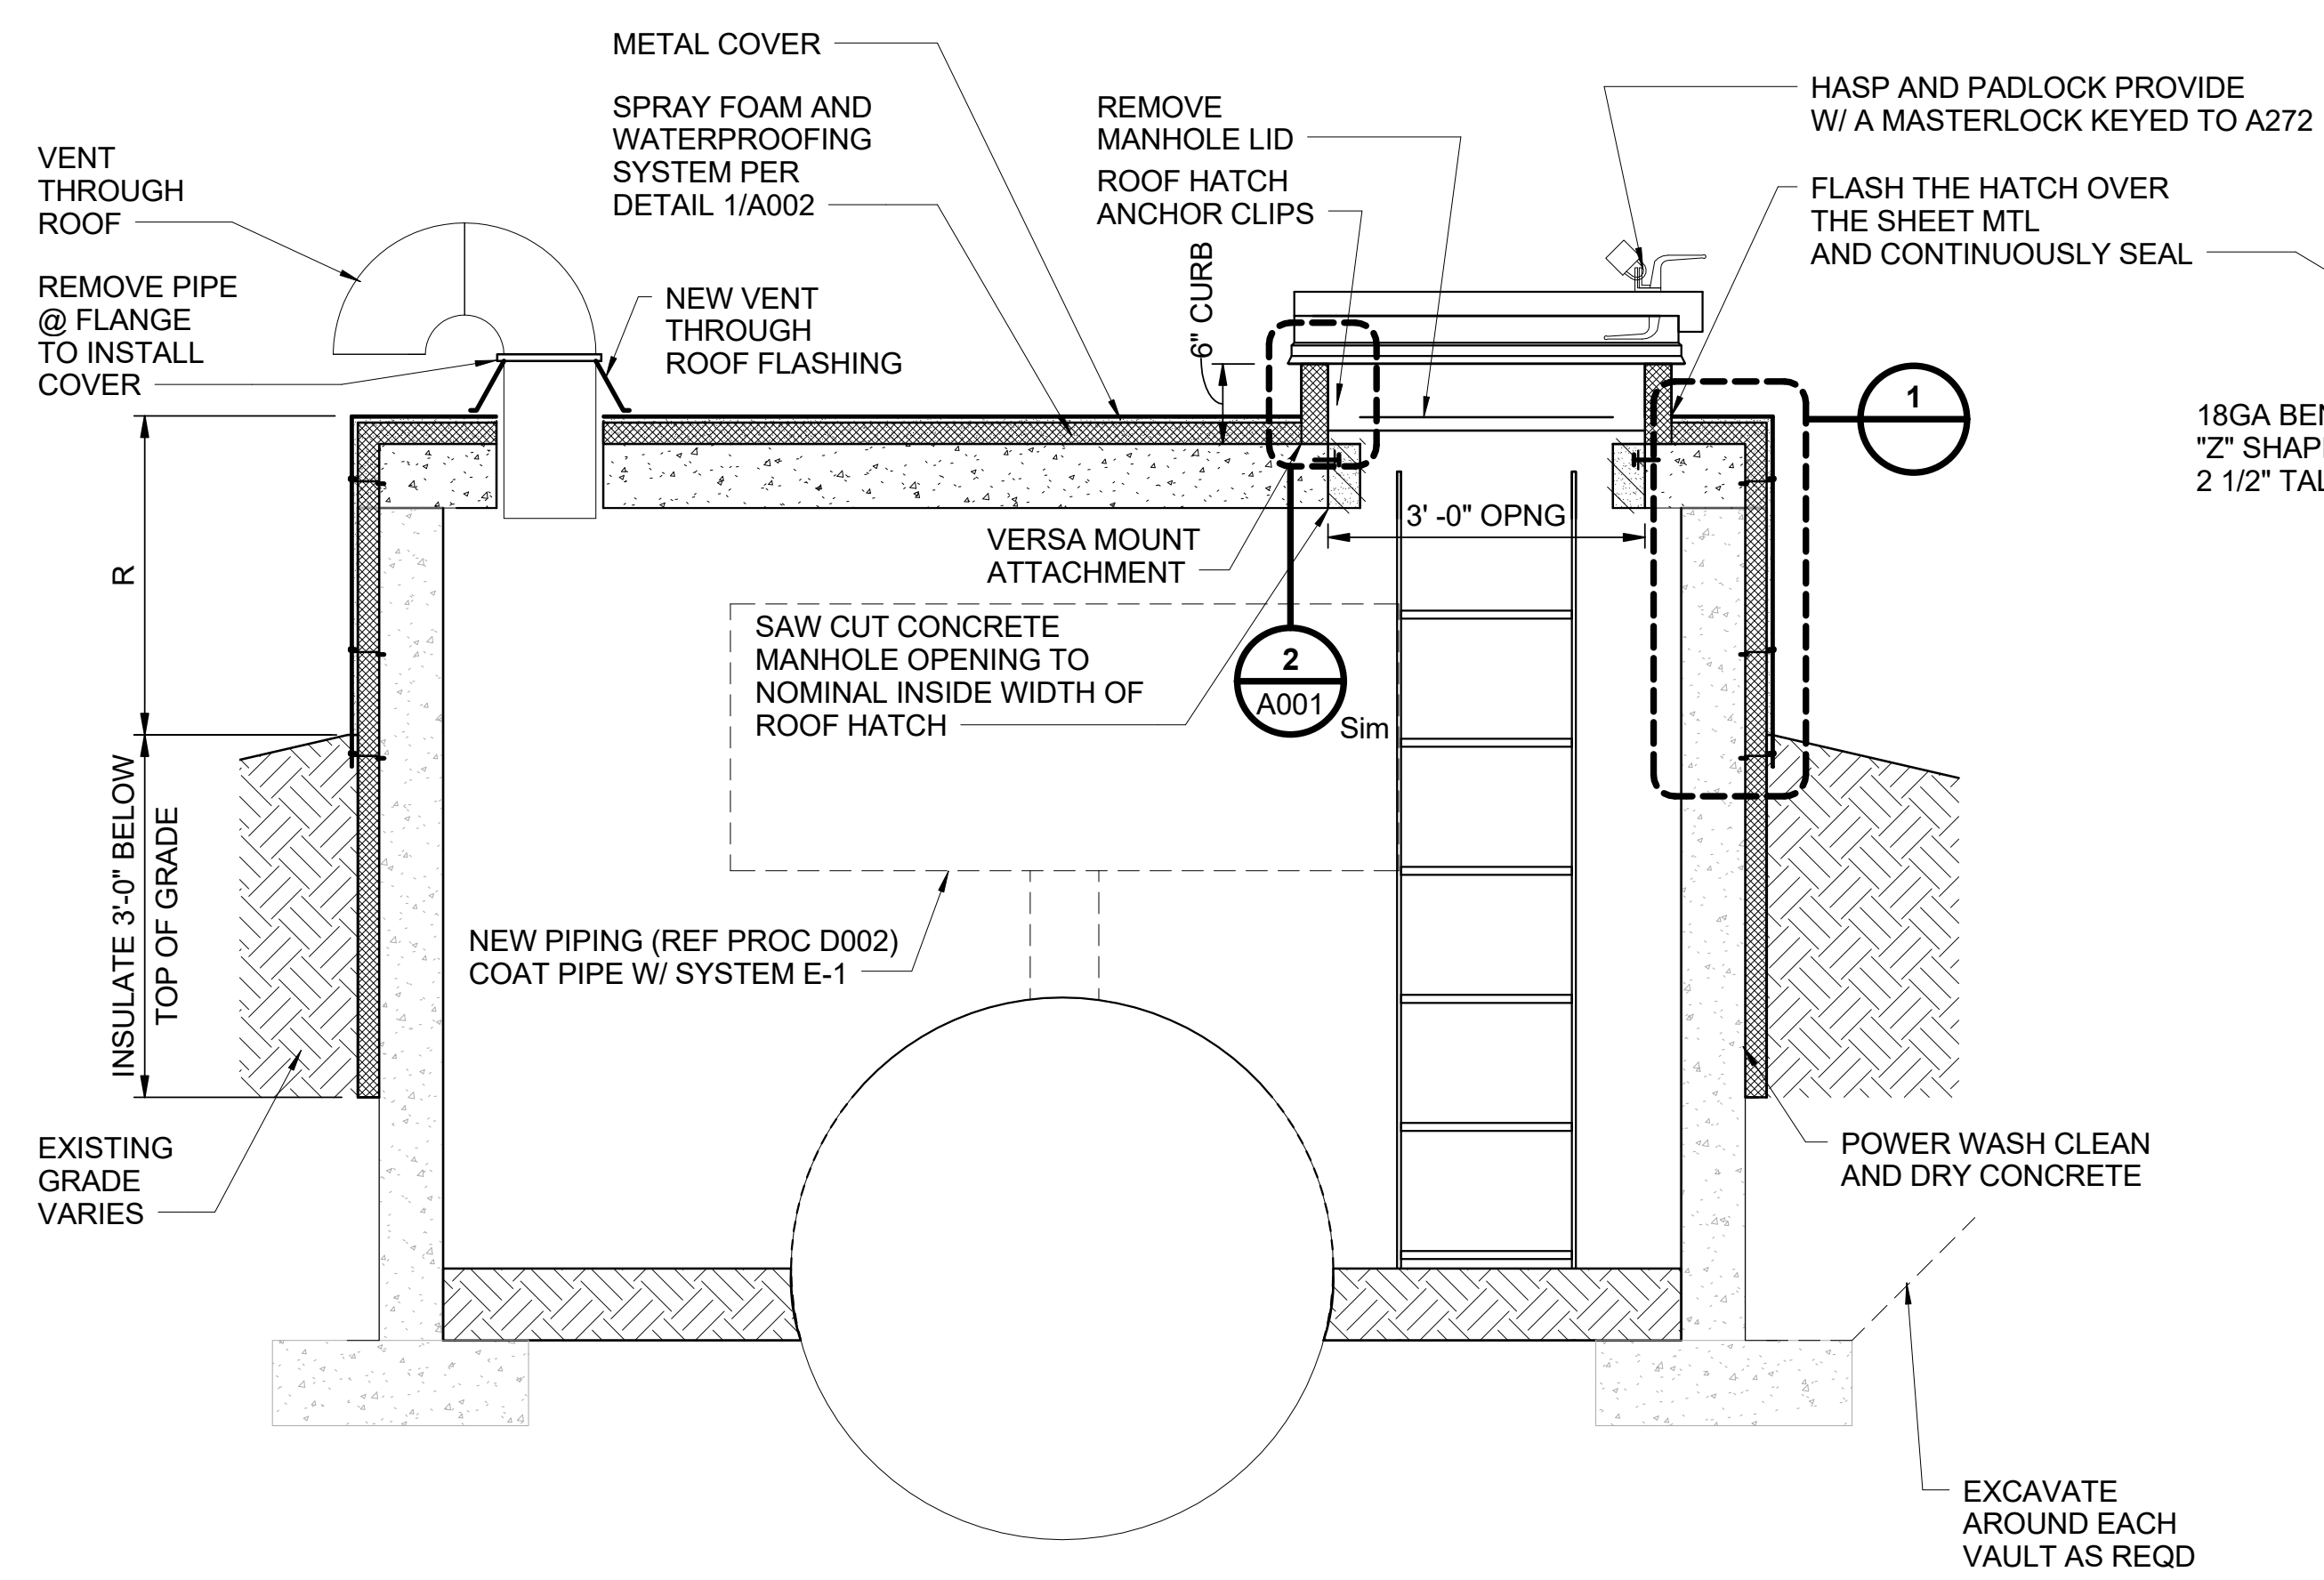


**SECTION A-A001**  
VAULT  
SCALE IN FEET

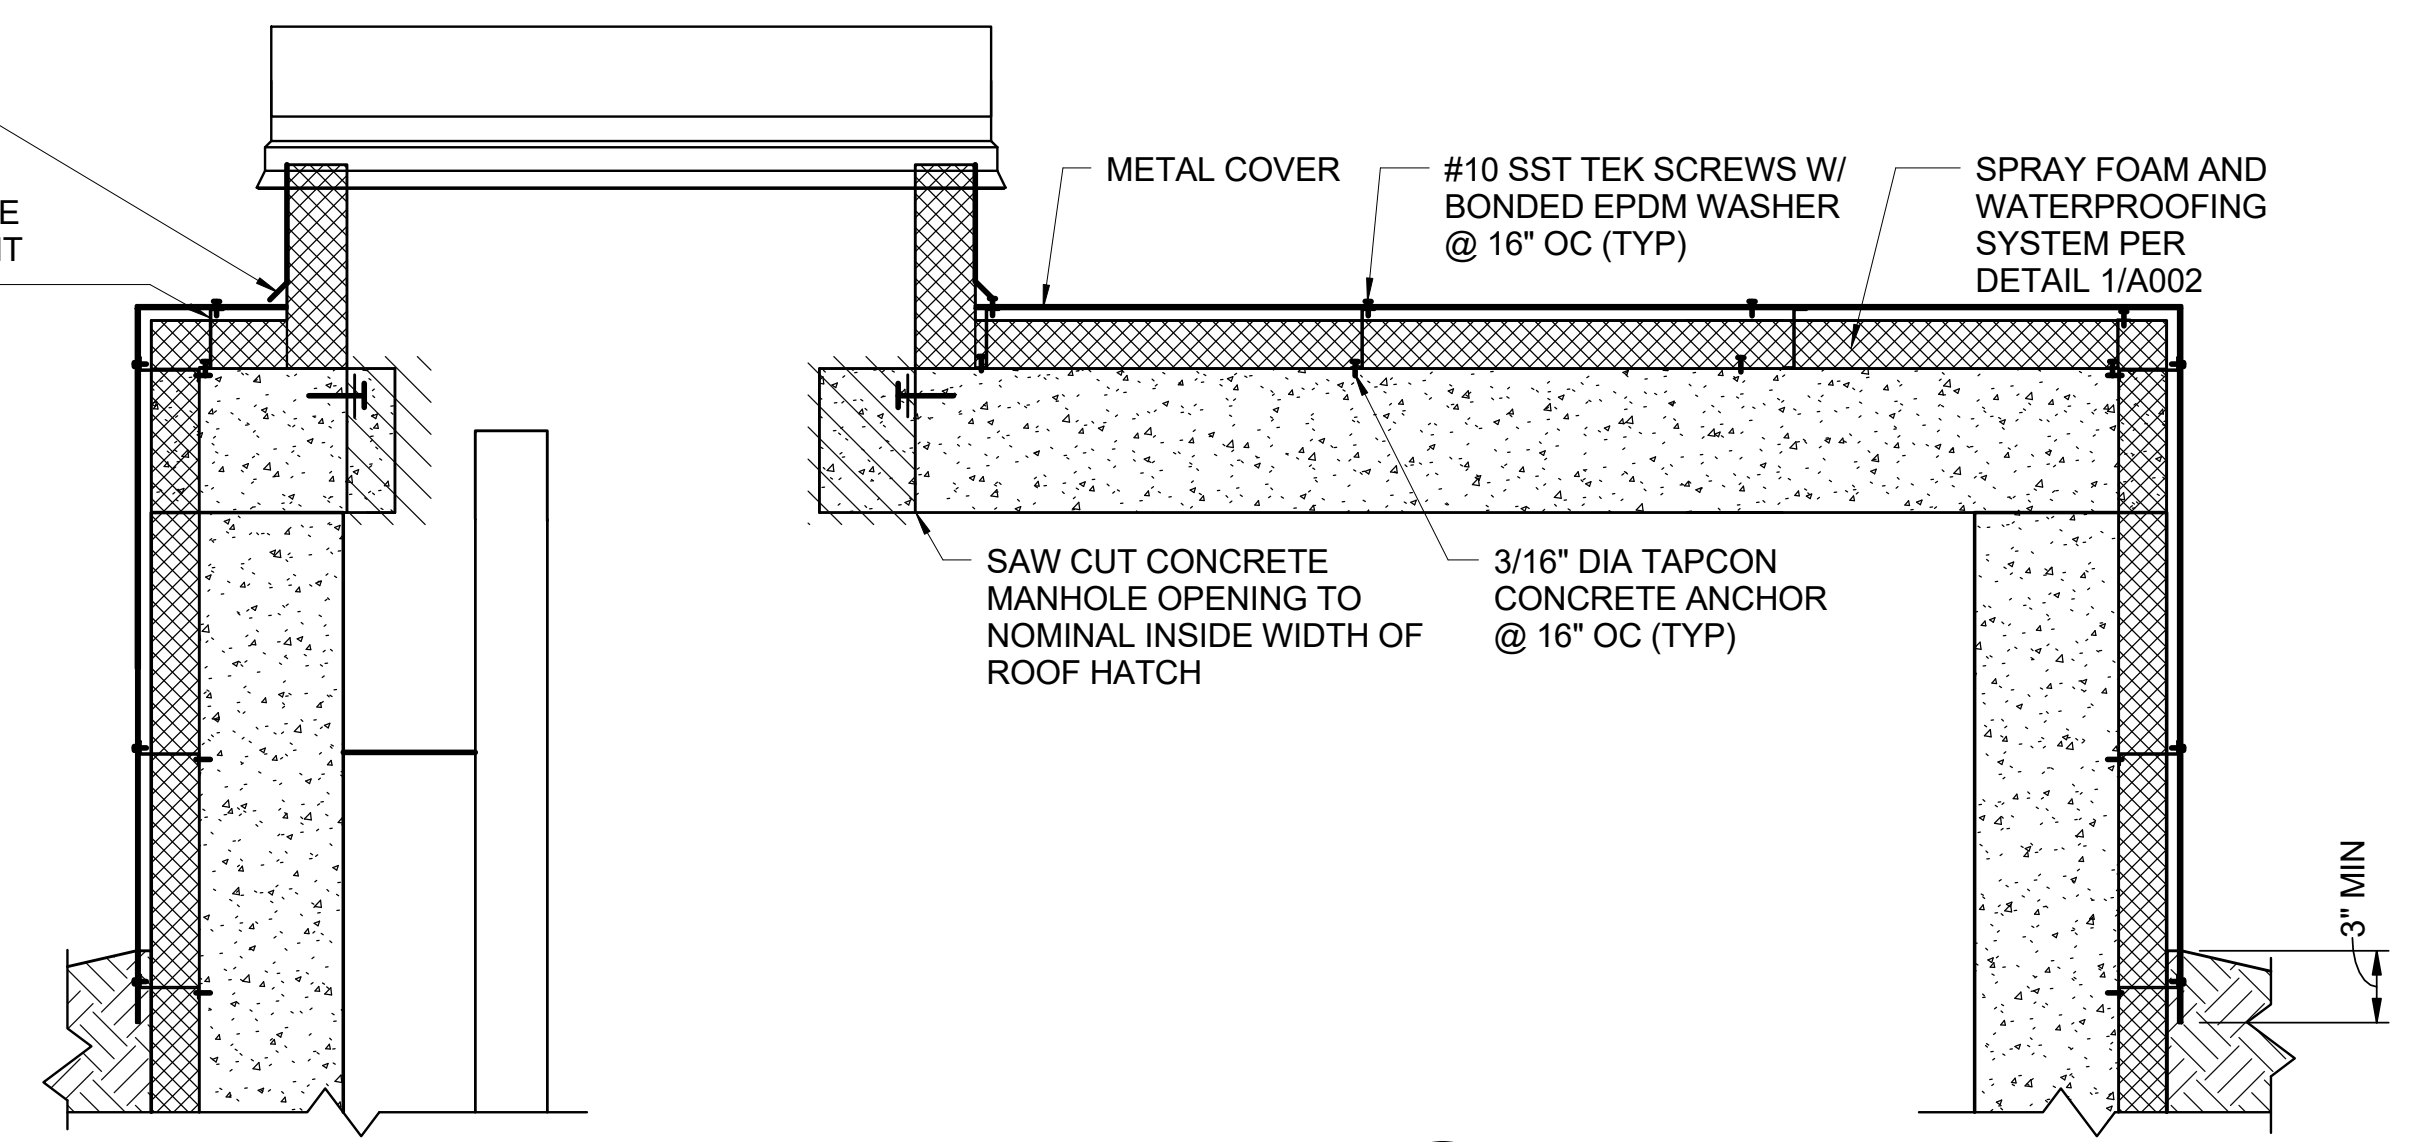

**SECTION B-B A001**  
VAULT  
SCALE IN FEET

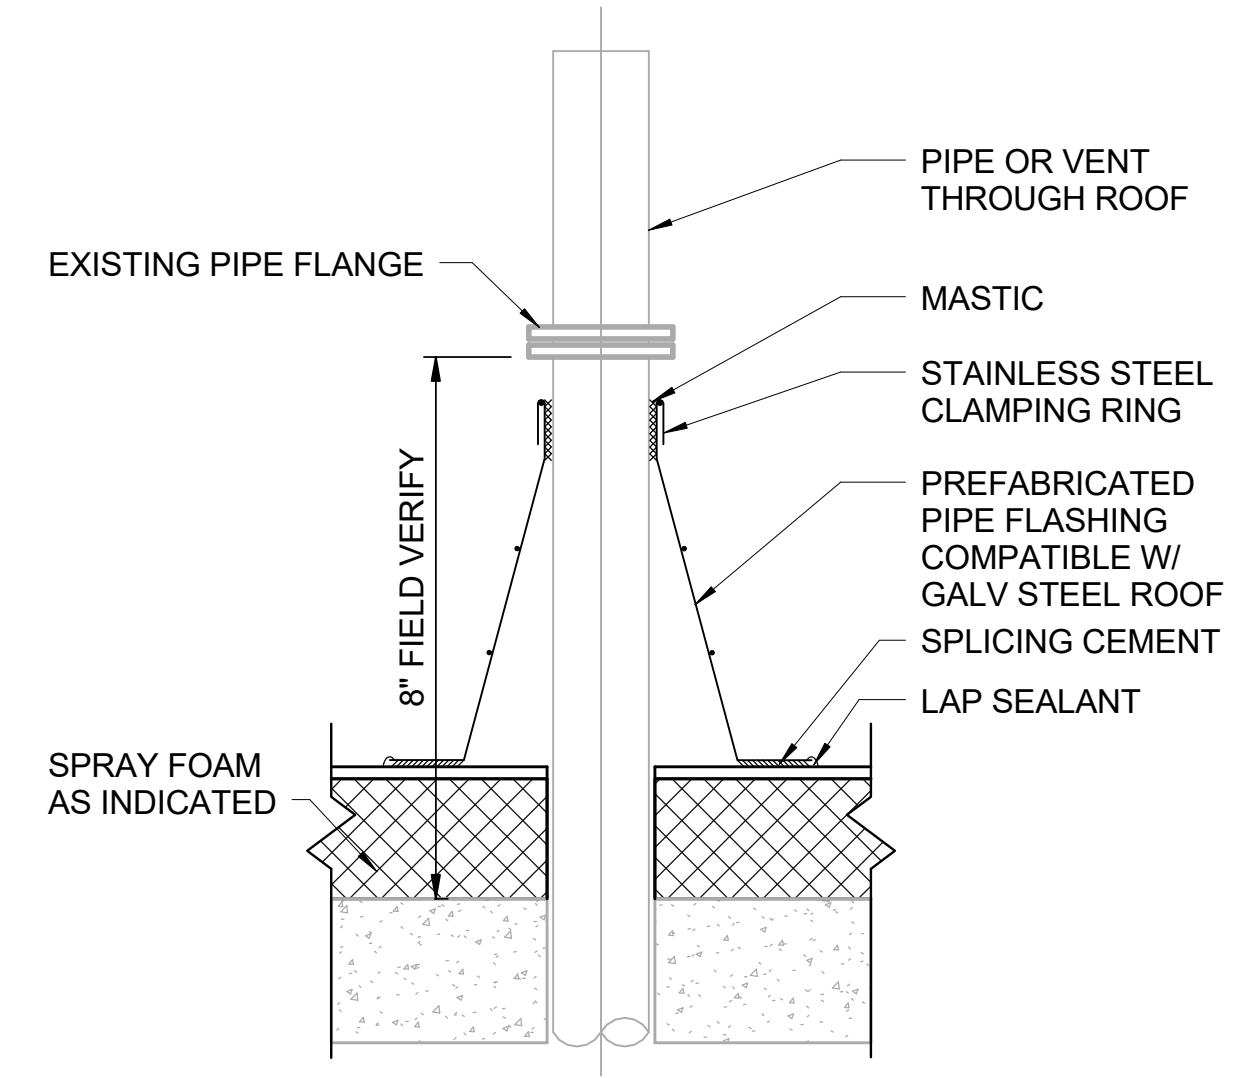

**TYP VENT FLASHING**  
SCALE IN FEET

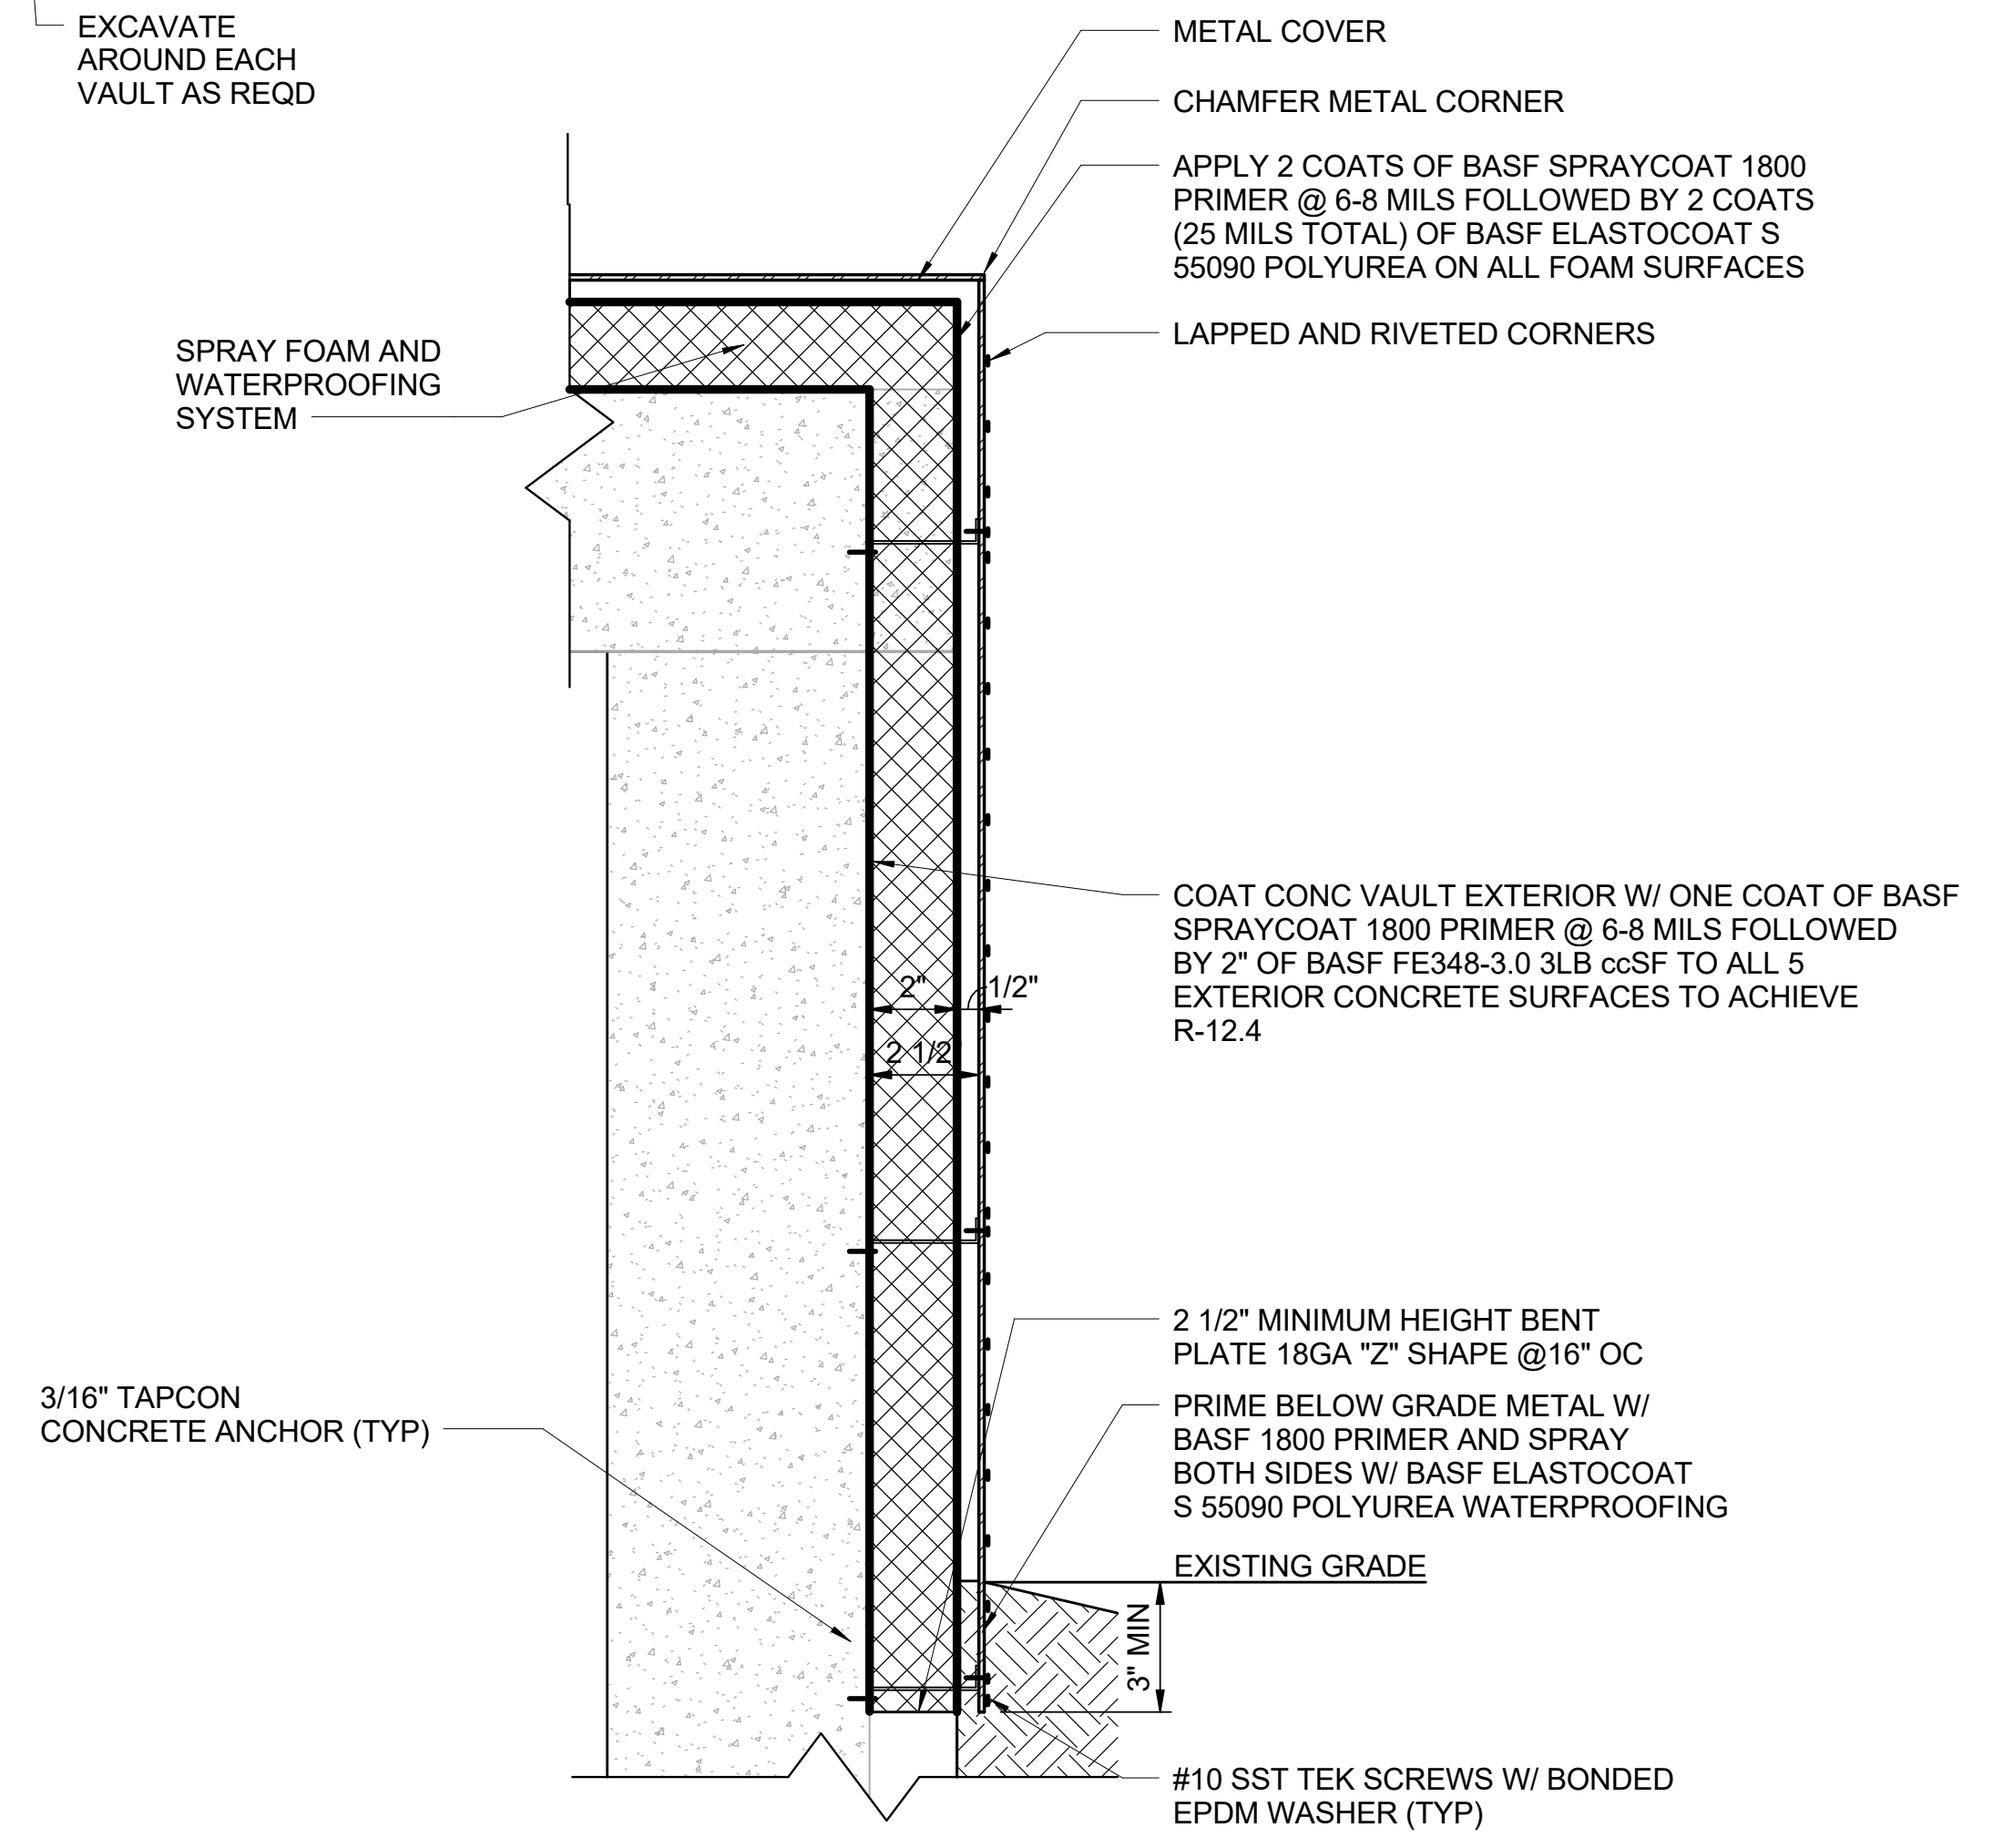

**DETAIL 1**  
SPRAY FOAM/WATER PROOFING  
SCALE IN FEET

Scale For Microfining

Inches

COPYRIGHT © 2017 BURNS & MCDONNELL ENGINEERING COMPANY, INC.




This document has been digitally signed.  
Nov 8 2017 8:48 AM



9400 WARD PARKWAY  
KANSAS CITY, MO 64114  
816-333-9400  
LICENSEE NO. E-65

<b>date</b> OCTOBER 10, 2017	<b>detailed</b> R. GUIN
<b>designed</b> R. LANG	<b>checked</b> J. TSOULIAS

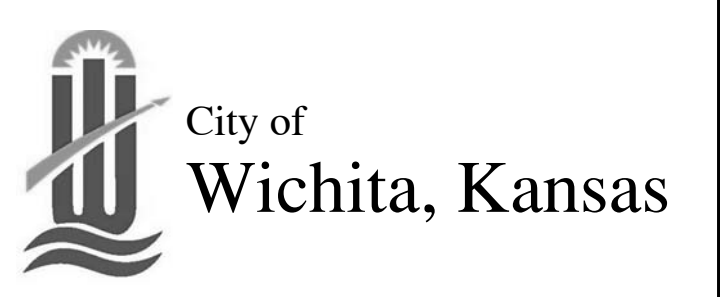

SEDGWICK, KANSAS

**CHENEY TRANSMISSION LINE**  
SECTION AND DETAILS

<b>project</b> 97687	<b>contract</b>
<b>drawing</b> A002	<b>rev.</b> 0
<b>sheet</b>	<b>of sheets</b>
<b>file</b> 97687_ARCH_2017.RVT	