


©2017
MKEC Engineering
All Rights Reserved
www.mkec.com
These drawings and their contents, including, but not limited to, all concepts, designs, & ideas are the exclusive property of MKEC Engineering (MKEC), and may not be used or reproduced in any way without the express consent of MKEC.

SYNTHETIC TURF DETAILS


PROJECT NO.	1701010567	
DATE	11-01-17	
SCALE	NA	
DESIGNED	DRAWN	CHECKED
JLE	JLE	JLE

NO.	REVISION	DATE
0	TURF PROC. - IFC	11-01-17

SHEET NO.
LA1.004

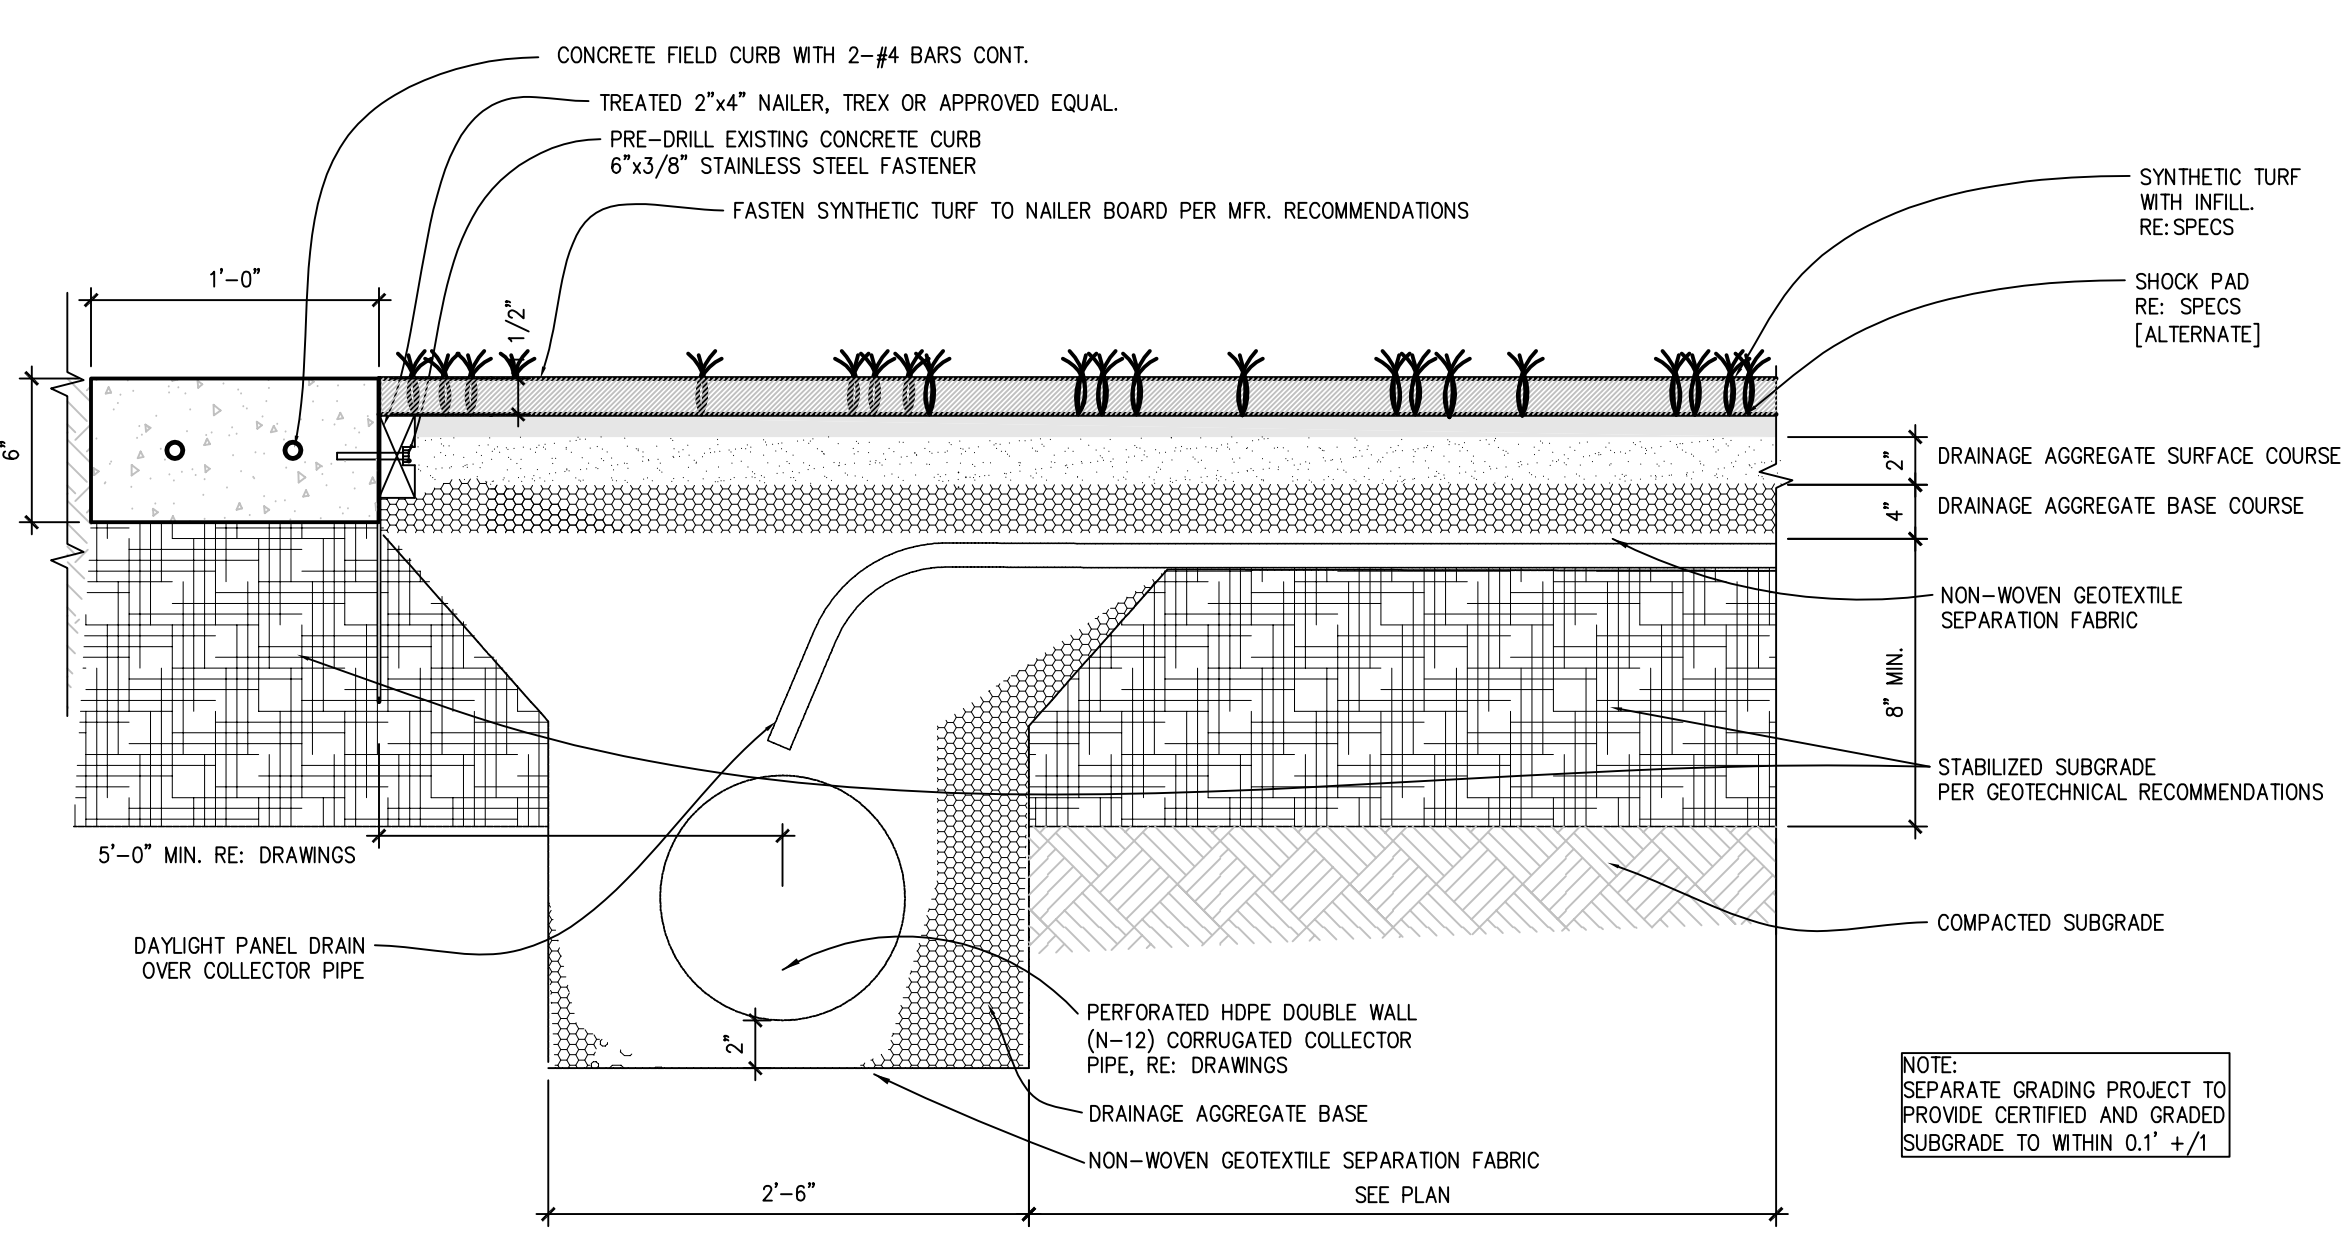

1 FIELD SECTION
SCALE: 1 1/2" = 1'-0"

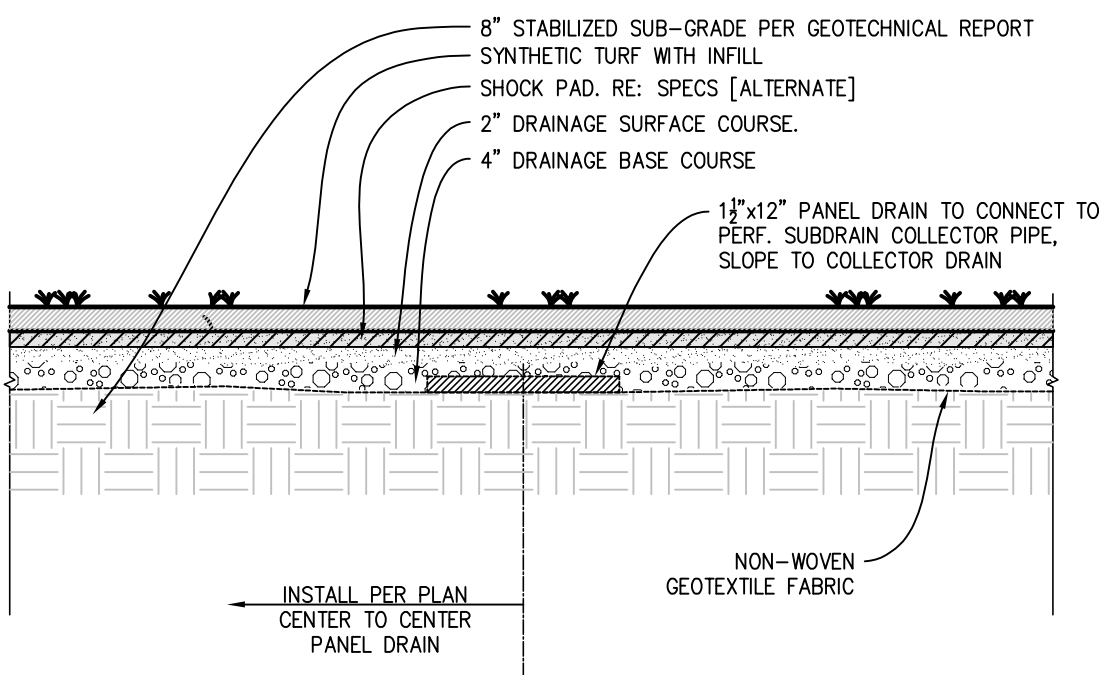

2 SYNTHETIC TURF TYPICAL SECTION
SCALE: 1"=1'-0"

PLOTTED: Wednesday, November 01, 2017 @ 08:19PM
MKEC-SPORTS-SEC-FURSUITE-1700-1217-152-CITY OF WICHITA STRYKER SPORTS COMPLEX-GRAPHICS-17-01-17