

CONSULTANTS:

45TH & HILLSIDE
 INTERSECTION IMPROVEMENT




REVISIONS:	MARK	DATE	DESCRIPTION

PROJ NO: 87 N-0616-01
 SCALE: N.T.S.
 DATE: 10/9/2017
 DESIGNED BY: TAU
 DRAWN BY: TAU
 CHECKED BY: MDB


SHEET TITLE:
**TYPICAL SECTIONS
 45TH STREET**

SHEET NO.
13
 SHEET 13 OF 166

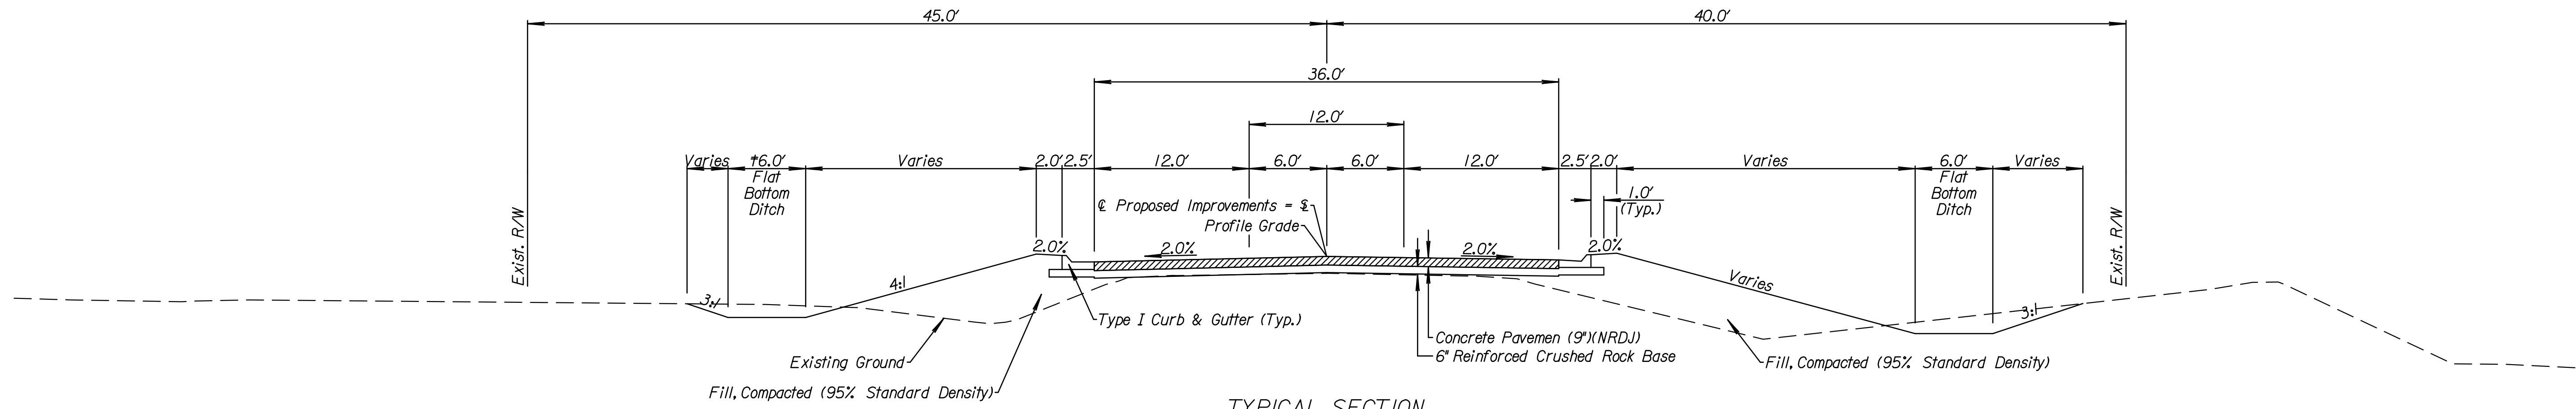

TYPICAL SECTION

Sta. 231+97.91 to Sta. 232+90.48
 †Sta. 232+70.45 to Sta. 232+90.48

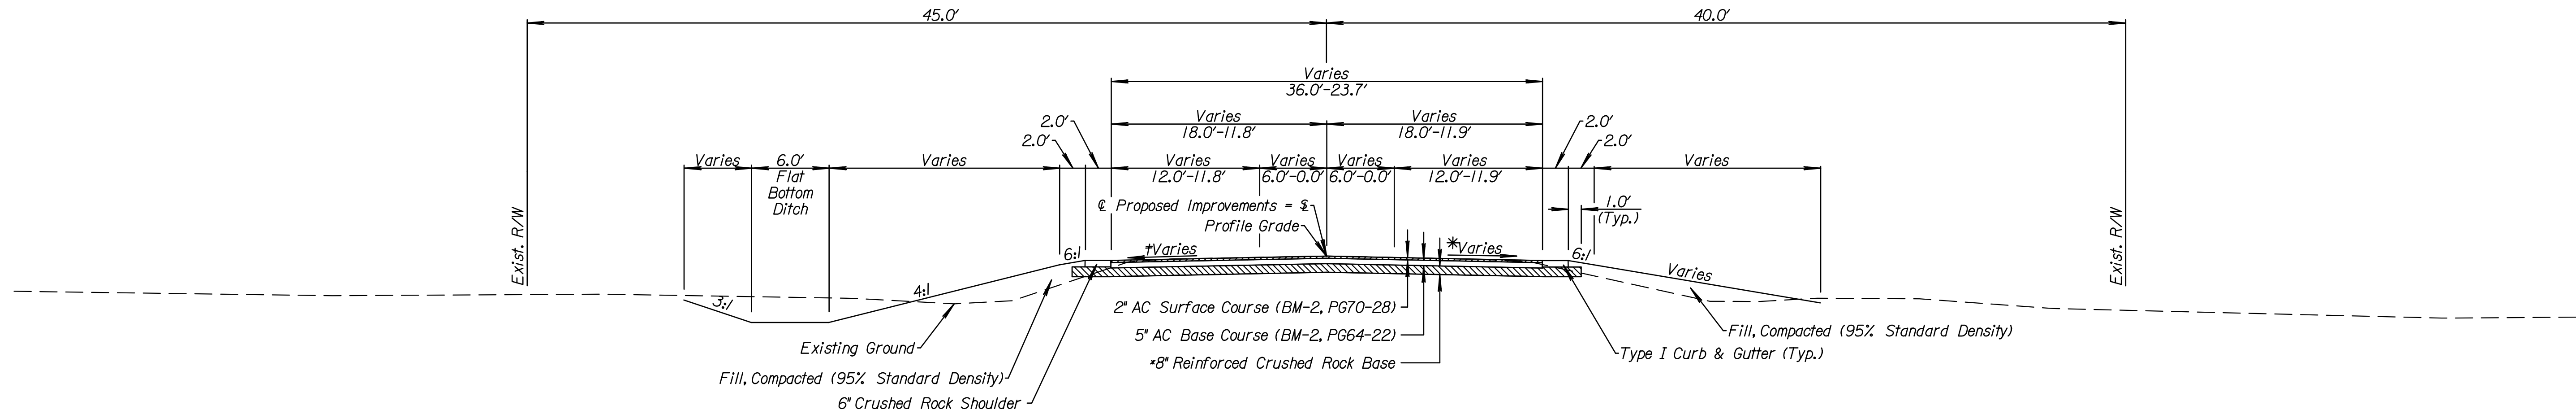

TYPICAL SECTION

Sta. 232+90.48 to Sta. 234+56.55

†Cross Slope Varies - Sta. 232+90.48 to Sta. 234+56.55 (See Cross Sections) - 2.0% Min. & 2.8% Max.
 *Cross Slope Varies - Sta. 232+90.48 to Sta. 234+56.55 (See Cross Sections) - 2.0% Min. & 2.7% Max.