


100 90 80 70 60 50 40 30 20 10 0 10 20 30 40 50 60 70 80 90 100

STATE	PROJECT NO.	YEAR	SHEET NO.	TOTAL SHEETS
KANSAS	87 N-0616-01	2017	166	166

Plotted By:ntitled  
File x:\transystems\pw\_local\transyscorp-pw1\taummel\d0258264\C-RDW-M02-801.DGN

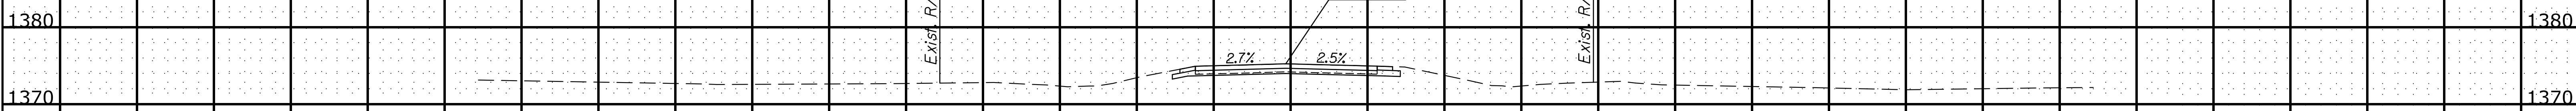

C = 10.99 S.F.

F = 0.00 S.F.

234+56.55

45th & Hillside Improvements  
234+56.55 to 234+56.55

100 90 80 70 60 50 40 30 20 10 0 10 20 30 40 50 60 70 80 90 100