

One (1) week prior to construction starting, the Contractor shall position a portable changeable message board at a location determined by the Engineer to warn travellers that the eastbound K-254 off-ramp to Hillside Avenue will be closed and traffic shall utilize an alternative route. Upon the completion of Phase 1a, the Contractor shall change the message to inform traffic that southbound Hillside Avenue is open. All messages shall be at the discretion of the Engineer.


Message board shall be placed no closer than the 53rd Street exit so traffic has a chance to utilize the exit if needed.

One (1) week prior to construction starting, the Contractor shall position a portable changeable message board at a location determined by the Engineer to warn travellers that the eastbound K-254 off-ramp to Hillside Avenue will be closed and traffic shall utilize an alternative route. Upon the completion of Phase 1a, the Contractor shall change the message to inform traffic that southbound Hillside Avenue is open. All messages shall be at the discretion of the Engineer.

Message board shall be placed no closer than the Broadway exit so traffic has a chance to utilize the exit if needed.

One (1) week prior to construction starting, the Contractor shall position a portable changeable message board at a location determined by the Engineer to warn travellers that the eastbound K-254 off-ramp to Hillside Avenue will be closed and traffic shall utilize an alternative route. Upon the completion of Phase 1a, the Contractor shall change the message to inform traffic that southbound Hillside Avenue is open. All messages shall be at the discretion of the Engineer.

Message board shall be placed no closer than the K-96 exit so traffic has a chance to utilize the exit if needed.

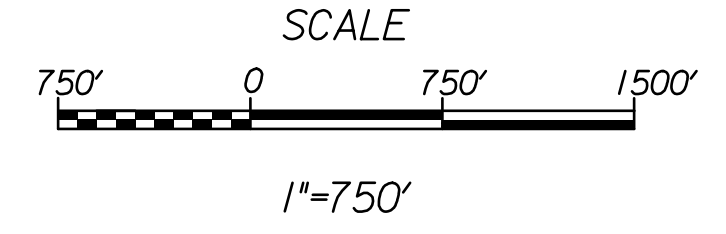

Note:

K1-104a and K1-105a shall be placed in the appropriate locations. For more details on K1-104a and K1-105a signs, See Sheet 87

When construction commences and the ramp is closed the portable changeable message board shall warn traffic that the eastbound K-254 off-ramp to Hillside Avenue is closed and they shall take an alternate route. The message shall be determined by the Engineer unless otherwise noted on the plans.

*The Contractor shall remove the special signs and uncover the overhead sign structure upon the completion of Phase 1a.

LEGEND

- Traffic Control Sign
- Type III Barricade
- Type III Barricade w/ Sign
- Portable Changeable Message Board

SIGN LEGEND

SYMBOL	SIGN DESIGNATION	SIGN DESCRIPTION
1	W20-3	ROAD CLOSED 500 FT
2	W20-3	ROAD CLOSED 1000 FT
3	W20-3	ROAD CLOSED 1500 FT
4	W20-3	ROAD CLOSED 1/2 MILE
5	R11-2	ROAD CLOSED
6	K620-2	END ROAD WORK
7	R11-3a	ROAD CLOSED AHEAD LOCAL TRAFFIC ONLY
8	W1-7	BI-DIRECTIONAL ARROW
9	W20-1	ROAD WORK AHEAD
10	E5-2a	EXIT CLOSED
11	D3-1	45TH STREET
12	D3-1	HILLSIDE AVENUE
13	M4-8	DETOUR
14	M6-1R	
15	M6-1L	
16	M6-3	
17	M4-8a	END DETOUR
18	W20-2	DETOUR AHEAD
19	M6-4	

Tran Systems
 245 NORTH WACO
 SUITE 222
 WICHITA, KS 67202
 PHONE: 316-303-3000
 FAX: 316-303-0156

45TH & HILLSIDE INTERSECTION IMPROVEMENT



REVISIONS:	DESCRIPTION	DATE	MARK

PROJ NO: 87 N-0616-01
 SCALE: 1"=20'
 DATE: 10/9/2017
 DESIGNED BY: TAU
 DRAWN BY: TAU
 CHECKED BY: MDB

SHEET TITLE:
DETOUR OVERVIEW MAP

SHEET NO.
69
 SHEET 69 OF 166