



FWHA REGION NO.	STATE	PROJECT NUMBER	FISCAL YEAR	SHEET NUMBER	TOTAL SHEETS
7	KANSAS	87N-0128-01		6	118


BY	DATE

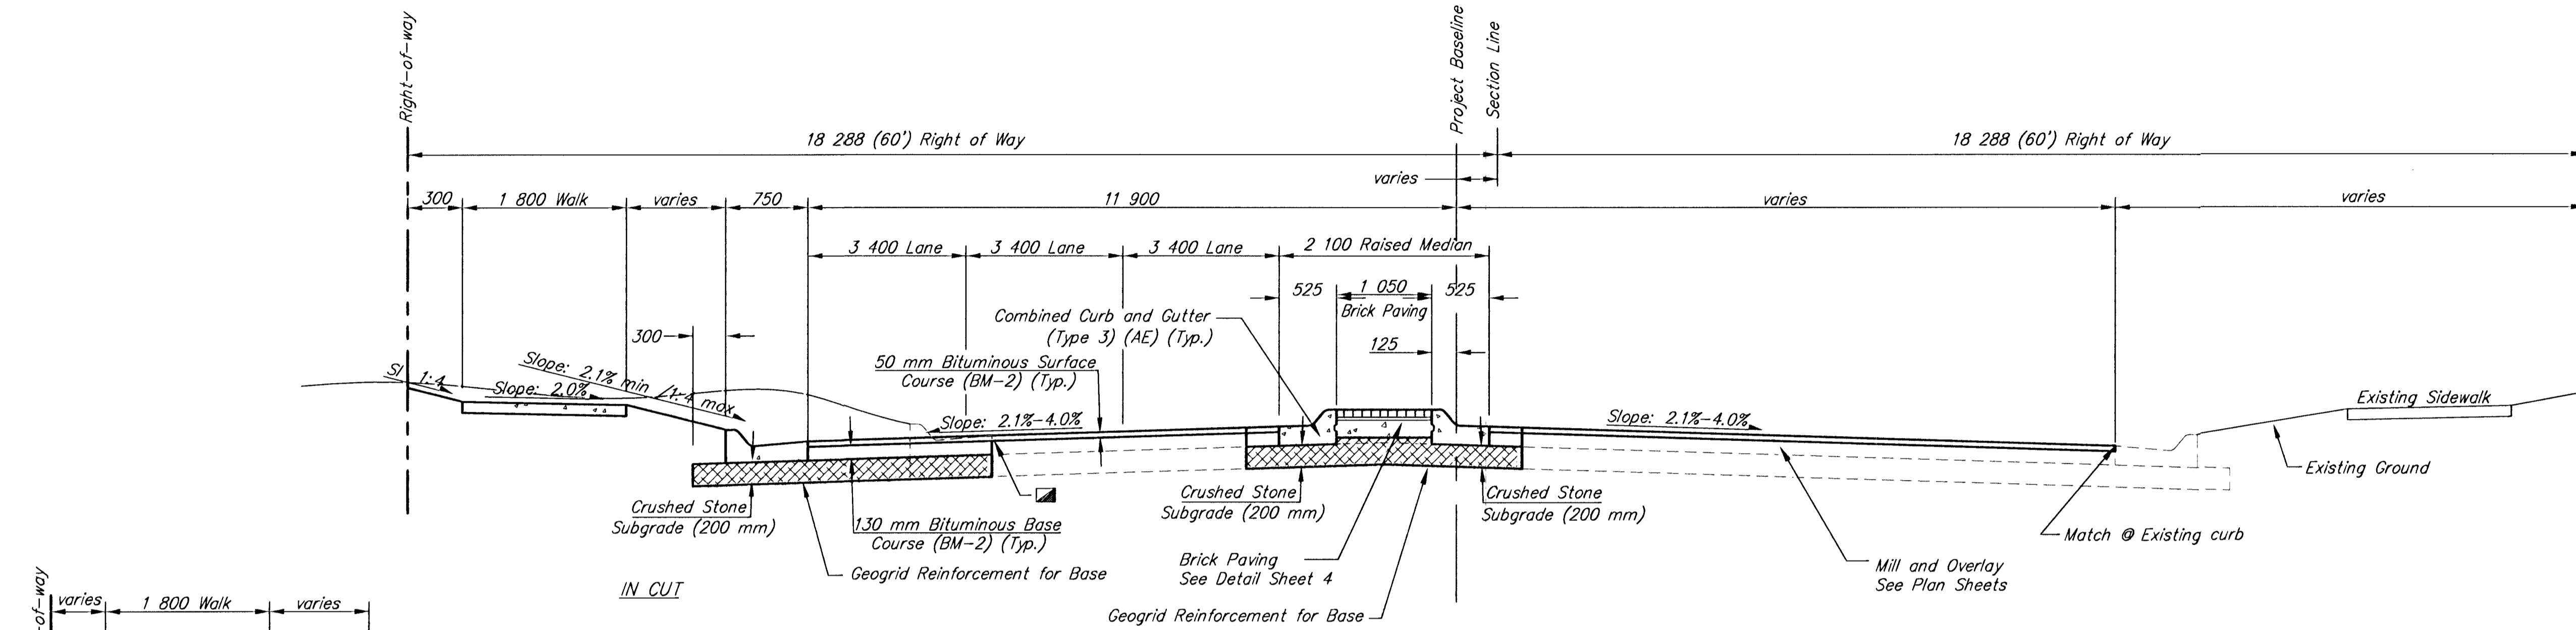

**TYPICAL SECTION**  
**10+264.573 TO 10+282.895**  
**10+390.282 TO 10+434.446**

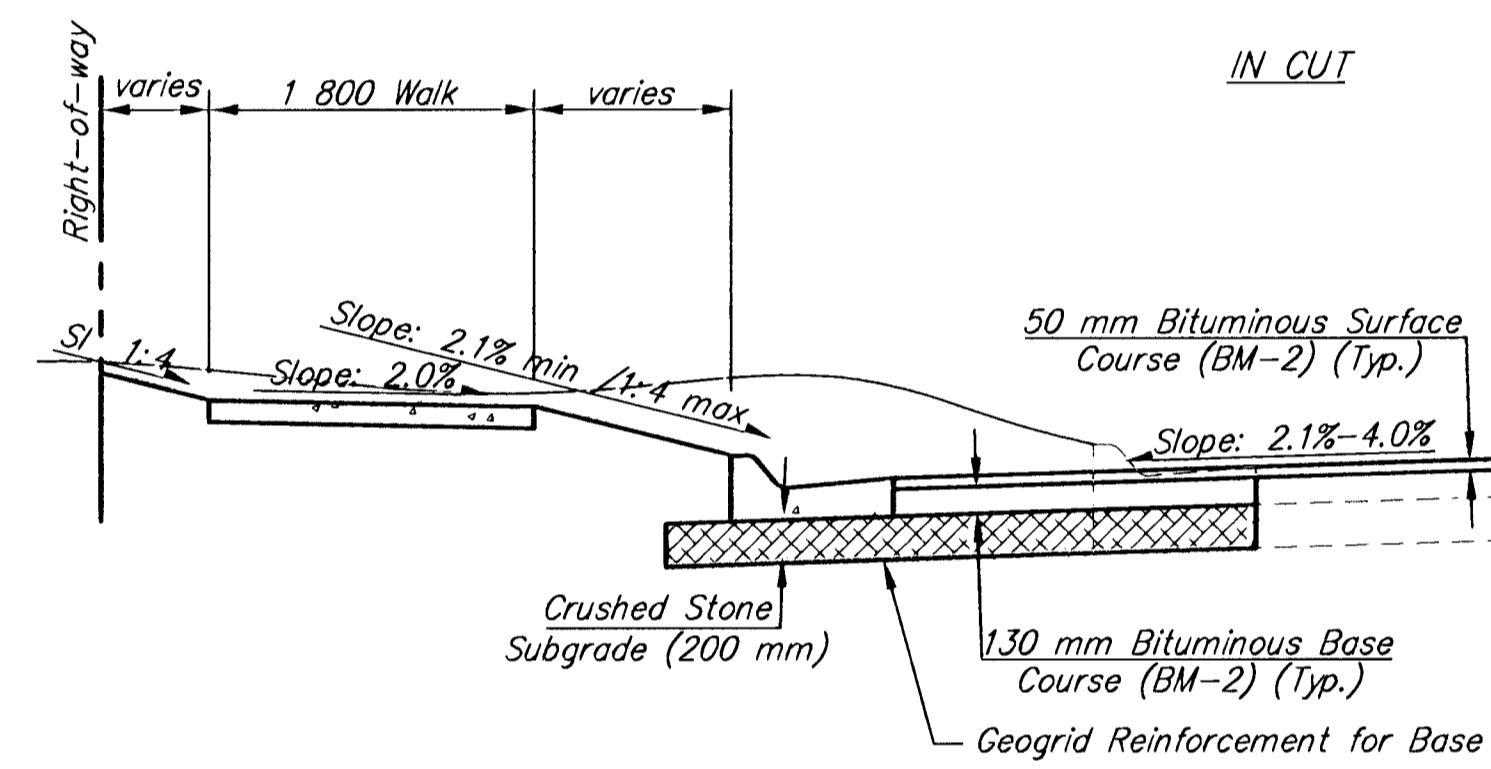

**TYPICAL LANE WIDTH ADDITION DETAIL**  
**10+434.446 TO 10+577.875**

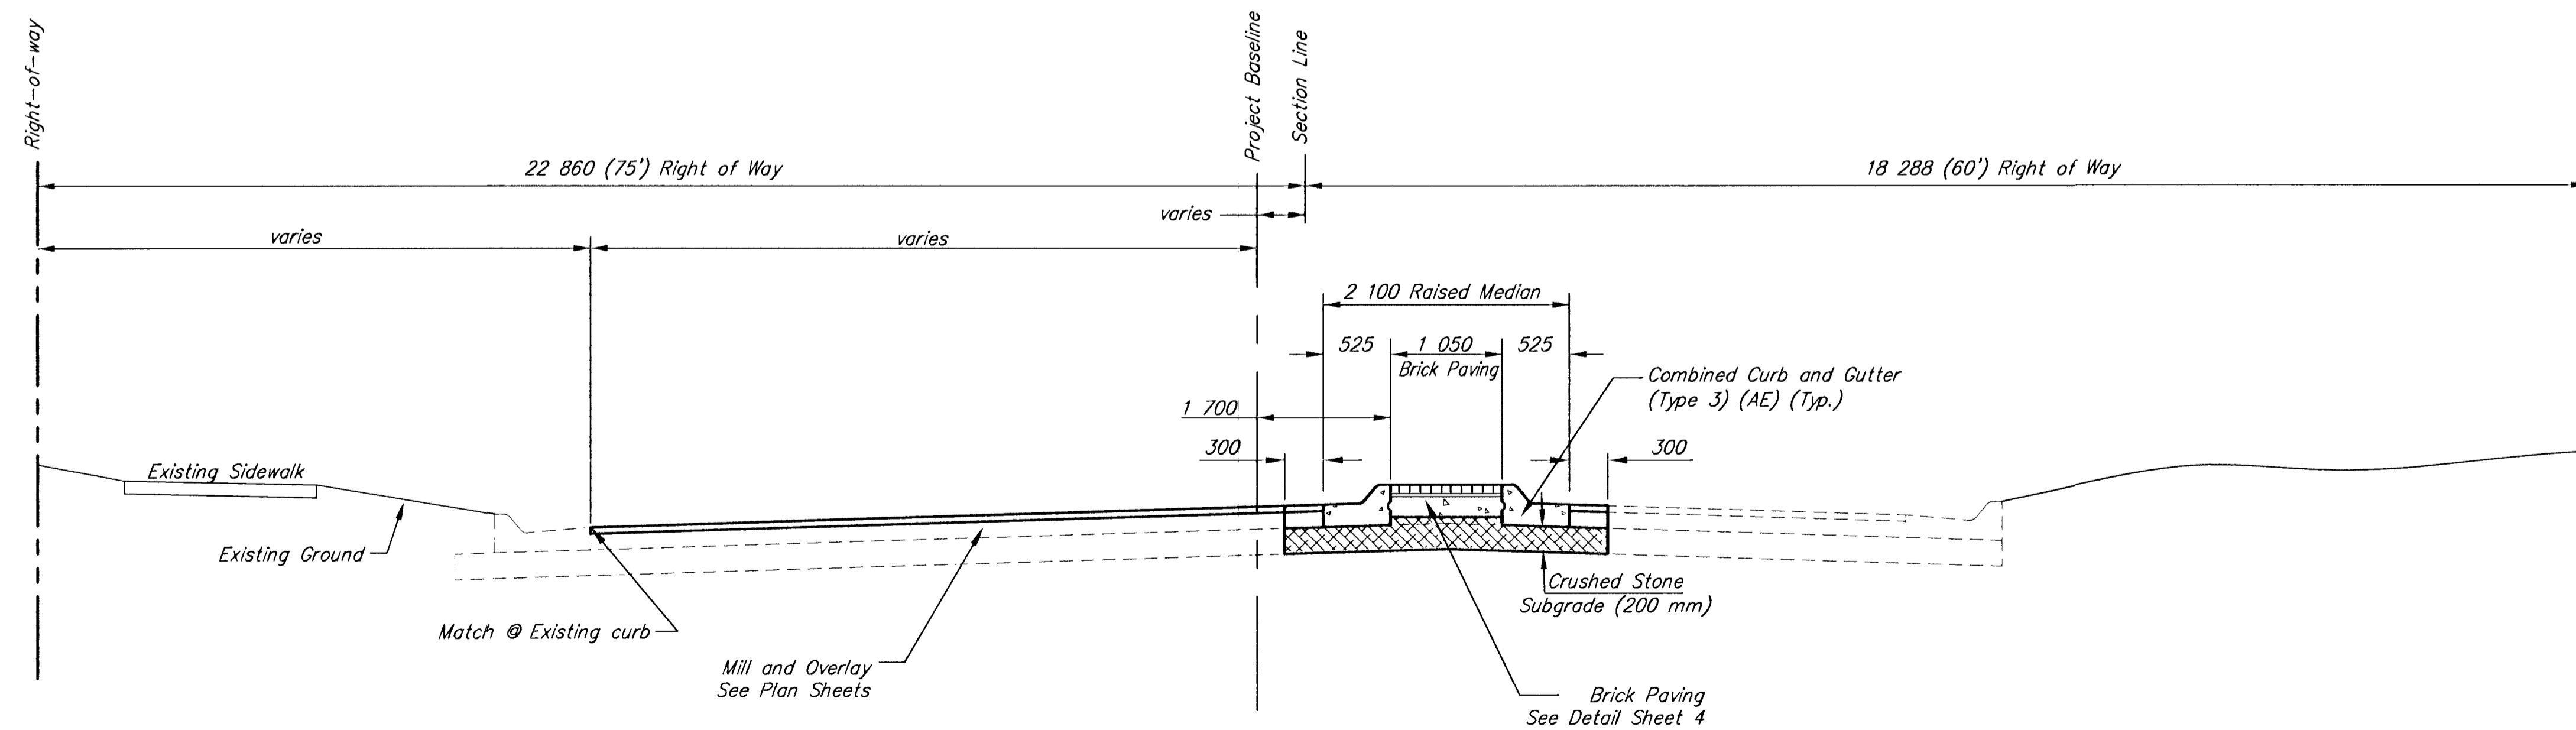

**TYPICAL SECTION**  
**10+316.362 TO 10+349.995**

**CENTRAL AND RIDGE ROAD IMPROVEMENTS**  
**TYPICAL SECTIONS**

**SRB** 324 NORTH MAIN 316-284-8003  
WICHITA, KANSAS 67203 FAX 316-284-4621  
http://www.srb.com/~srb E-Mail: srb@srbit.com

**SAVOY, RUGGLES & BOHM, P.A.**  
ENGINEERING & SURVEYING

PROJECT NUMBER  
**472-76-245-83057-000-000-001**

DRAWN CMB/KWL	DESIGN JRA	REVIEW	DATE Dec. 13, 2000	UTILITY	SRB JOB 1218T
------------------	---------------	--------	-----------------------	---------	------------------

6  
118