
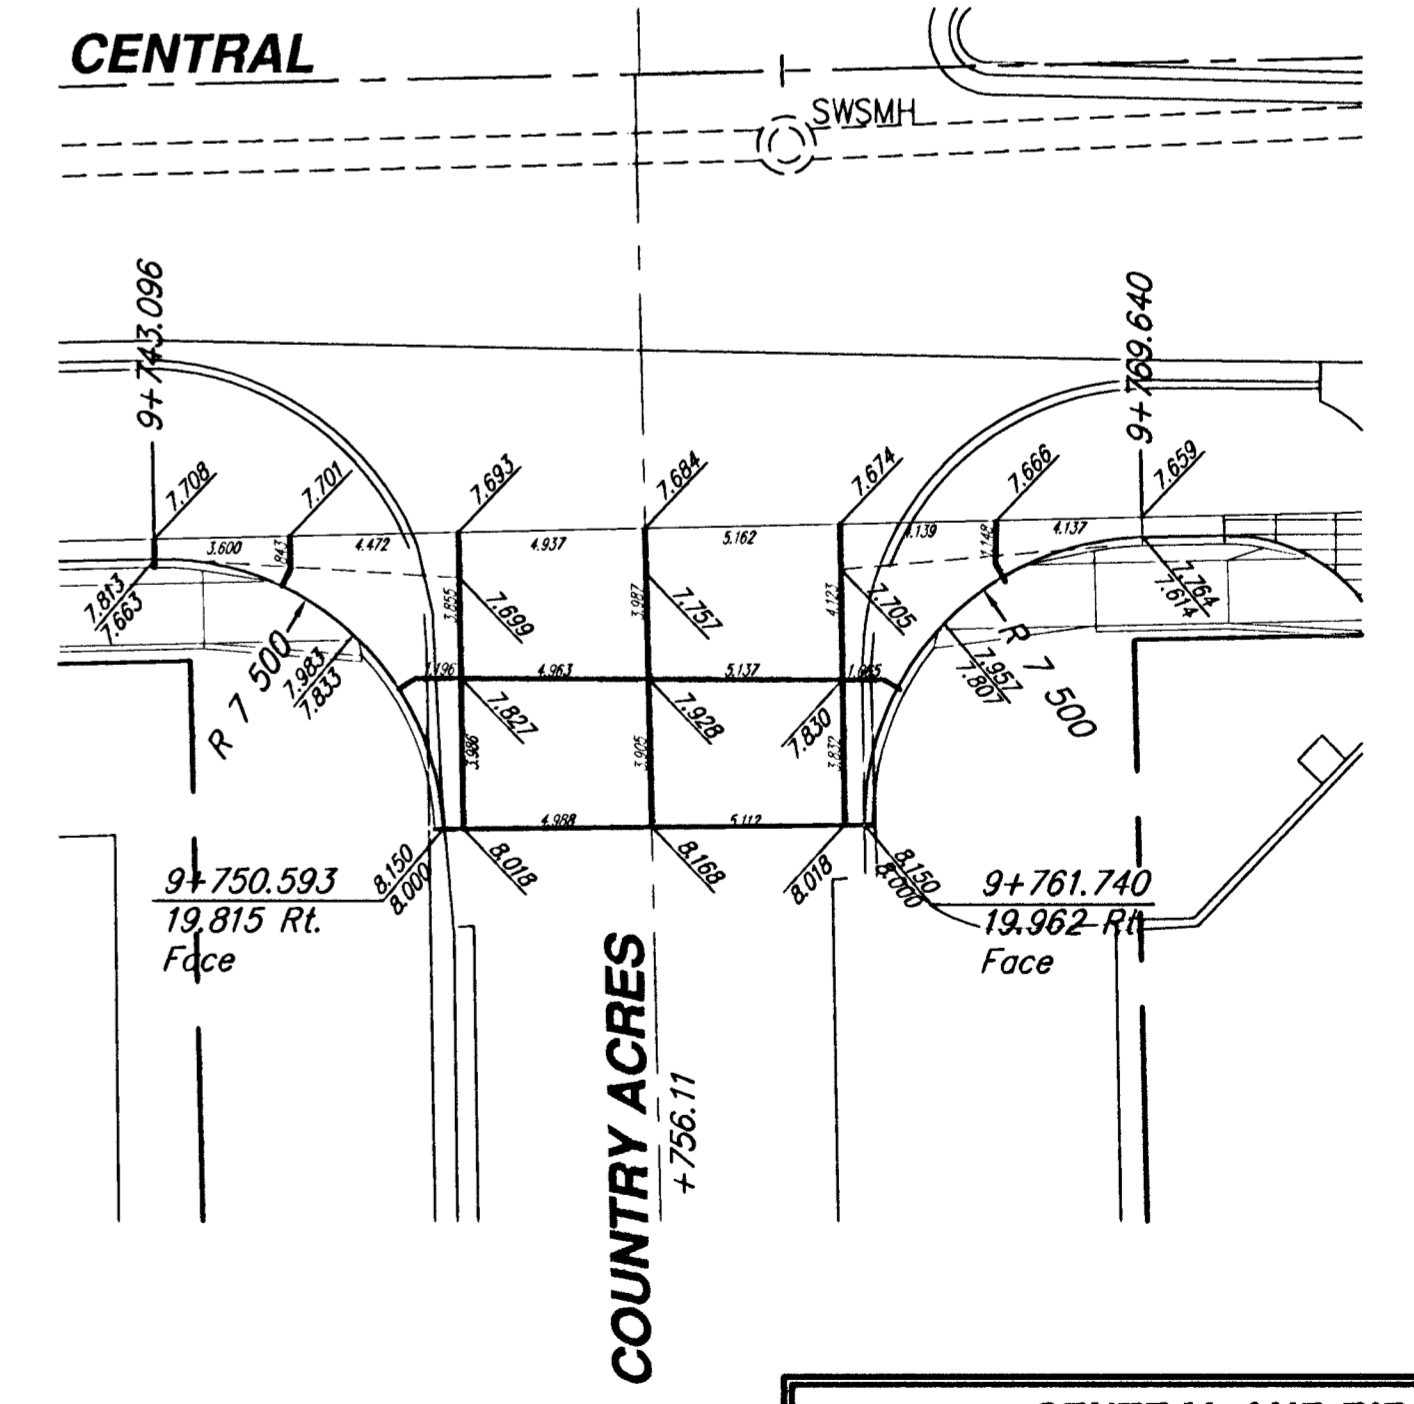
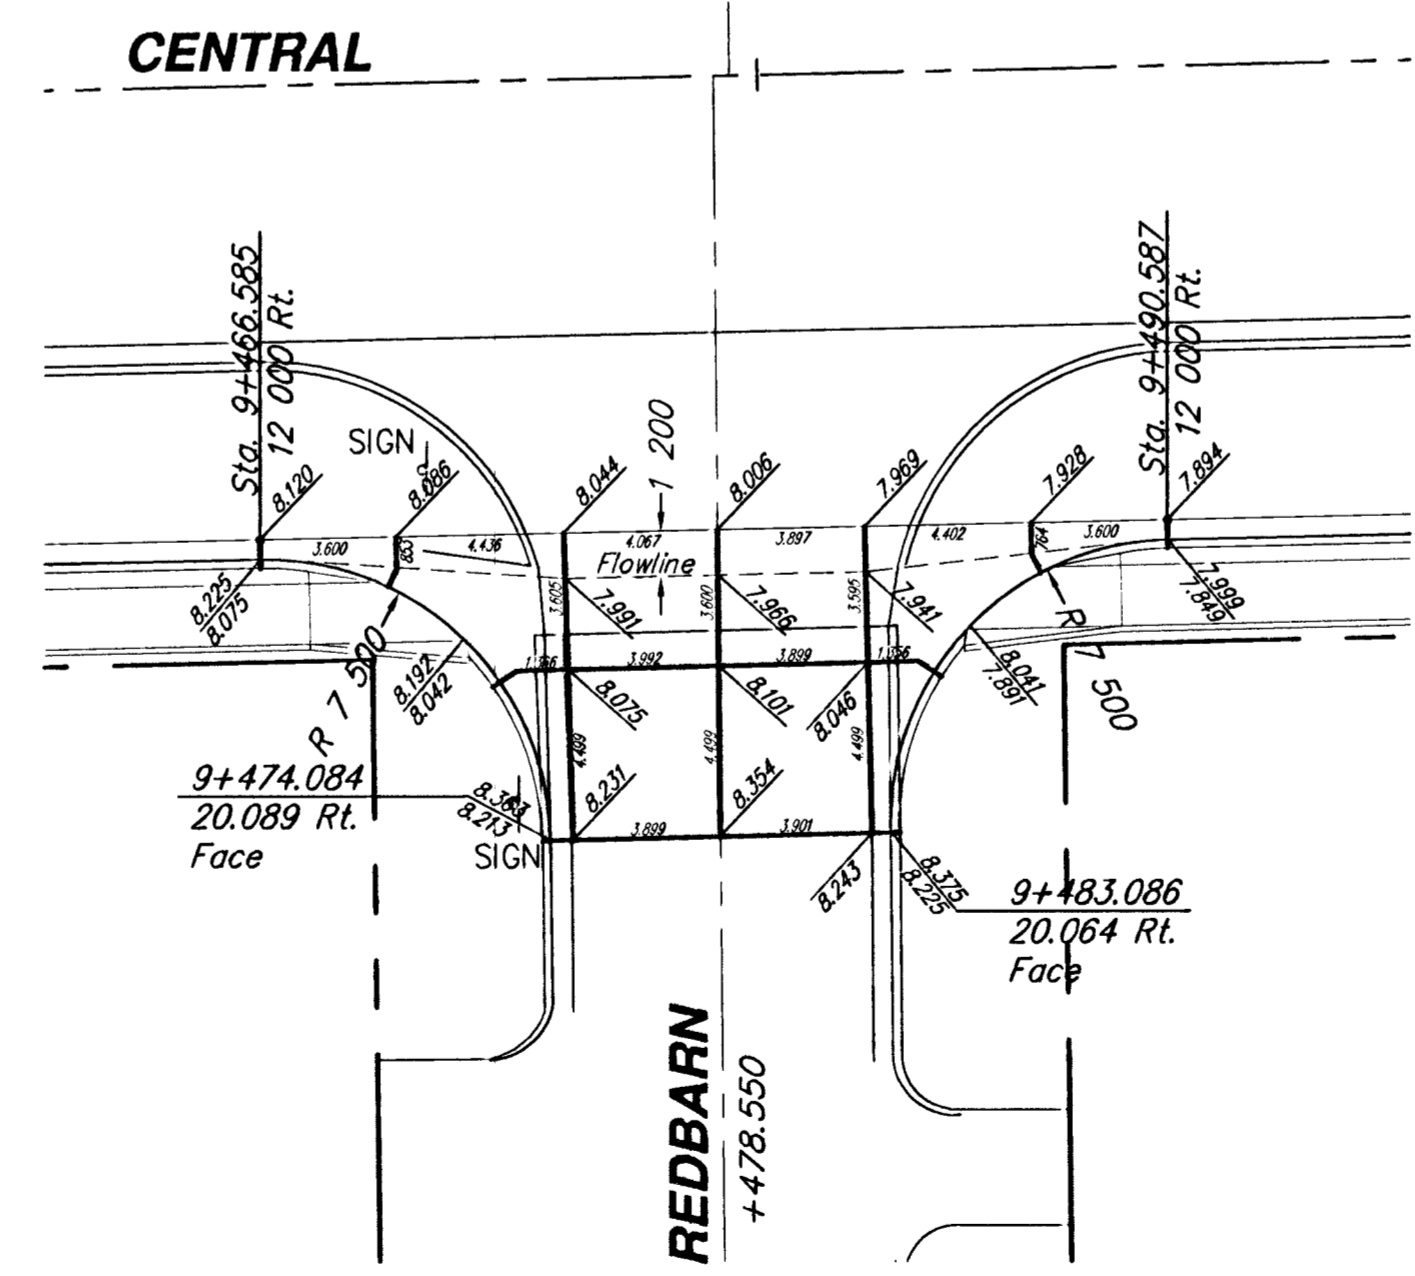
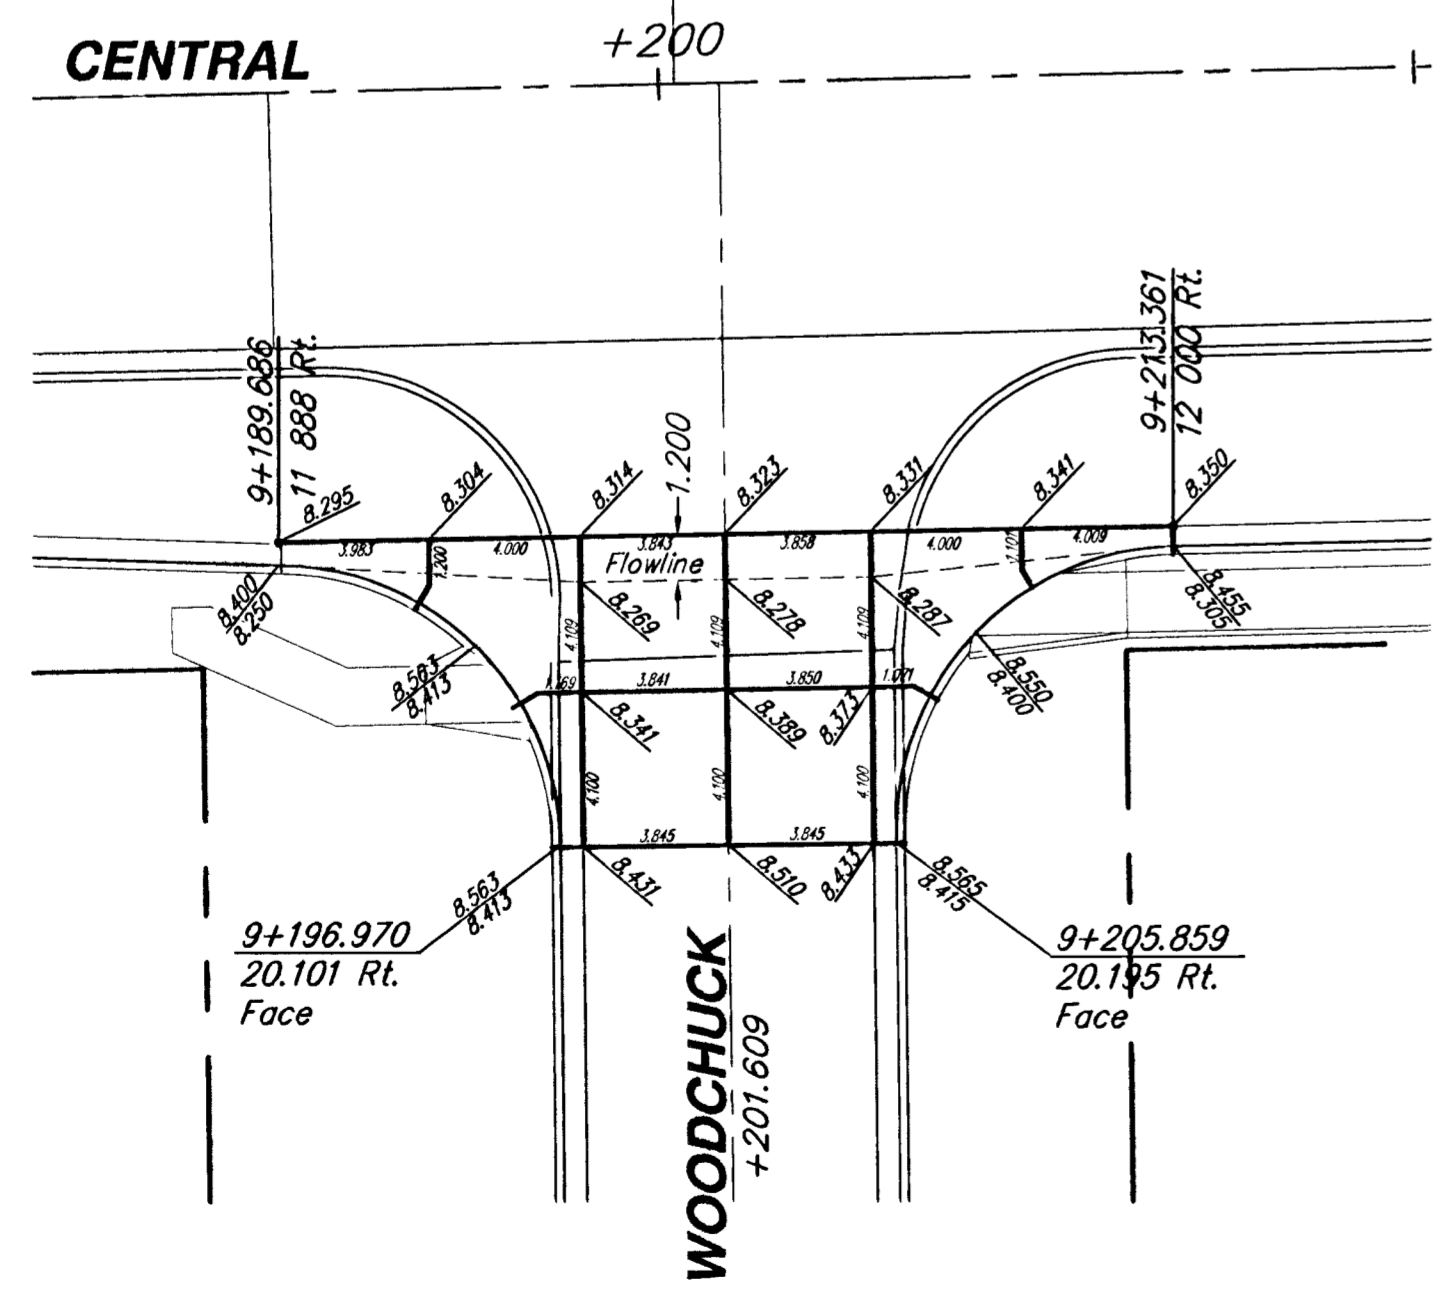
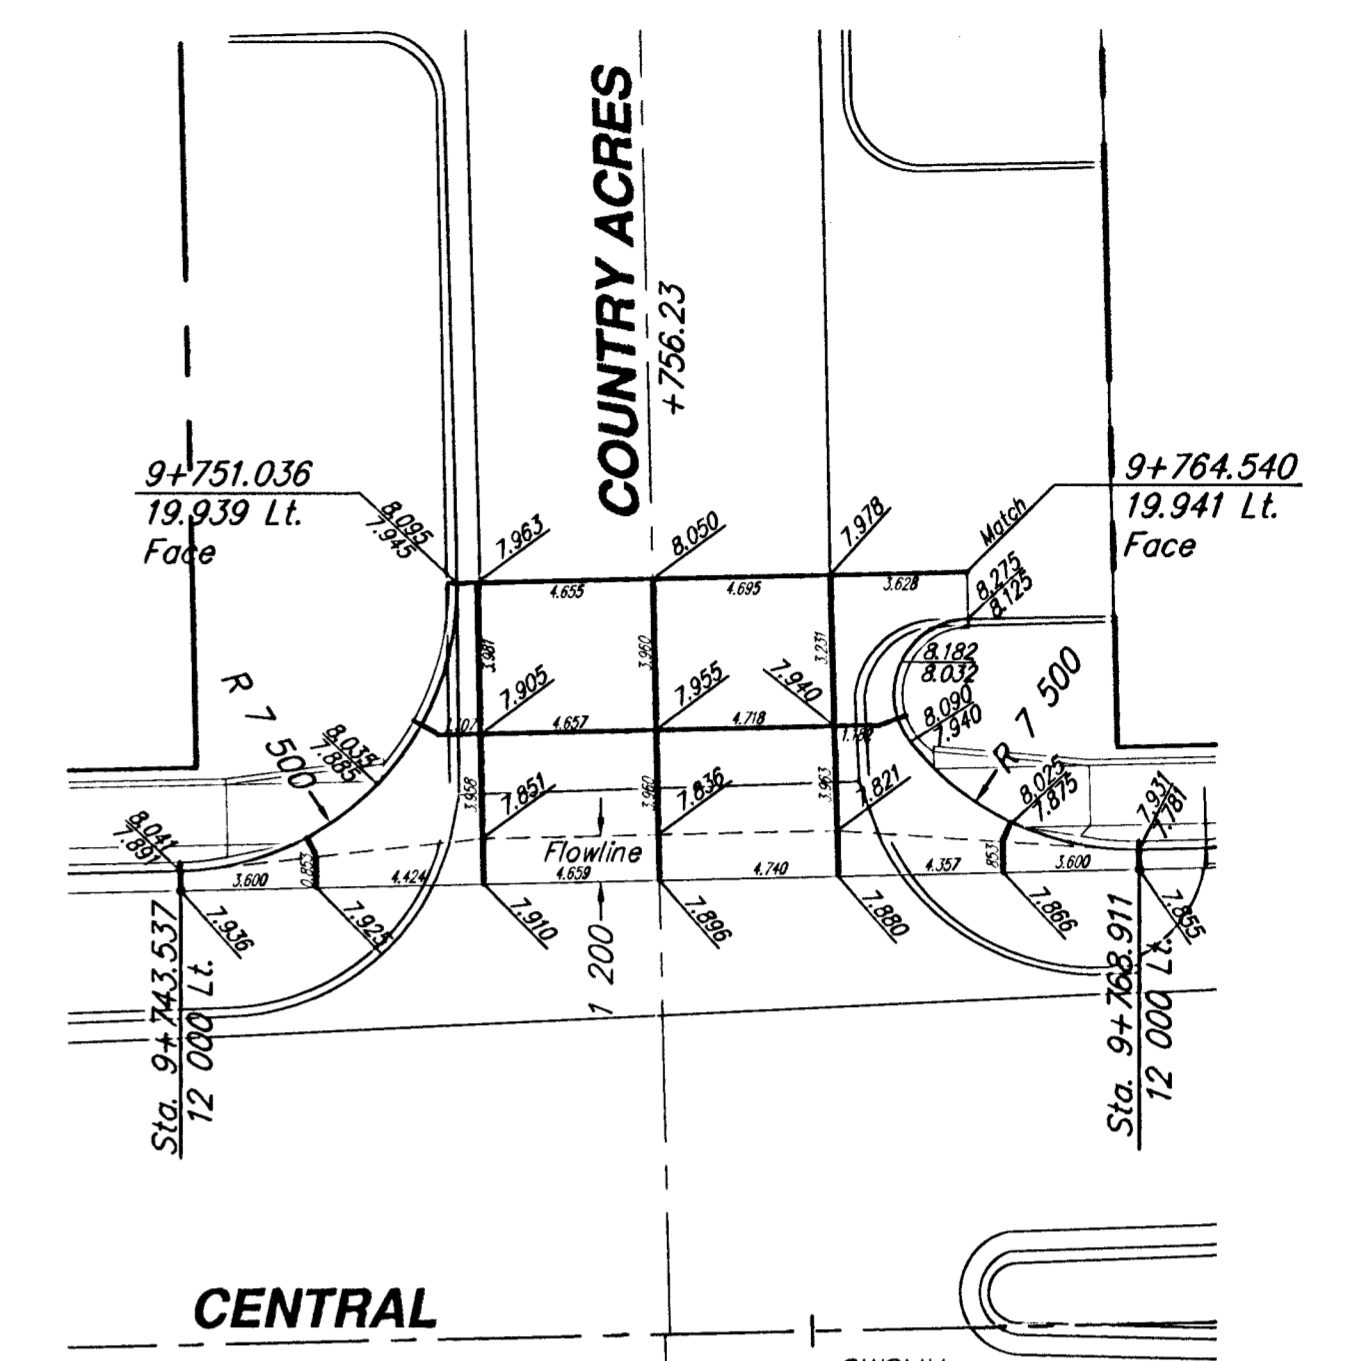
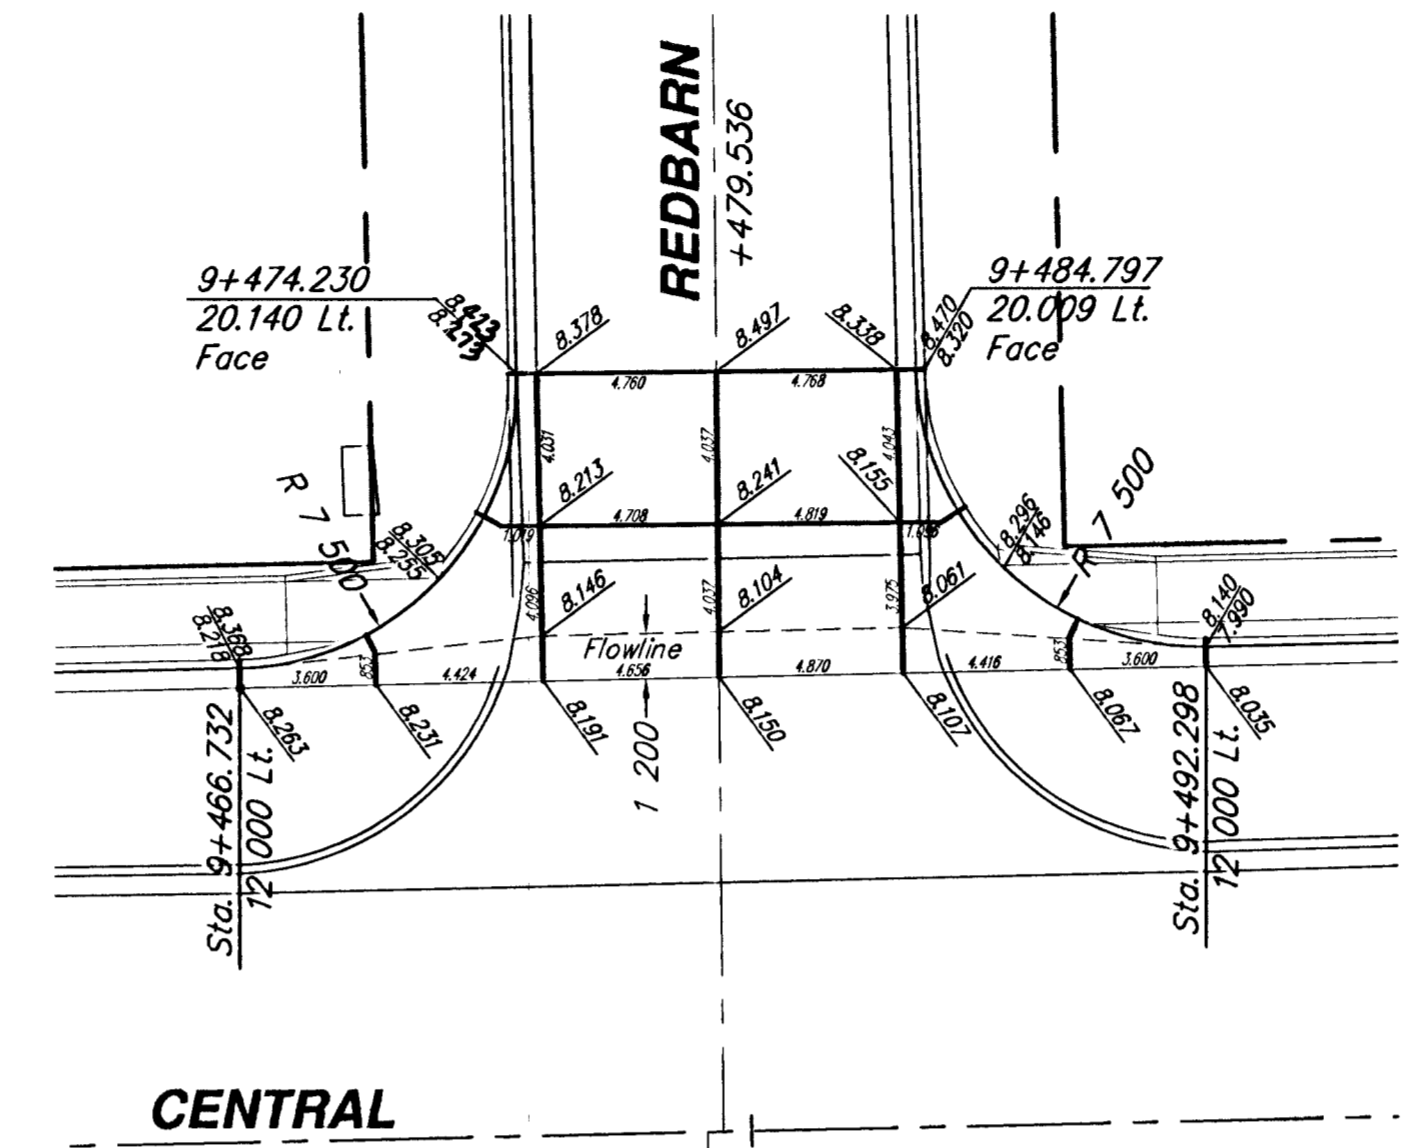


BY	DATE
REFERENCES NOTED	
REFERENCES CHECKED	

FHWA REGION NO.	STATE	PROJECT NUMBER	FISCAL YEAR	SHEET NUMBER	TOTAL SHEETS
7	KANSAS	87N-0128-01		35	118

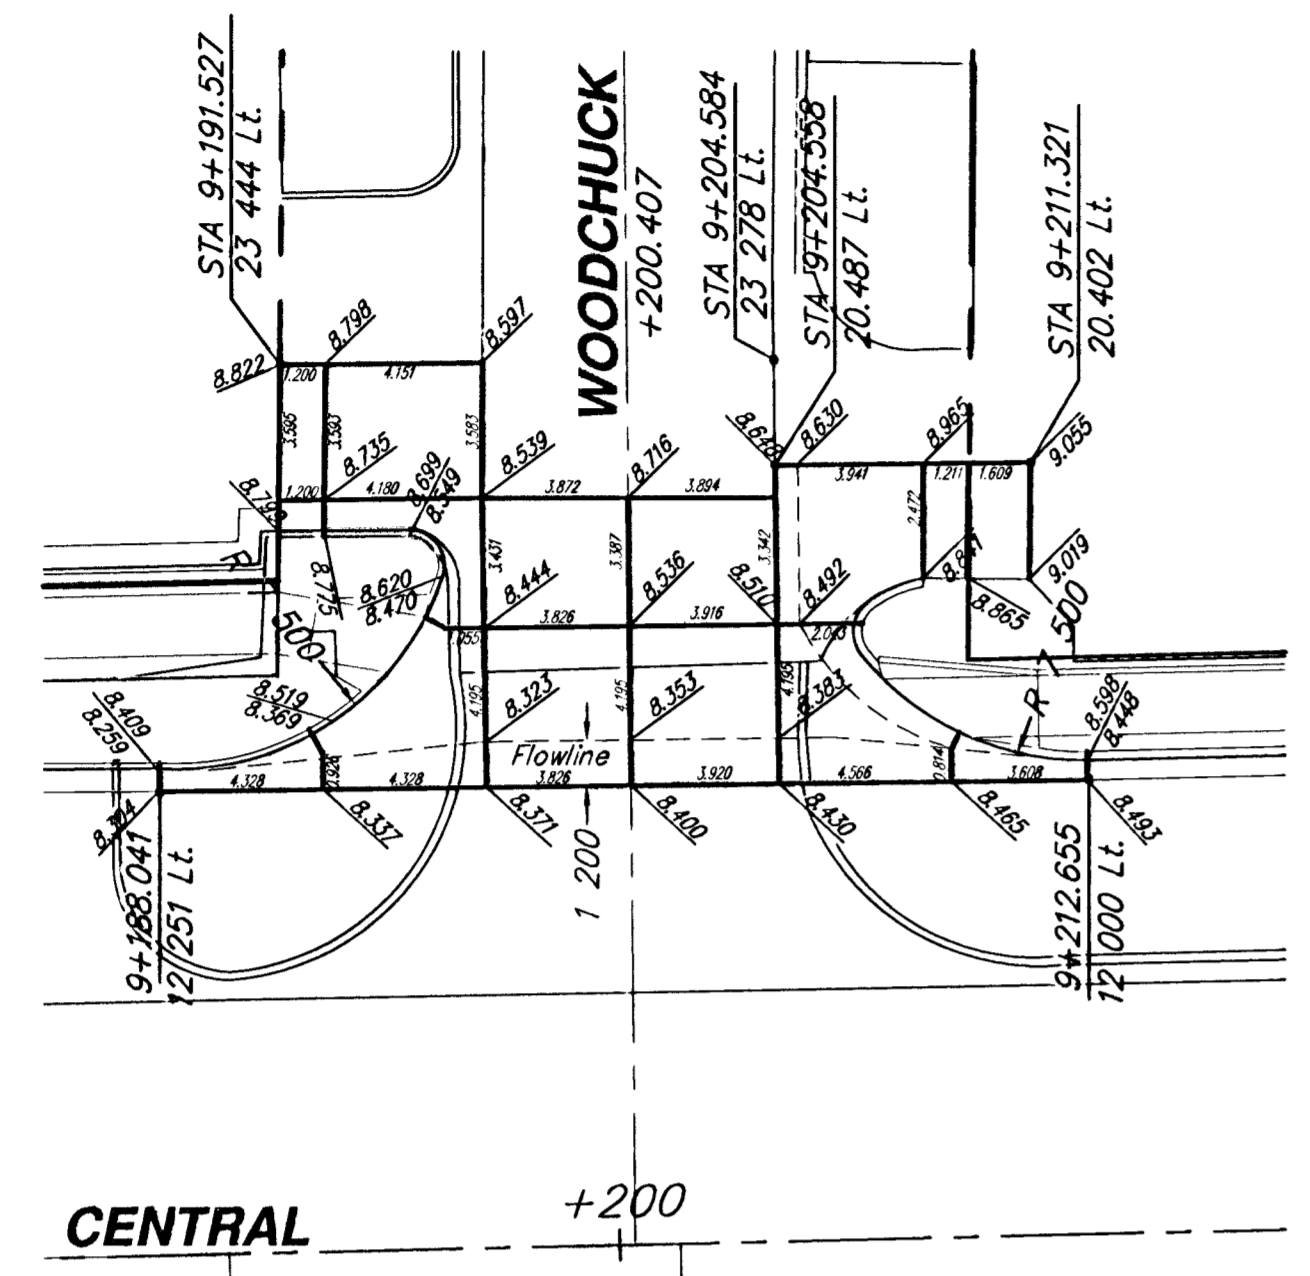

SCALE
 5 0 5 10
 PLAN: Lat. & Long. (meters)

CENTRAL AND RIDGE ROAD VALLEY GUTTER DETAILS			
SRB		316-264-5008	
924 NORTH MAIN		WICHITA, KANSAS 67203	
http://www.srb.com/~srb		FAX 264-4821	
SAVOY, RUGGLES & BOHM, P.A.		ENGINEERING & SURVEYING	
PROJECT NUMBER 472-76-245-83057-000-000-001			
DESIGN	DATE	UTILITY	SRB JOB
JRA	KWL	Dec 13, 2000	1218T
REVISED			35
CHECKED			118