
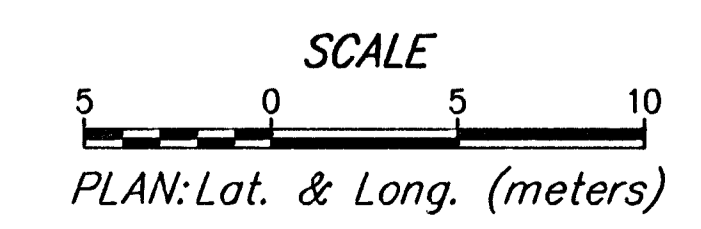
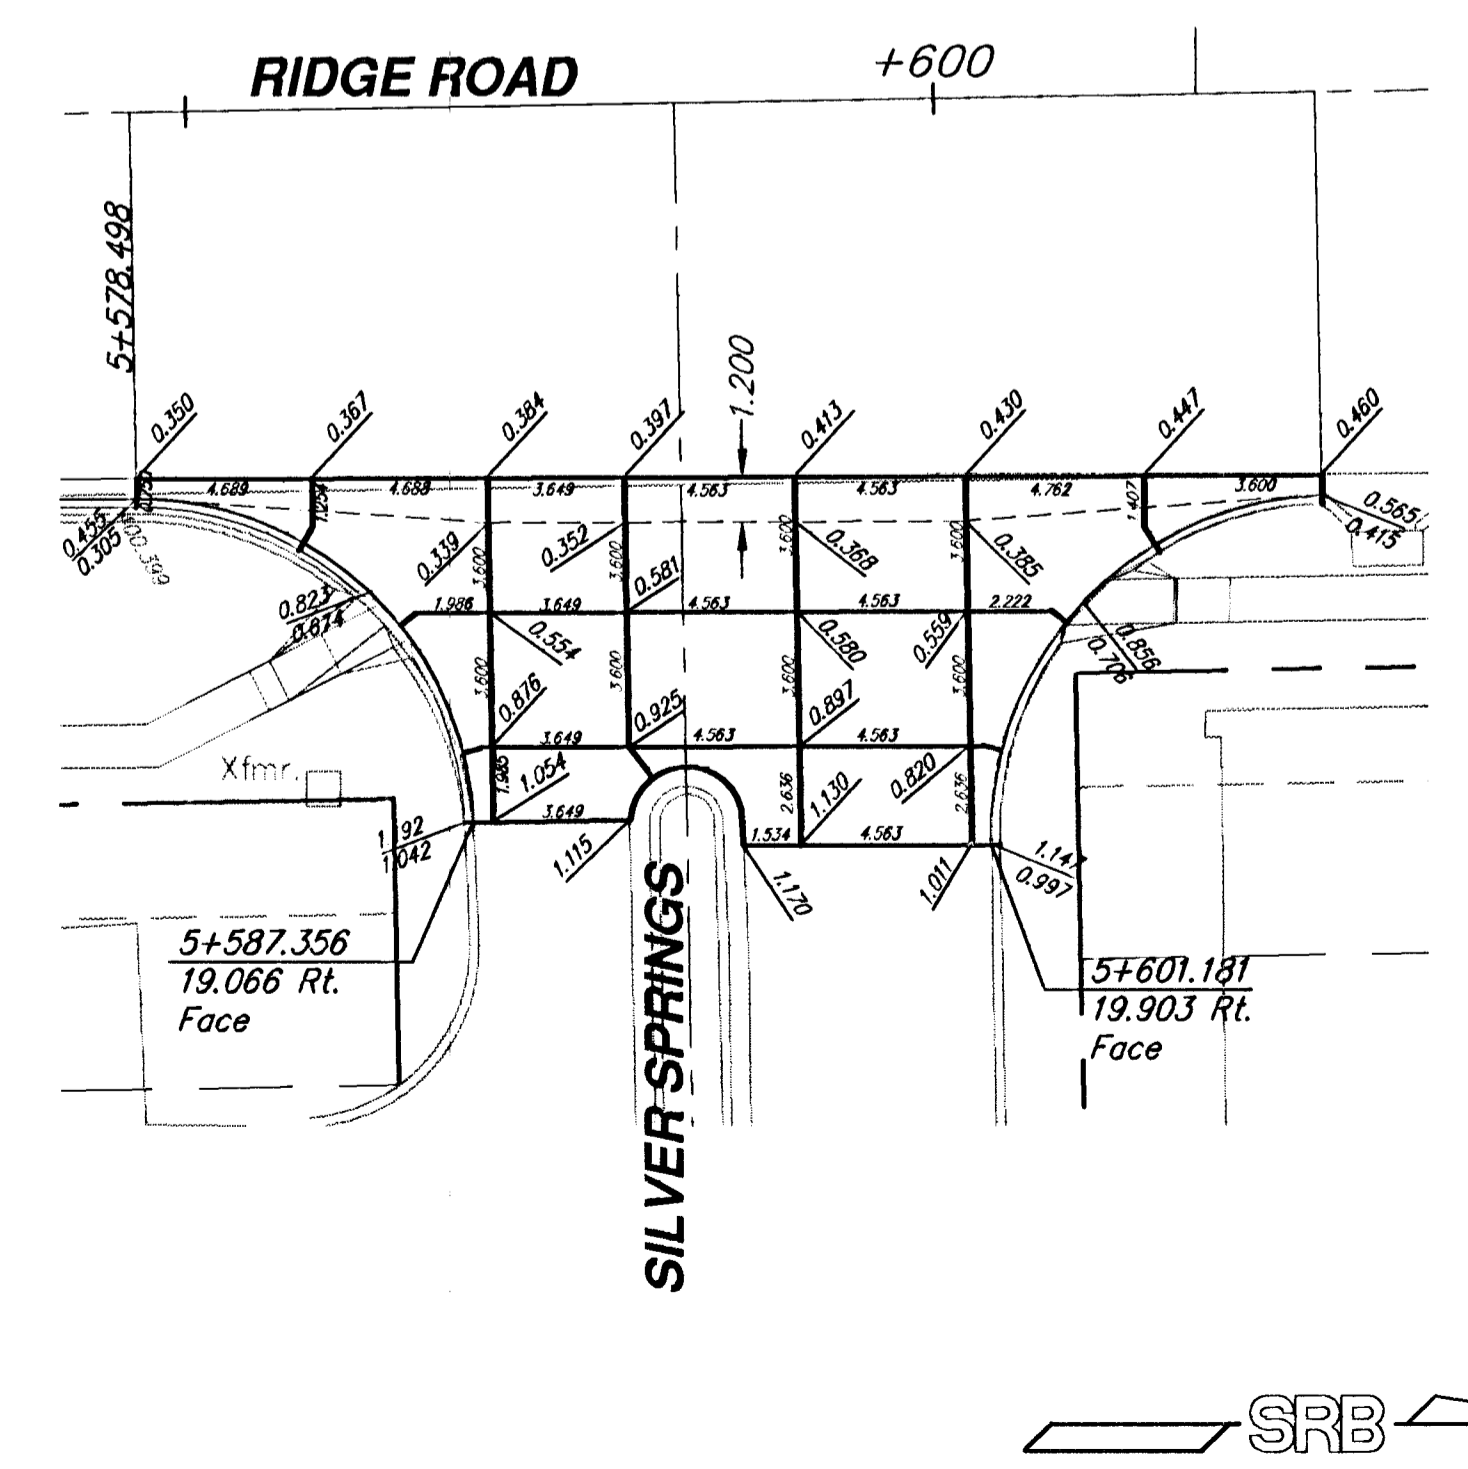
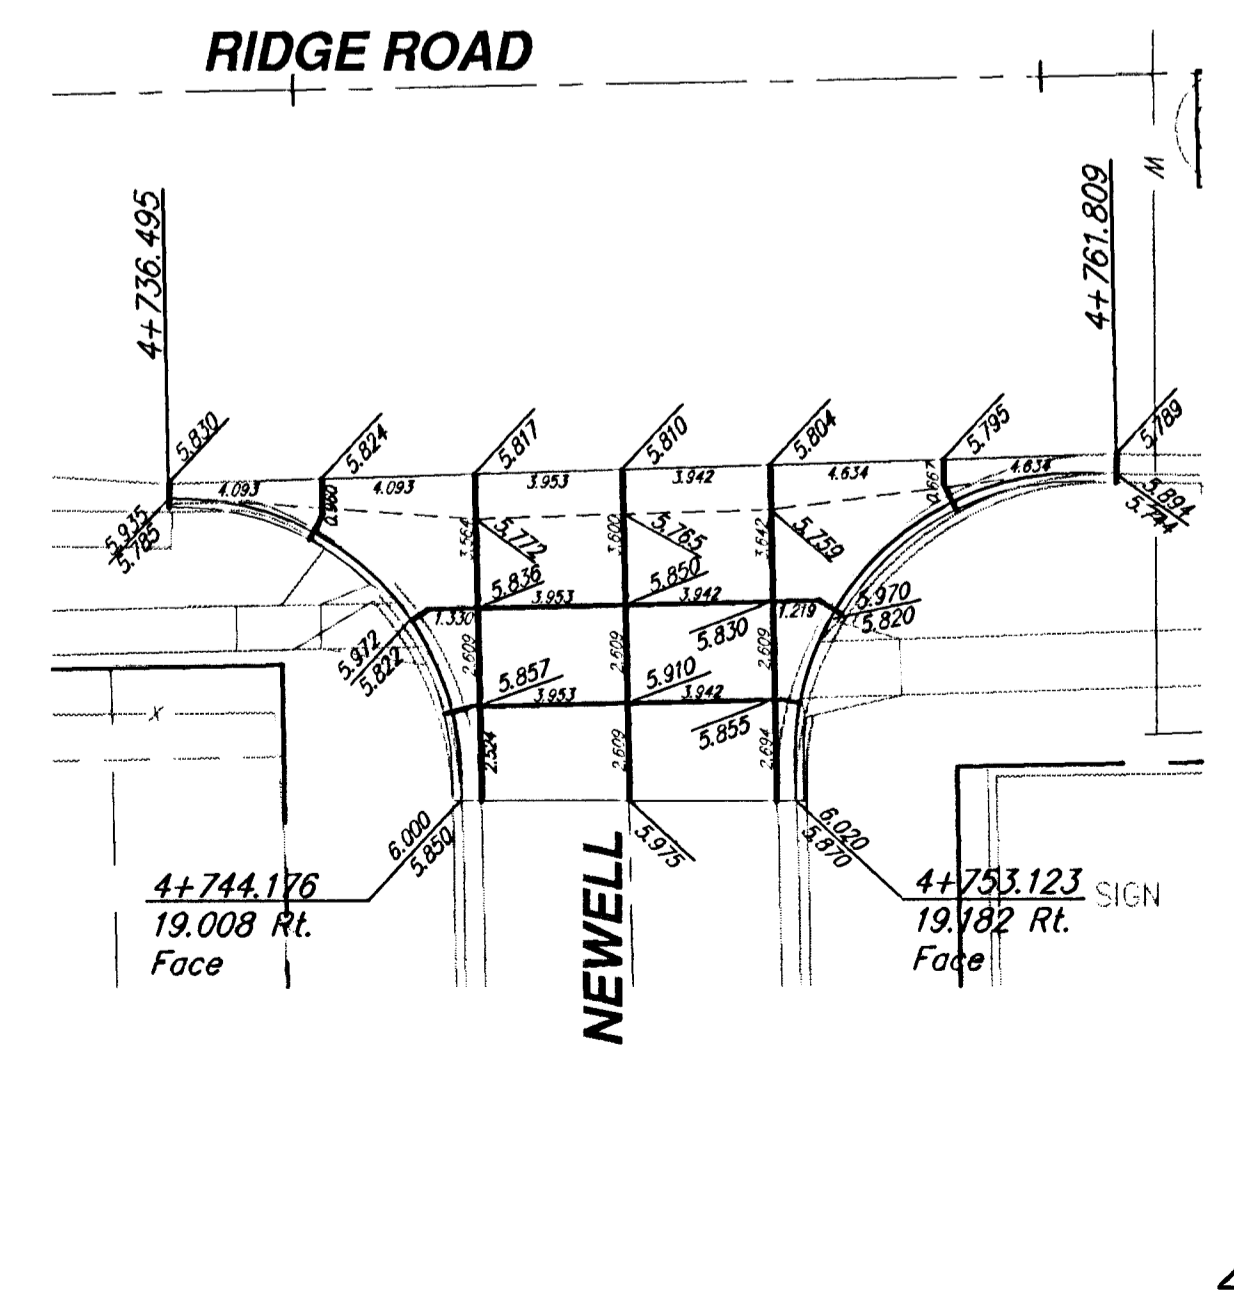
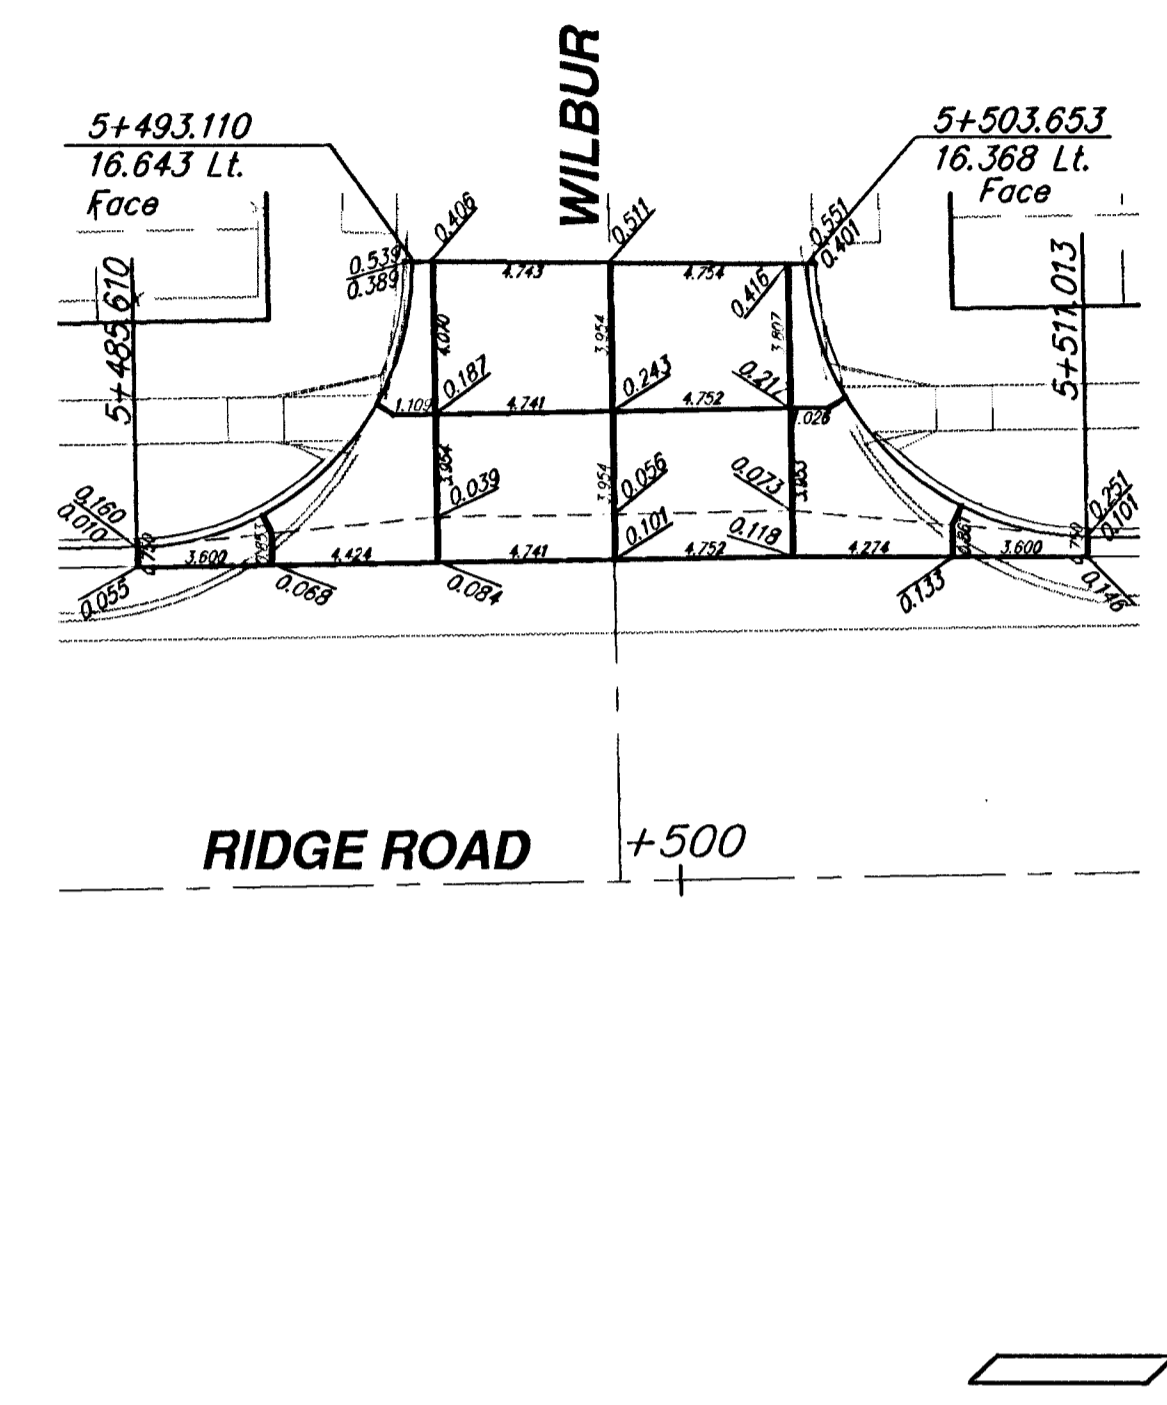
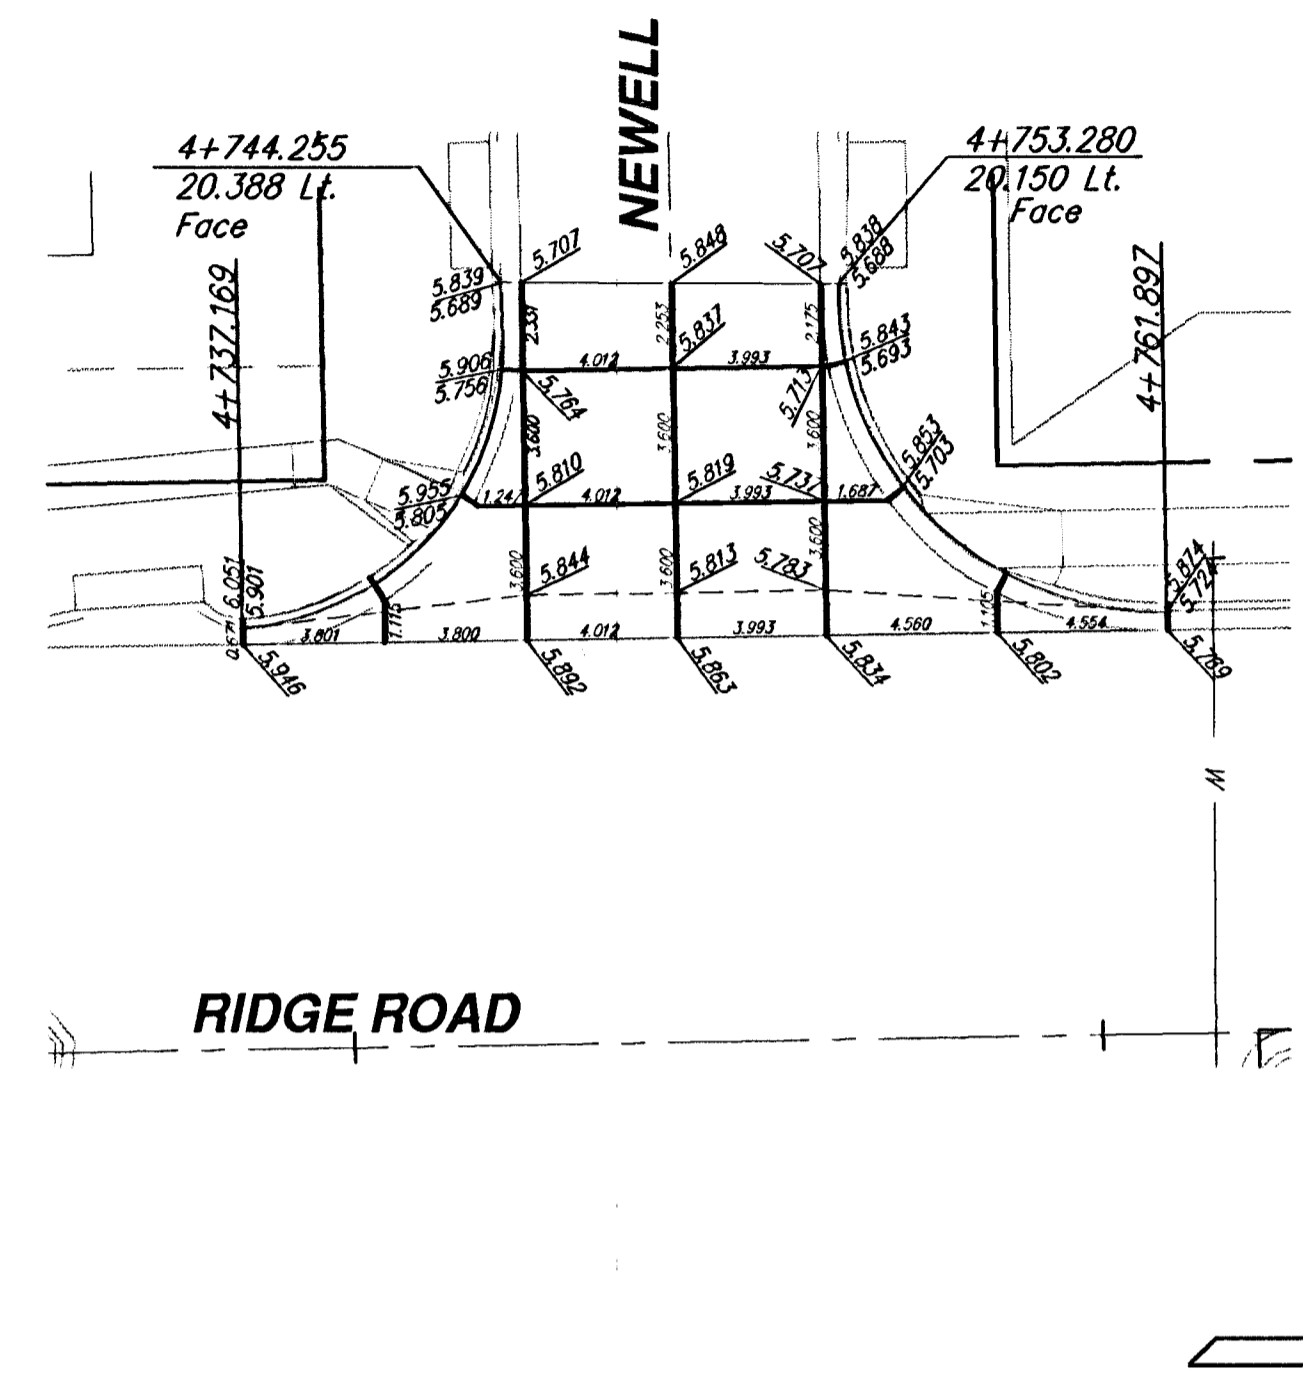


| FHWA REGION NO. | STATE | PROJECT NUMBER | FISCAL YEAR | SHEET NUMBER | TOTAL SHEETS |
|-----------------|--------|----------------|-------------|--------------|--------------|
| 7 | KANSAS | 87N-0128-01 | | 36 | 118 |

| BY | DATE |
|----|------|
| | |
| | |
| | |

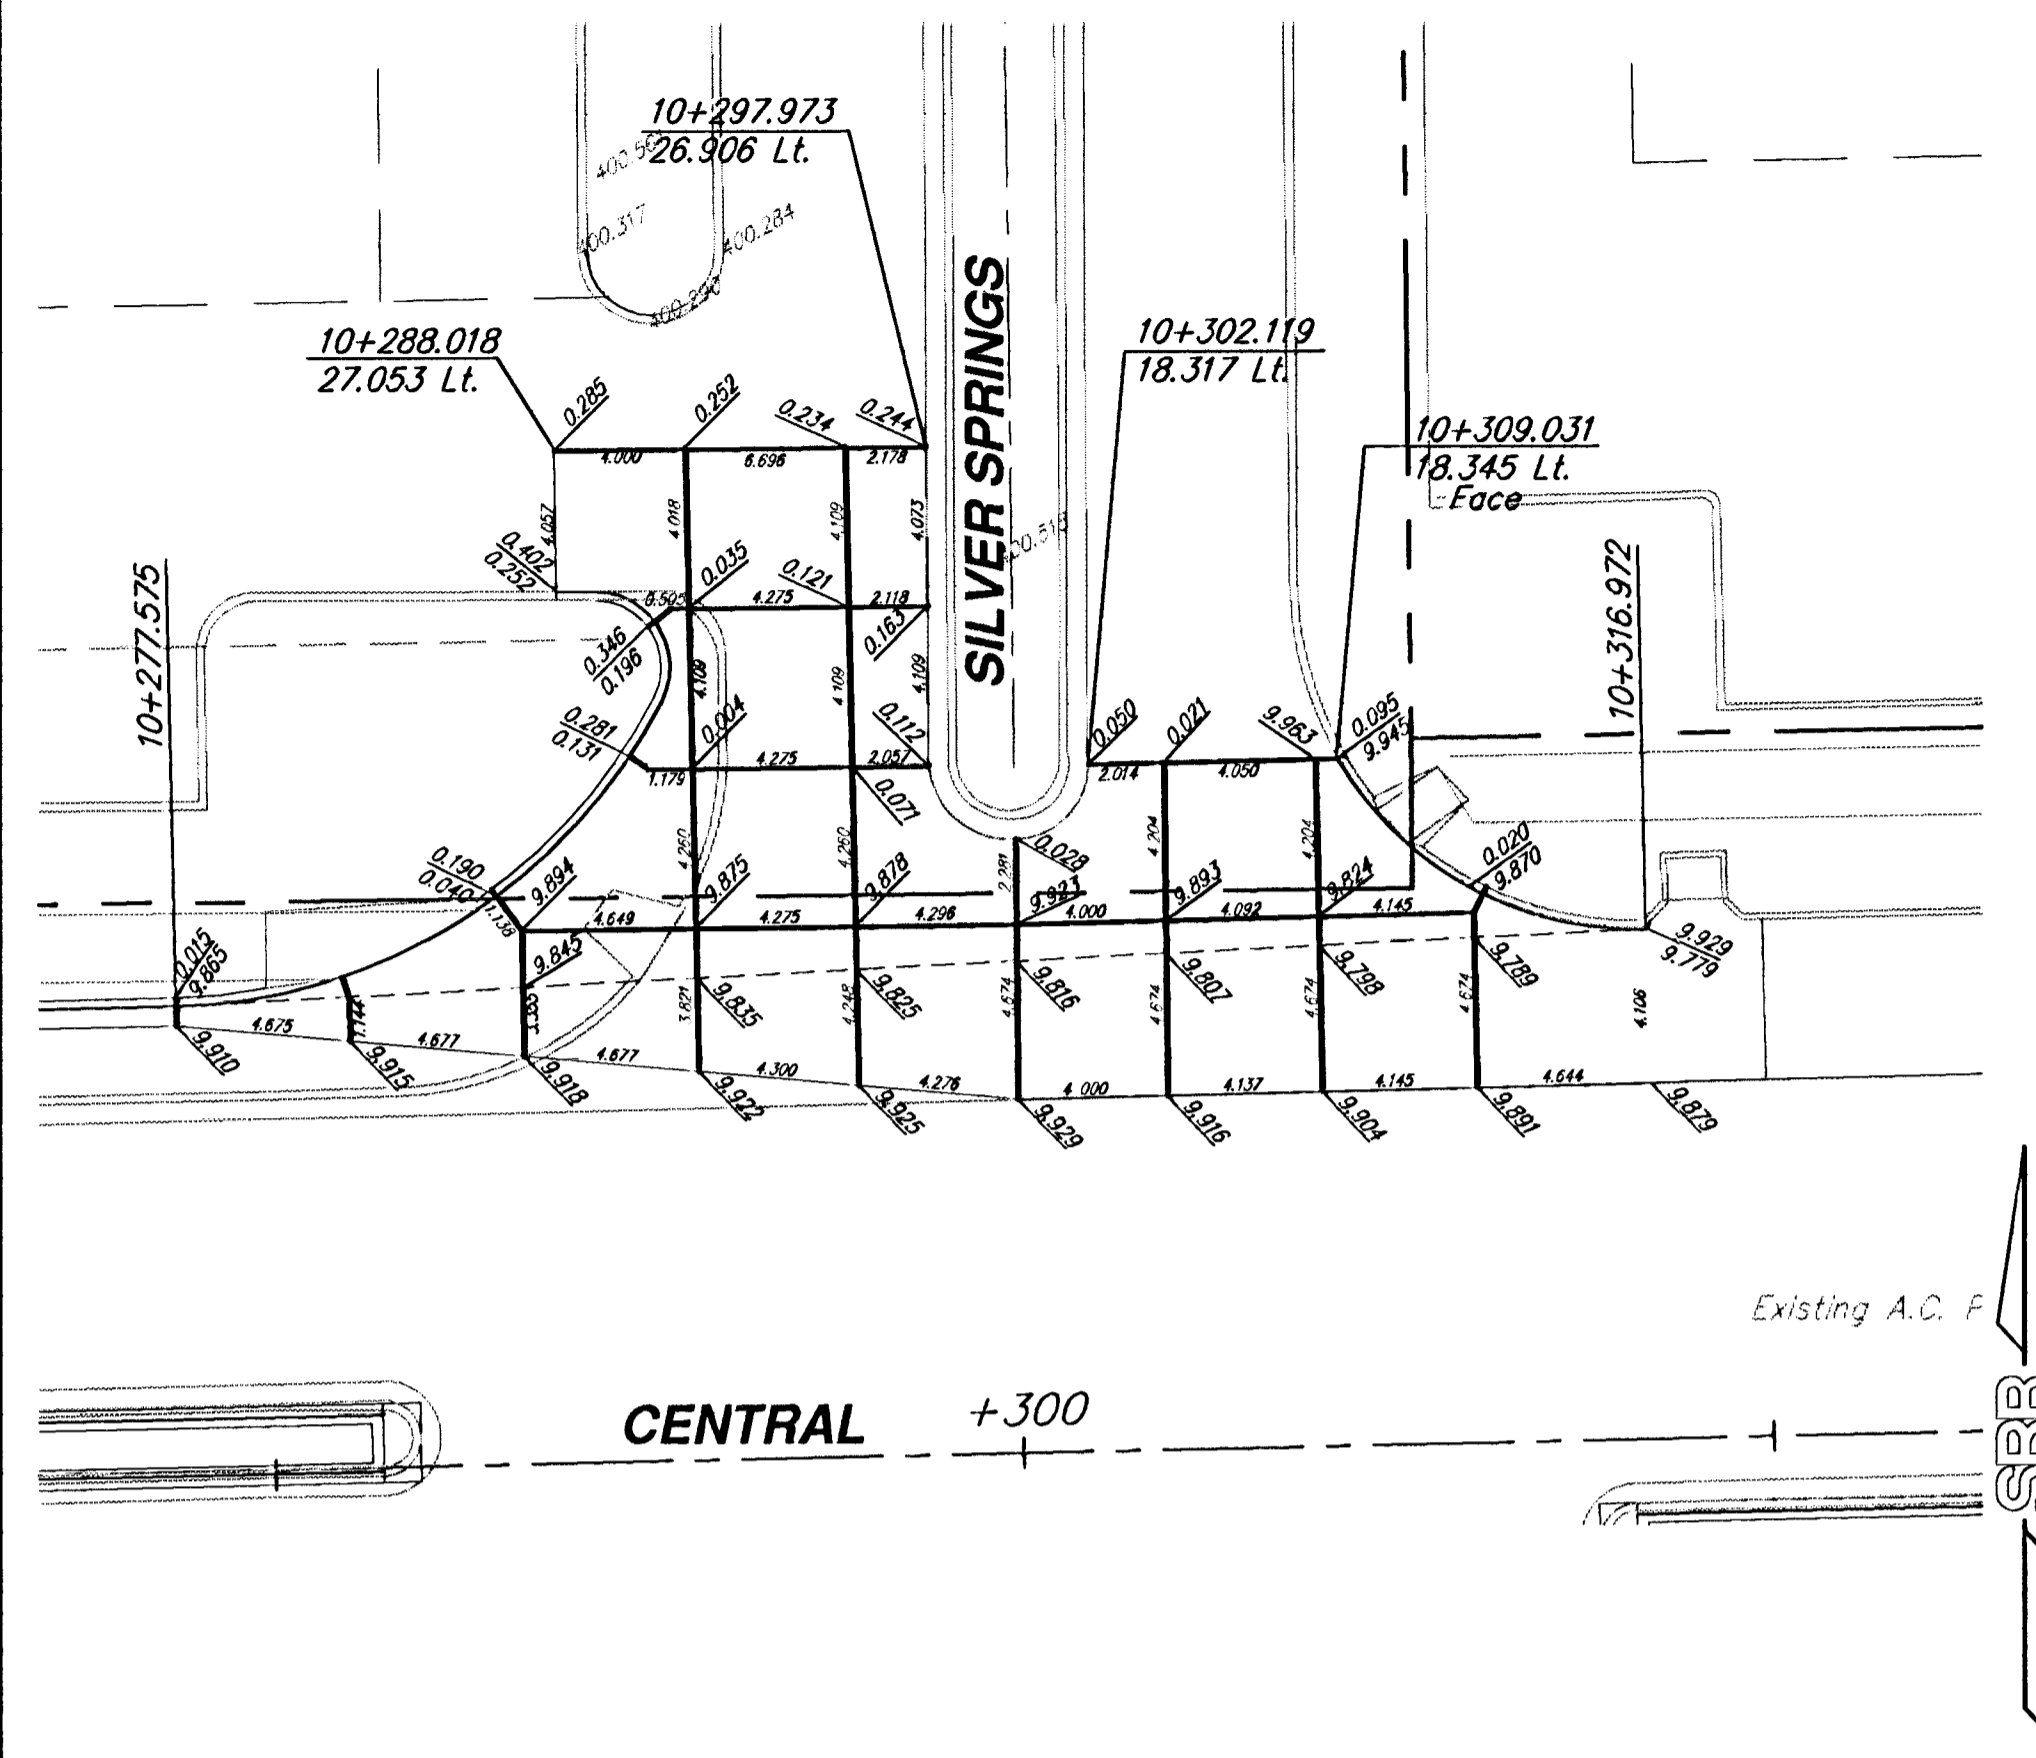

| | | | | |
|---|--|--------|---|-----------------------------|
| CENTRAL AND RIDGE ROAD VALLEY GUTTER DETAILS | | | | |
| SRB | 924 NORTH MAIN WICHITA, KANSAS 67203 http://www.fedat.com/~srb | | 316-264-8008 FAX 264-4821 E-Mail: srb@fedat.com | |
| | SAVOY, RUGGLES & BOHM, P.A. ENGINEERING & SURVEYING | | | |
| PROJECT NUMBER 472-76-245-83057-000-000-001 | | | | |
| DRAWN JRA | DESIGN KWL | REVIEW | DATE Dec. 13, 2000 | UTILITY SRB JOB 1218T |
| | | | | 36 118 |