
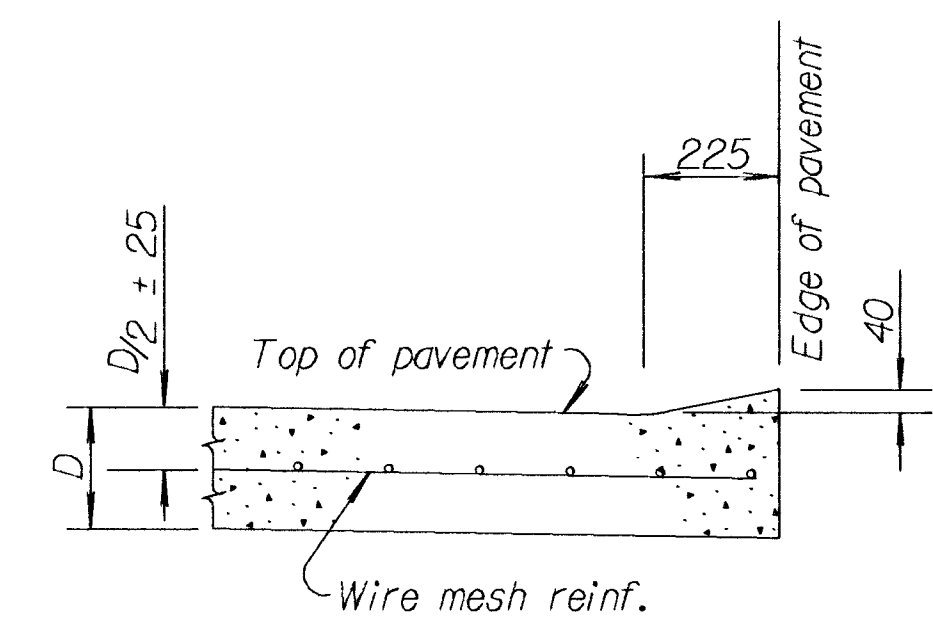
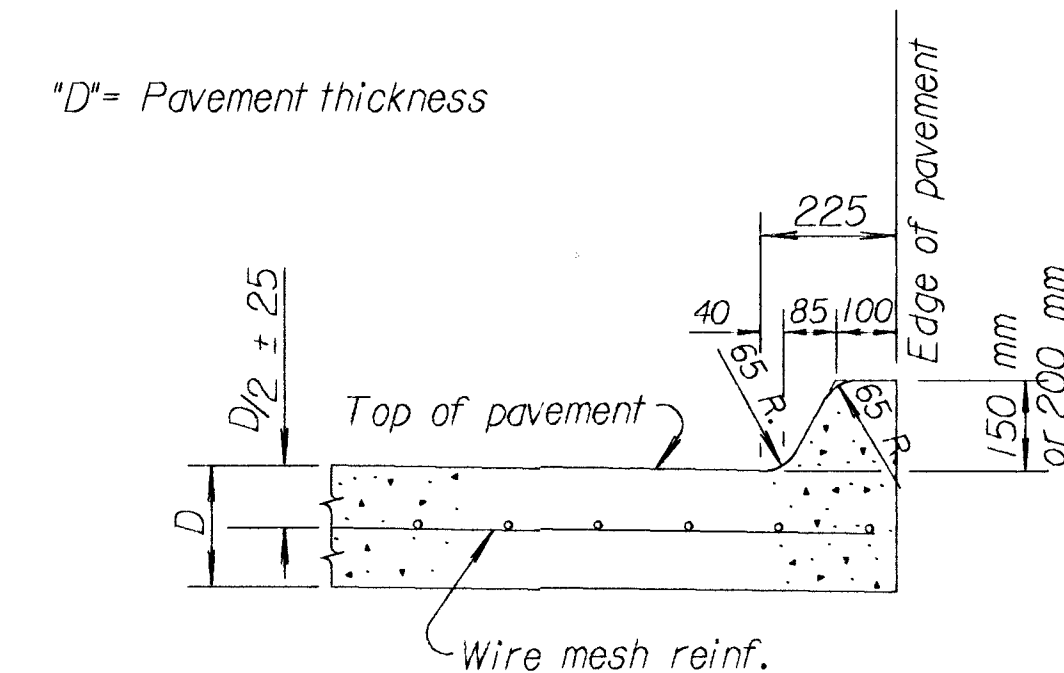
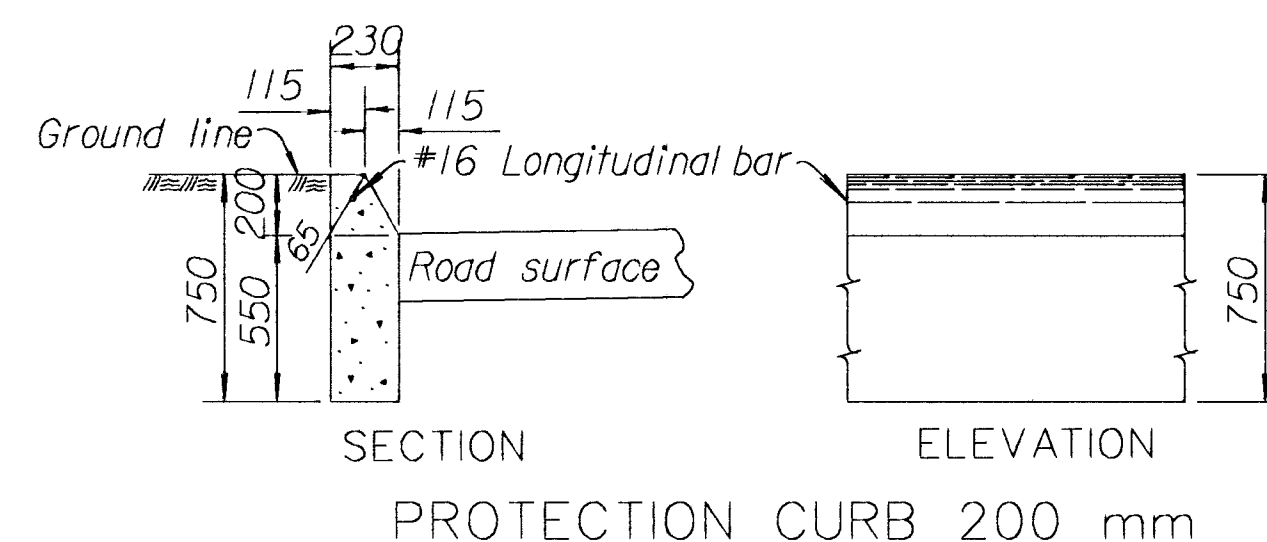
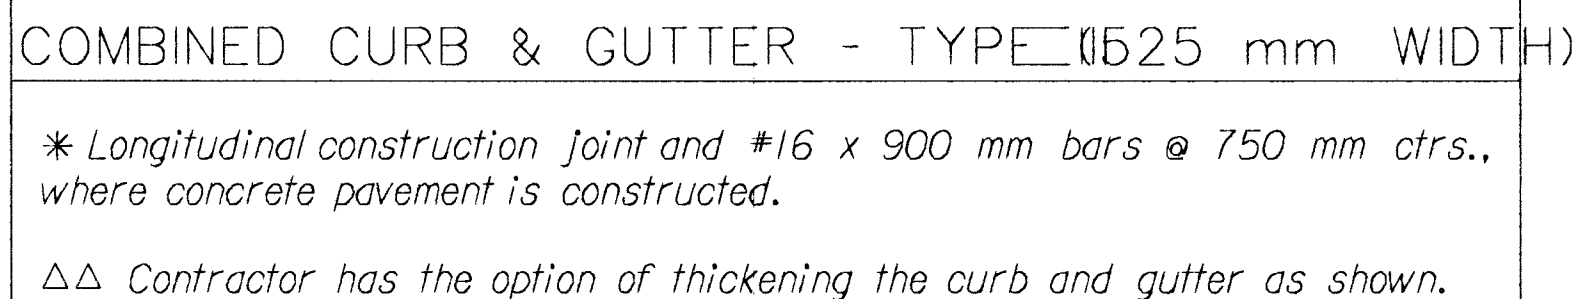
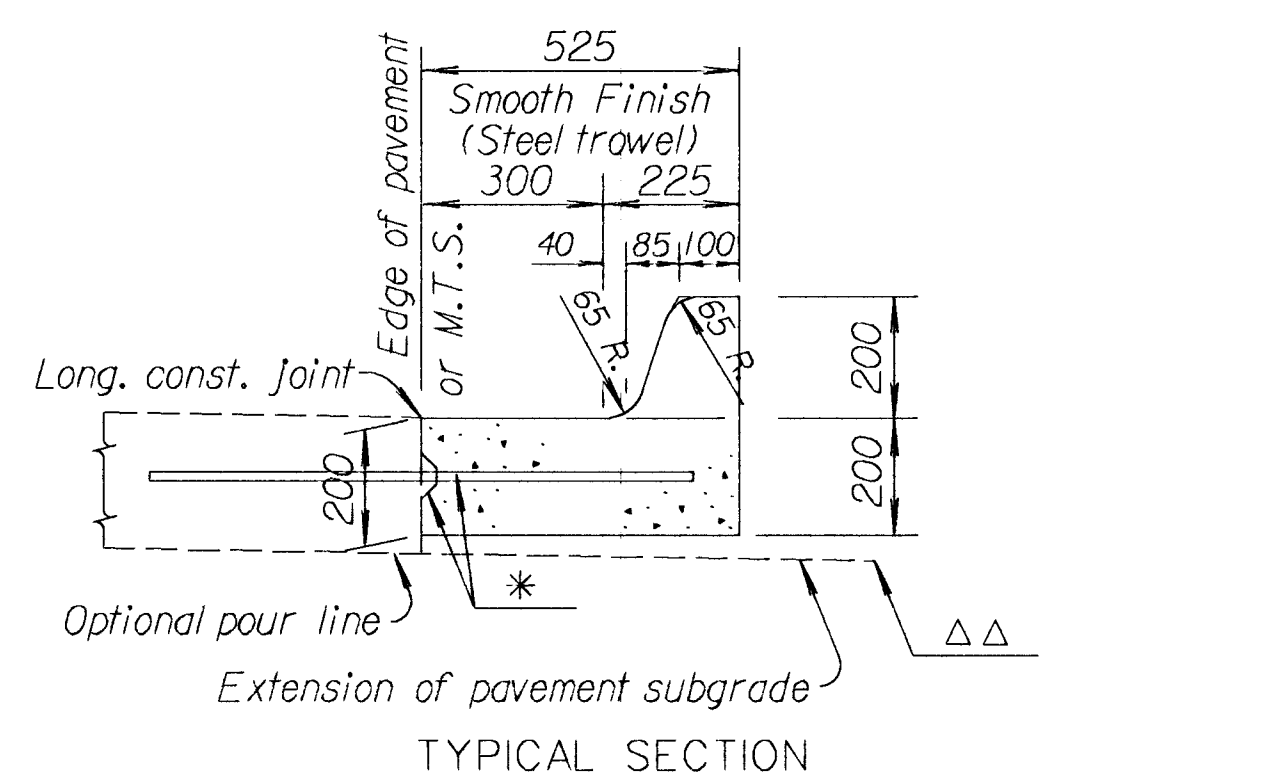
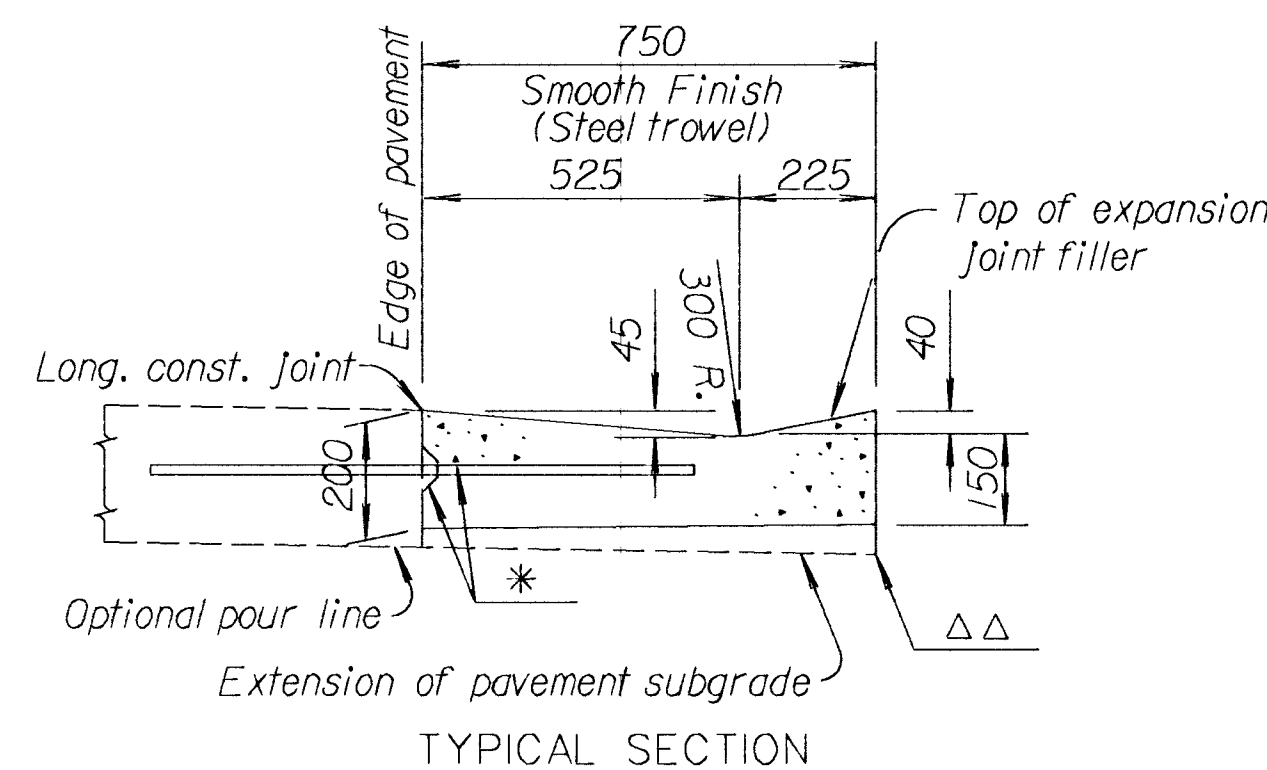
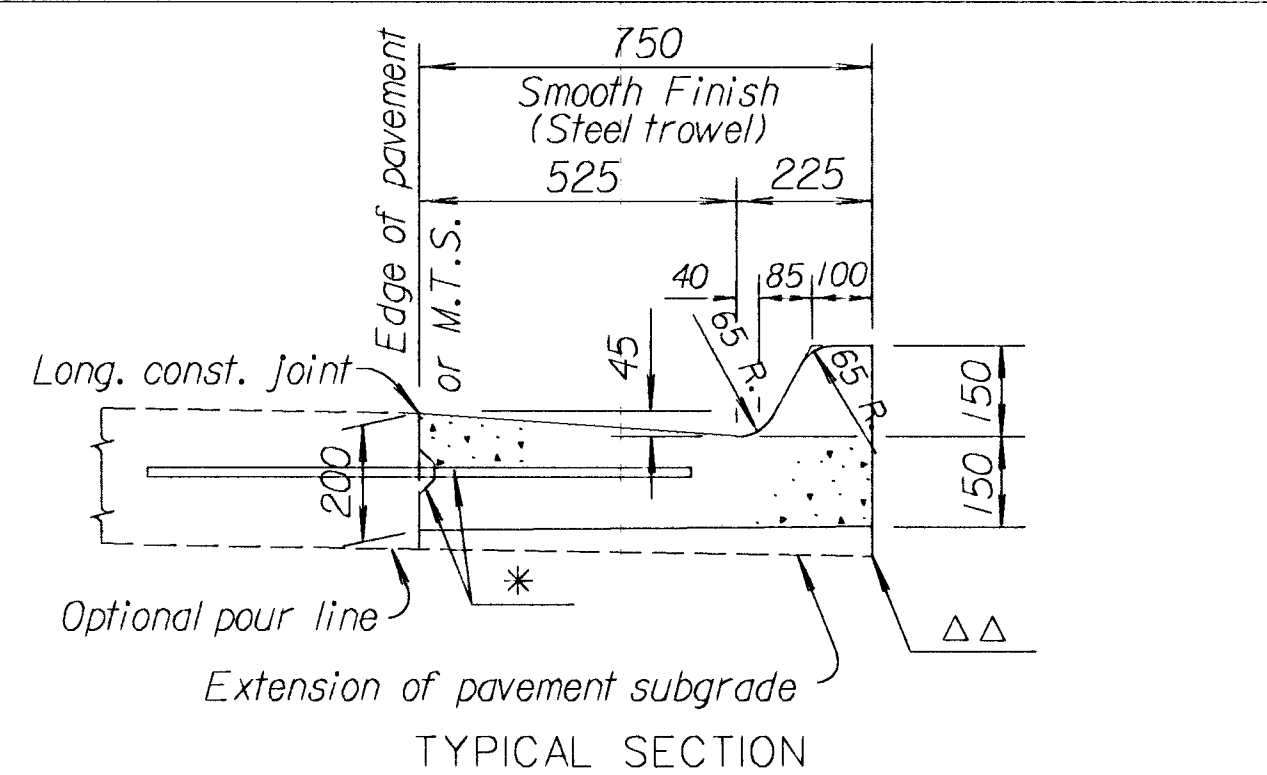
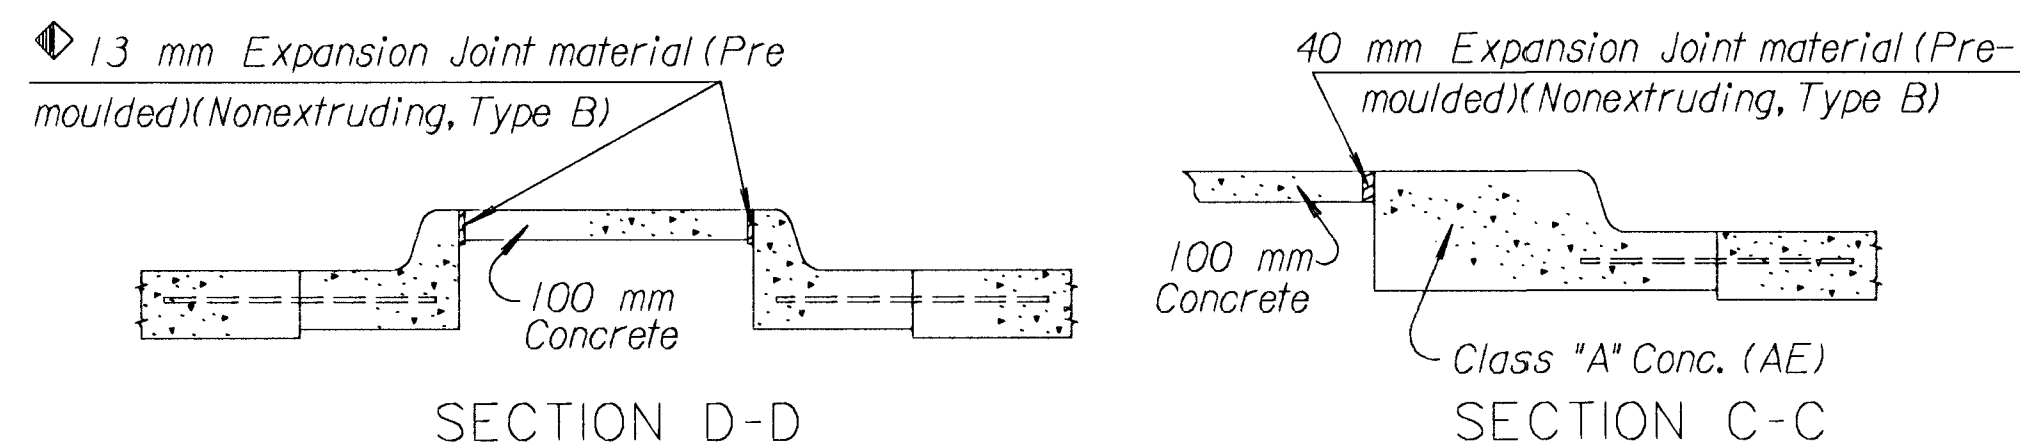
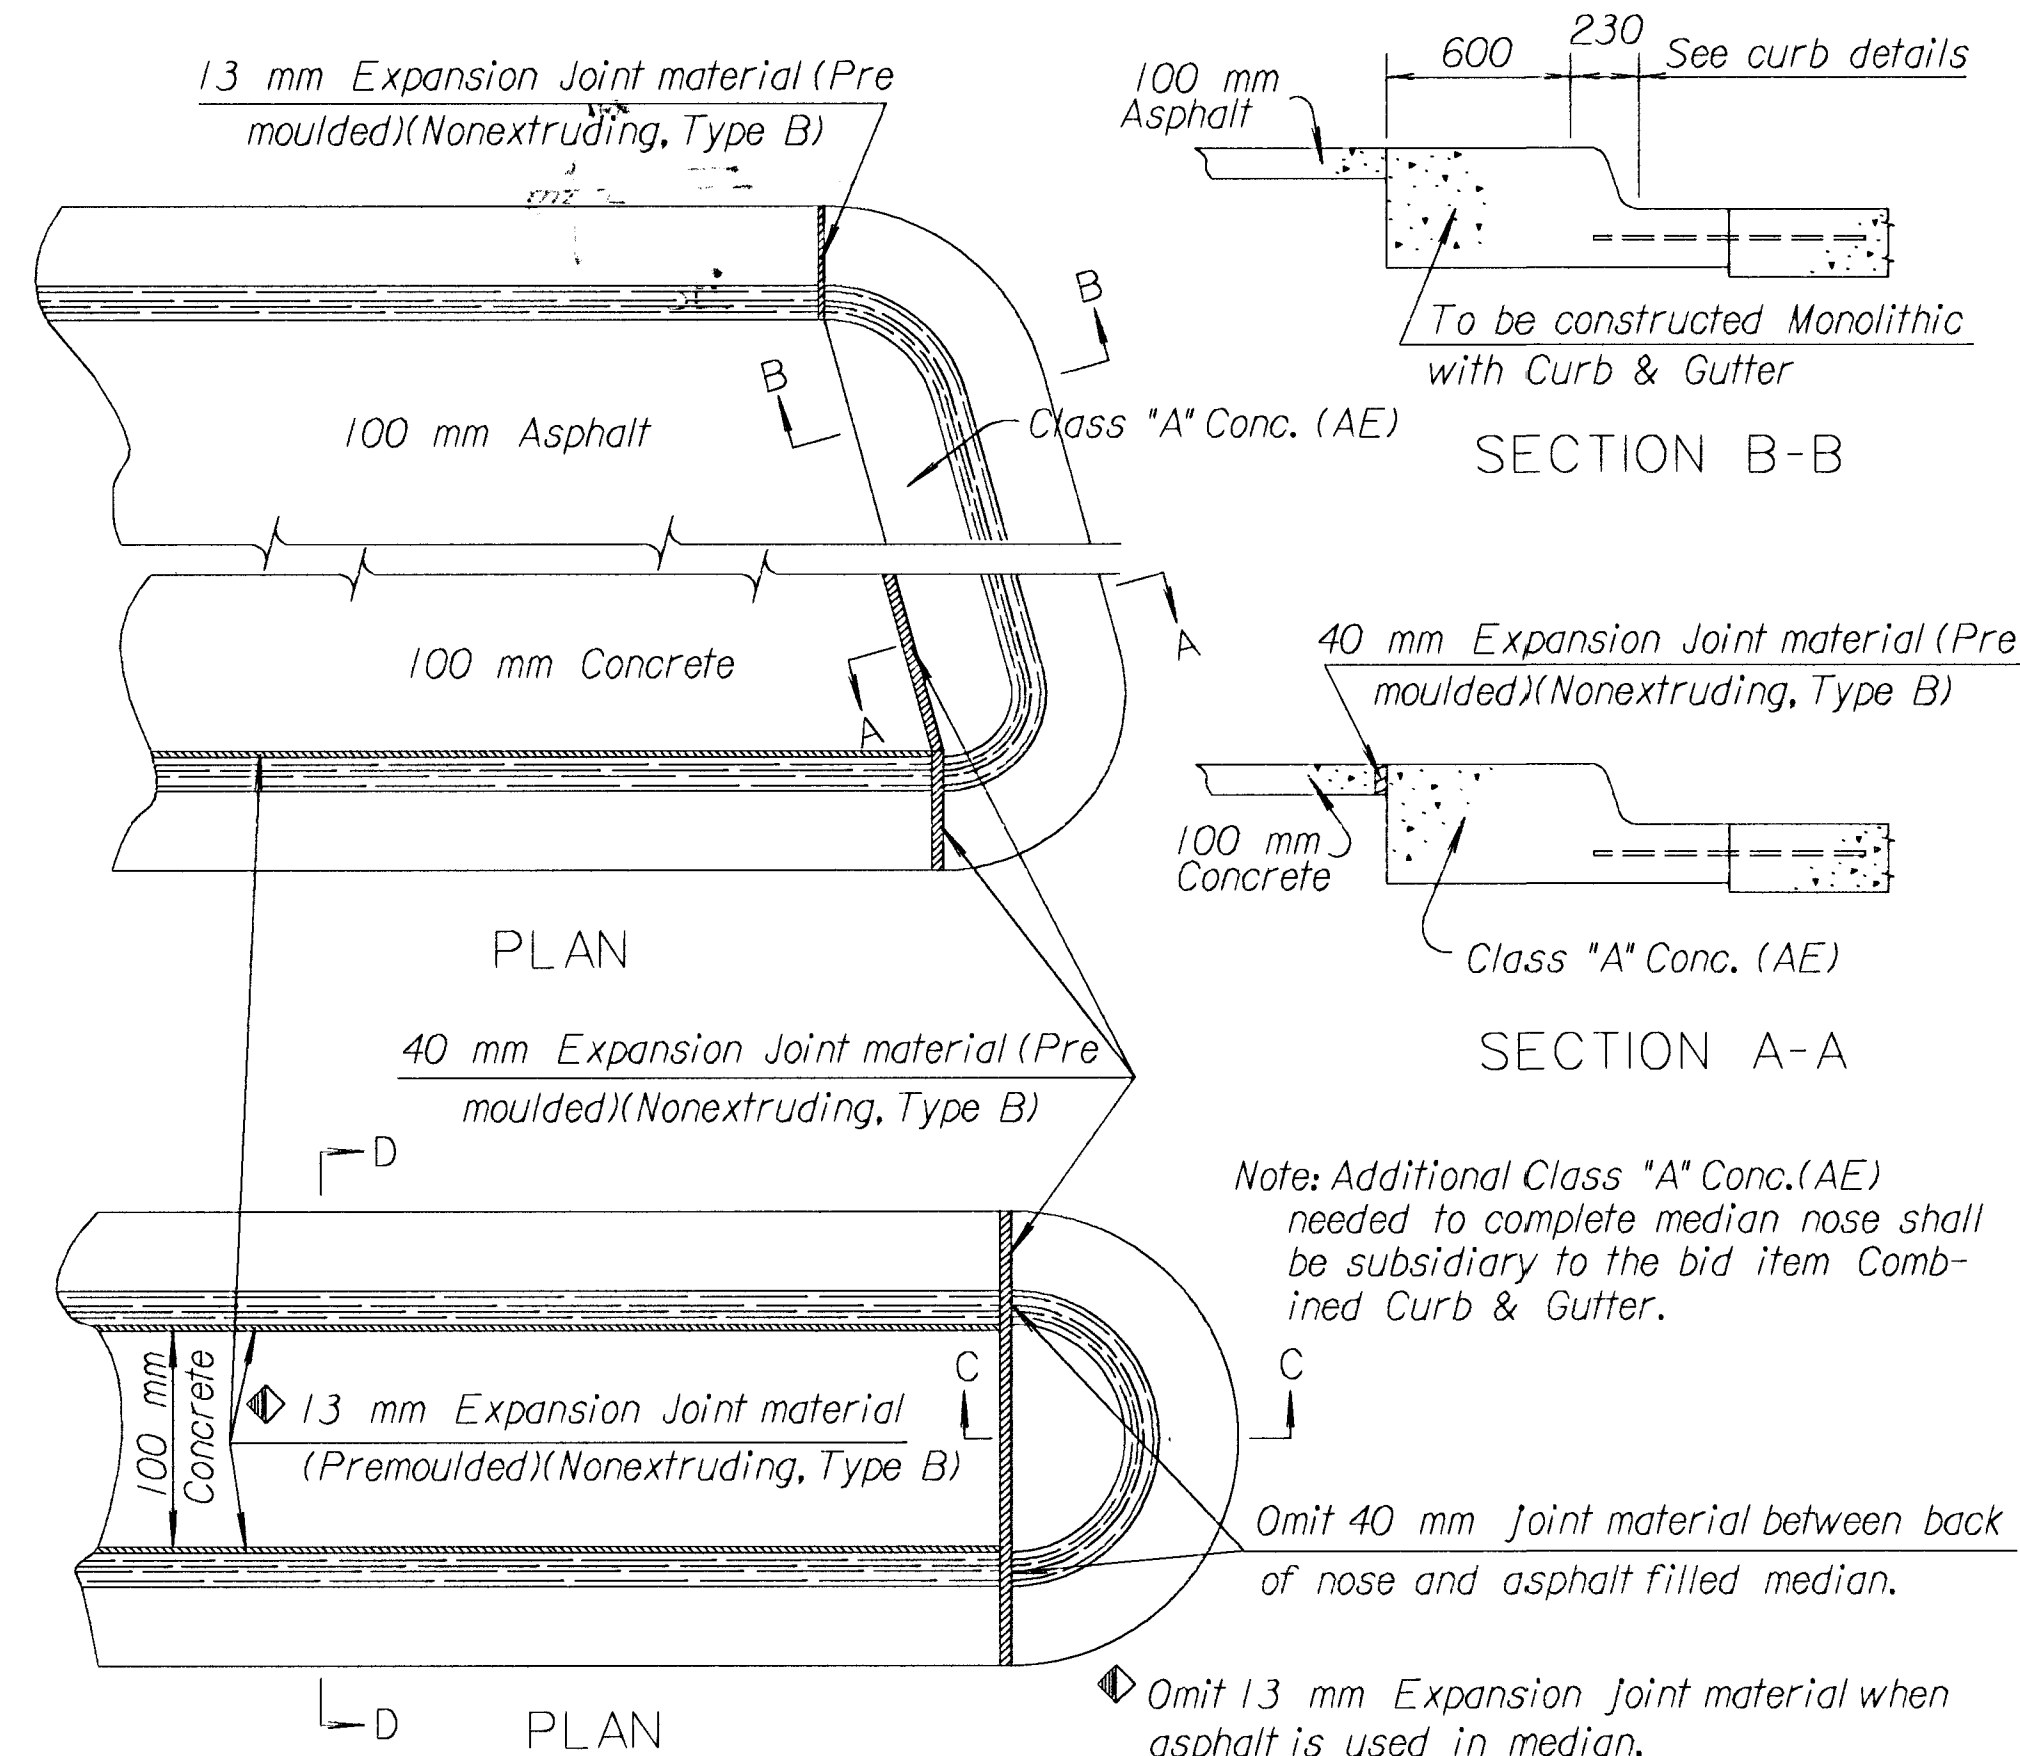


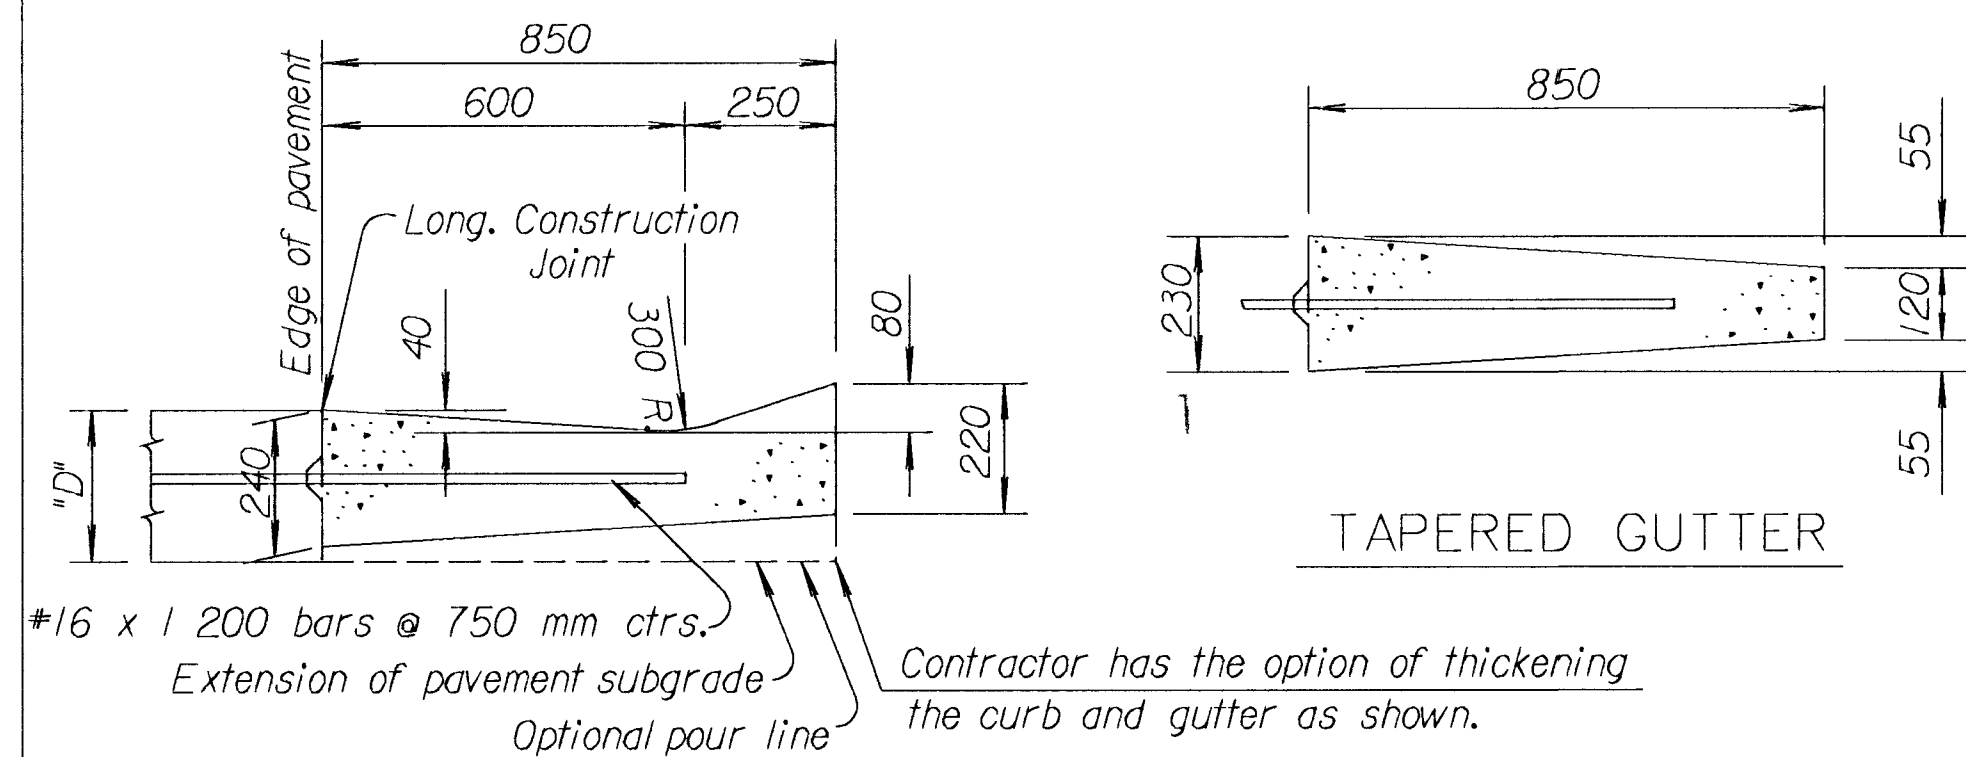

Note: Planes of weakness are to be constructed over the contraction joints in the concrete pavement.

| FHWA<br>REGION<br>NO. | STATE  | PROJECT NO. | YEAR | SHEET<br>NO. | TOTAL<br>SHEETS |
|-----------------------|--------|-------------|------|--------------|-----------------|
| 7                     | KANSAS |             | 19   | 42           | 118             |

GENERAL NOTE

Combined curb and gutter or gutter adjoining concrete pavement may, at the contractor's option, be poured either monolithically or separately, using either the mix used in the concrete pavement or Class "A" Concrete (AE). The combined curb and gutter or gutter shall have the same section as shown on the plans. If poured monolithically, dowel bars may be omitted from the combined curb and gutter or gutter, but the wire mesh shall be extended to 150 mm or less from the back of the curb or gutter. Pavement joints shall be continued through curb or gutter and no other planes of weakness will be required. Joints in the combined curb and gutter or gutter are to be filled with the same material as used for the pavement joints.

Expansion joints in the combined curb and gutter are to be placed opposite expansion joints in the pavement.

Where combined curb and gutter or gutter does not abut concrete pavement or concrete base course, omit tie bars and longitudinal construction joint and place a 25 mm pre-moulded Expansion Joint Filler (Nonextruding, Type B) cut to the dimensions of the combined curb and gutter or gutter, at a spacing not to exceed 75 m and at the ends of curb returns.

Where combined curb and gutter or gutter is adjacent to bituminous construction, planes of weakness shall be constructed at 6 m intervals.

A 1/2 200 mm length of transition from normal gutter section to the tapered gutter section shall be used at the ends of each run of gutter except where the gutter abuts a curb, such as at the end of a bridge. Inlets shall be located so as not to fall within this transition section.

Where pressure relief Joint (Urethane Foam) is placed across the pavement, and gutter or curb and gutter is continued on for more than 3 m, use Type B, nonextruding, Joint filler through gutter section, shaped to fit gutter or curb and gutter. Material may be solid Type B, approximately 100 mm thick, or other thickness pieces (Type B), bonded together with cold mastic or other material, as approved by the Engineer.

For expansion joint treatment where combined curb and gutter or gutter abuts a bridge wing on a U type abutment see bridge drawings.

Longitudinal joints shall be sawed and sealed with joint sealant. See Special Provisions for type.

|     |          |                               |        |        |
|-----|----------|-------------------------------|--------|--------|
| 3   | 12-16-97 | Revised Protection Curb Width | R.J.S. | J.O.B. |
| 2   | 1-27-97  | Revised Rebar Designation     | R.J.S. | J.O.B. |
| 1   | 12-4-94  | Revised Joint Sealant         | R.J.S. | J.O.B. |
| NO. | DATE     | REVISIONS                     | BY     | APP'D  |

KANSAS DEPARTMENT OF TRANSPORTATION

CURB, GUTTER  
AND  
COMBINED CURB & GUTTER

RD740 SI

|               |            |            |                        |
|---------------|------------|------------|------------------------|
| FHWA APPROVAL |            | 2-2-98     | APP'D. James O. Brewer |
| DESIGNED      | DETAILED   | QUANTITIES | TRACED Bowser          |
| DESIGN CK.    | DETAIL CK. | QUAN.CK.   | TRACE CK. Seitz        |