
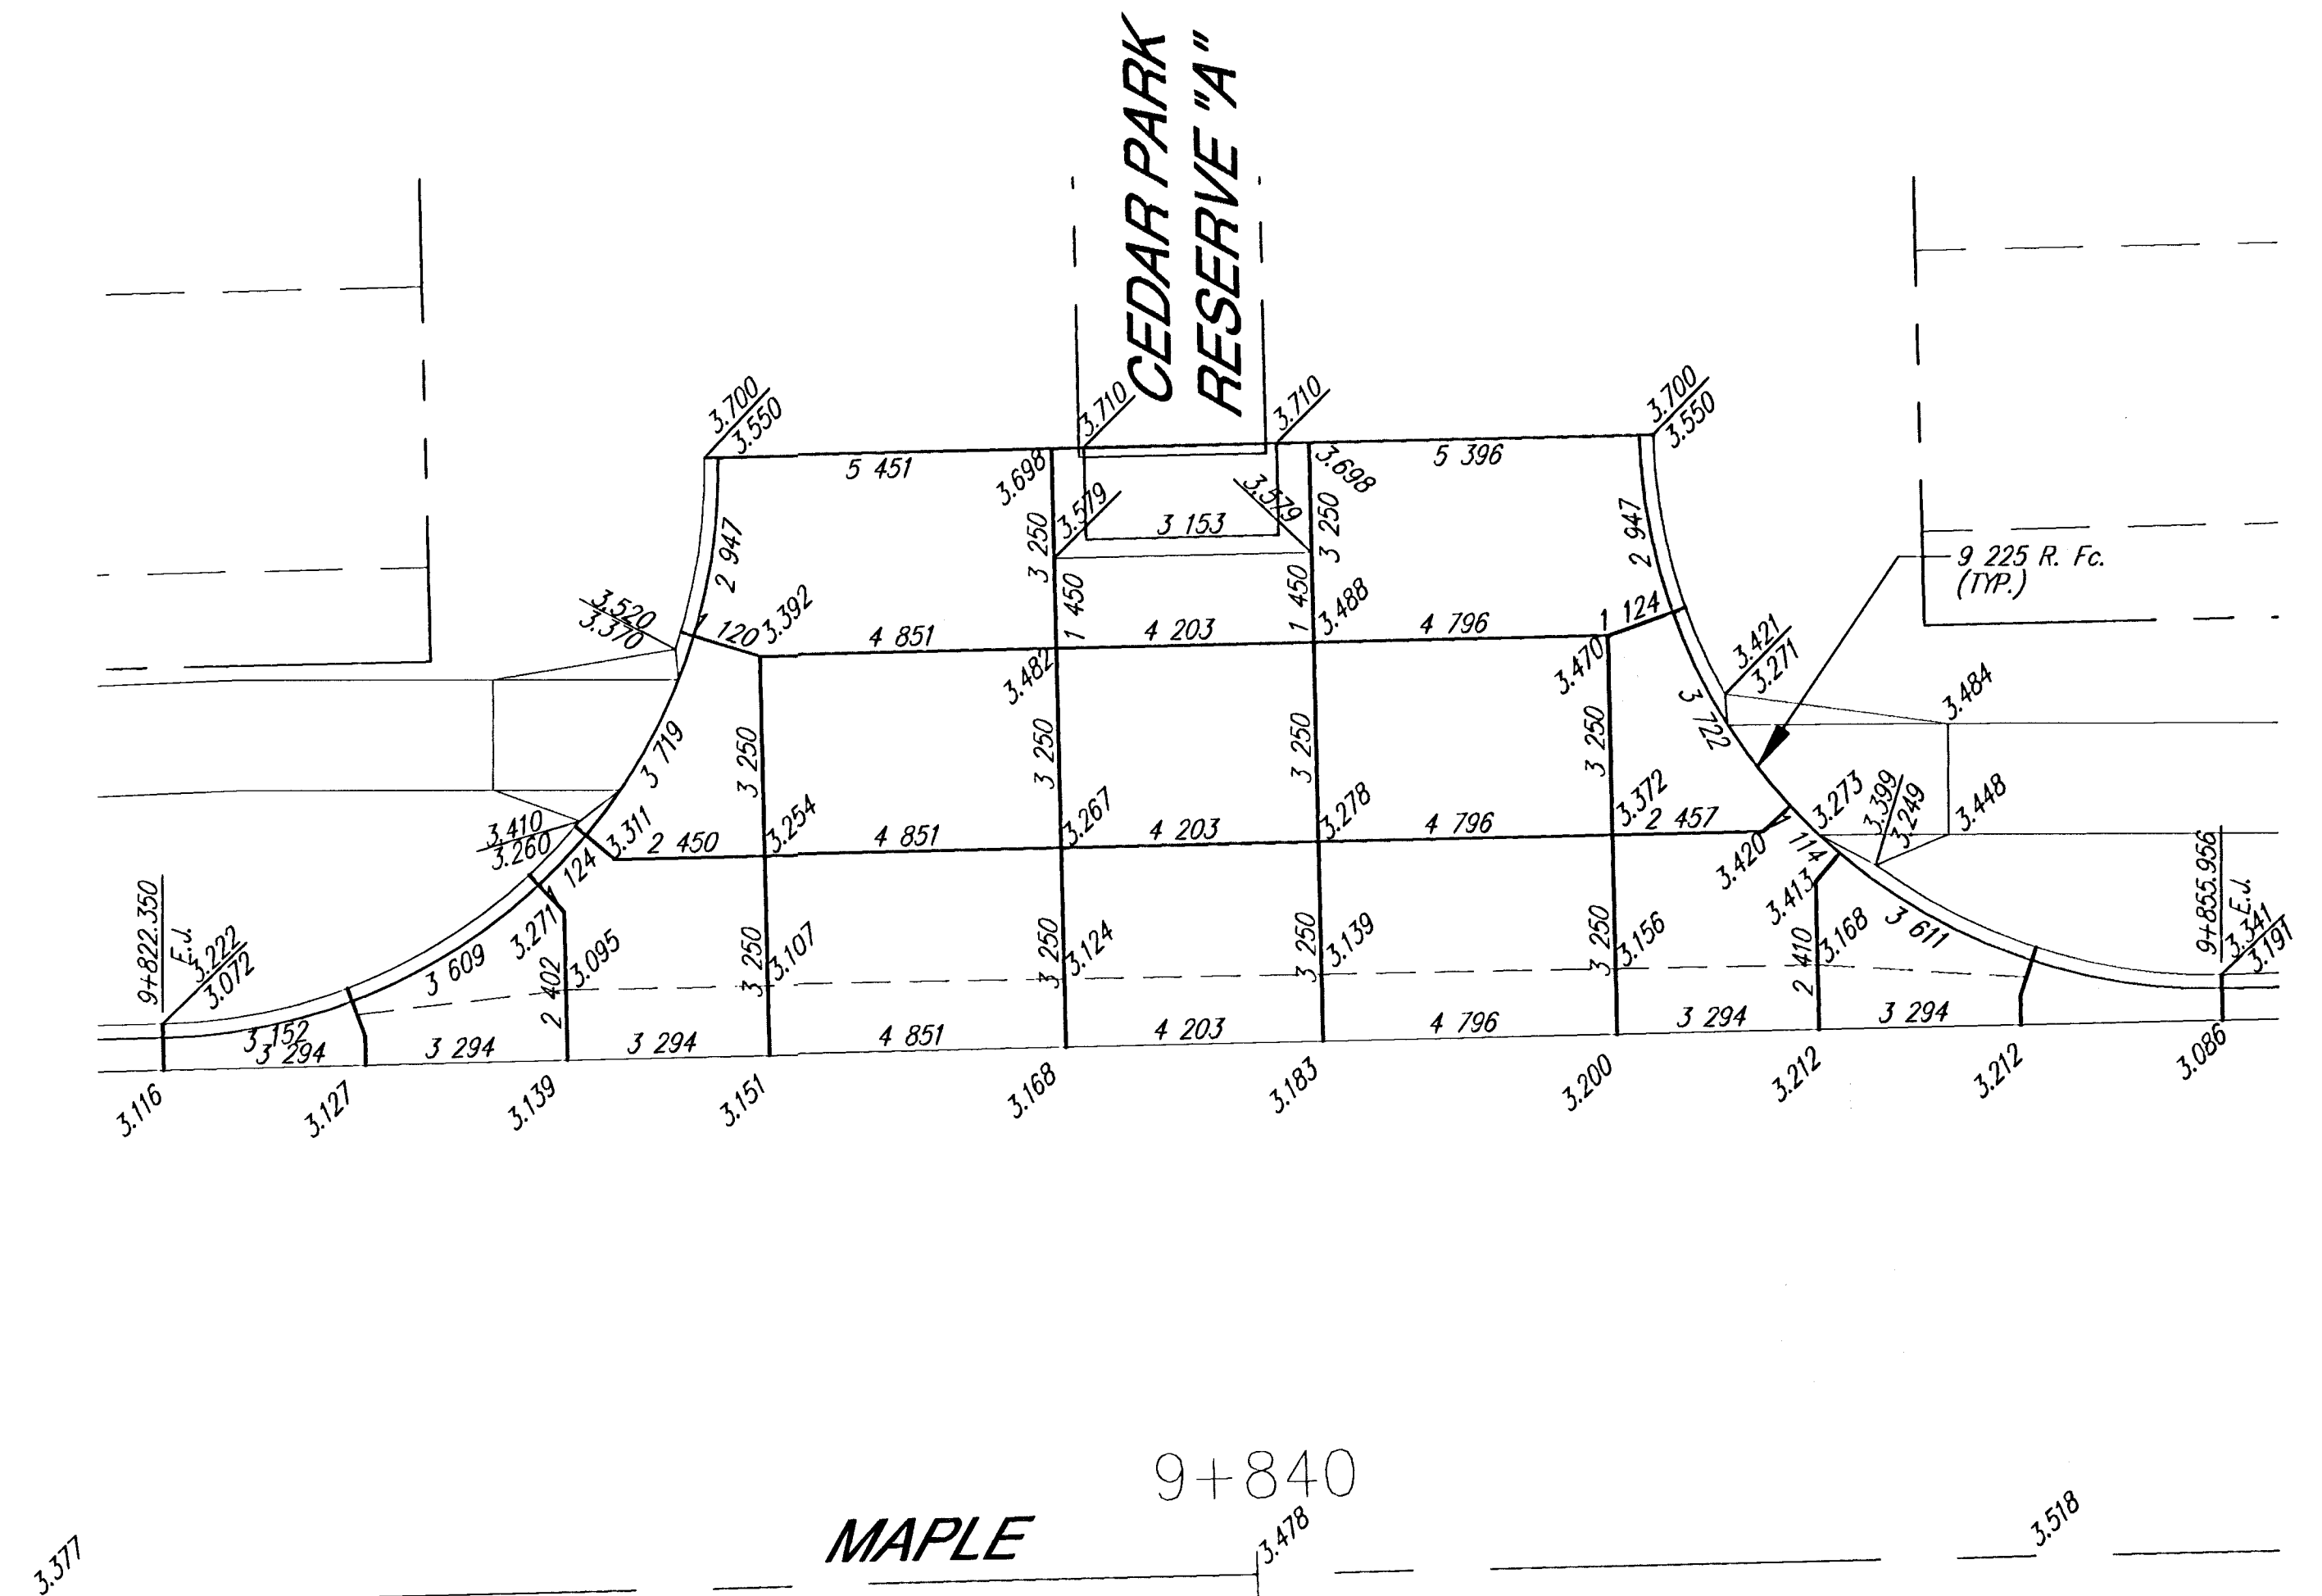
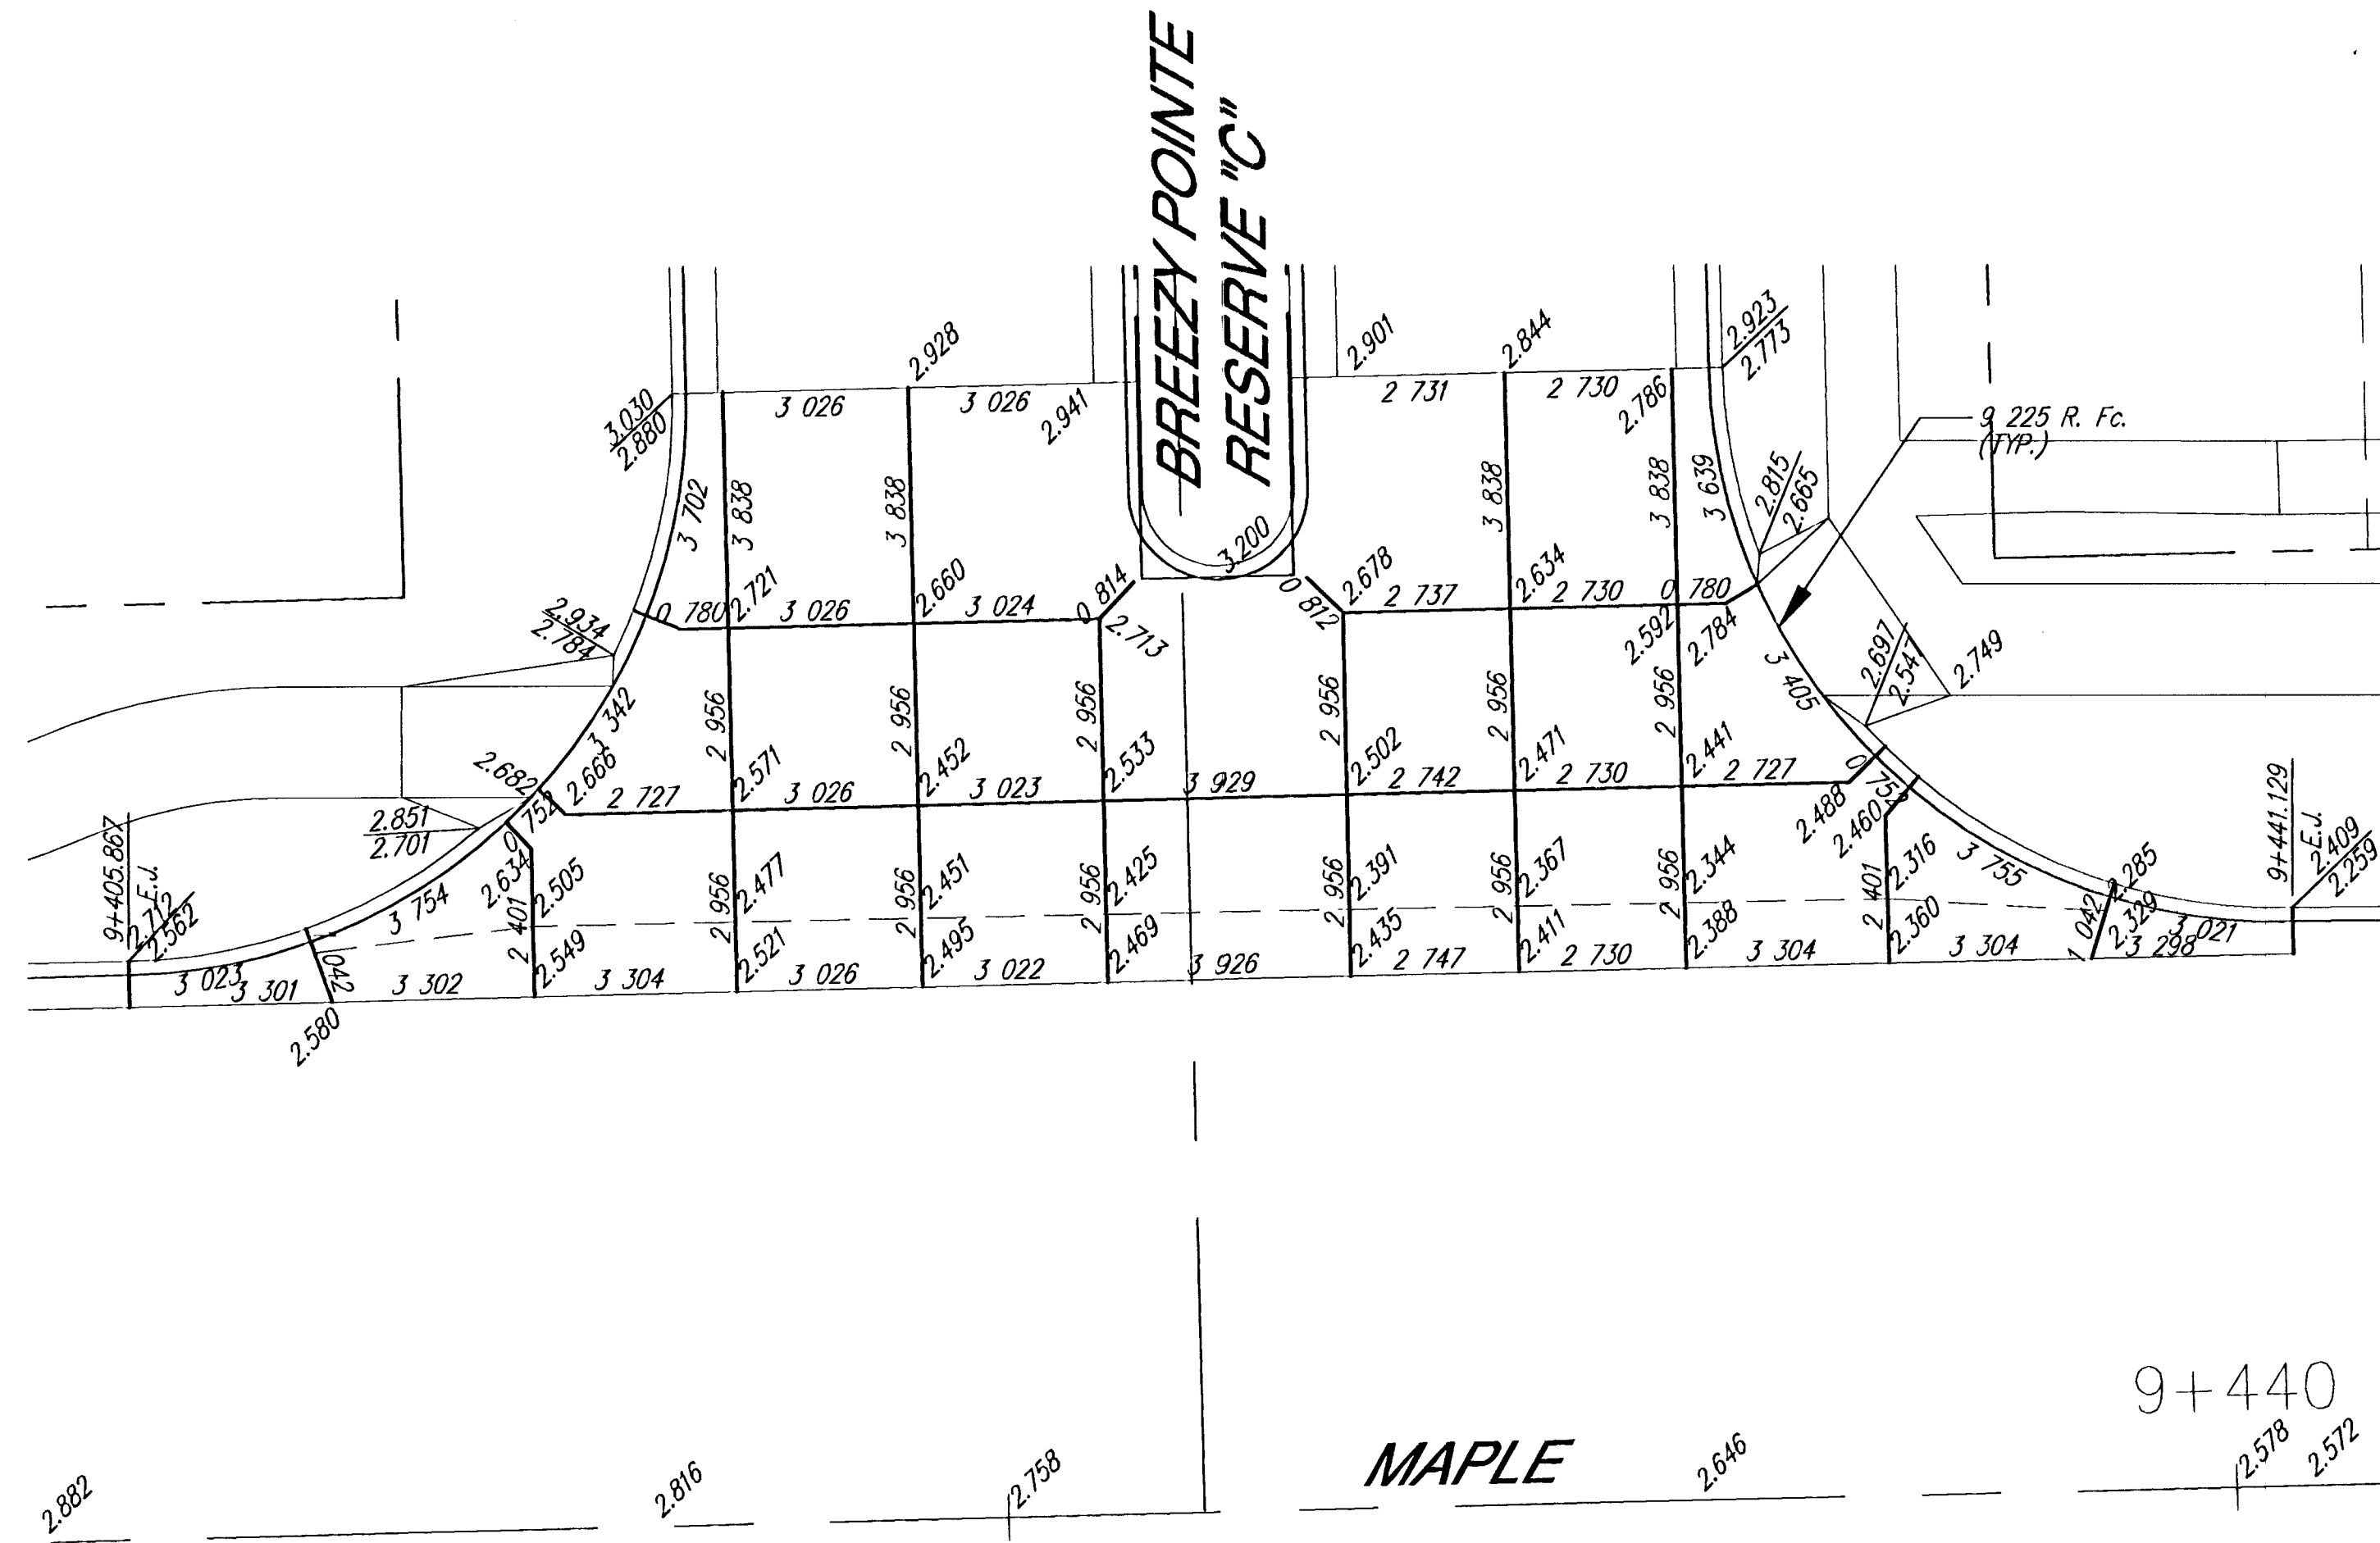


FHWA REGION NO.	STATE	PROJECT NUMBER	FISCAL YEAR	SHEET NUMBER	TOTAL SHEETS
7	KANSAS	87N-0195-01	2001	25	127

BY	DATE

REFERENCES NOTED	REFERENCES CHECKED

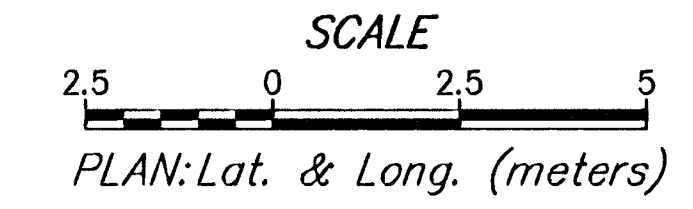

MAPLE IMPROVEMENTS - 135TH ST. W. TO 119TH ST. W.  
INTERSECTION PLAN

**SRB** 224 NORTH MAIN WICHITA, KANSAS 67203 316-264-8008  
www.srb.com E-Mail: srb@srbi.com

**SAVOY, RUGGLES & BOHM, P.A.**  
ENGINEERING & SURVEYING

PROJECT NUMBER  
472-76-245-83262-000-000-001

DESIGN	DATE	UTILITY	SRB JOB
TEB	Sept. 6, 2001		1217T

25  
127