

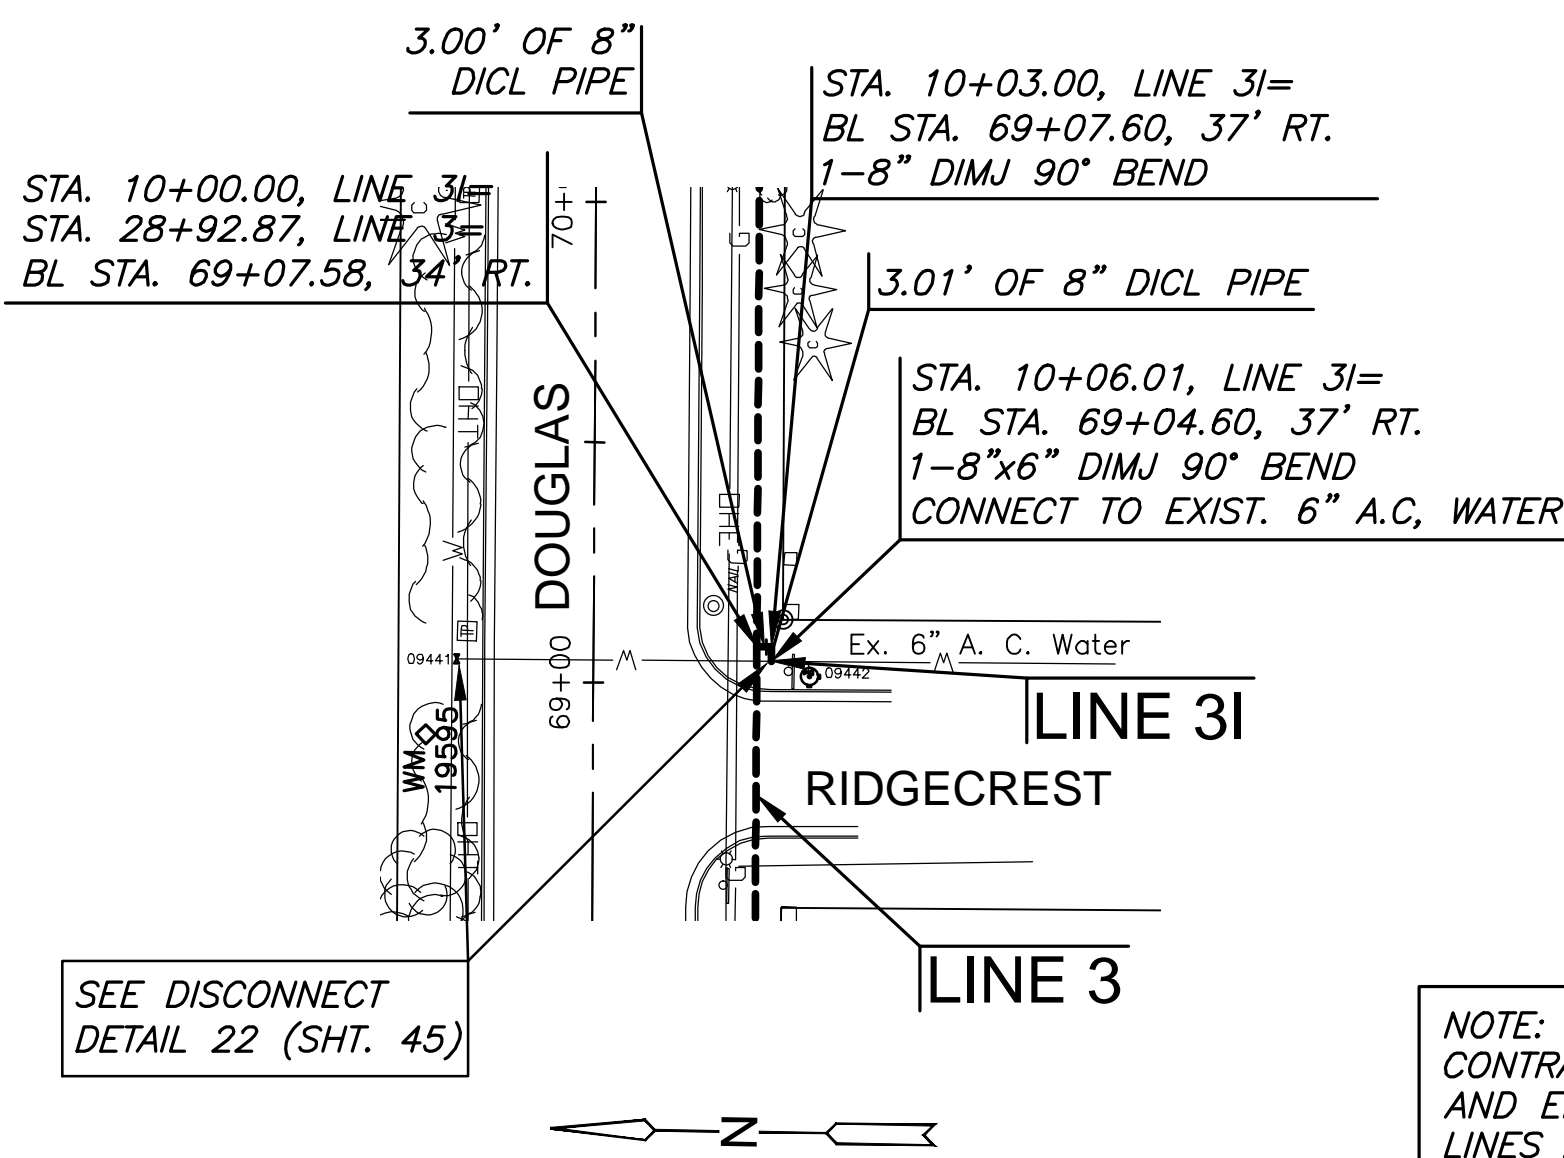



PLOTTED: Friday, September 29, 2017 @ 11:15AM

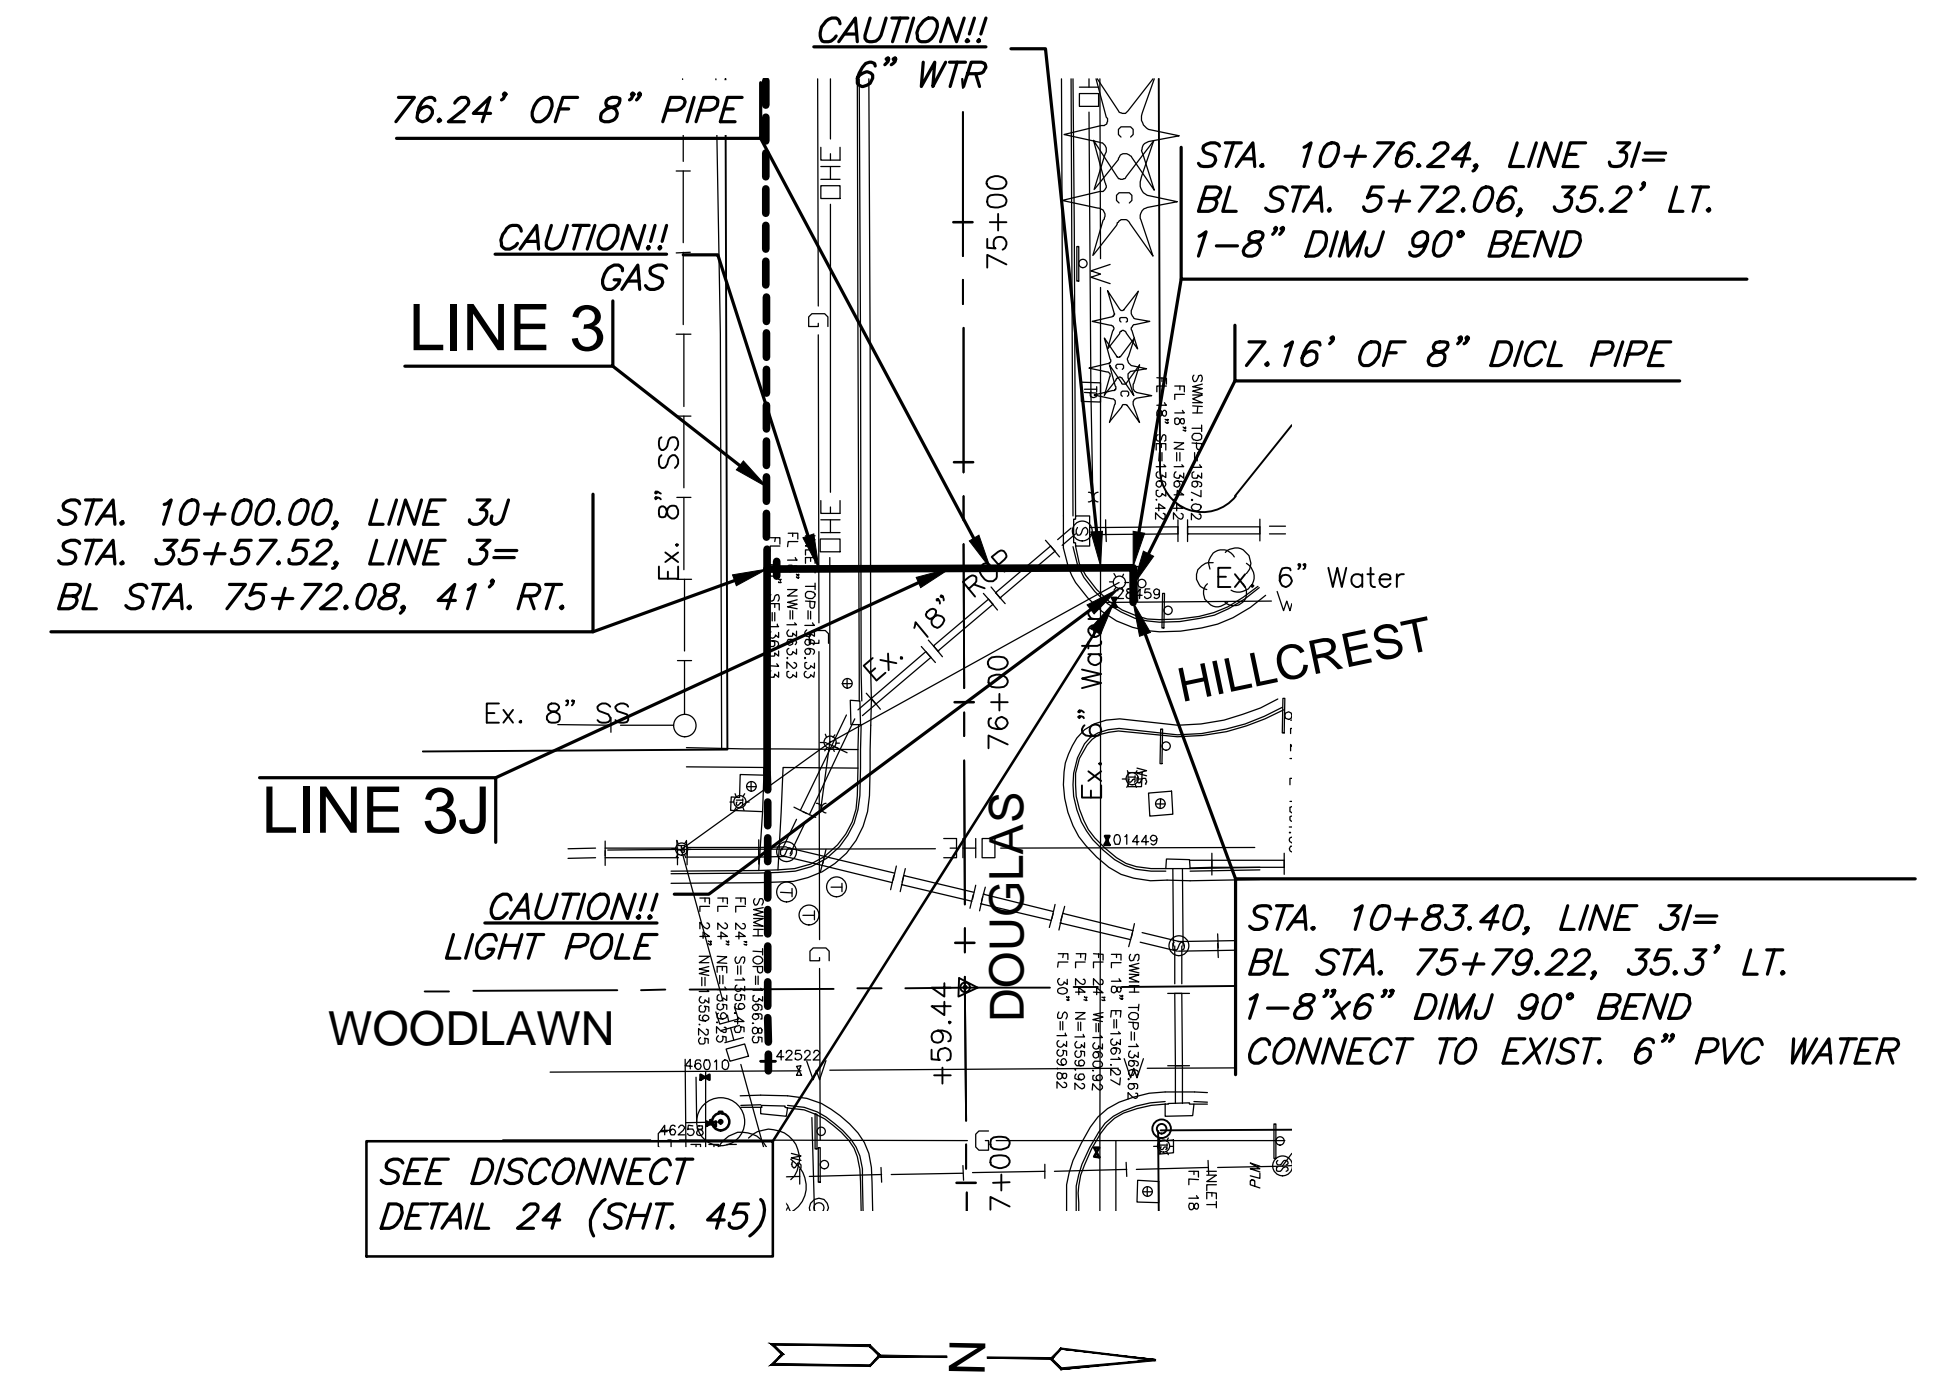

PLAN LINE 3I

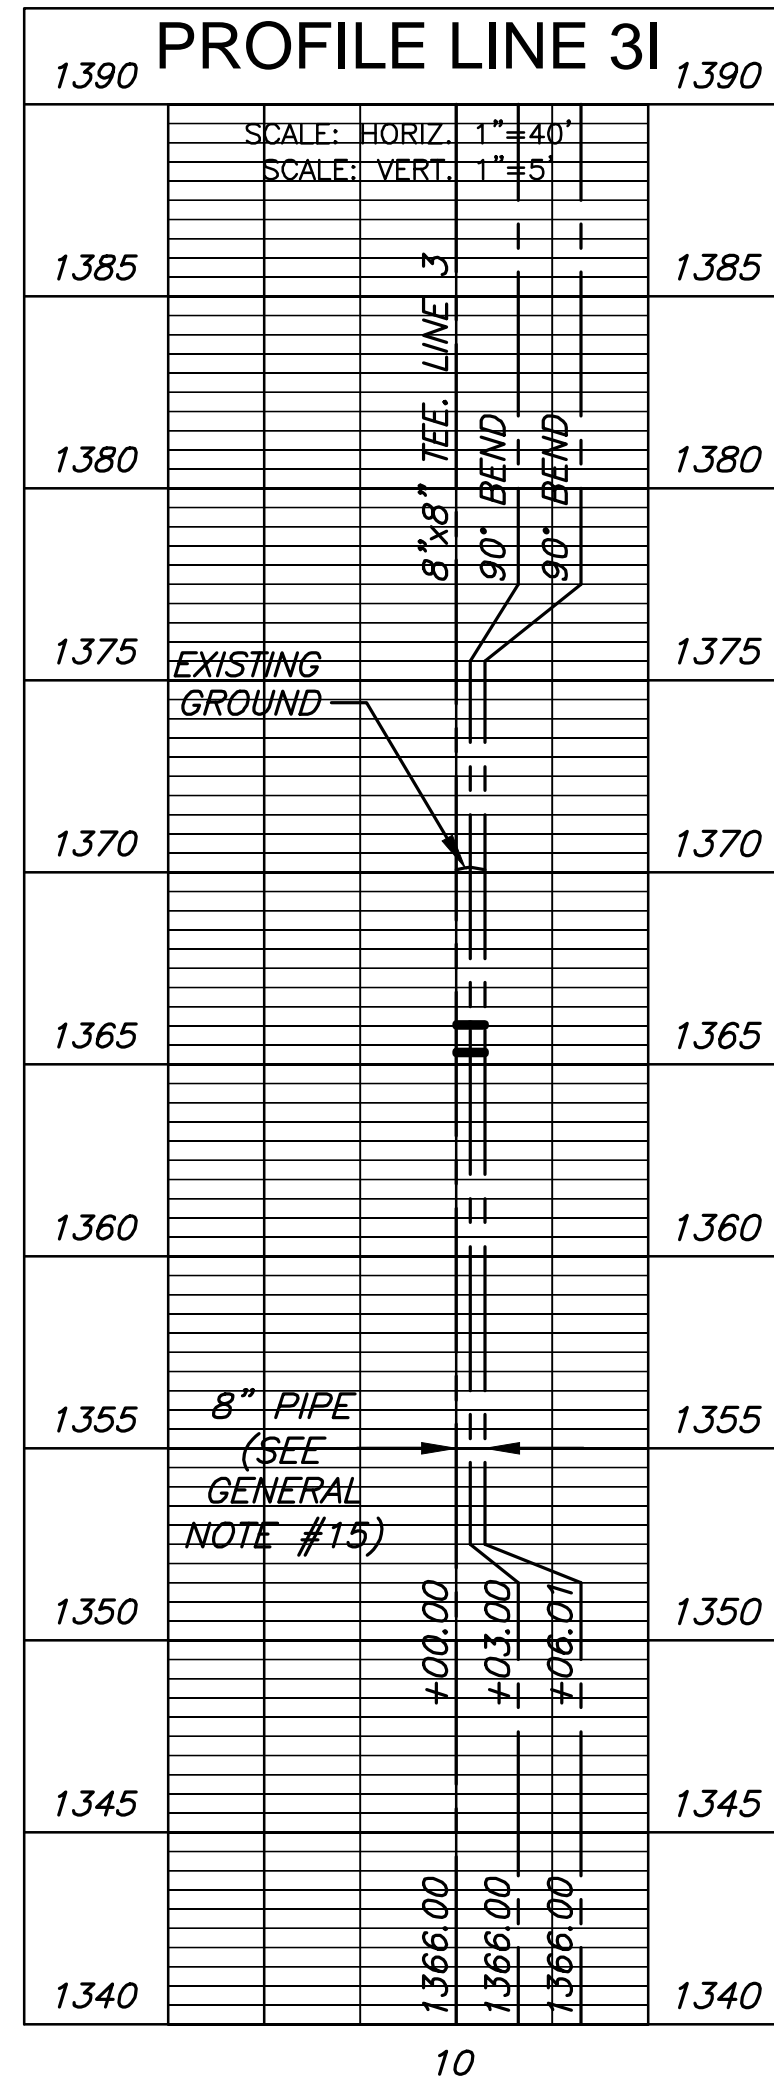

PLAN LINE 3J

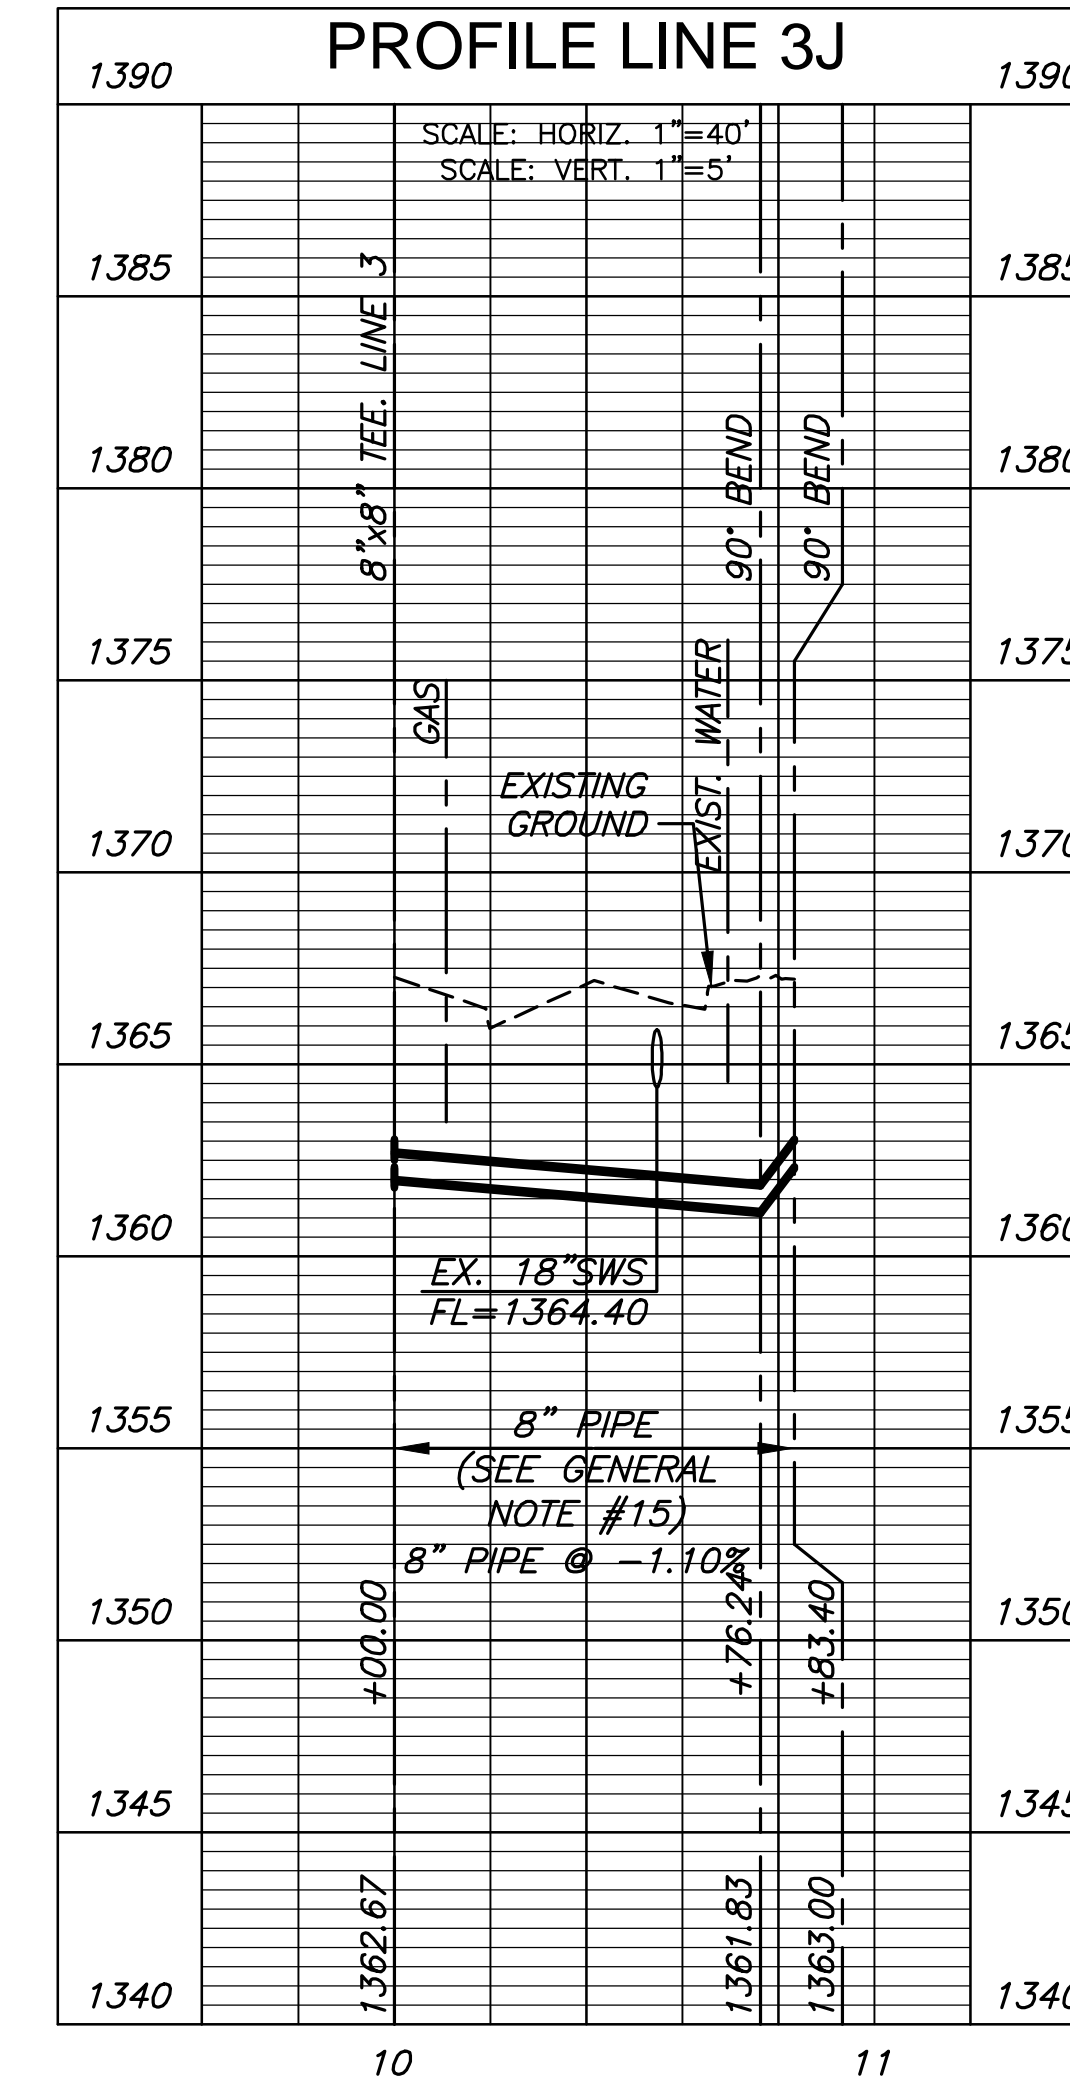

WATER LINE REPLACEMENT PLANS
EASTBOROUGH NORTH
 DESIGN



©2013
 MKEC Engineering
 All Rights Reserved
 www.mkec.com
 These drawings and their contents,
 including, but not limited to, all concepts,
 designs, & ideas are the exclusive
 property of MKEC Engineering (MKEC),
 and may not be used or reproduced in any
 way without the express consent of MKEC.

LINES 3I-3J

PROJECT NO.	448-90610	
DATE	SEPT. 2017	
SCALE	AS SHOWN	
DESIGNED	DRAWN	CHECKED
JTC	DM	JRA

NO.	REVISION	DATE

J:\PROJECTS\2013\1301010713_COW EASTBOROUGH NORTH WATER REPLACEMENT\CAD\DWG\LINES 3I-3J.DWG