

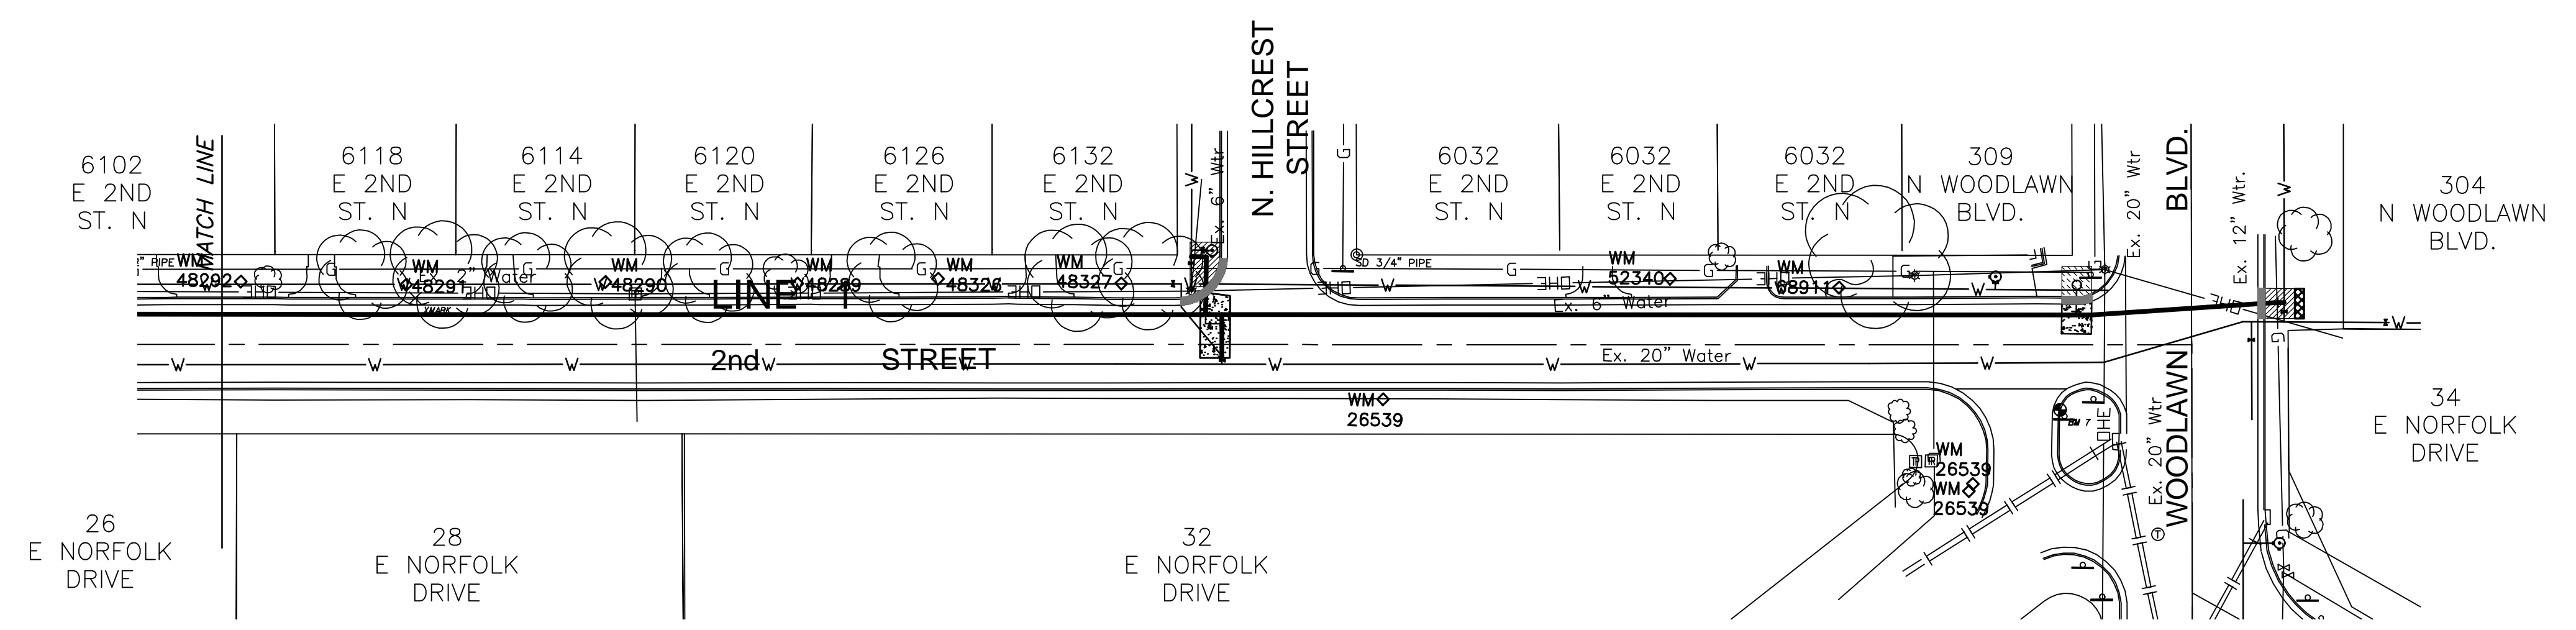
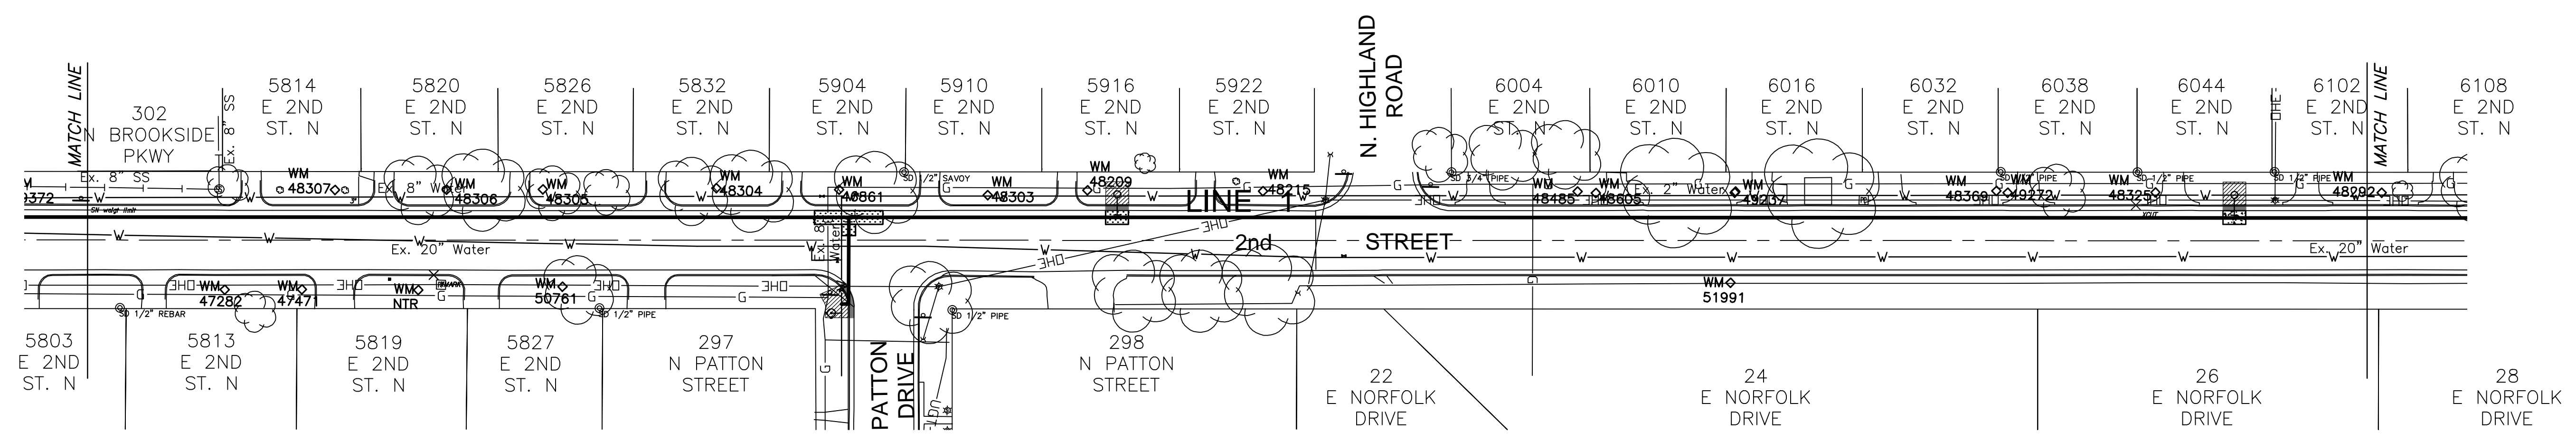


PLOTTED: Friday, September 29, 2017 10:08AM

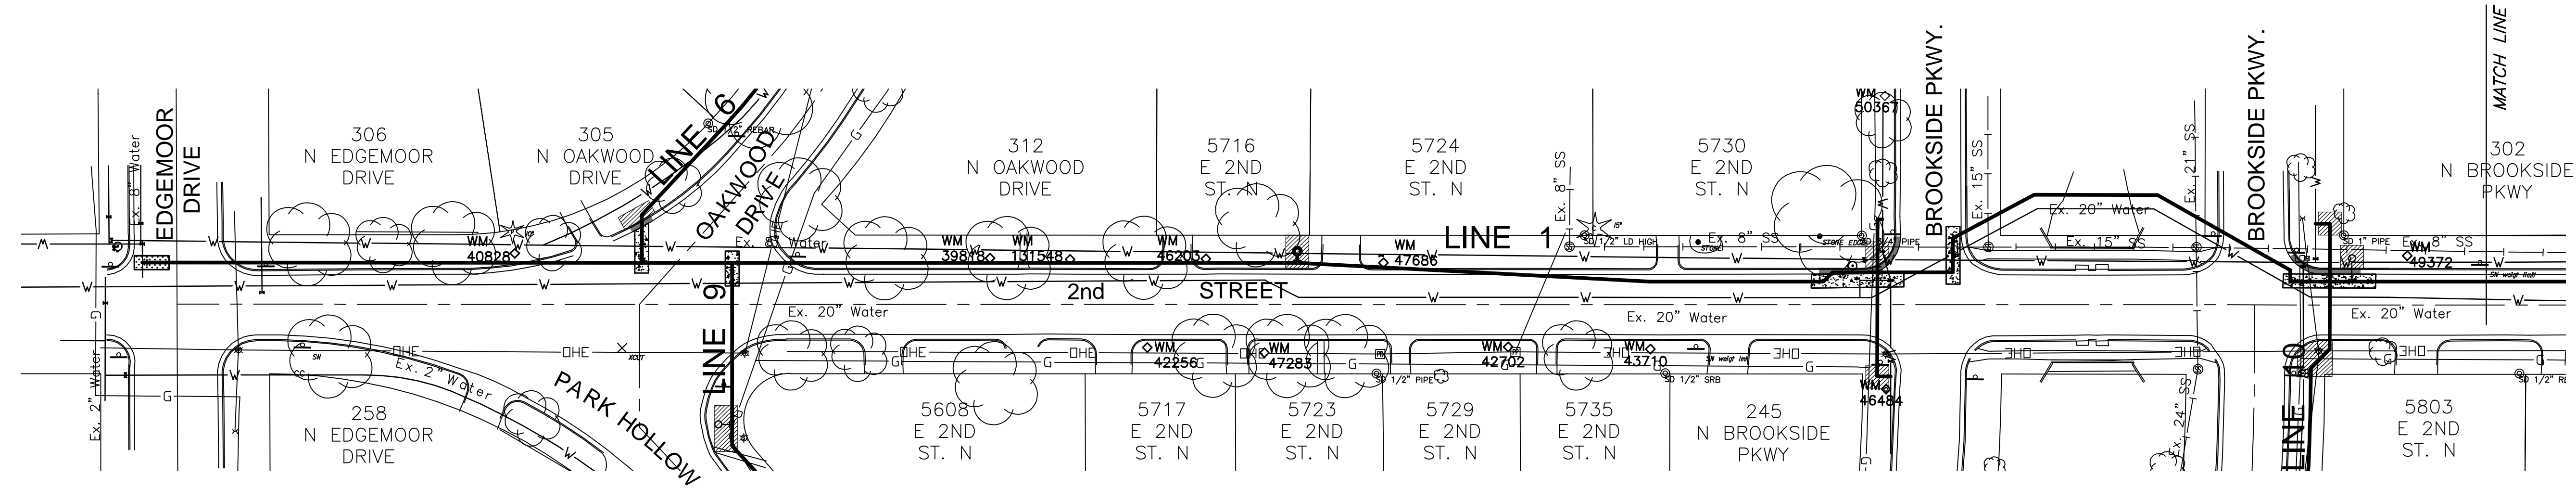

LEGEND

- SOD
- CURB & GUTTER
- CONC. PVMT.
- ASPH. PVMT.
- SIDEWALK
- FENCE
- RIP-RAP

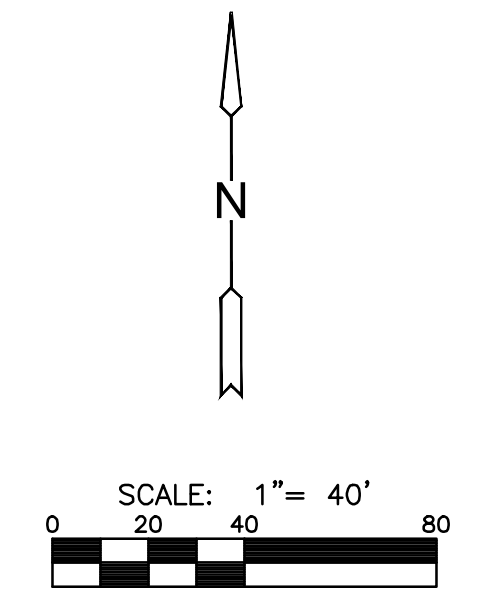

NOTE: SEE SERVICE CONNECTION SCHEDULE (SHEETS 08 & 09) FOR RESTORATION WITH SERVICE INSTALLATION.



WATER LINE REPLACEMENT PLANS
EASTBOROUGH NORTH
 DESIGN



©2013 MKEC Engineering All Rights Reserved
 These drawings and their contents, including, but not limited to, all concepts, designs, & ideas are the exclusive property of MKEC Engineering (MKEC), and may not be used or reproduced in any way without the express consent of MKEC.

SITE RESTORATION PLANS LINE 1

| | | |
|-------------|------------|---------|
| PROJECT NO. | 448-90610 | |
| DATE | SEPT. 2017 | |
| SCALE | AS NOTED | |
| DESIGNED | DRAWN | CHECKED |
| JTC | DM | JRA |
| NO. | REVISION | DATE |
| | | |

J:\PROJECTS\2013\130107013.COM\EASTBOROUGH NORTH WATER REPLACEMENT\CIVIL\DWG\SITE RESTORATION\13013_SR01.DWG