

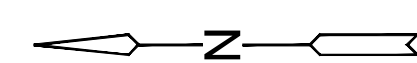
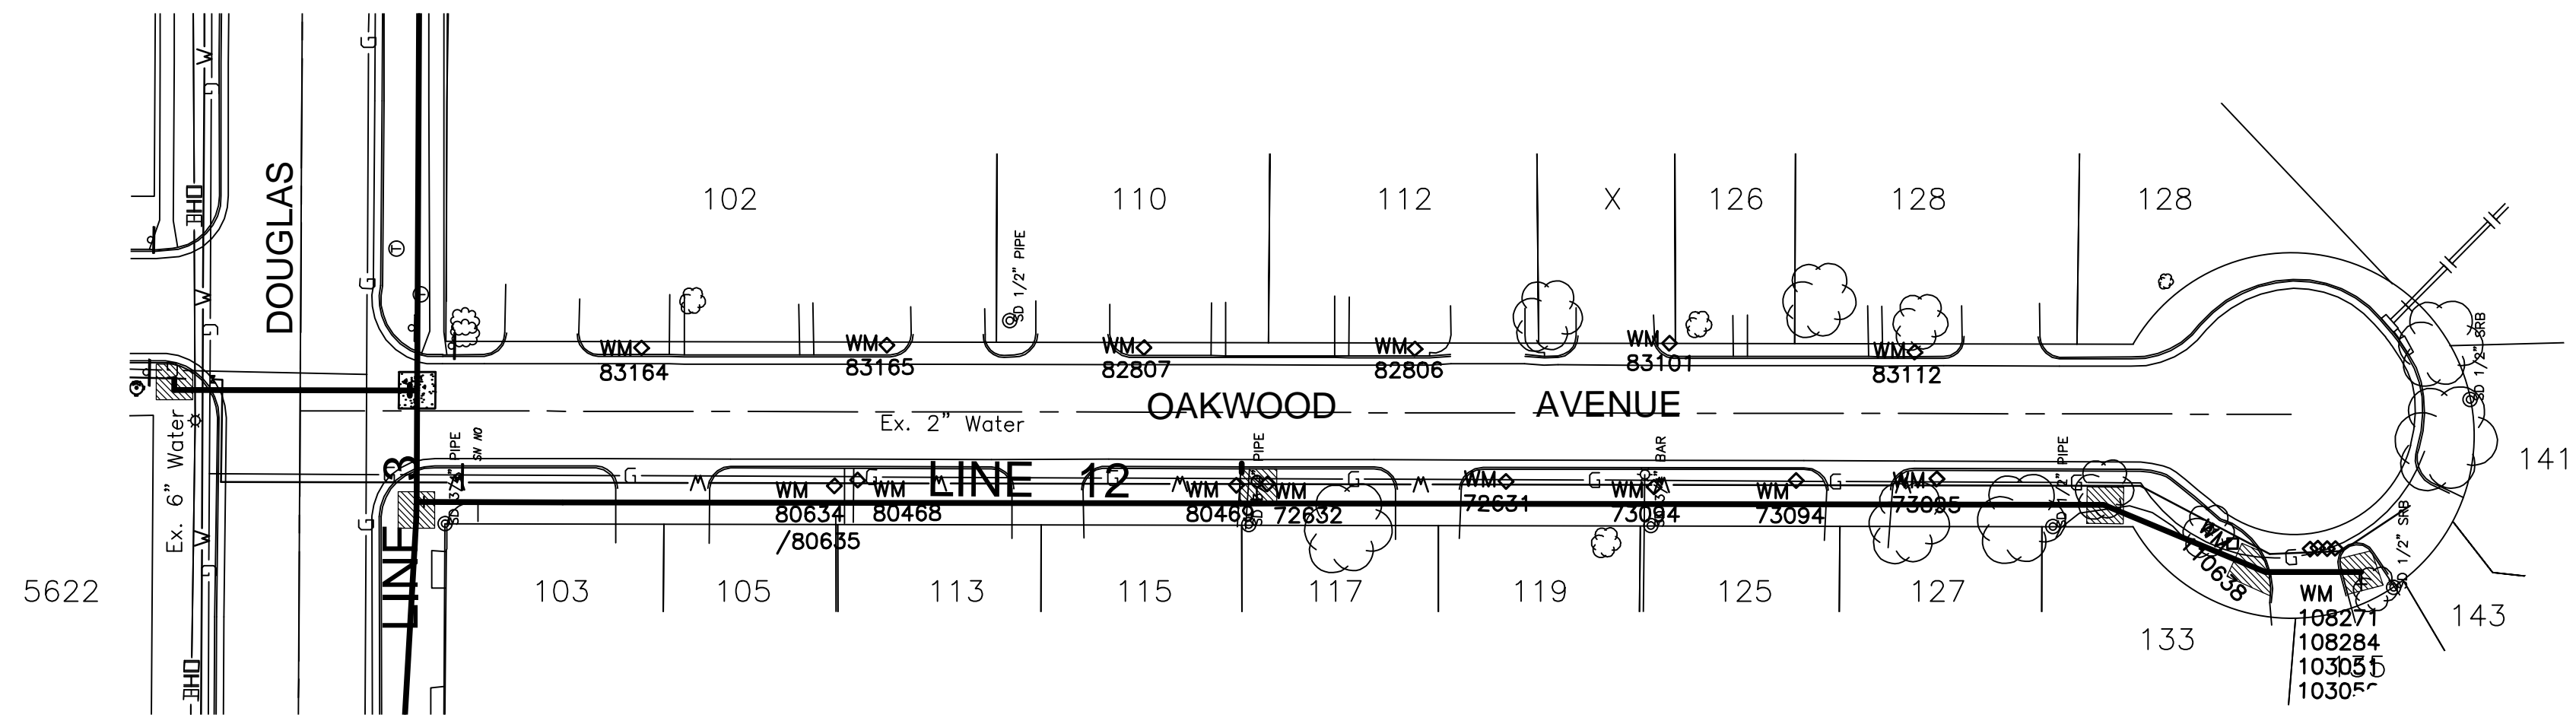
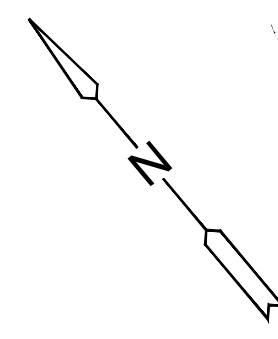
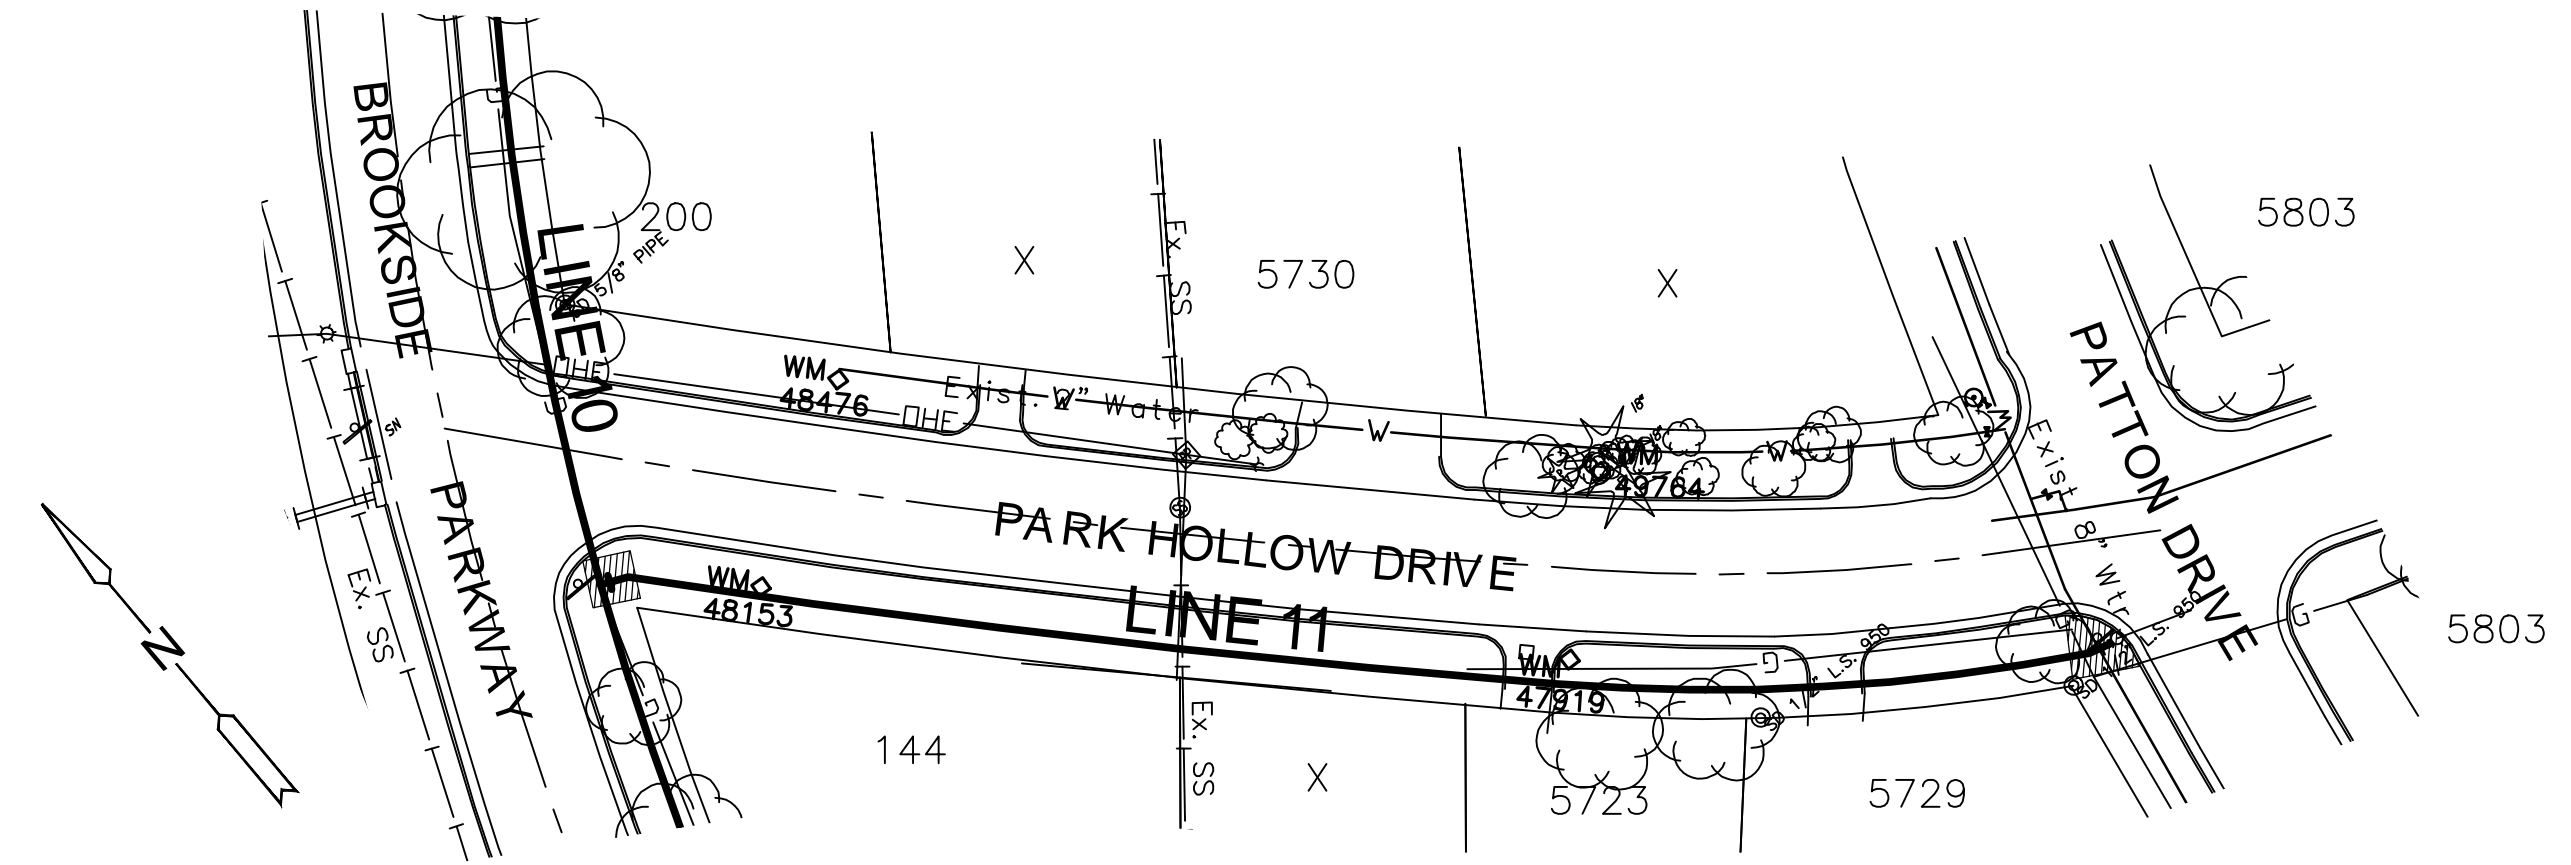
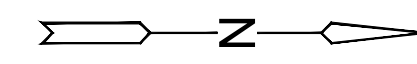


PLOTTED: Friday, September 29, 2017 @ 01:18PM

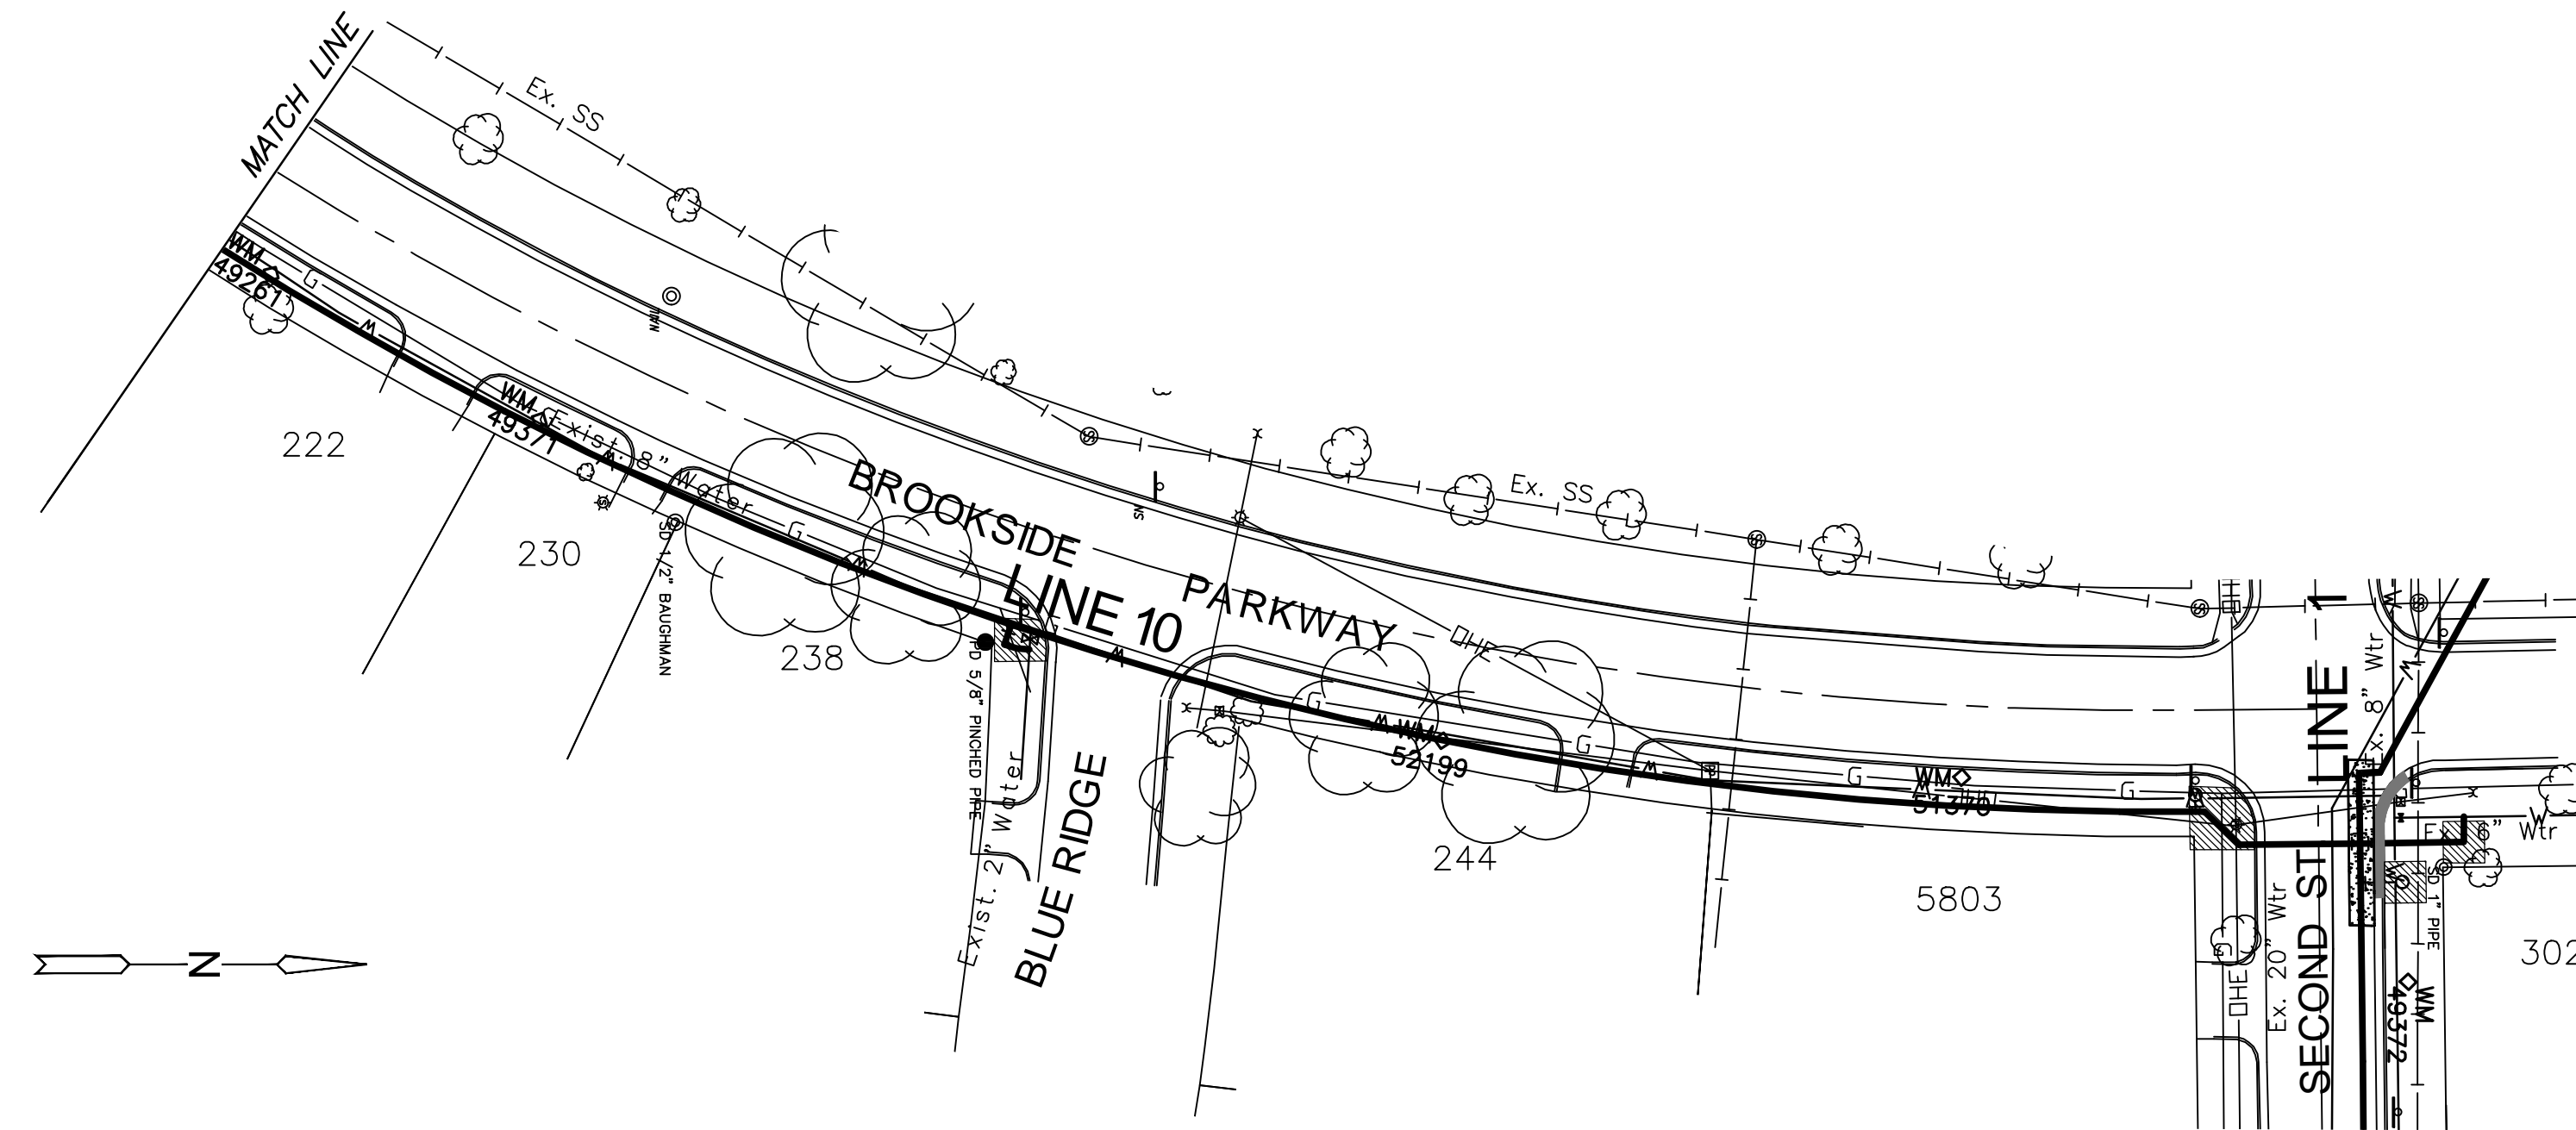

**LEGEND**

- SOD
- CURB & GUTTER
- CONC. PVMT.
- ASPH. PVMT.
- SIDEWALK
- FENCE
- RIP-RAP

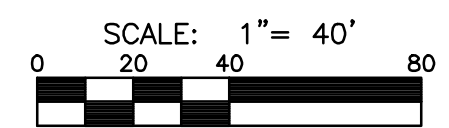

NOTE: SEE SERVICE CONNECTION SCHEDULE (SHEETS 08 & 09) FOR RESTORATION WITH SERVICE INSTALLATION.



WATER LINE REPLACEMENT PLANS  
**EASTBOROUGH NORTH**  
 DESIGN



©2013 MKEC Engineering All Rights Reserved www.mkec.com  
 These drawings and their contents, including, but not limited to, all concepts, designs, & ideas are the exclusive property of MKEC Engineering (MKEC), and may not be used or reproduced in any way without the express consent of MKEC.

**SITE RESTORATION PLANS LINES 10-12**

PROJECT NO.	448-90610	
DATE	SEPT. 2017	
SCALE	AS NOTED	
DESIGNED	DRAWN	CHECKED
JTC	DM	JRA

NO.	REVISION	DATE

SHEET NO.  
**56 OF 77**

J:\PROJECTS\2013\1301010713.COM\EASTBOROUGH NORTH WATER REPLACEMENT\CIVIL\DWG\TR SITE RESTORE\13010713\_SR07.DWG