


FHWA REG NO.	STATE	PROJECT NO.	YEAR	SHEET NO	TOTAL SHEETS
7	Kansas	87N-0195-01	2001	38	127

GENERAL NOTES:

Contractor to furnish a rubbing of the Bridge Project Plaque to the Engineer for approval before casting. Project Bridge Plaque shall conform to applicable requirements of Sub-section 1625 of the Kansas Dept. of Transportation Standard Specifications. Plaque shall be manufactured such that it can be attached to precast concrete column.

Plaque to be mounted on the traffic side of the southwest sidewalk pedestrian rail. Plaque shall be centered vertically on the first precast column.


Plaque shall be paid for as "Bridge Plaque".

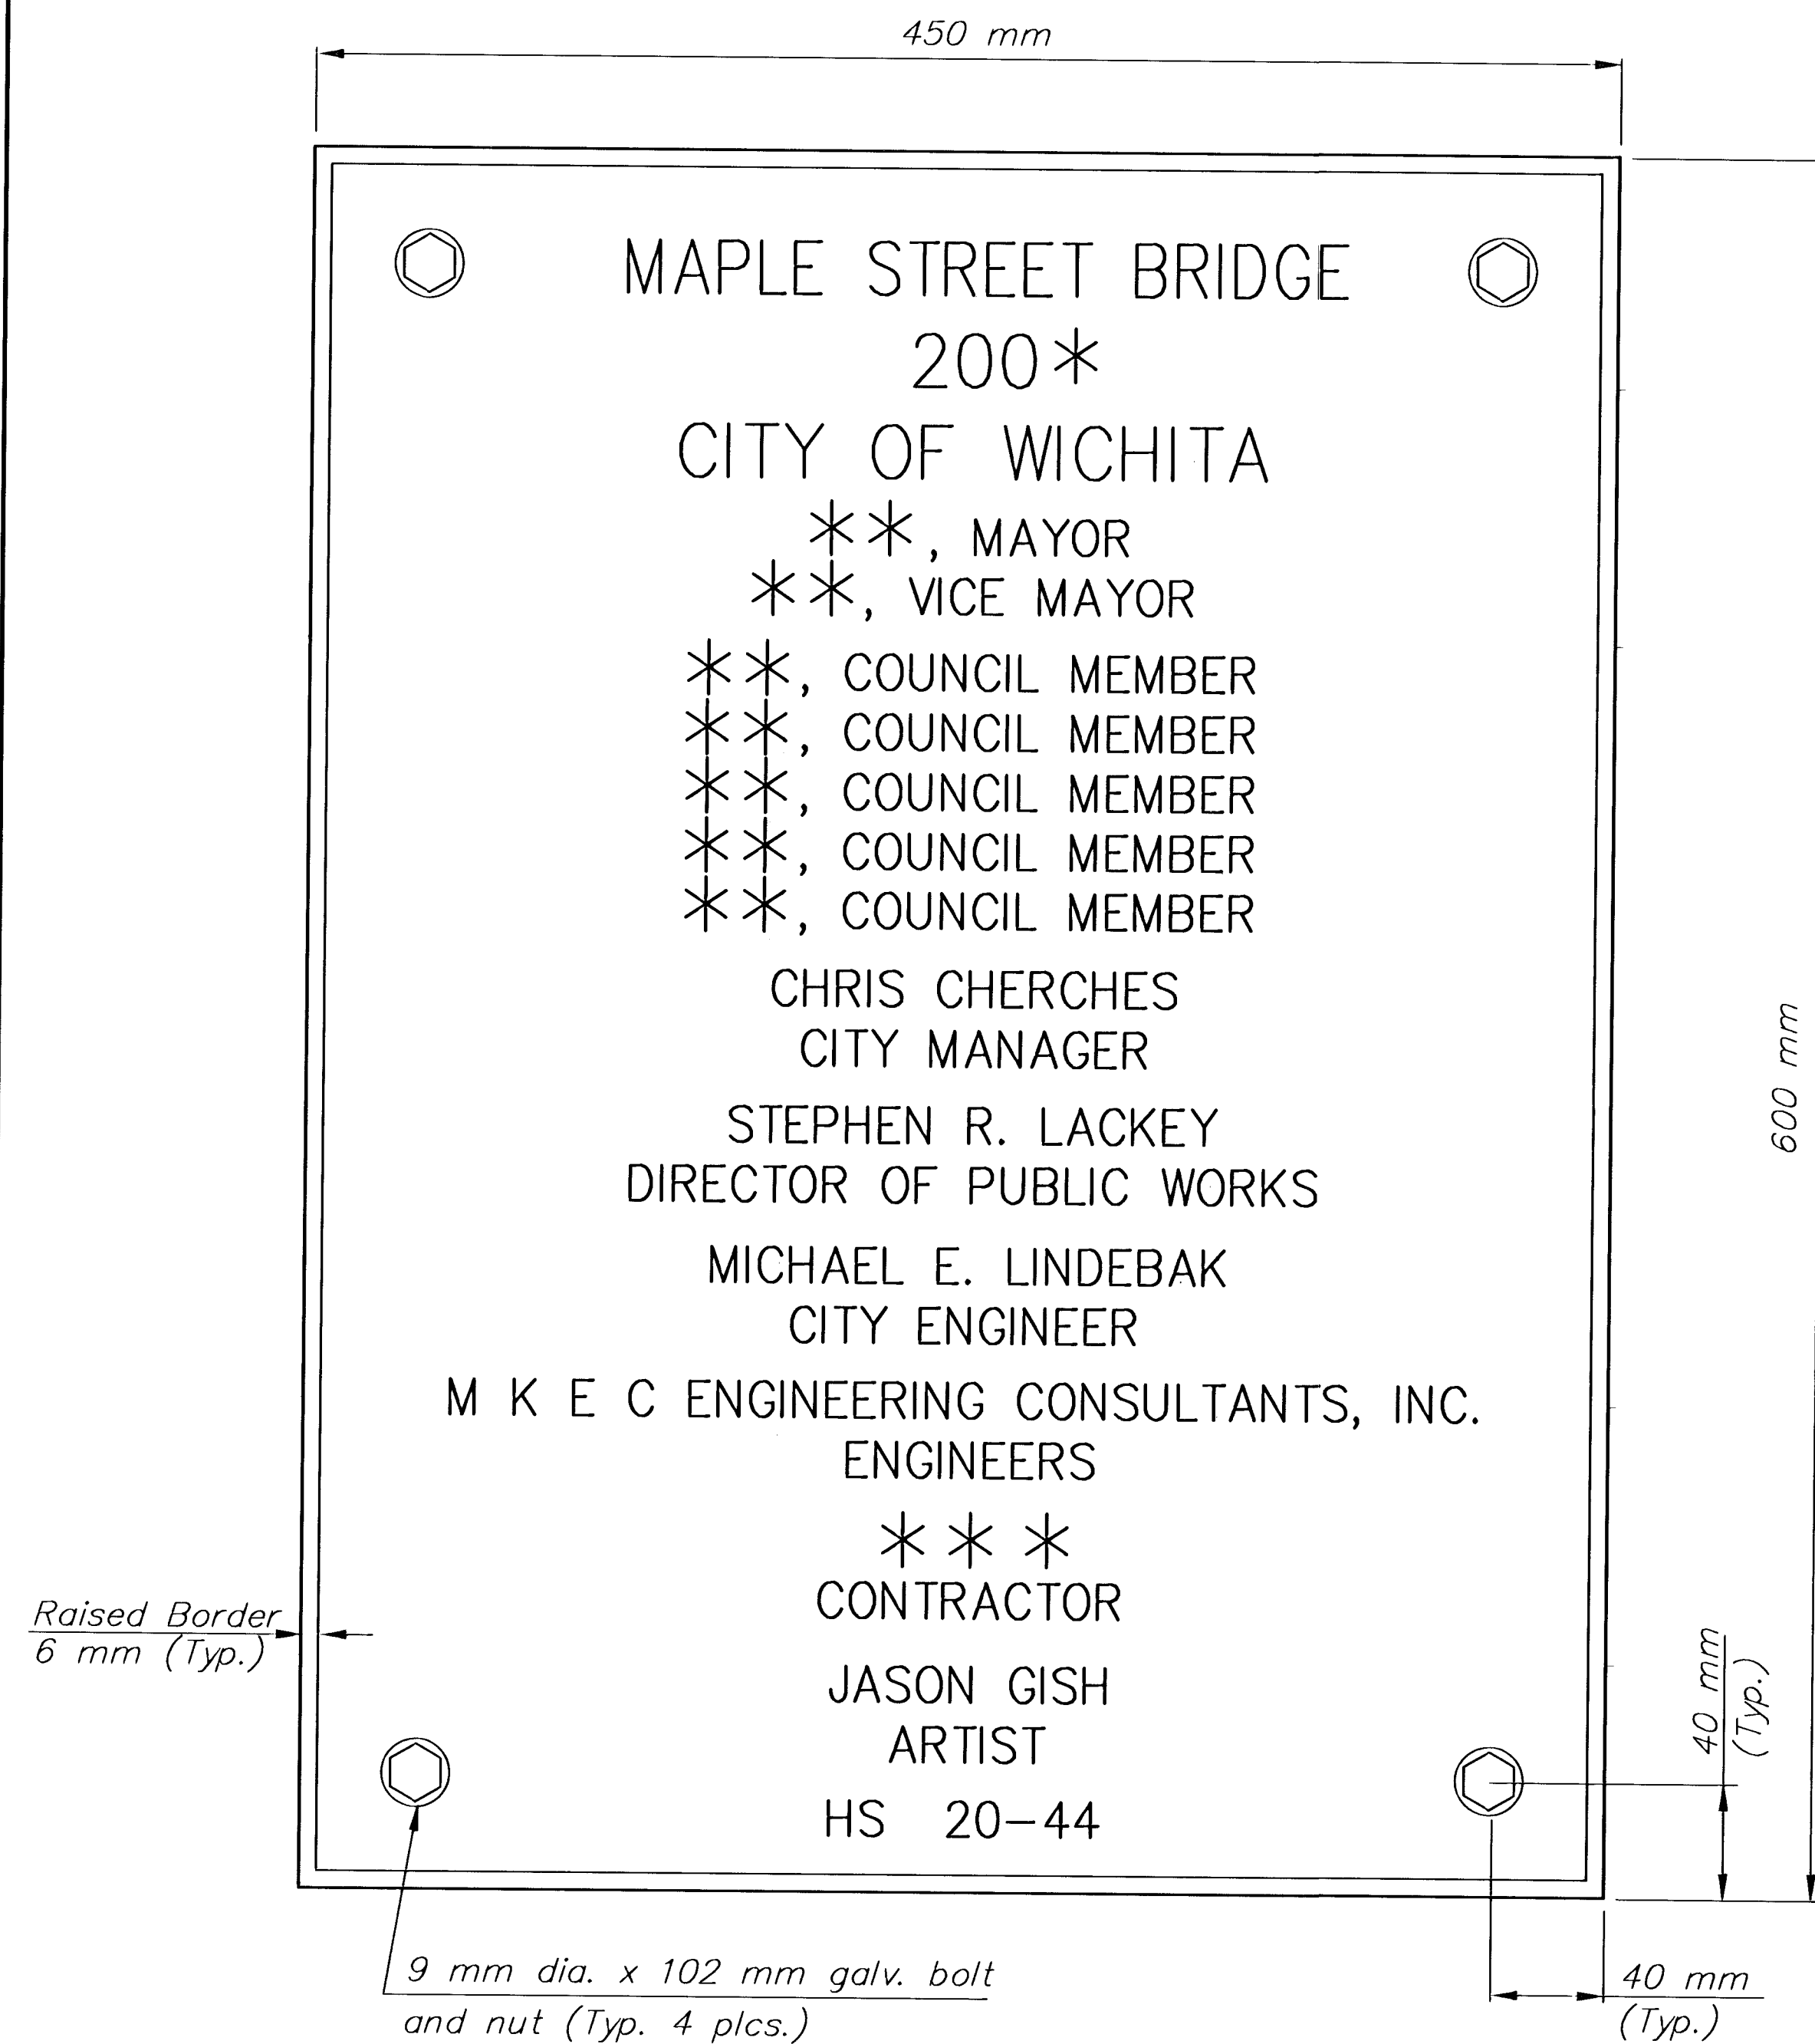


BRIDGE PROJECT MARKER PLAQUE

(1 Marker Required)

* Year Bridge Completed
** First Name, Middle Initial, Last Name
(by City Engineering Dept.)
*** Name of Contractor

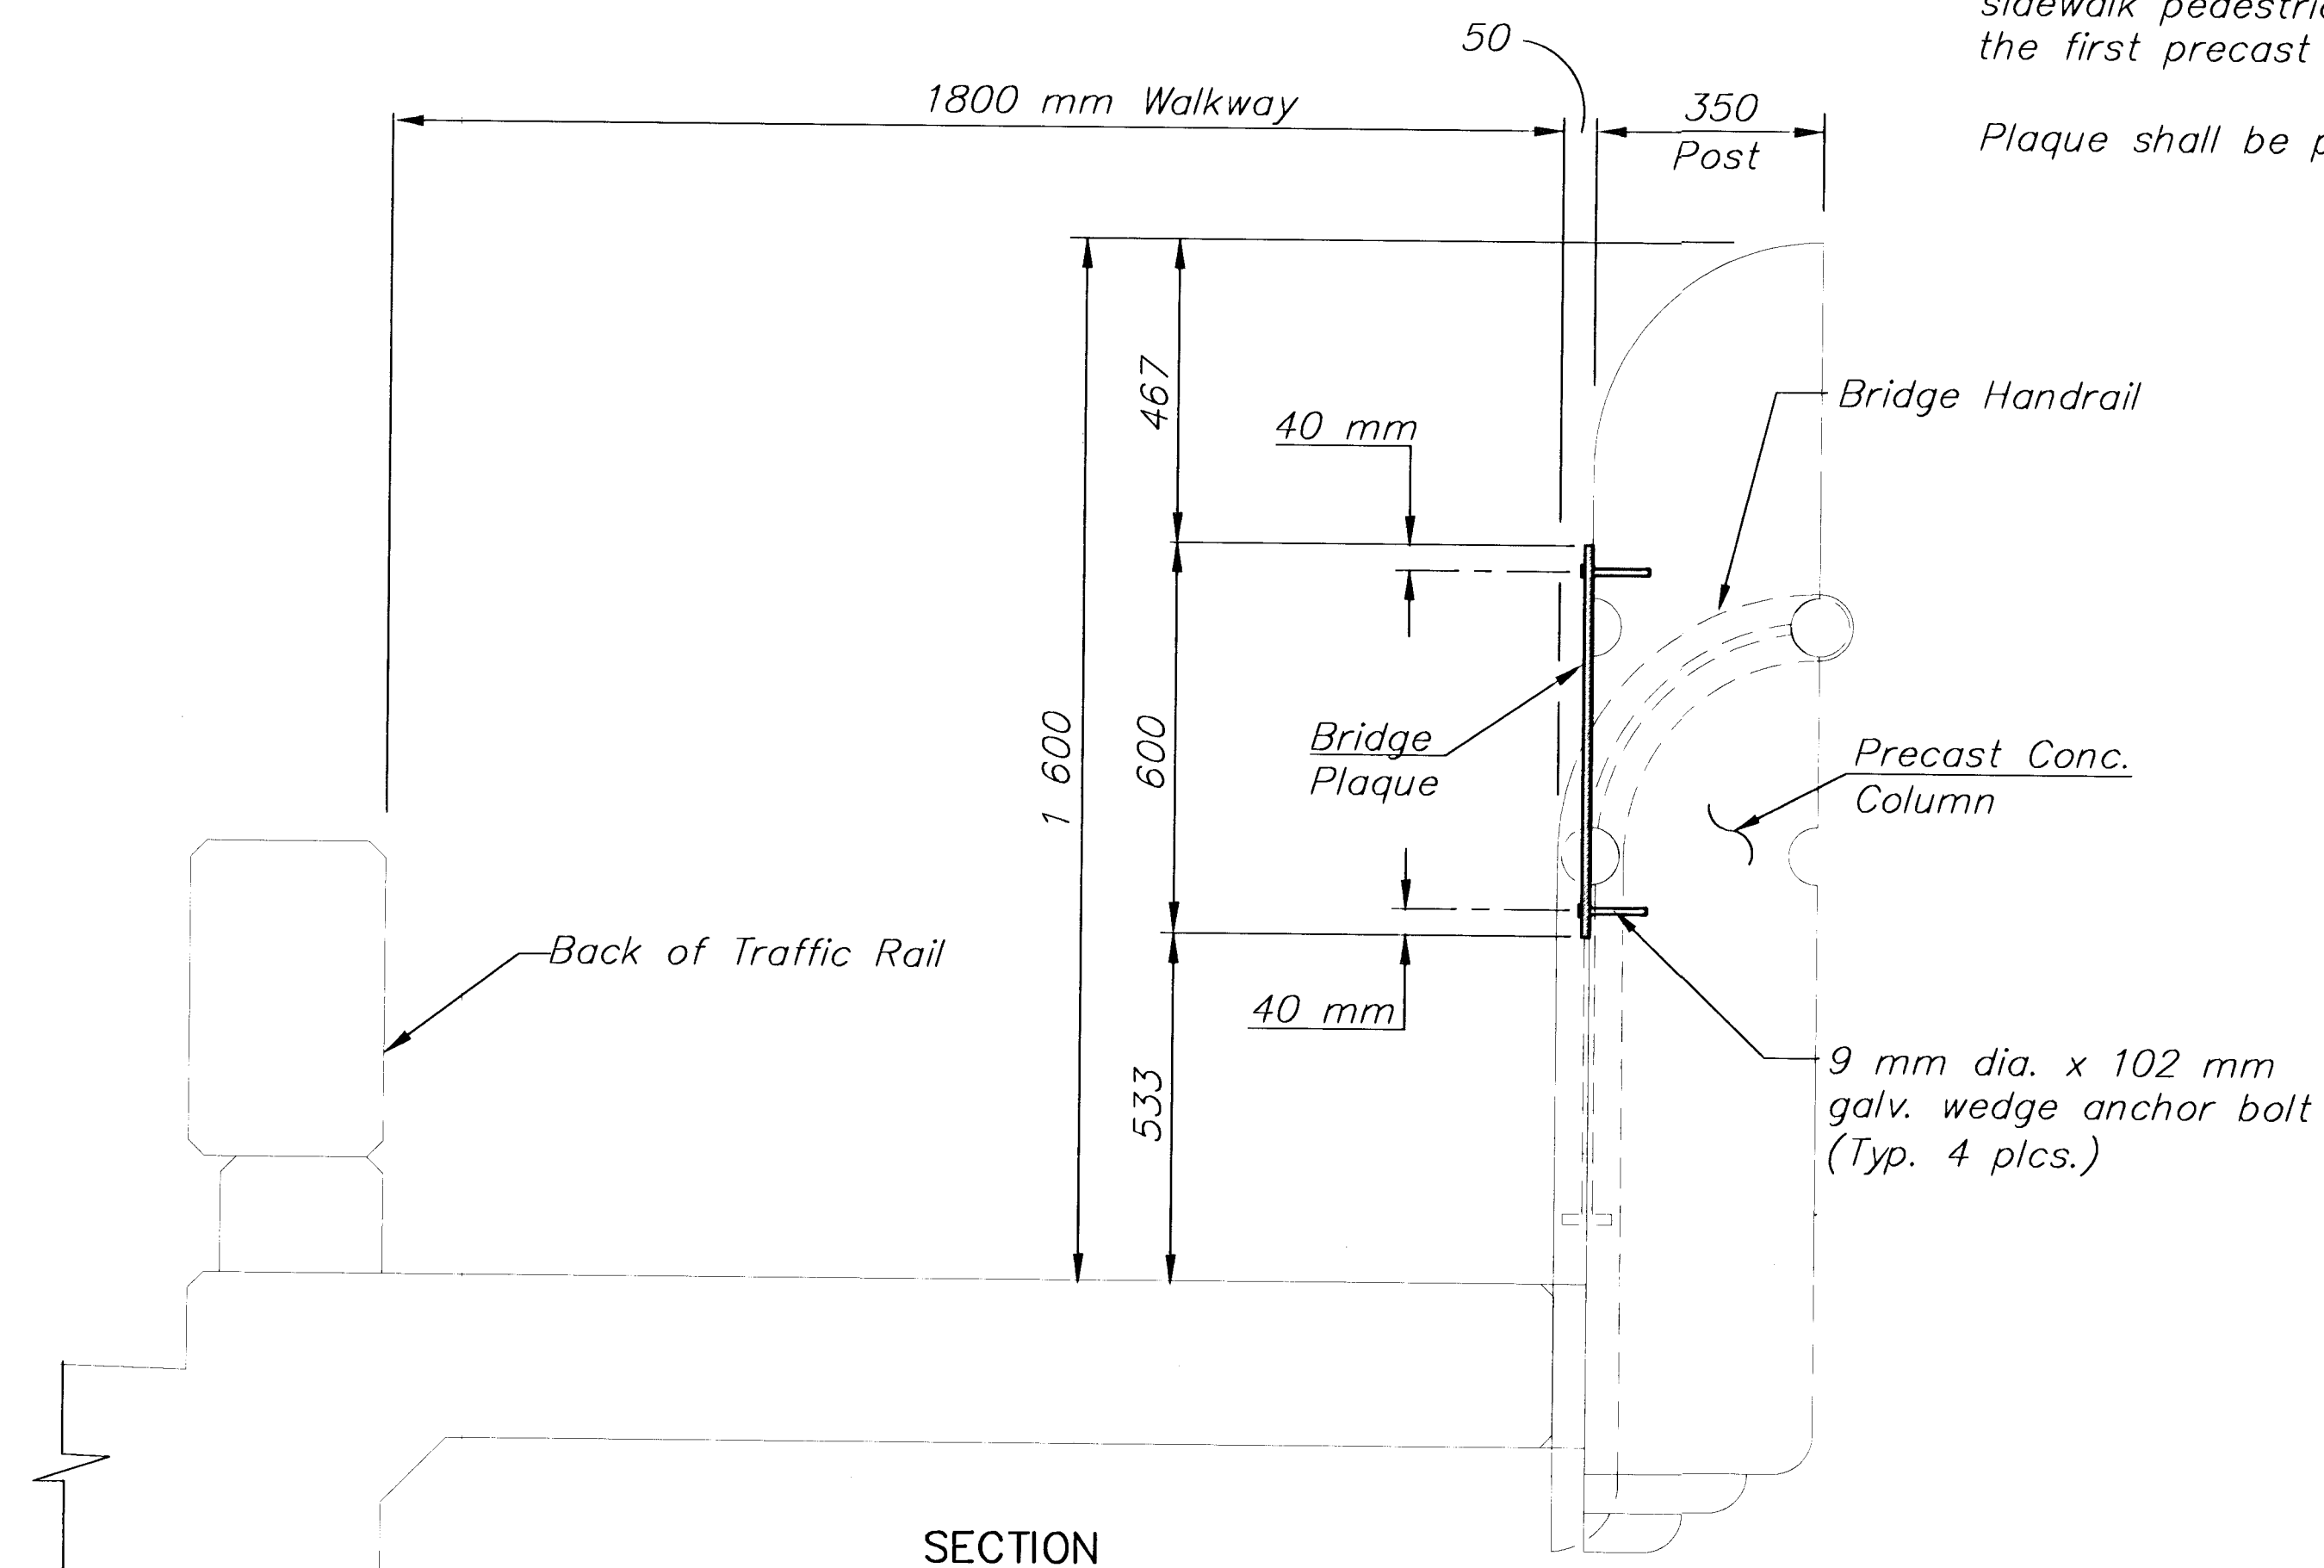

BRIDGE PROJECT MARKER DETAIL

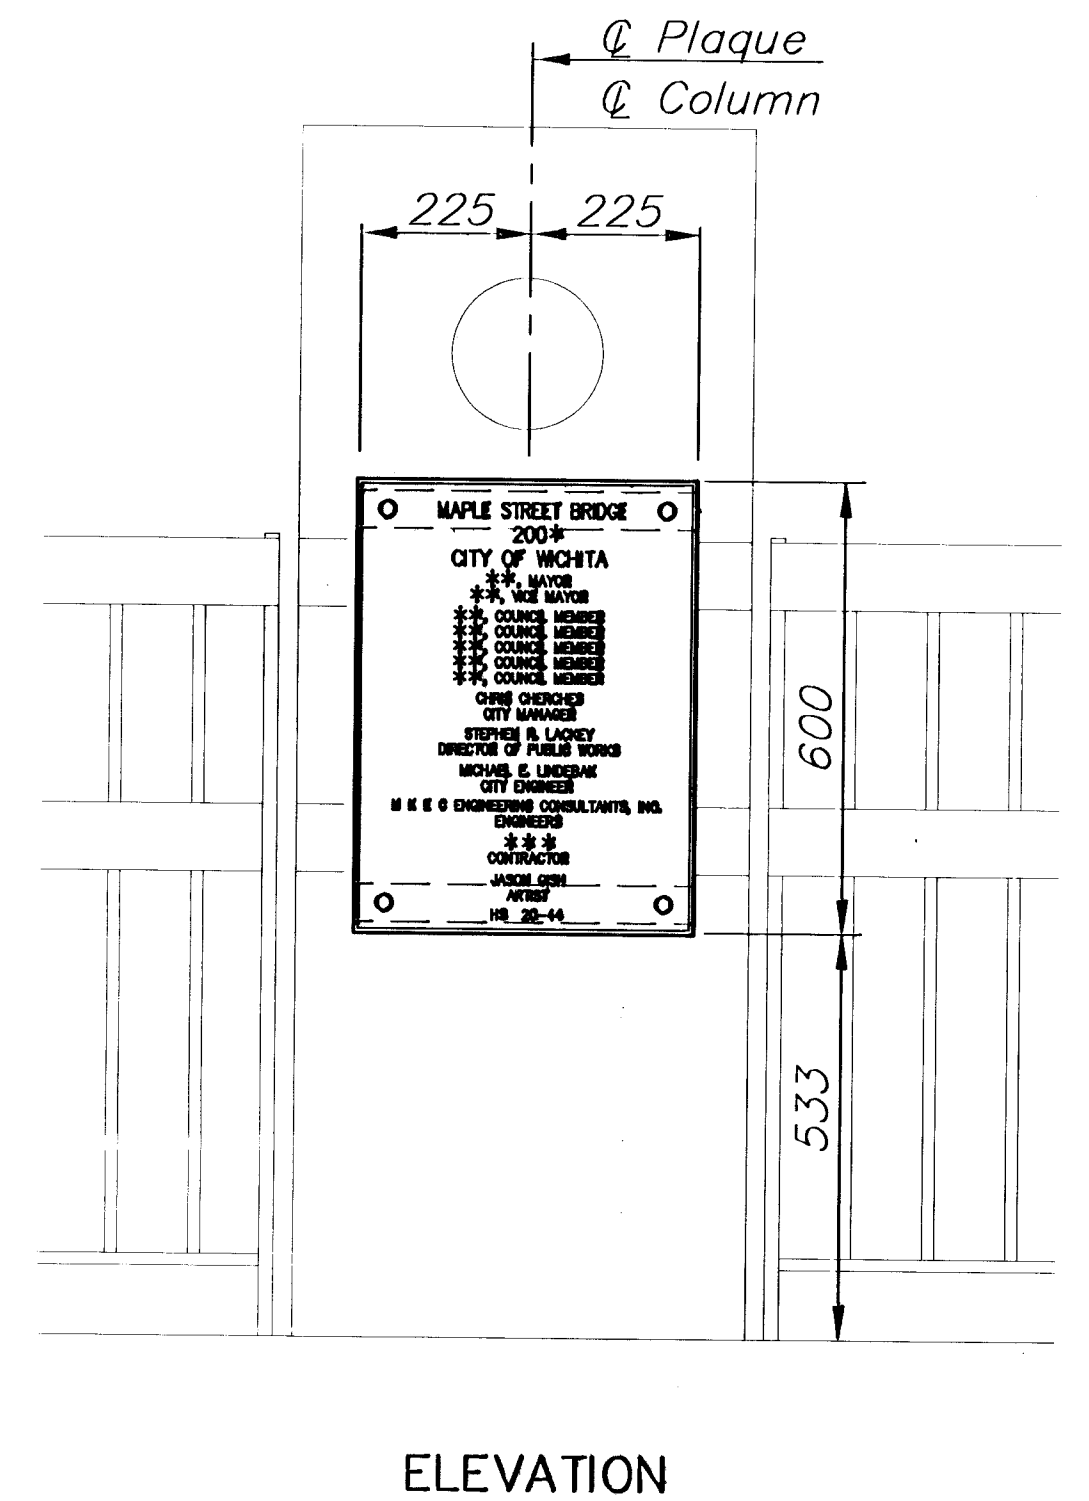

ELEVATION

SRB 924 NORTH MAIN 316-264-8008
WICHITA, KANSAS 67203 FAX 264-4621

S A V O Y , R U G G L E S & B O H M , P. A.
ENGINEERING & SURVEYING

 MKEC ENGINEERING CONSULTANTS 411 N. WEBB ROAD WICHITA, KS. 67206 316-684-9600	<i>MAPLE STREET BRIDGE (OVER CALFSKIN CREEK)</i> PROJECT NAME _____ <i>BRIDGE PLAQUE DETAIL</i> SHEET TITLE _____ <table border="0" style="width: 100%;"> <tr> <td style="width: 33%; text-align: center;"><i>MDK</i></td> <td style="width: 33%; text-align: center;"><i>DPG</i></td> <td style="width: 33%; text-align: center;"><i>KJS</i></td> </tr> <tr> <td style="text-align: center;">DESIGN BY :</td> <td style="text-align: center;">DRAWN BY :</td> <td style="text-align: center;">CHECKED BY :</td> </tr> </table> <table border="0" style="width: 100%;"> <tr> <td style="width: 33%; text-align: center;"><i>NOVEMBER 2001</i></td> <td style="width: 33%; text-align: center;"><i>00142PLQ</i></td> <td style="width: 33%; text-align: center;"><i>38/127</i></td> </tr> <tr> <td style="text-align: center;">DATE</td> <td style="text-align: center;">DRAWING NAME</td> <td style="text-align: center;">SHEET/OF</td> </tr> </table>	<i>MDK</i>	<i>DPG</i>	<i>KJS</i>	DESIGN BY :	DRAWN BY :	CHECKED BY :	<i>NOVEMBER 2001</i>	<i>00142PLQ</i>	<i>38/127</i>	DATE	DRAWING NAME	SHEET/OF
<i>MDK</i>	<i>DPG</i>	<i>KJS</i>											
DESIGN BY :	DRAWN BY :	CHECKED BY :											
<i>NOVEMBER 2001</i>	<i>00142PLQ</i>	<i>38/127</i>											
DATE	DRAWING NAME	SHEET/OF											