
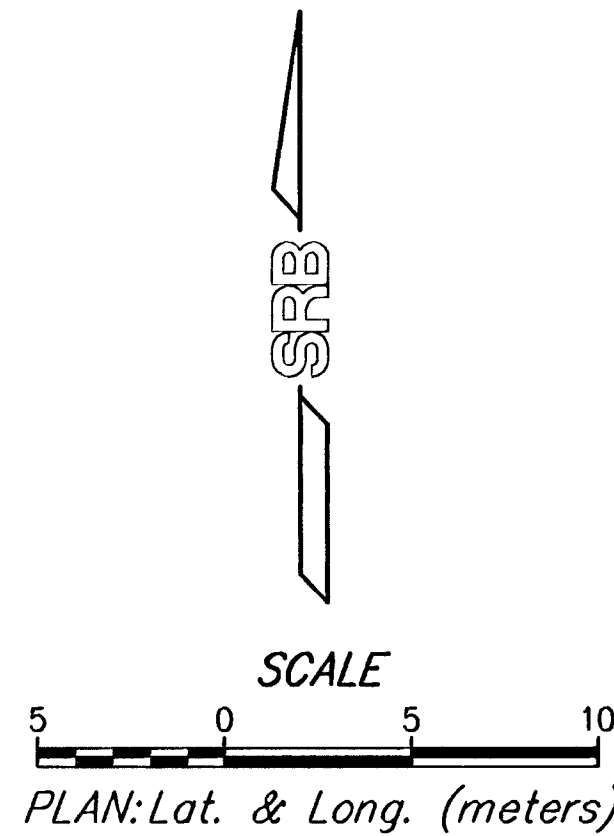
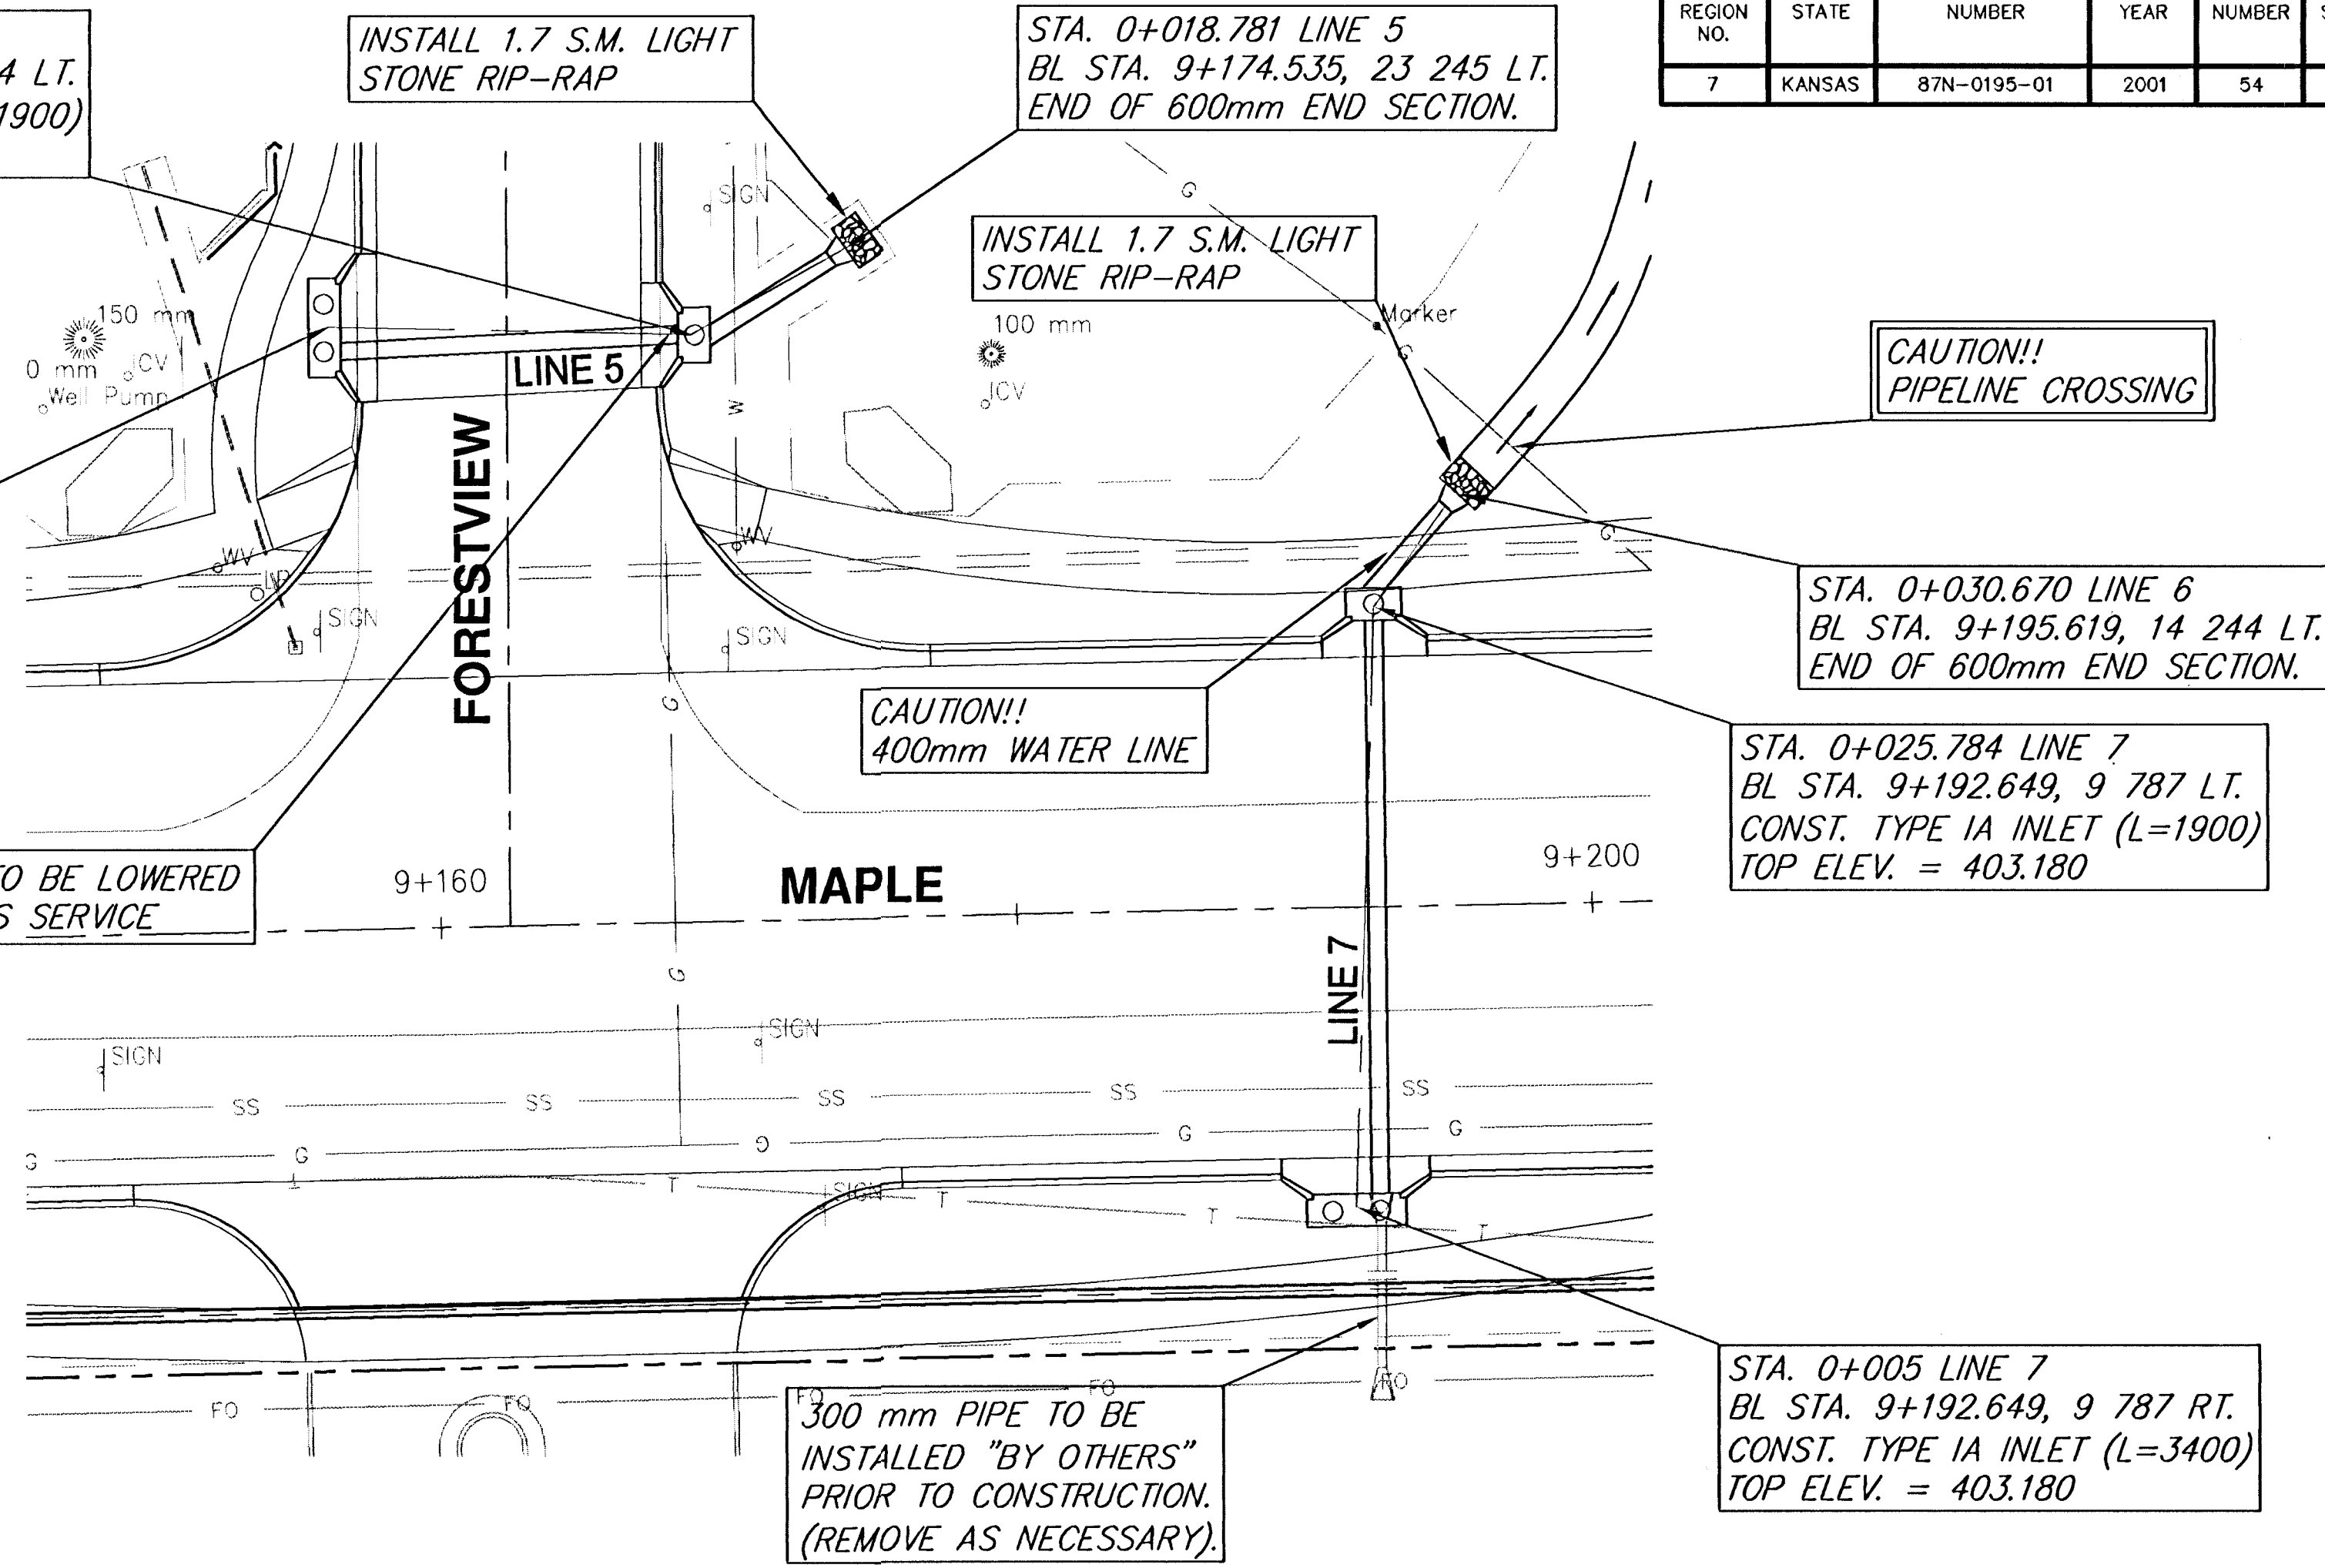
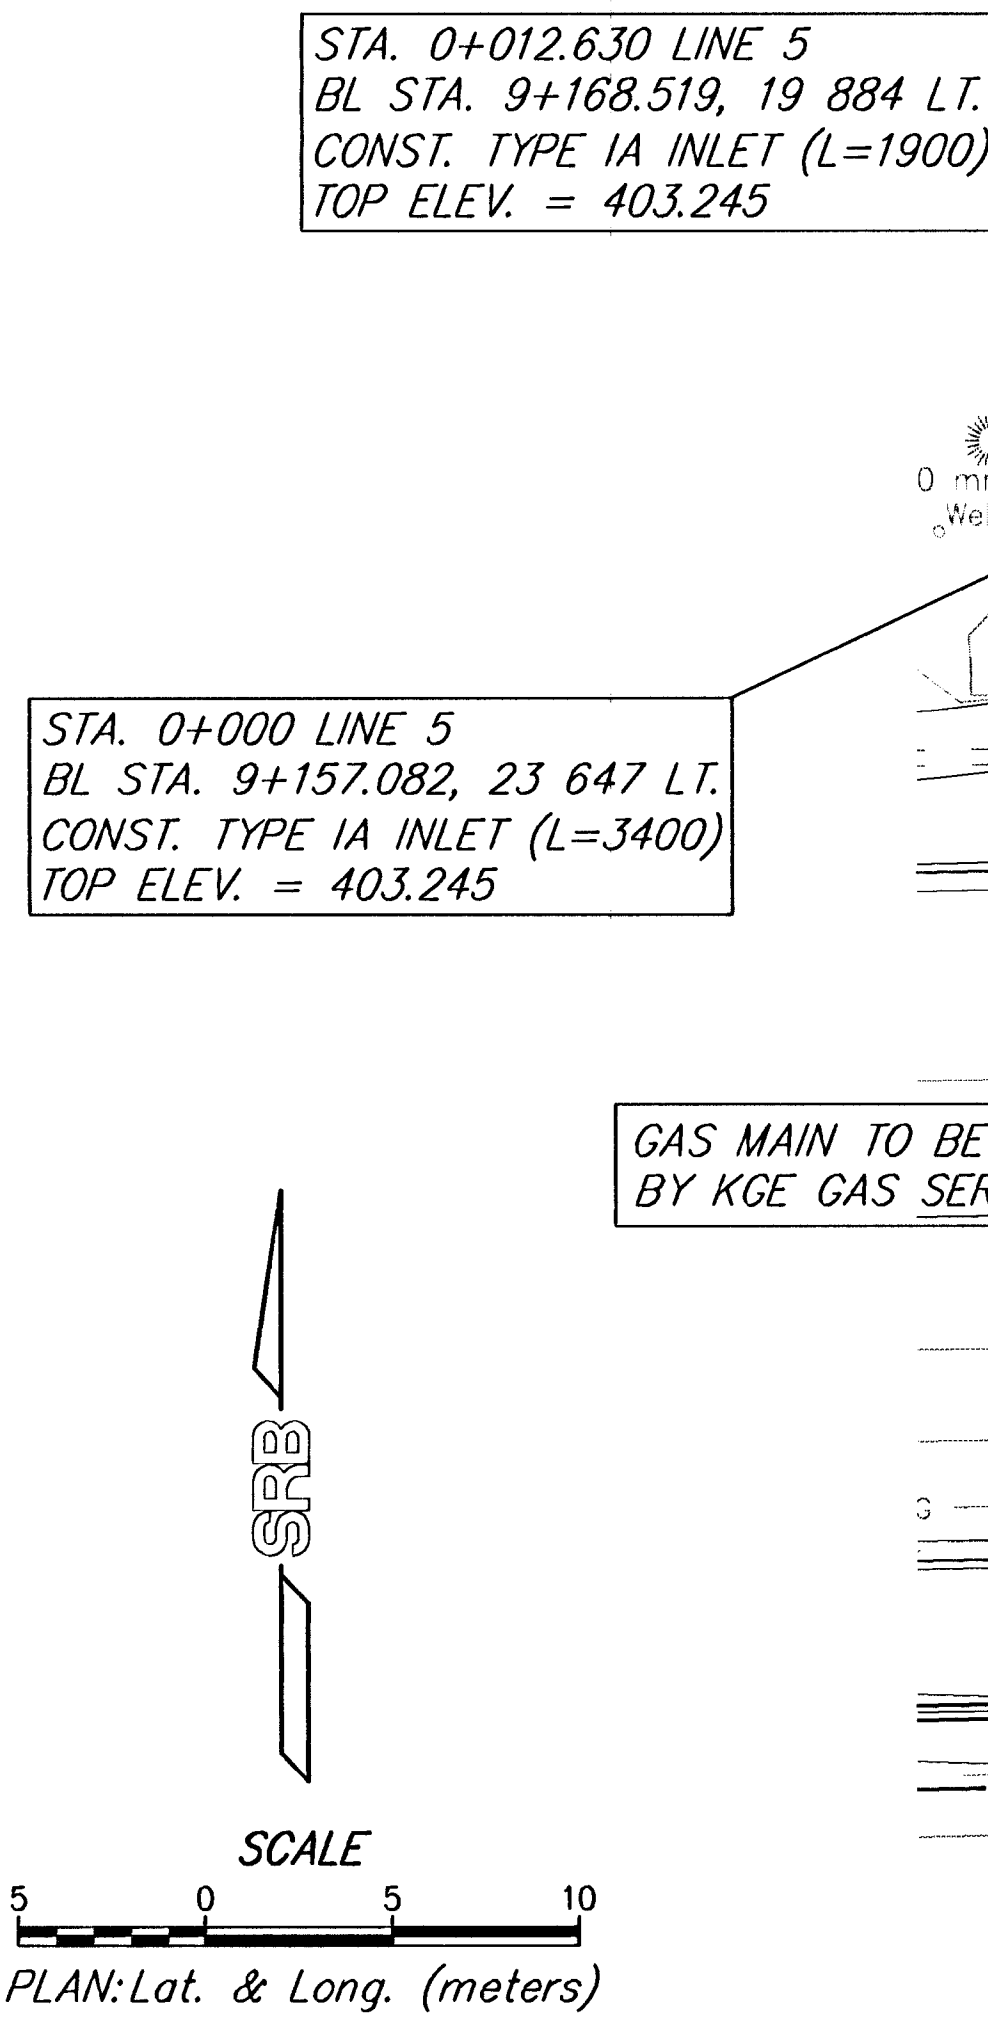


|                    |  |
|--------------------|--|
| DATE               |  |
| BY                 |  |
| REFERENCES NOTED   |  |
| REFERENCES CHECKED |  |

| FHWA REGION NO. | STATE  | PROJECT NUMBER | FISCAL YEAR | SHEET NUMBER | TOTAL SHEETS |
|-----------------|--------|----------------|-------------|--------------|--------------|
| 7               | KANSAS | 87N-0195-01    | 2001        | 54           | 127          |

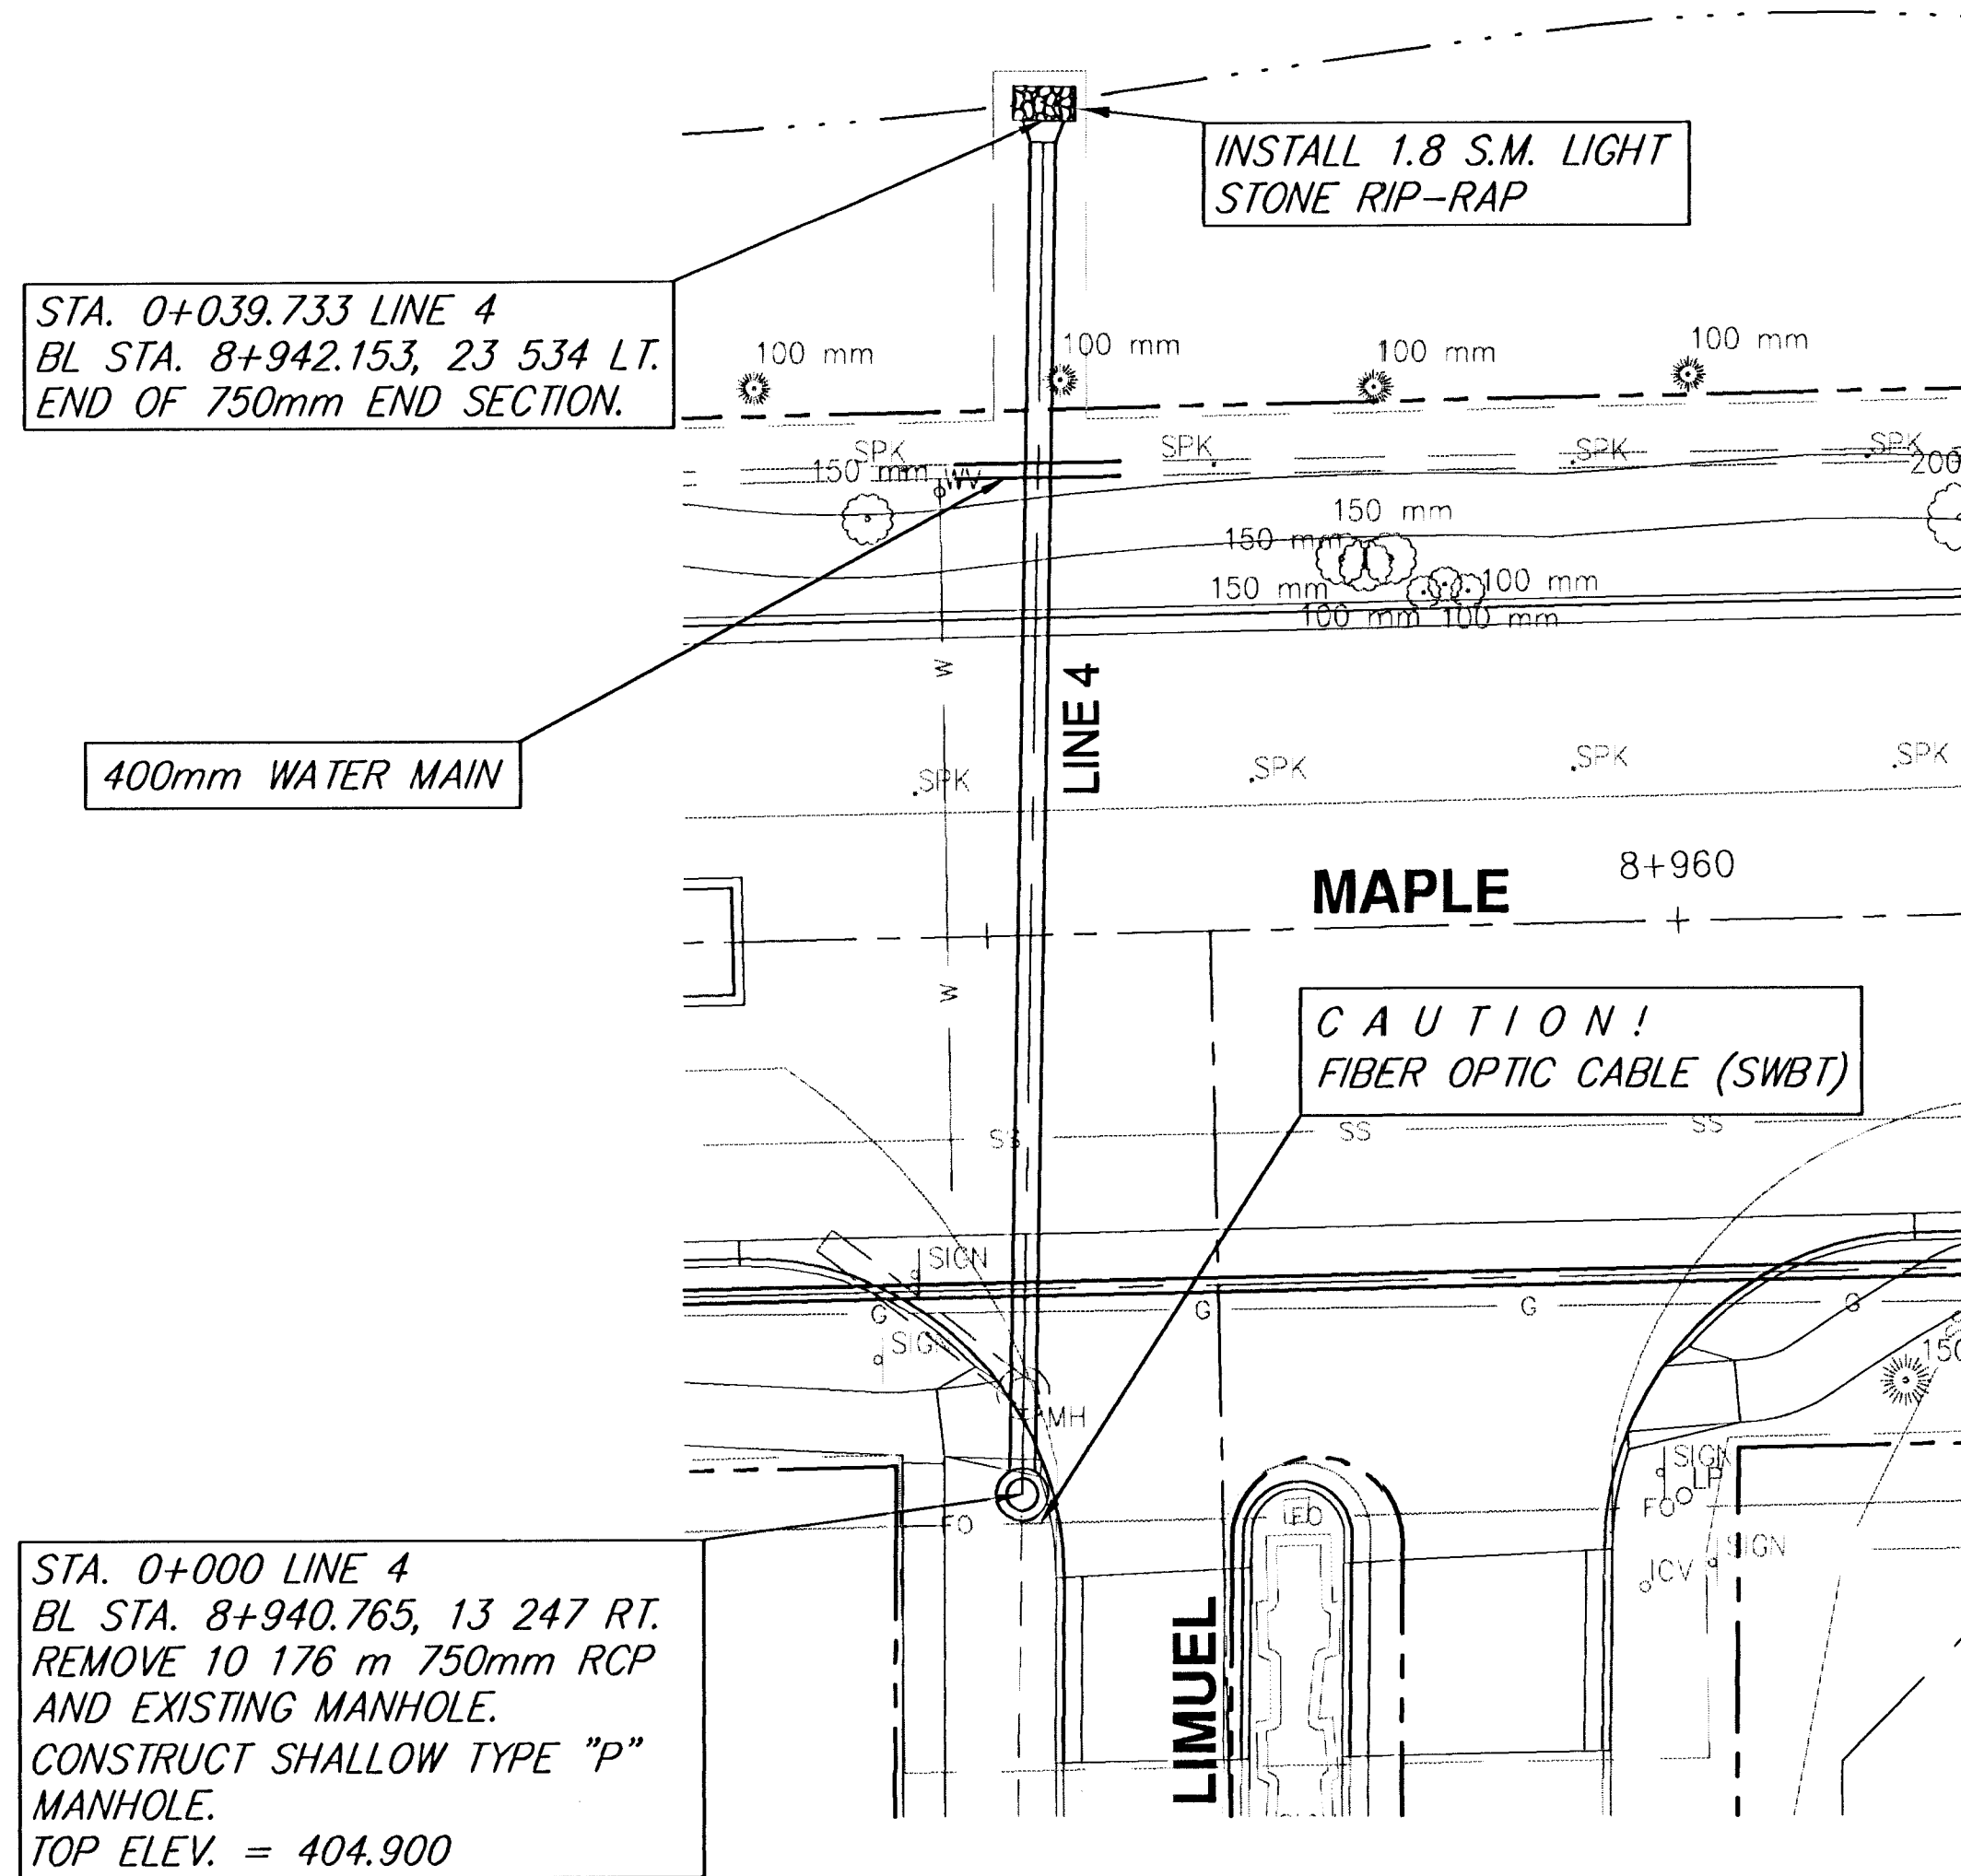

STA. 0+000 LINE 4  
CONSTRUCT SHALLOW  
TYPE 'P' MANHOLE.

LINE 4

STA. 0+039.733 LINE 4  
INSTALL 750mm END SECTION.

LINE 5

STA. 0+000 LINE 5  
CONST. TYPE 1A INLET  
(L=3000)

STA. 0+012.630 LINE 5  
CONST. TYPE 1A INLET  
(L=1500)




STA. 0+018.781 LINE 5  
END OF 600mm END  
SECTION

STA. 0+005 LINE 7  
CONST. TYPE 1A INLET  
(L=3000)

LINE 7

STA. 0+025.784 LINE 7  
CONST. TYPE 1A INLET  
(L=1500)

STA. 0+030.670 LINE 6  
END OF 600mm END  
SECTION

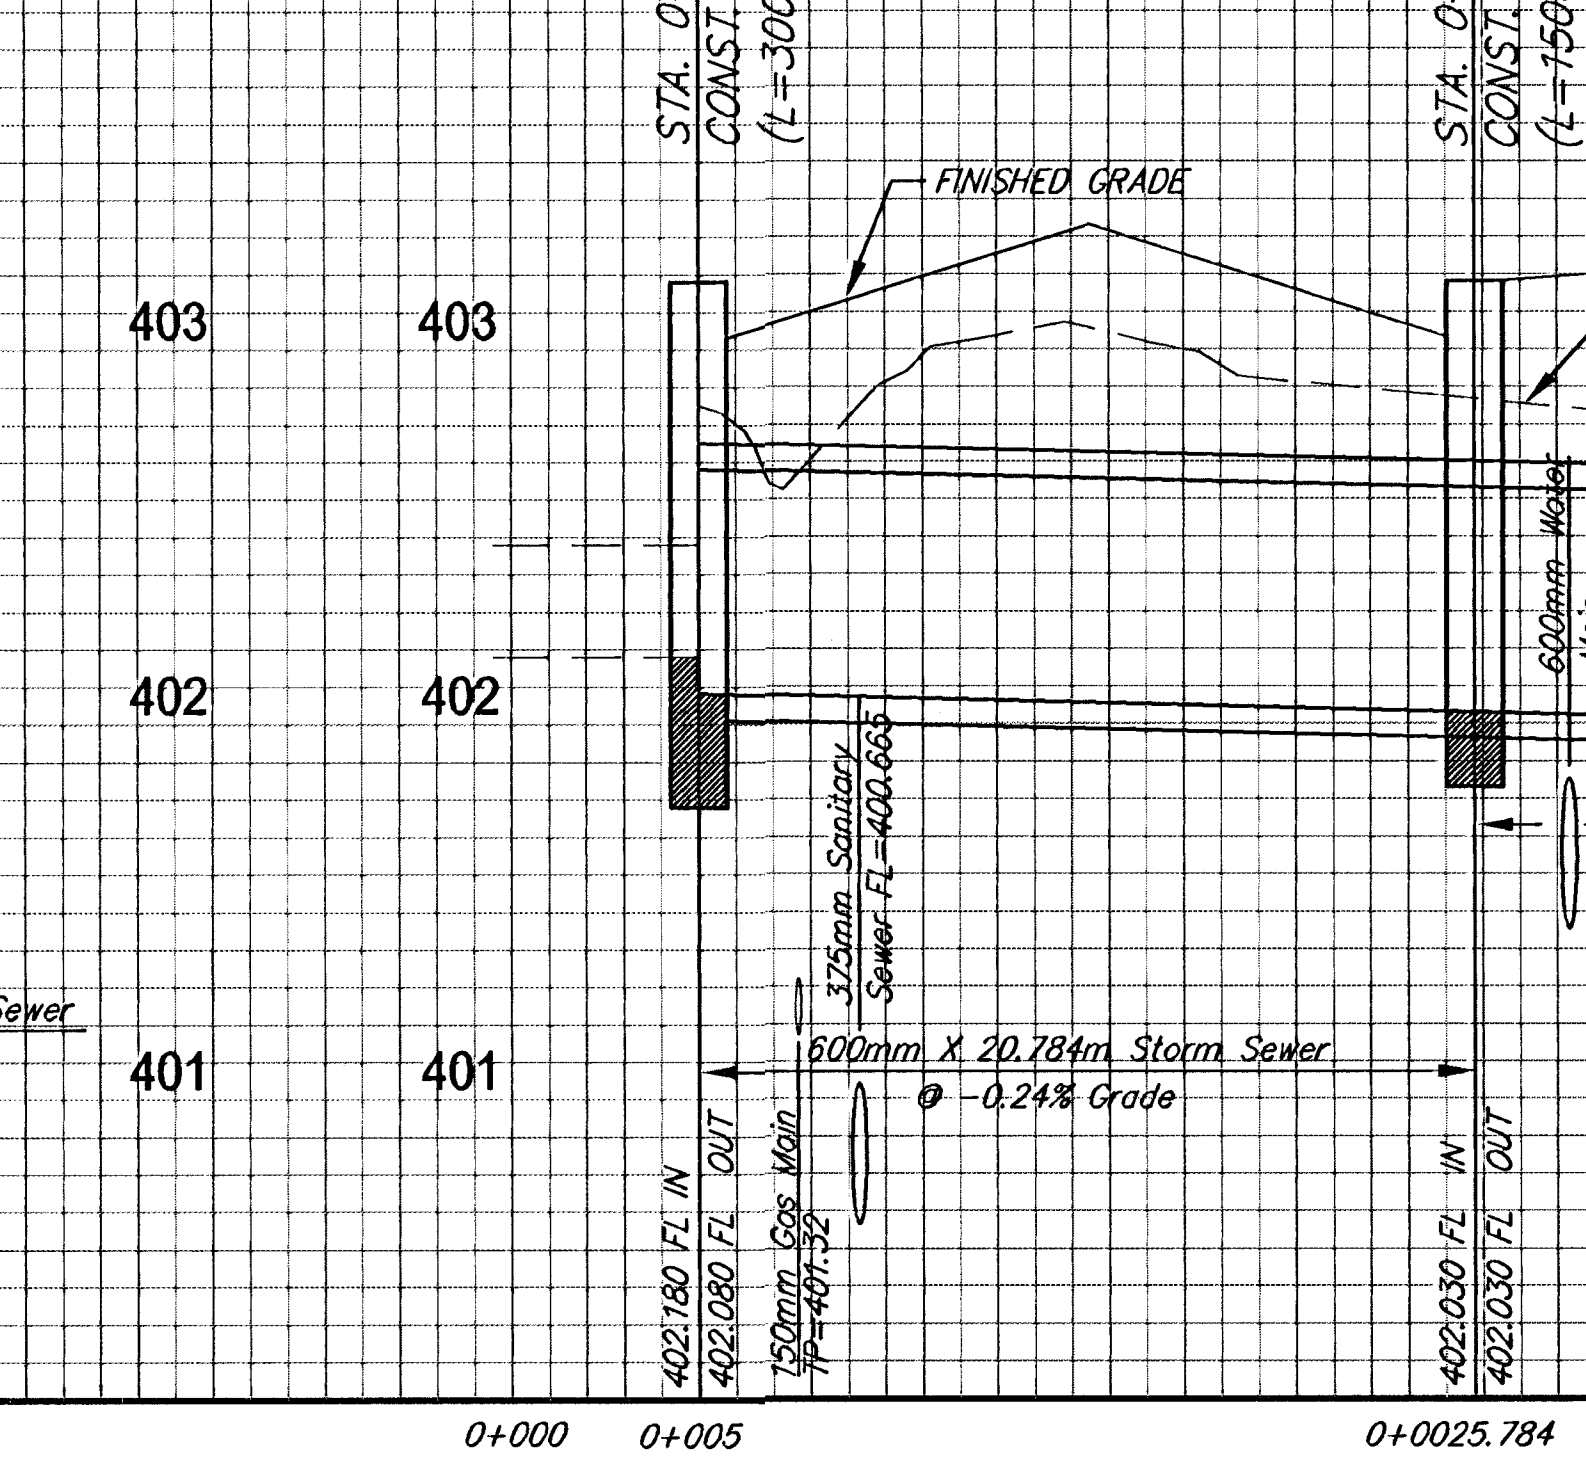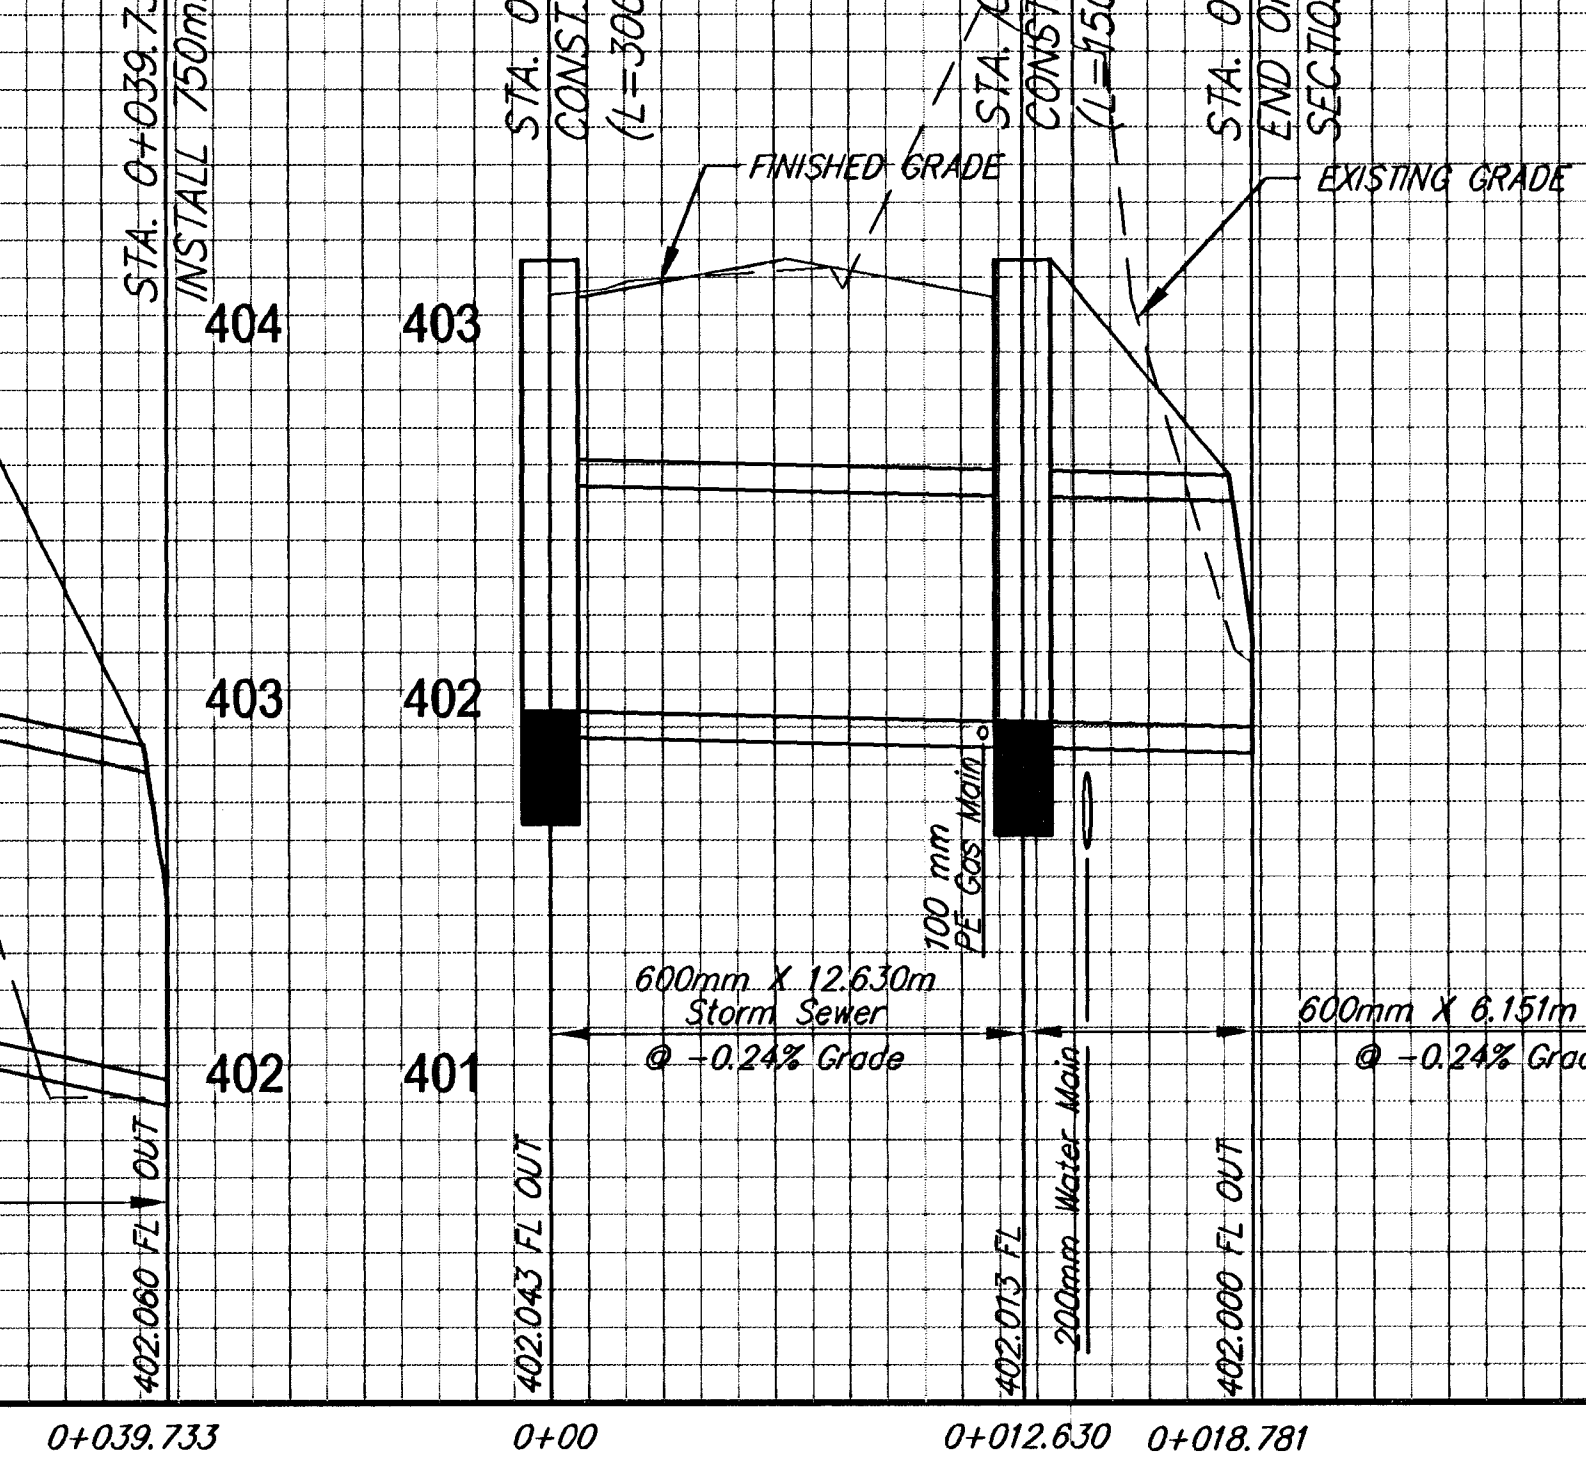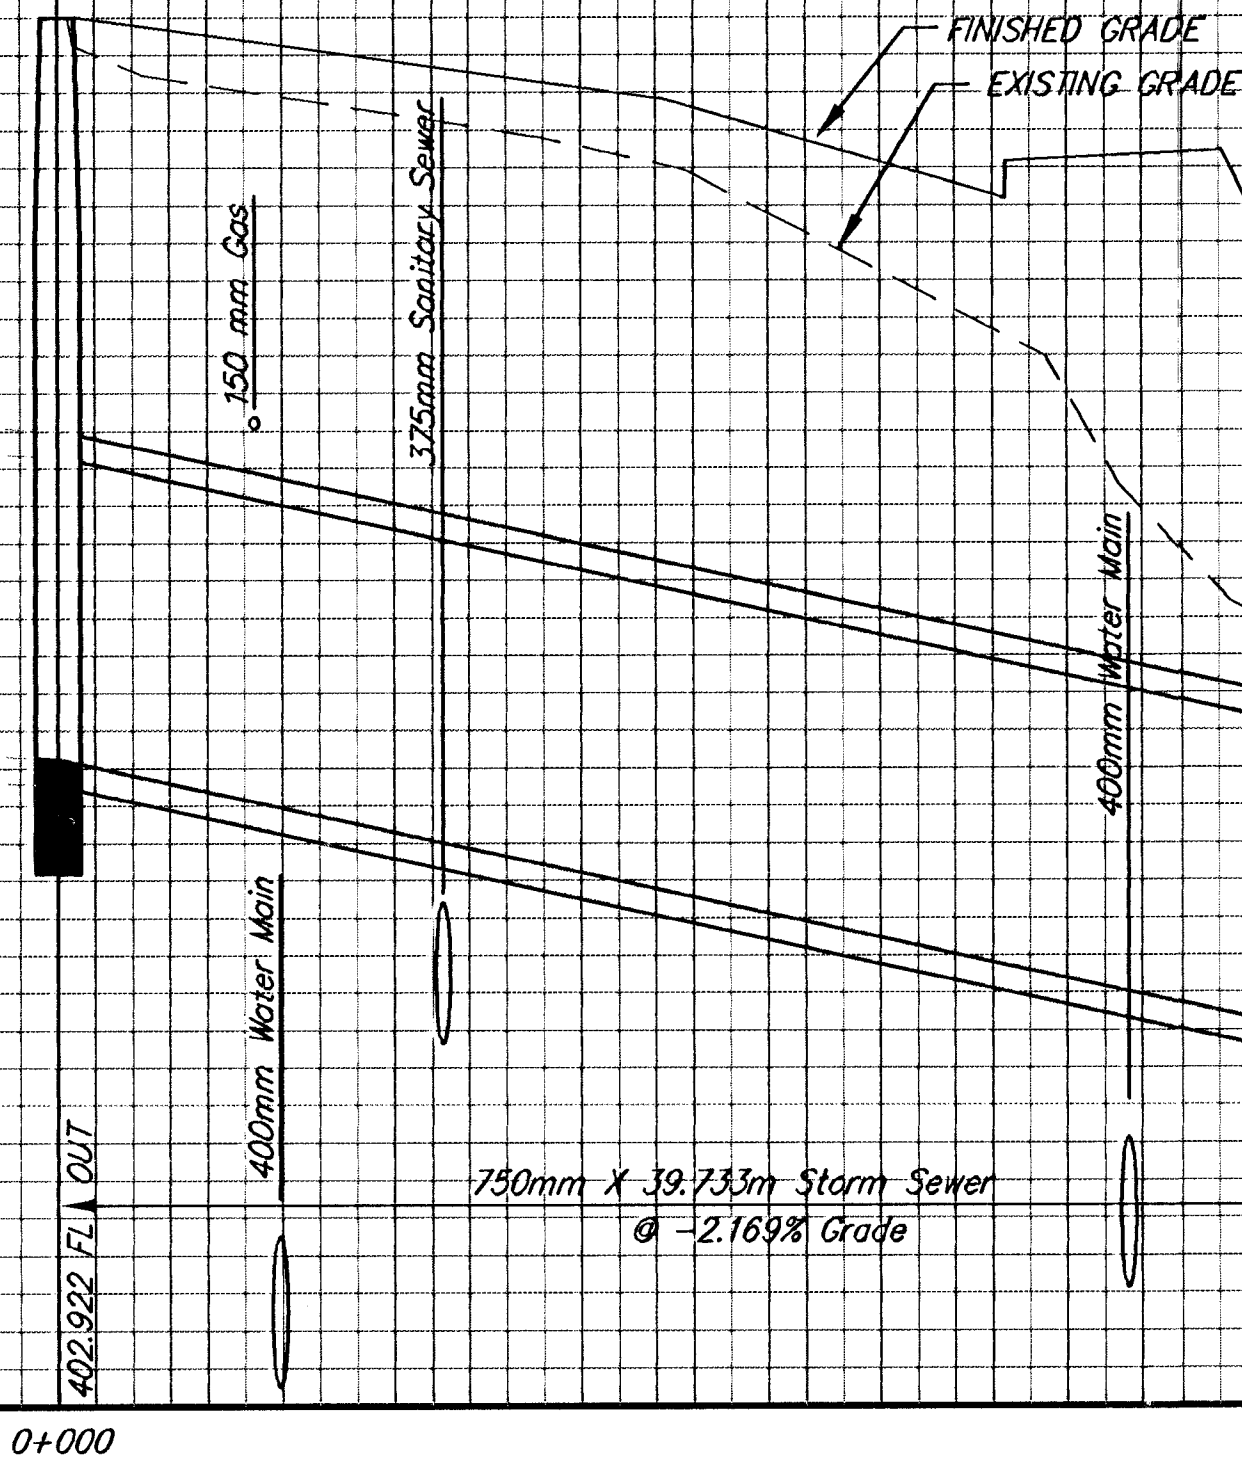

**MAPLE - 135TH TO 119TH STREET WEST  
STORM WATER SEWER LINES 4, 5, & 7**

**SAVOY, RUOLES & BOHM, P.A.**  
ENGINEERING & SURVEYING  
472-76-245-83262-000-000-001  
DATE: Sep. 28, 2001  
DESIGN: JDS  
REVIEW: JDS  
UTILITY: SRB JOB  
1217T

54

127