
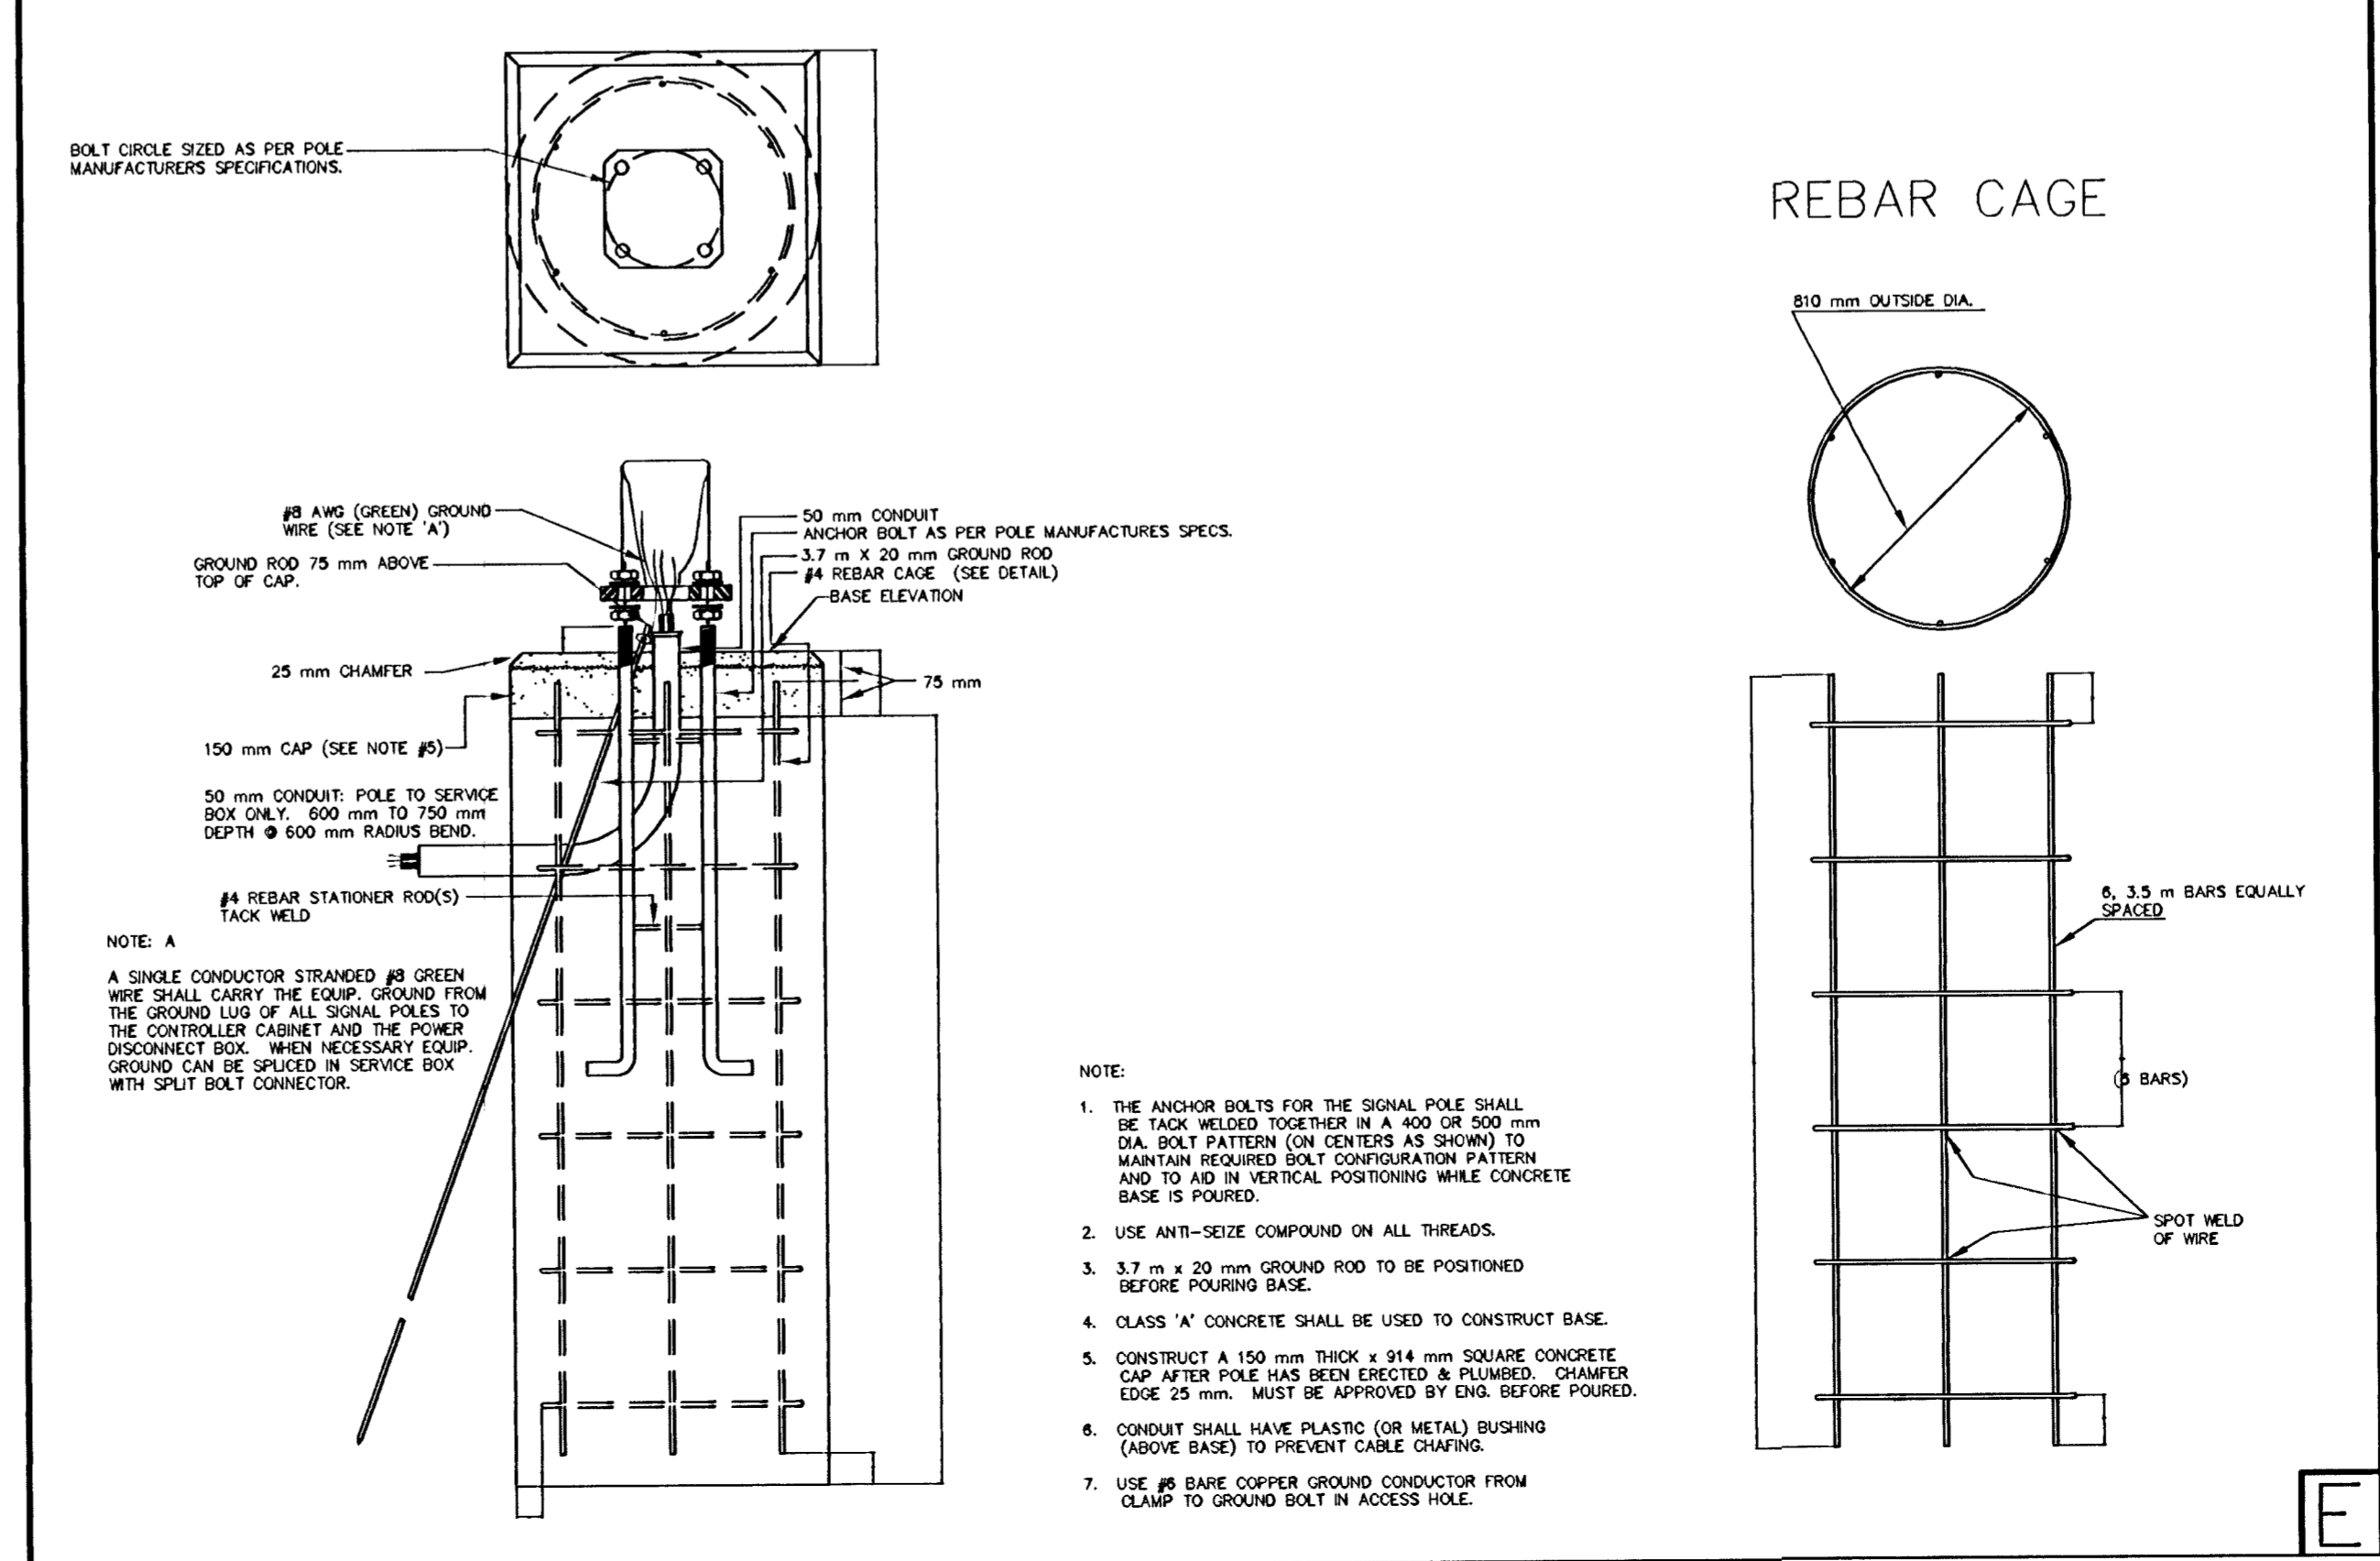
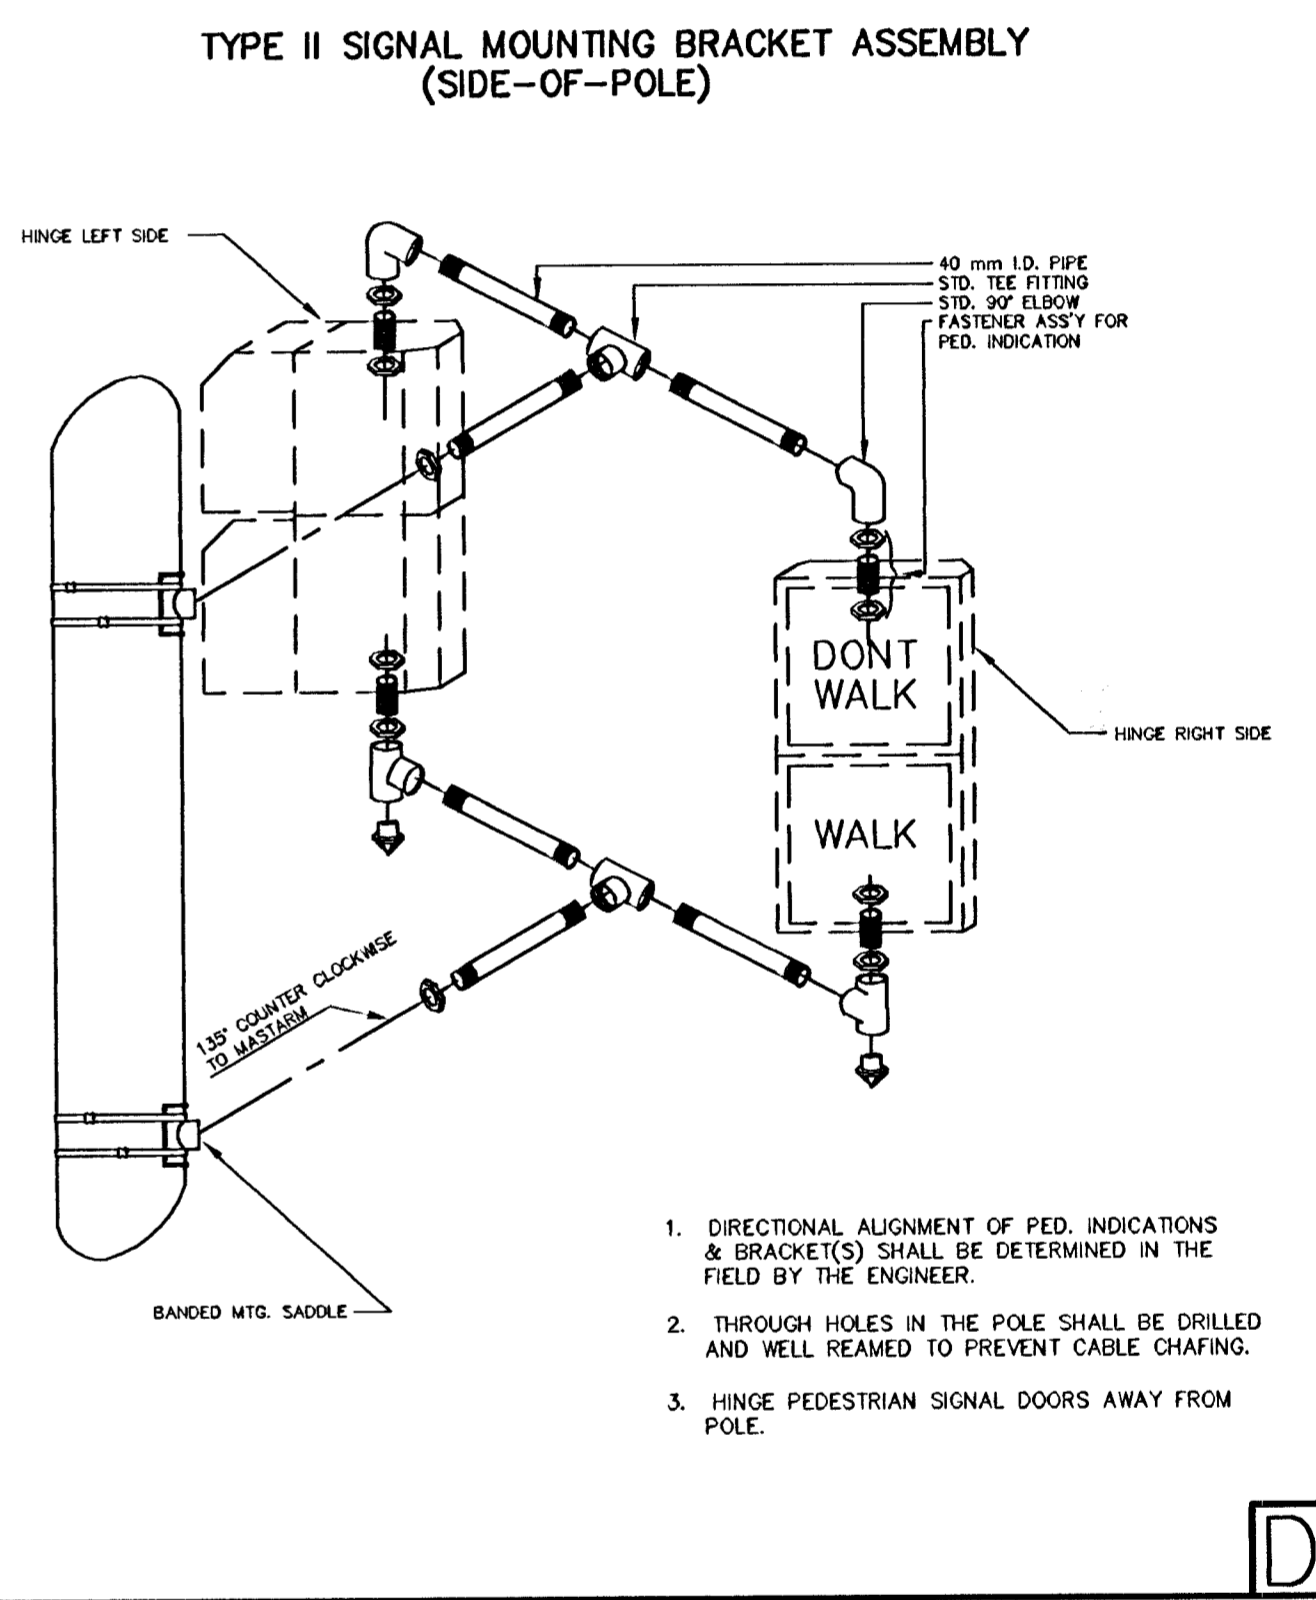
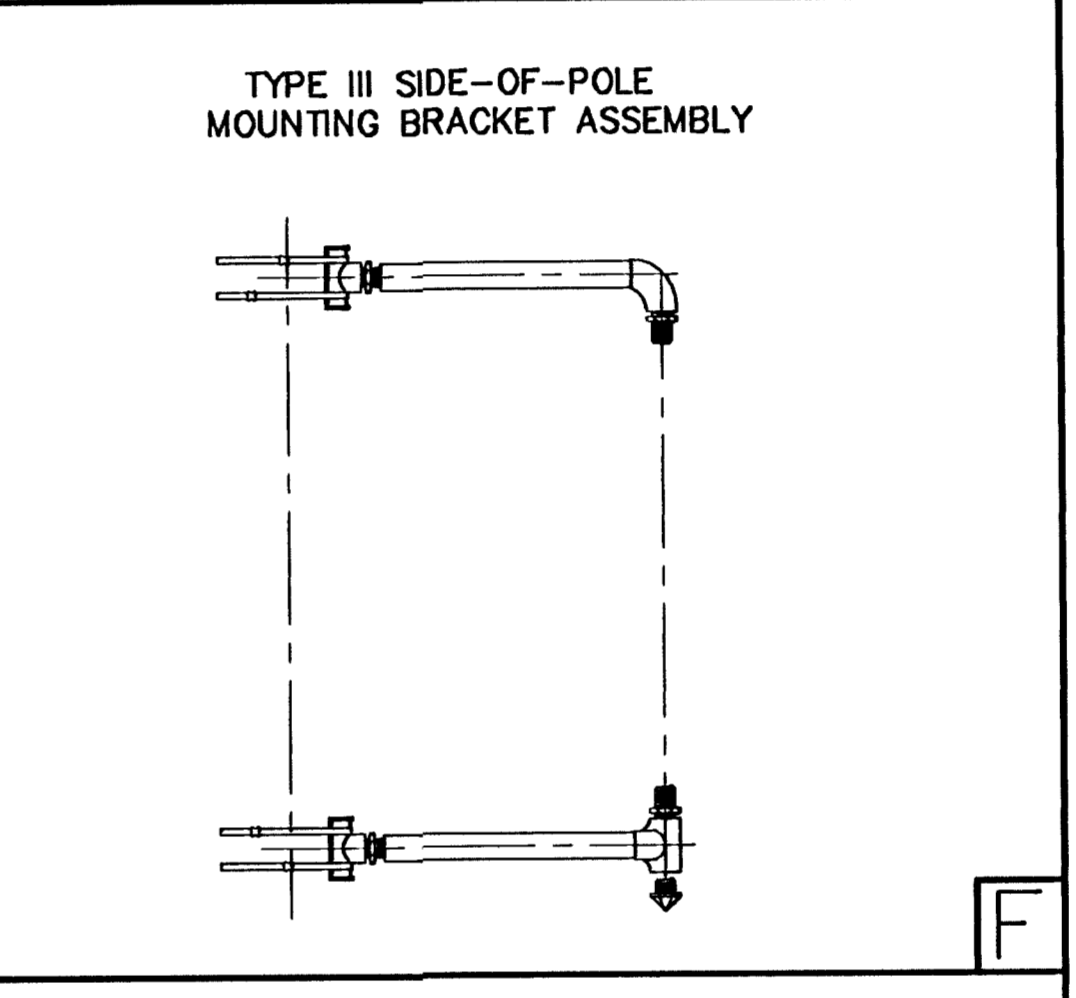
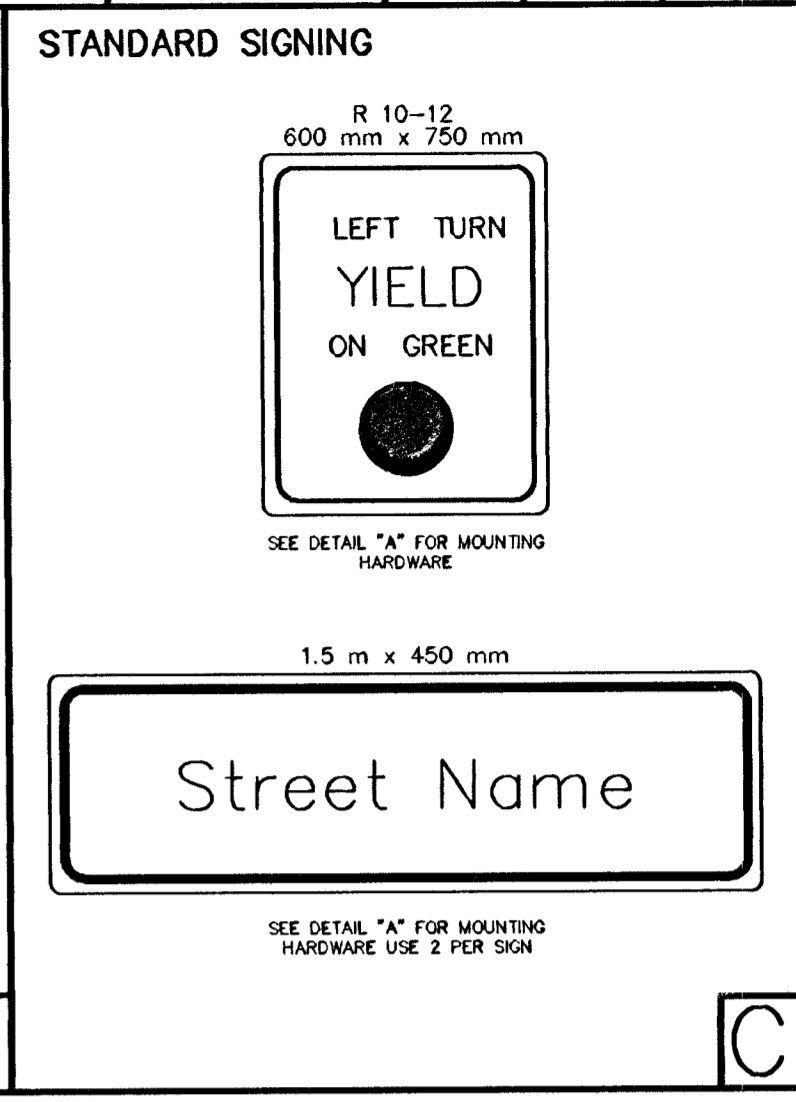
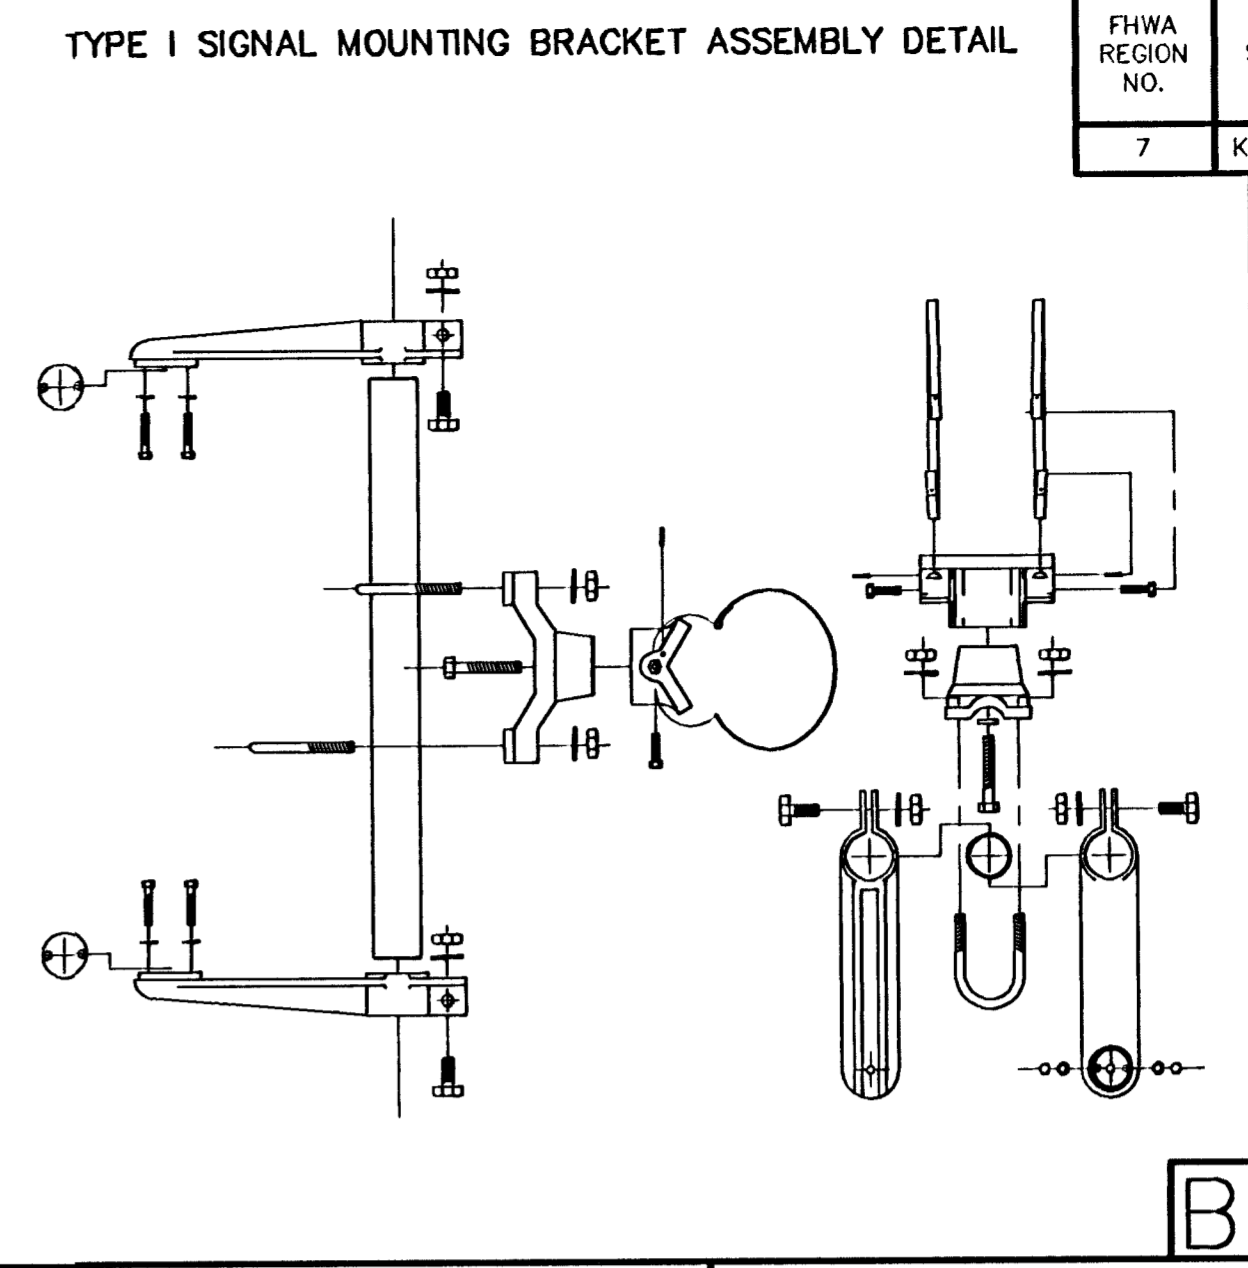
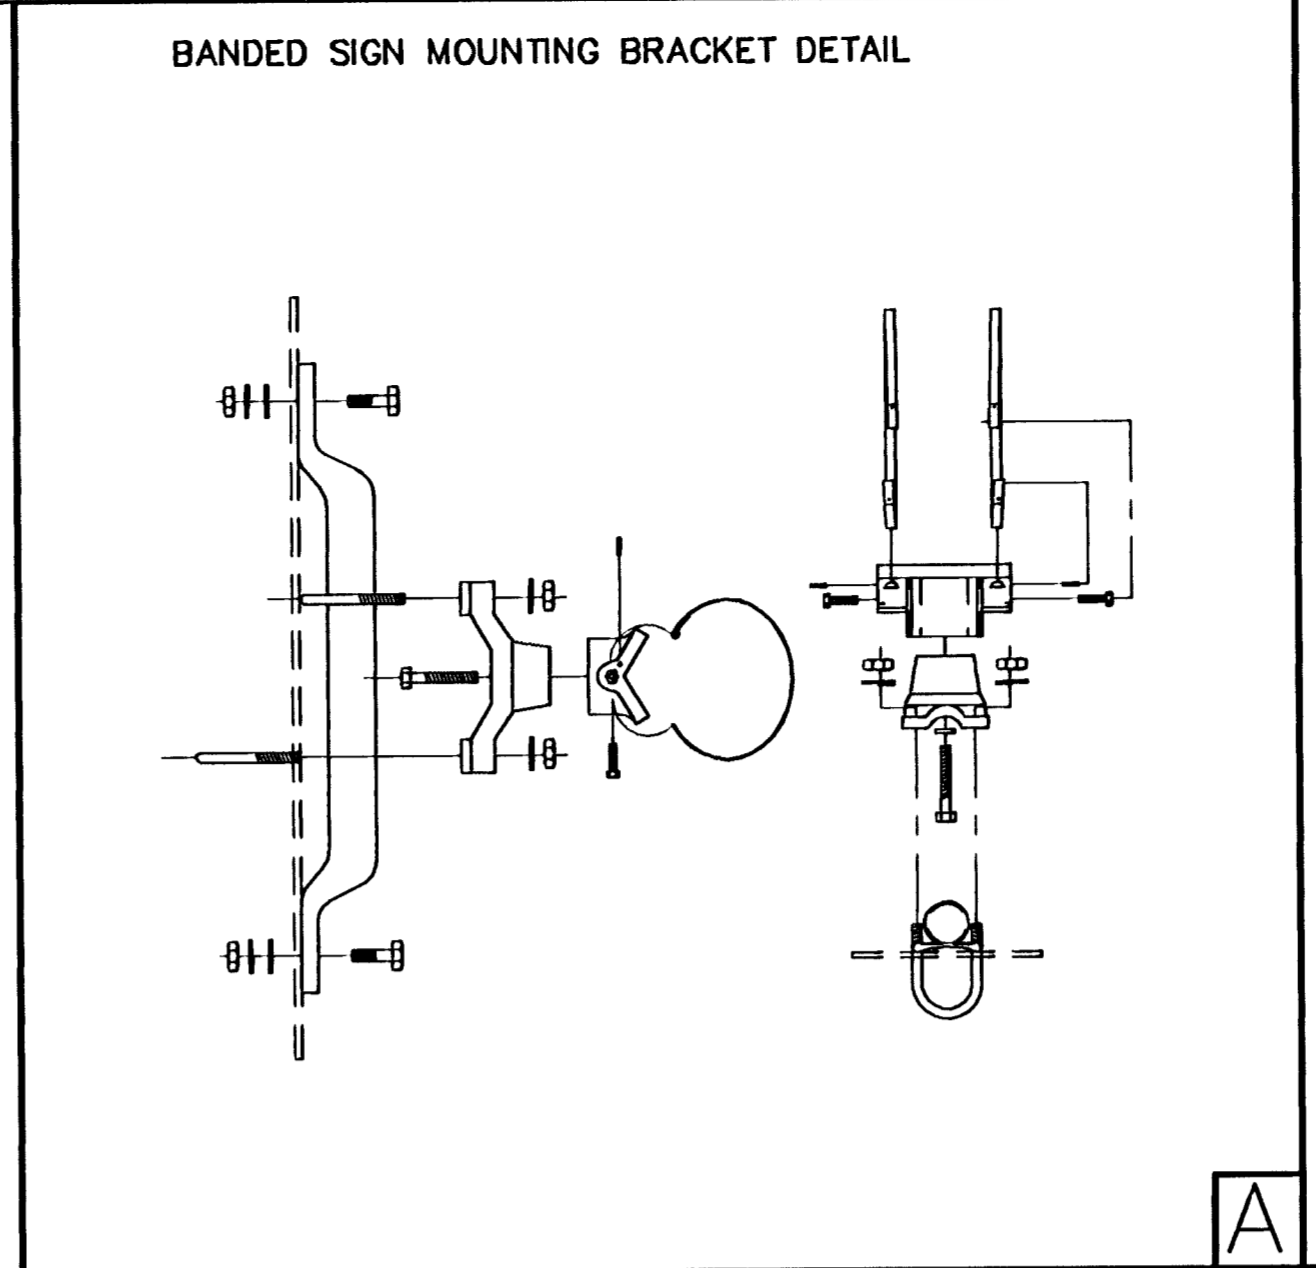


FHWA REGION NO.	STATE	PROJECT NUMBER	FISCAL YEAR	SHEET NUMBER	TOTAL SHEETS
7	KANSAS	87N-0195-01	2001	84	127

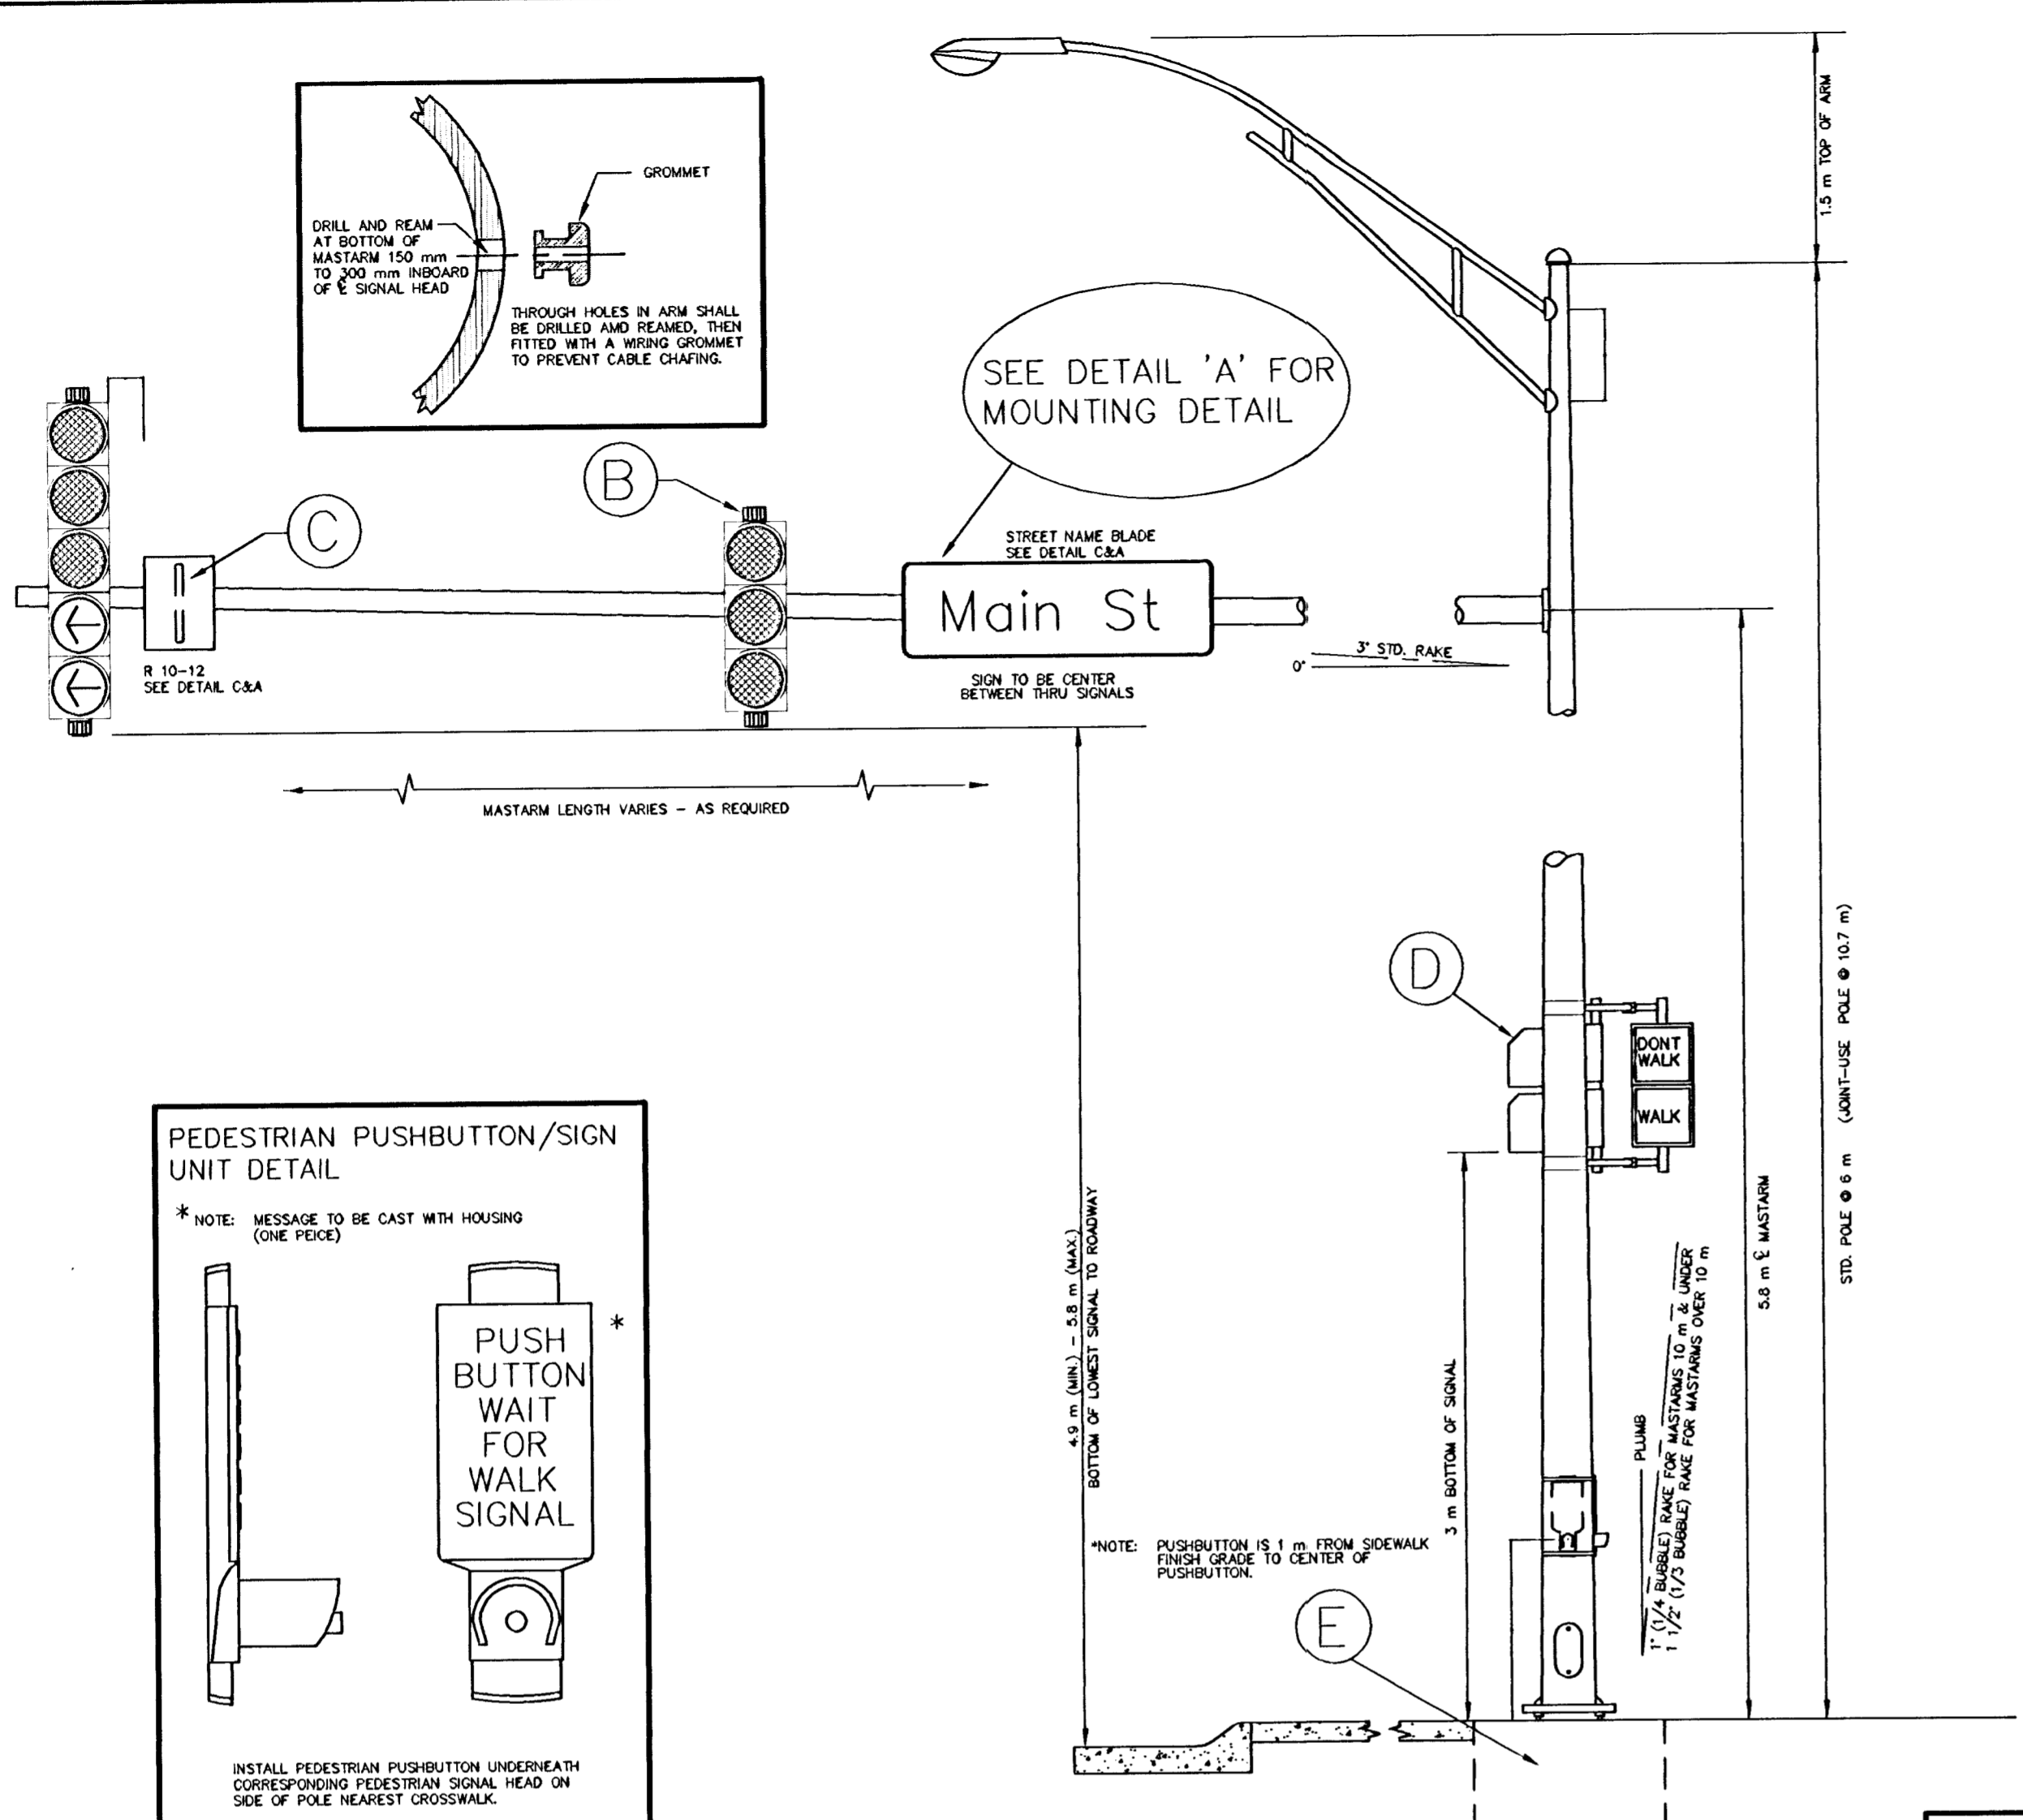

**THE CITY OF WICHITA**

**STEEL SIGNAL POLE ASSEMBLY DETAILS**

M. E. LINDEBAK P.E. - CITY ENGINEER

PROJECT NUMBER 472-03262

CITY ENGINEER'S OFFICE  
CITY HALL SEVENTH FLOOR  
402 NORTH MAIN STREET  
WICHITA, KANSAS 67202  
(316) 244-4000  
(316) 268-4114 FAX

DATE JAN 97

SHEET 84 OF 127