
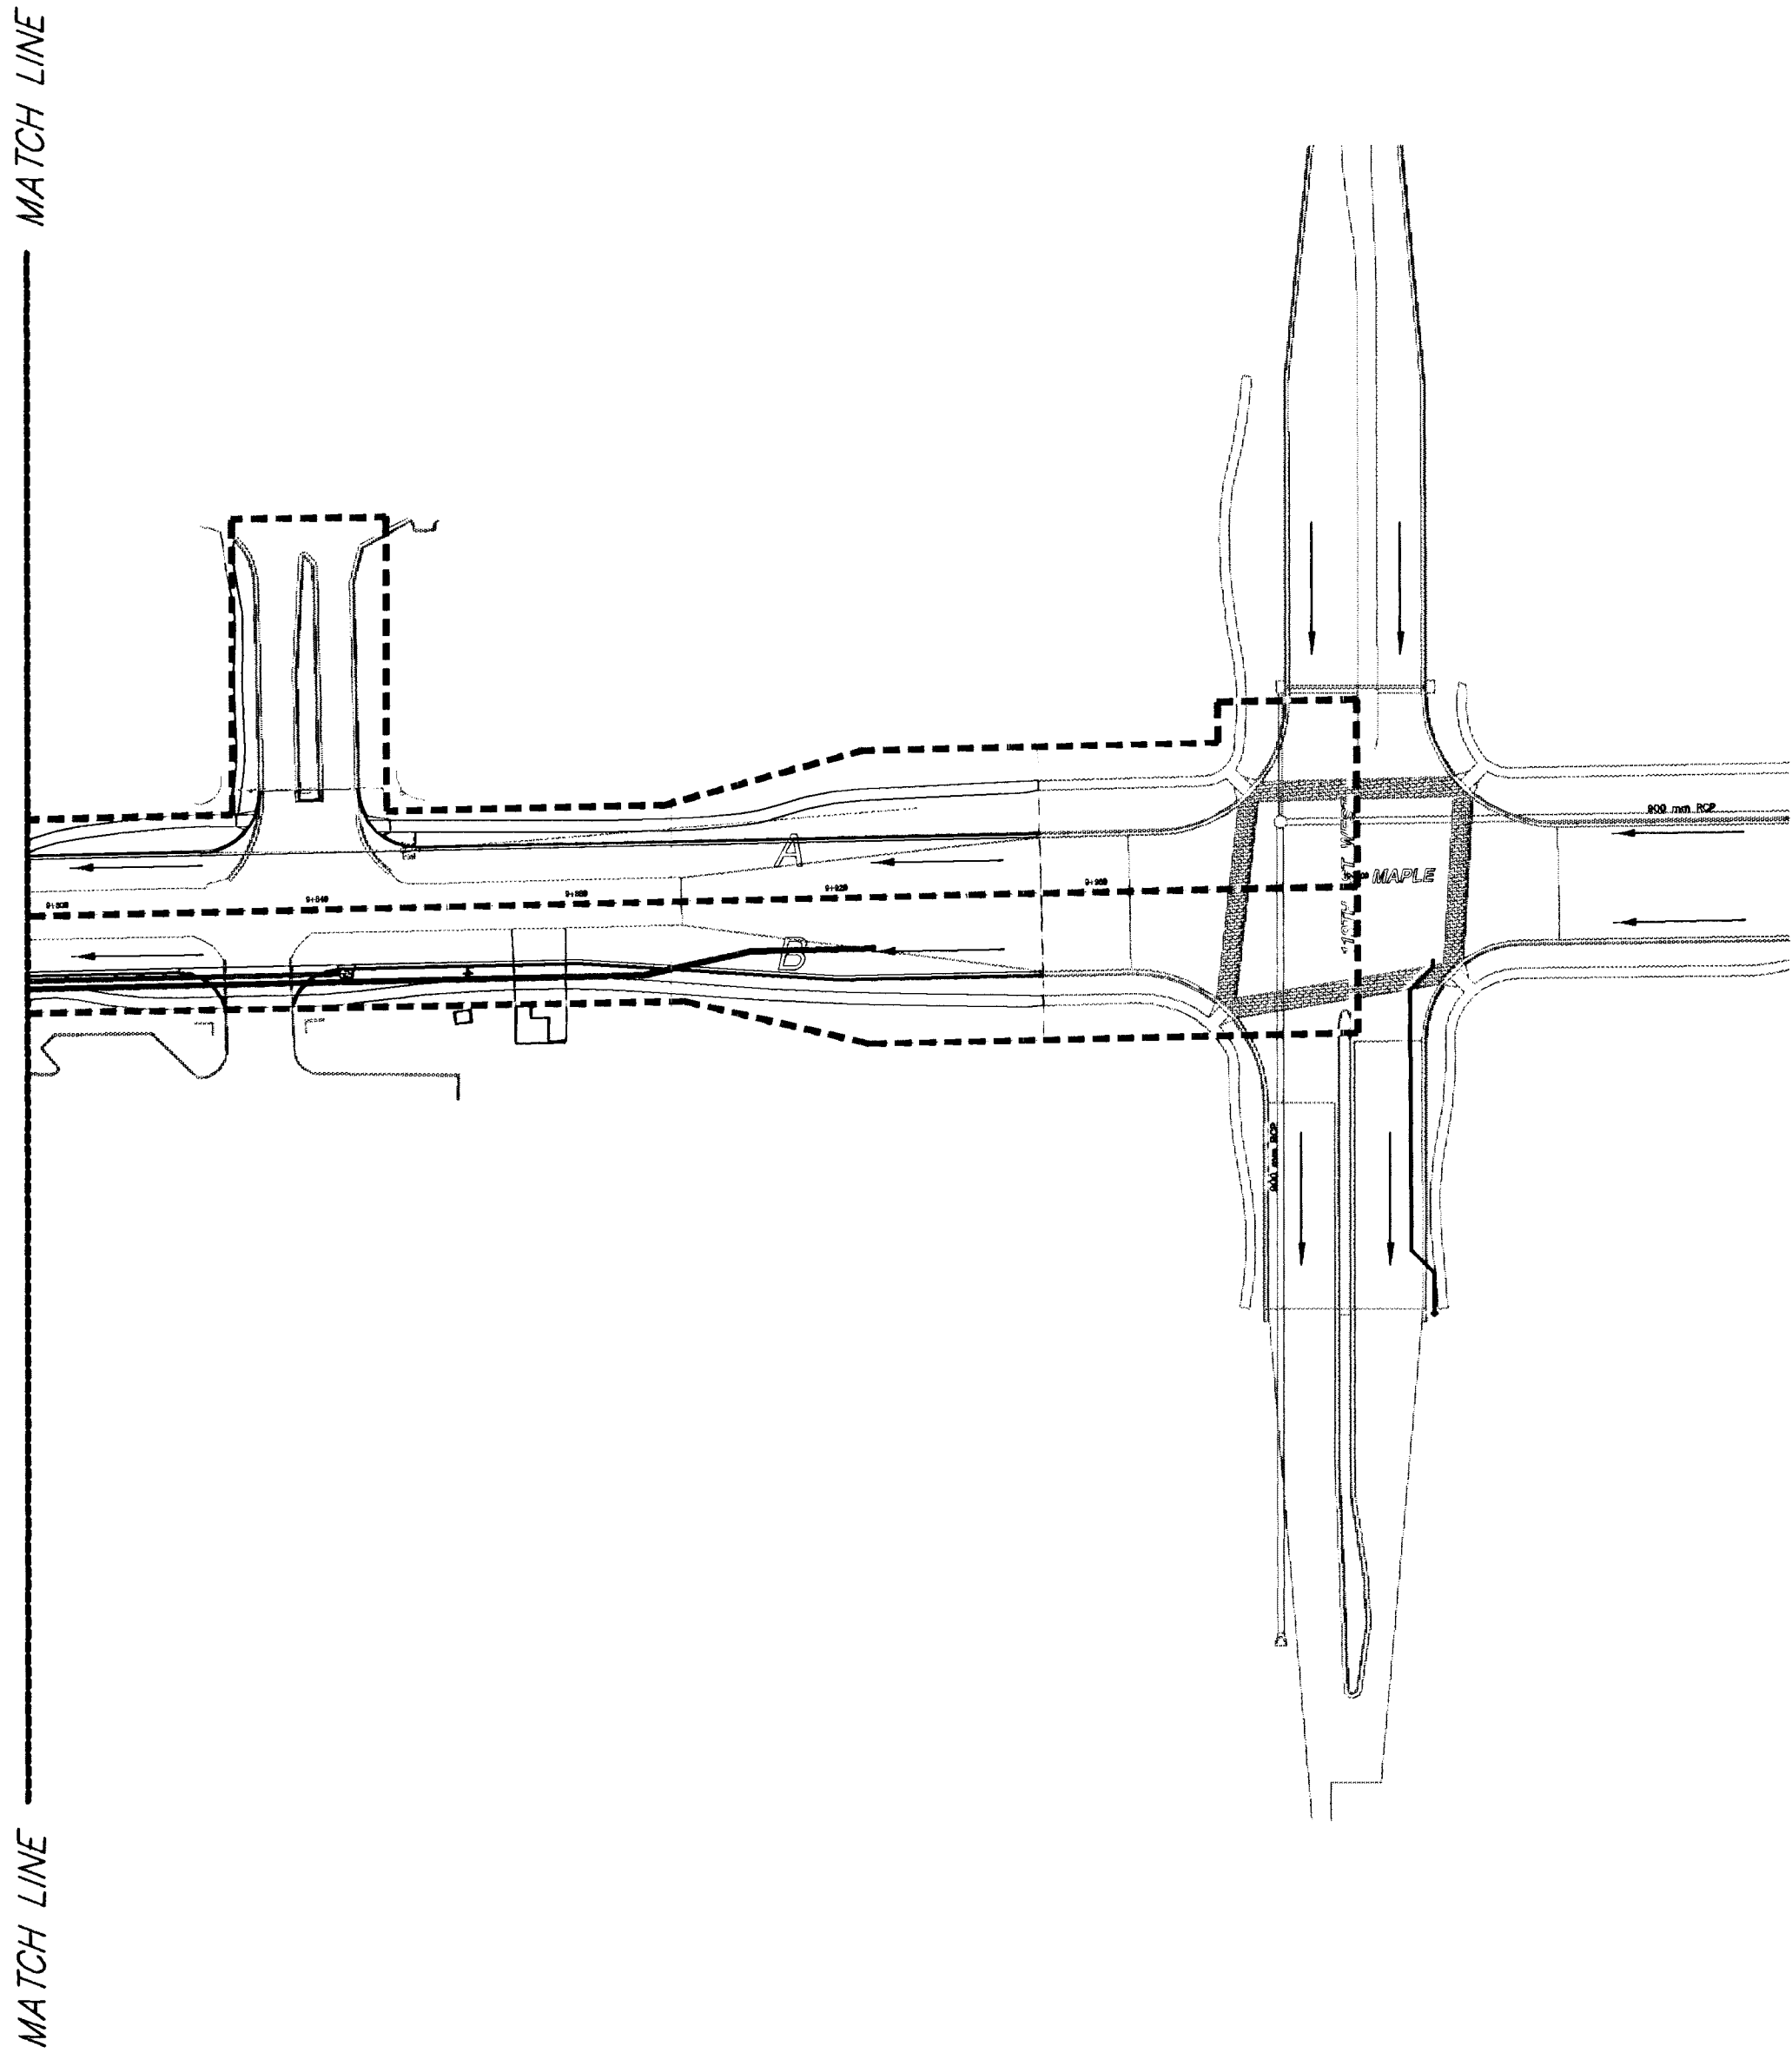


REFERENCES NOTED	BY	DATE
REFERENCES CHECKED		

FHWA REGION NO.	STATE	PROJECT NUMBER	FISCAL YEAR	SHEET NUMBER	TOTAL SHEETS
7	KANSAS	87N-0195-01	2001	96	127

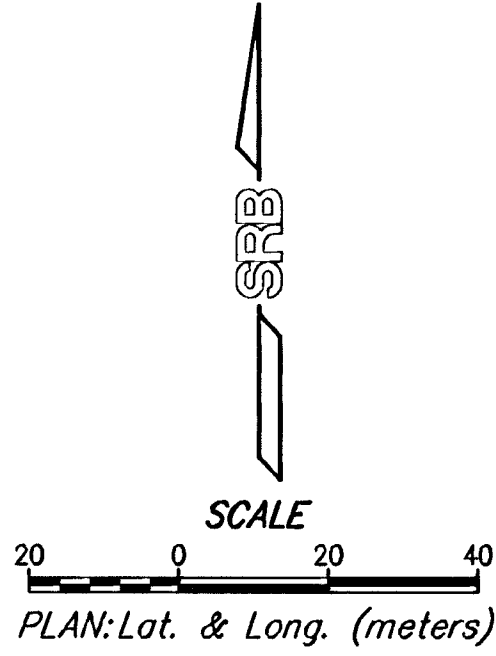

MAPLE IMPROVEMENTS - 135TH ST. W. TO 119TH ST. W. DRAINAGE MAP (Sta. 9+795.35 to Sta. 9+951.429)					
SRB 224 NORTH MAIN WICHITA, KANSAS 67203 www.srb.com		316-264-8008 FAX 316-264-4821 E-Mail: srbs@srb.com		REVISED	
SAVOY, RUGGLES & BOHM, P. A. ENGINEERING & SURVEYING					
PROJECT NUMBER 472-76-245-83262-000-000-001					
DRAWN JOS	DESIGN JOS	REVIEW	DATE Oct. 1, 2001	UTILITY	SRB JOB 1217T
96					127