
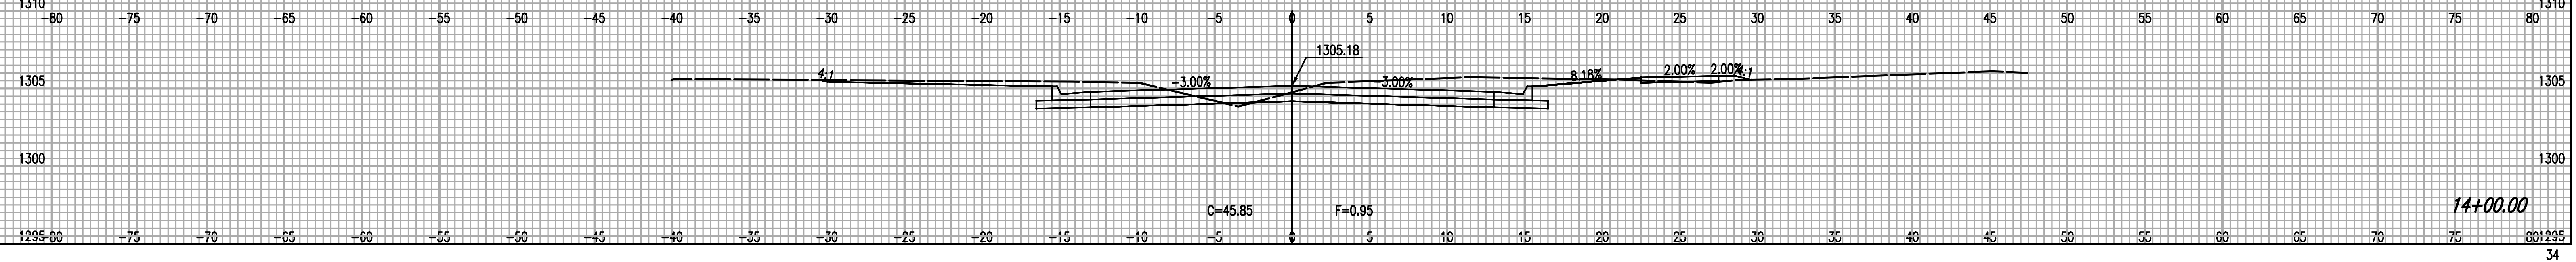
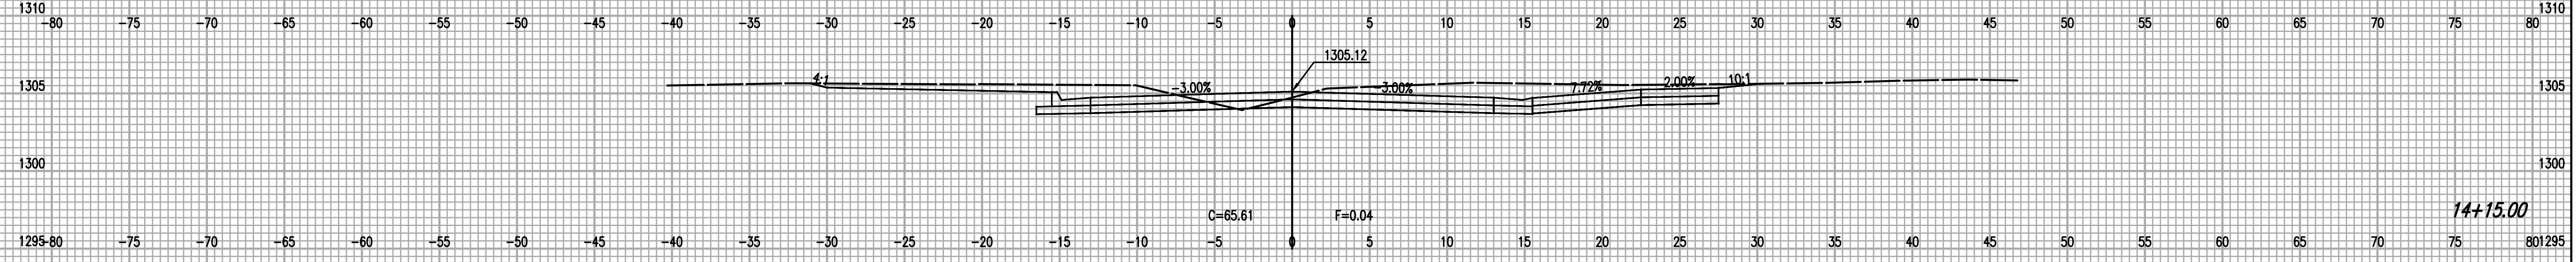
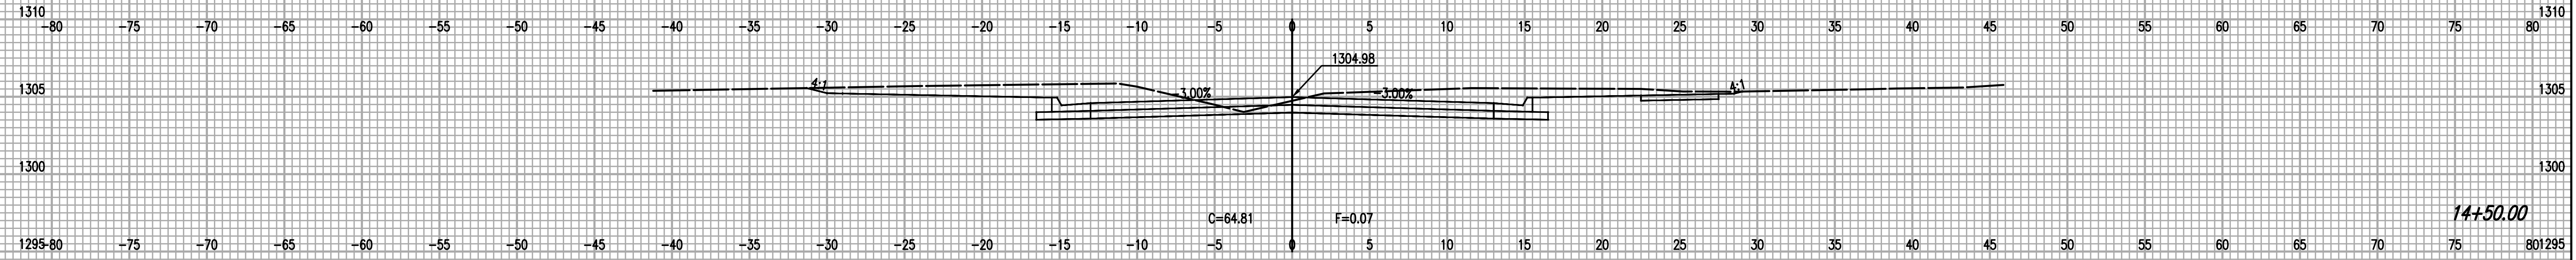


| STATE | PROJECT NO. | YEAR | SHEET NO. | TOTAL SHEETS |
|--------|---------------|------|-----------|--------------|
| KANSAS | 31-160312-006 | 2017 | 34 | 41 |

1" = 5' VERT.
1" = 5' HORIZ.
CROSS SECTIONS—NEW YORK

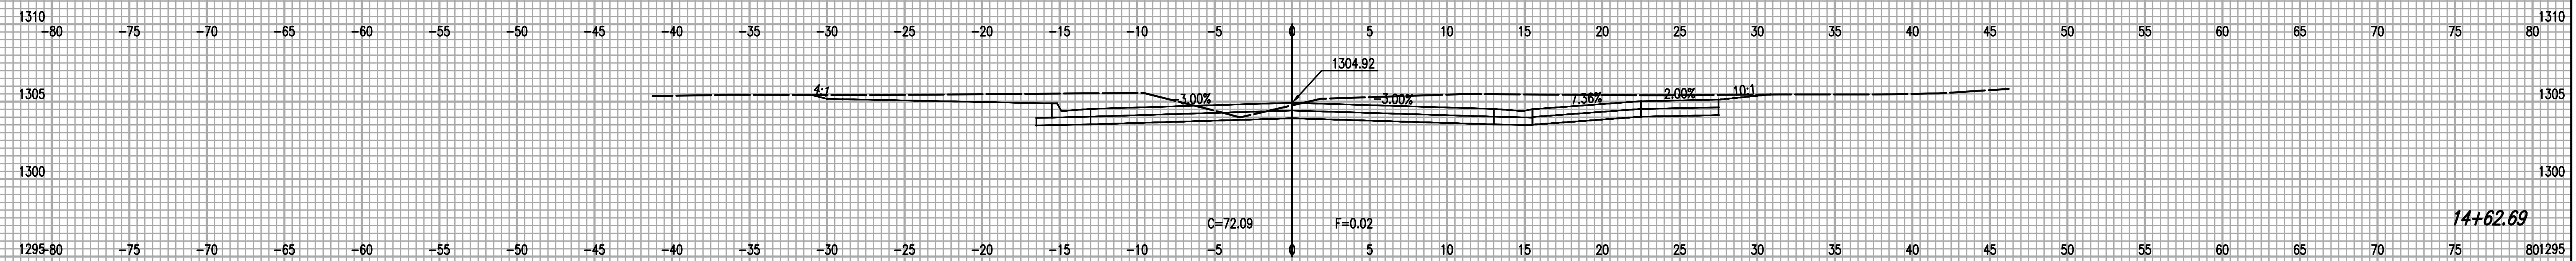

Drawn by: J. Smith
 Checked by: J. Smith
 Date: 10/10/17
 Project: 31-160312-006-34C-CROSS SECTIONS-NEW YORK