
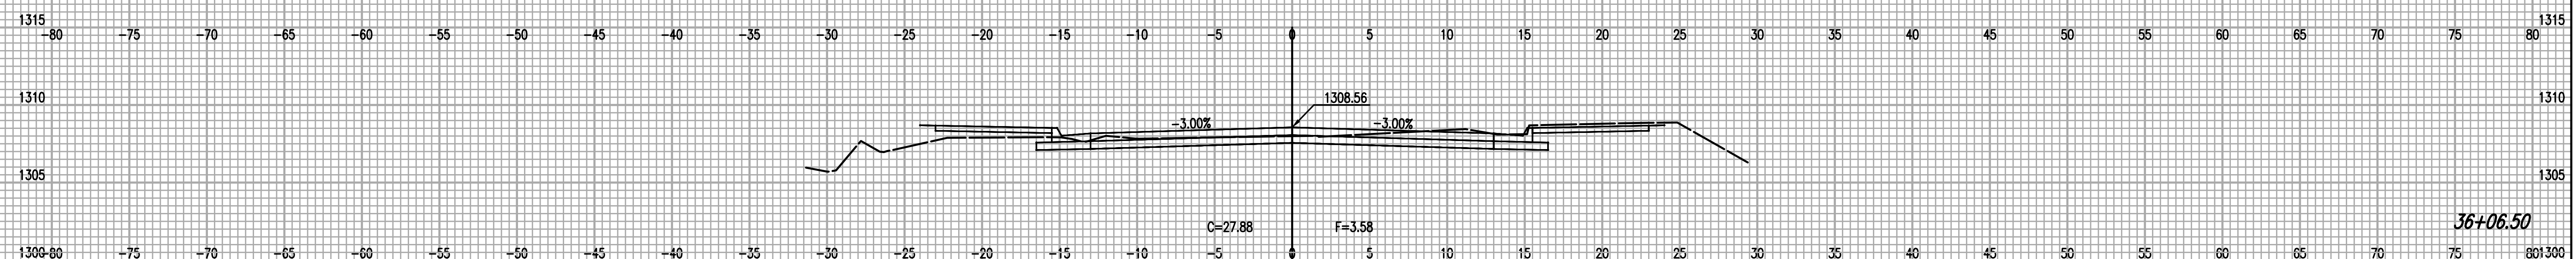
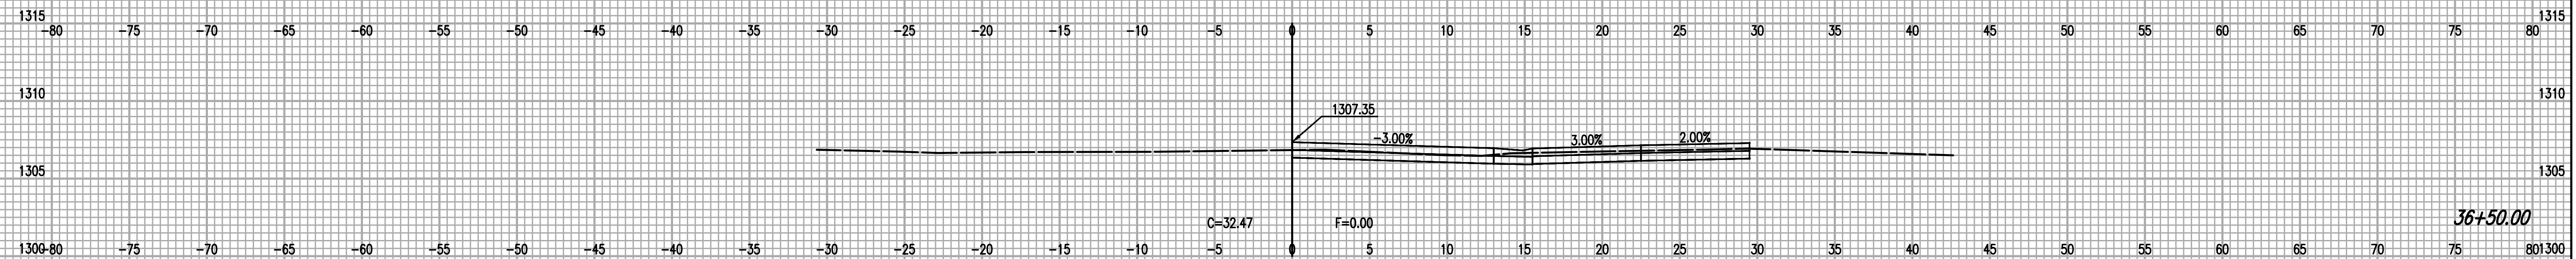
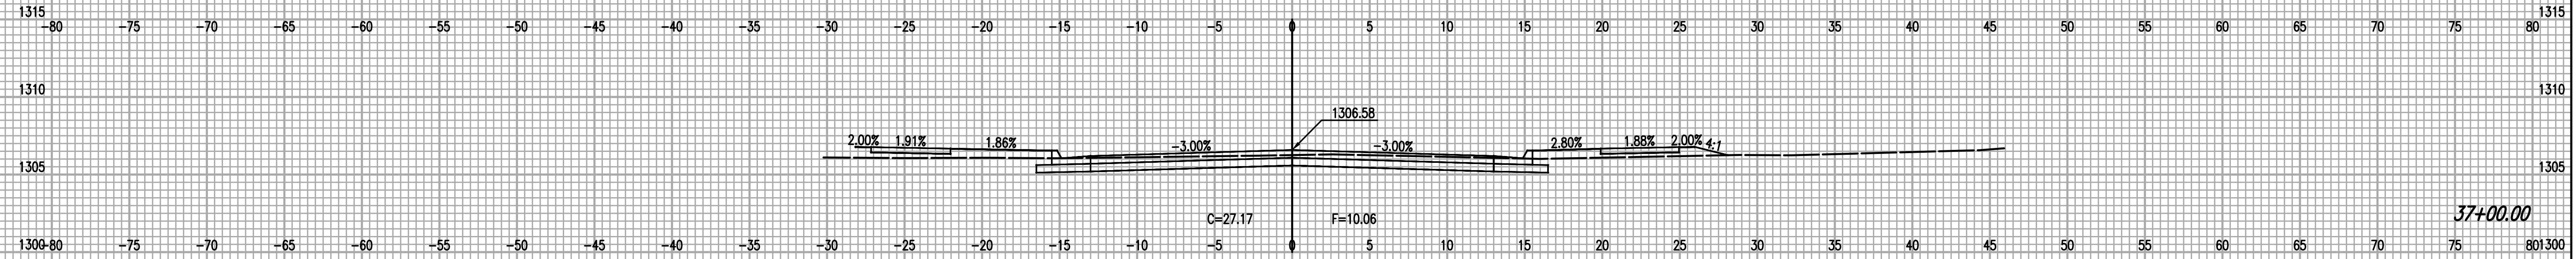


STATE	PROJECT NO.	YEAR	SHEET NO.	TOTAL SHEETS
KANSAS	31-160312-006	2017	39	41

1" = 5' VERT.
1" = 5' HORIZ.
CROSS SECTIONS-15TH ST. N.

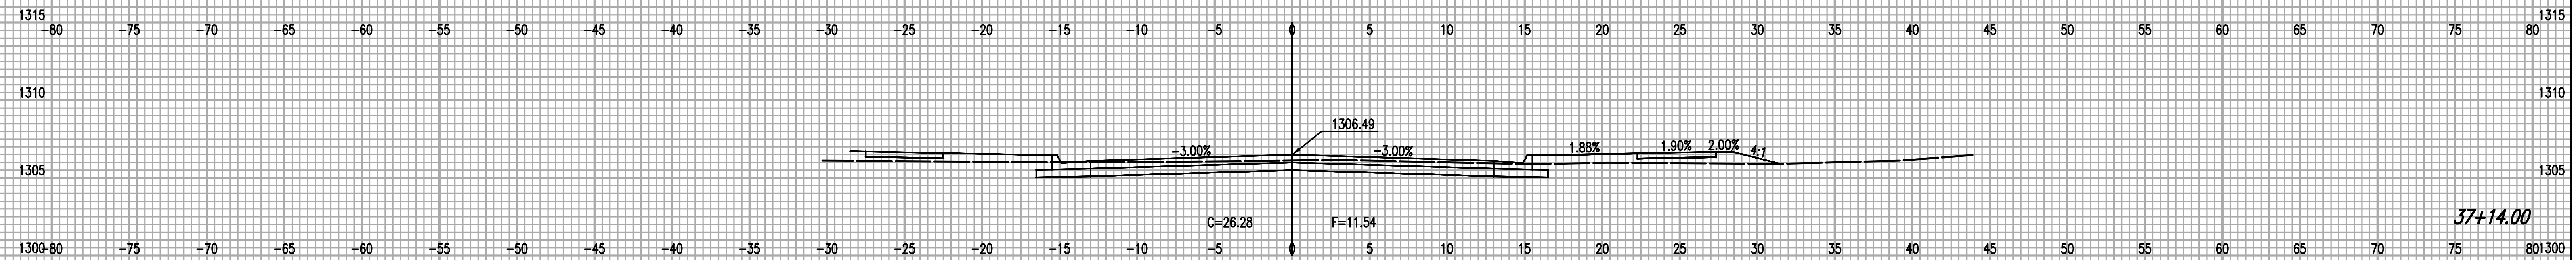

Drawn by: J. Smith, 11/14/17, 11:14:44 AM, by CP
 U:\Working\Drawings\2017\31-160312-006\CROSS SECTIONS-15TH ST. NORTH