

WATERLINE REPLACEMENT

TO SERVE


14TH STREET NORTH, 15TH STREET NORTH AND NEW YORK STREET

CITY OF WICHITA PROJECT NO. 448-90827

OCA NO. 637105

CITY OF WICHITA, KANSAS

GARY JANZEN, P.E. - CITY ENGINEER

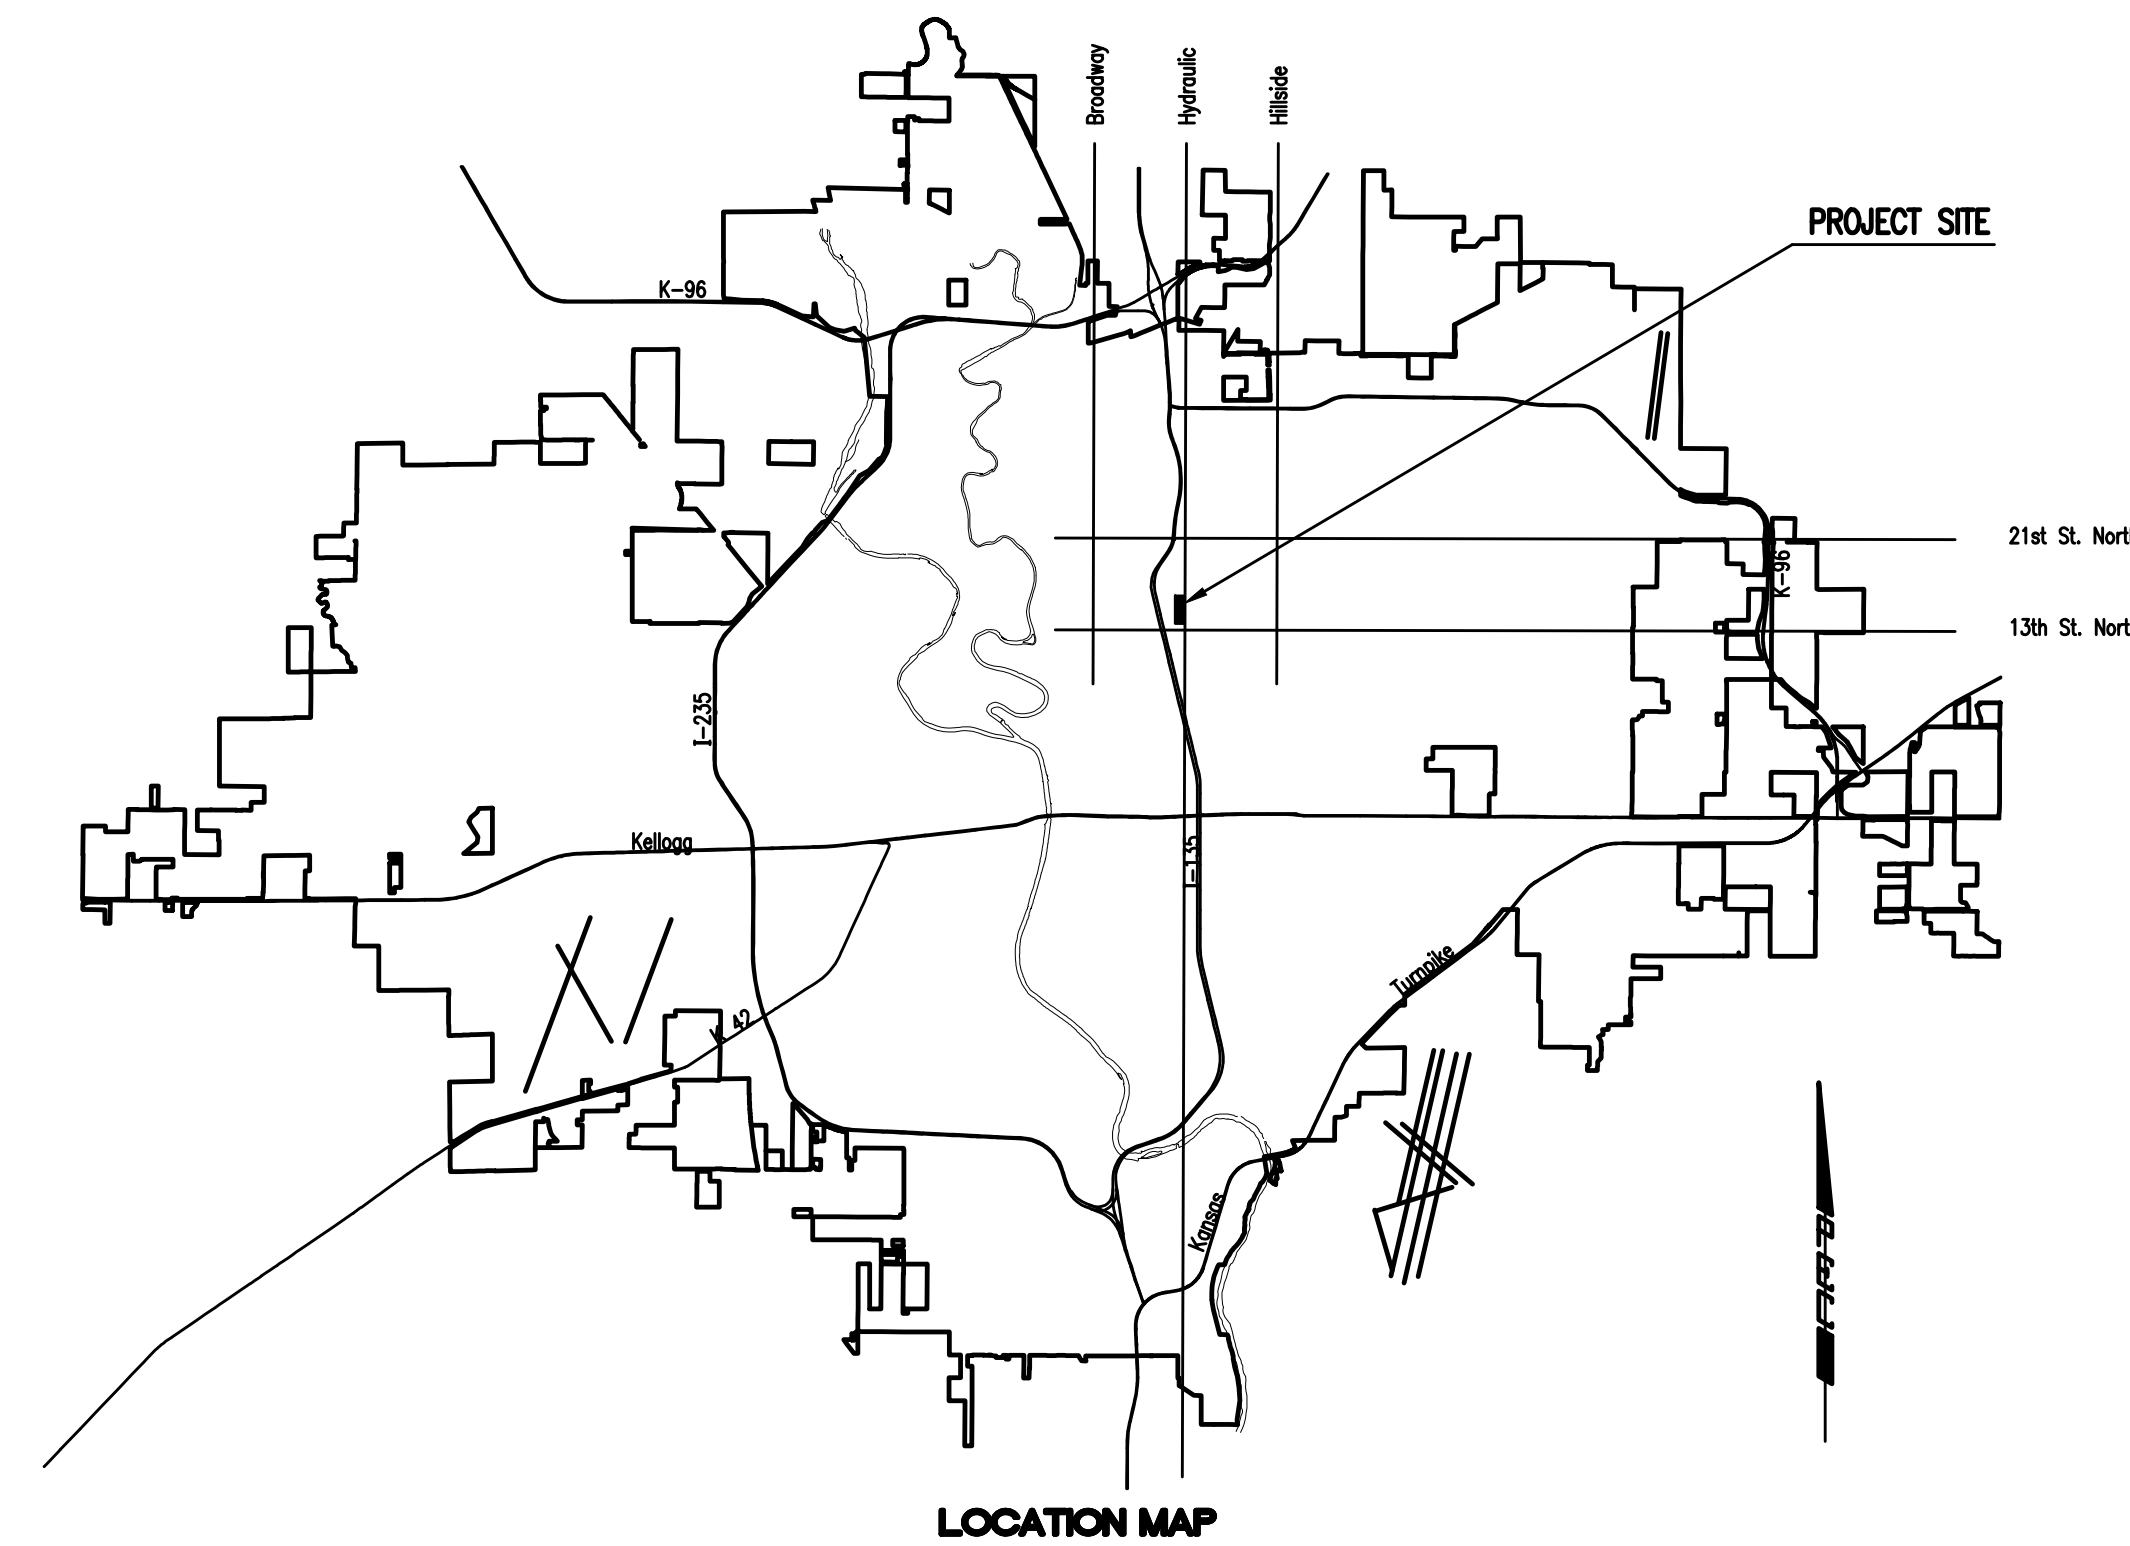

INDEX OF SHEETS

SHEET NO. W1	WATERLINE TITLE SHEET
SHEET NO. W2	KEY MAP, BUBBLE MAP AND GENERAL NOTES
SHEET NO. W3-W4	WATERLINE NO. 1
SHEET NO. W5	WATERLINE NO. 2
SHEET NO. W6	STANDARD WATER ASSEMBLY DETAILS
SHEET NO. W7	MISCELLANEOUS WATER DETAILS
SHEET NO. W8	STANDARD WATER SERVICE DETAIL



NOVEMBER 2017

PLANS PREPARED BY
PROFESSIONAL ENGINEERING CONSULTANTS, P.A.
ENGINEERS
WICHITA, KANSAS