



FRAMING PLAN

Note:
Areas that are repaired shall be spot painted.

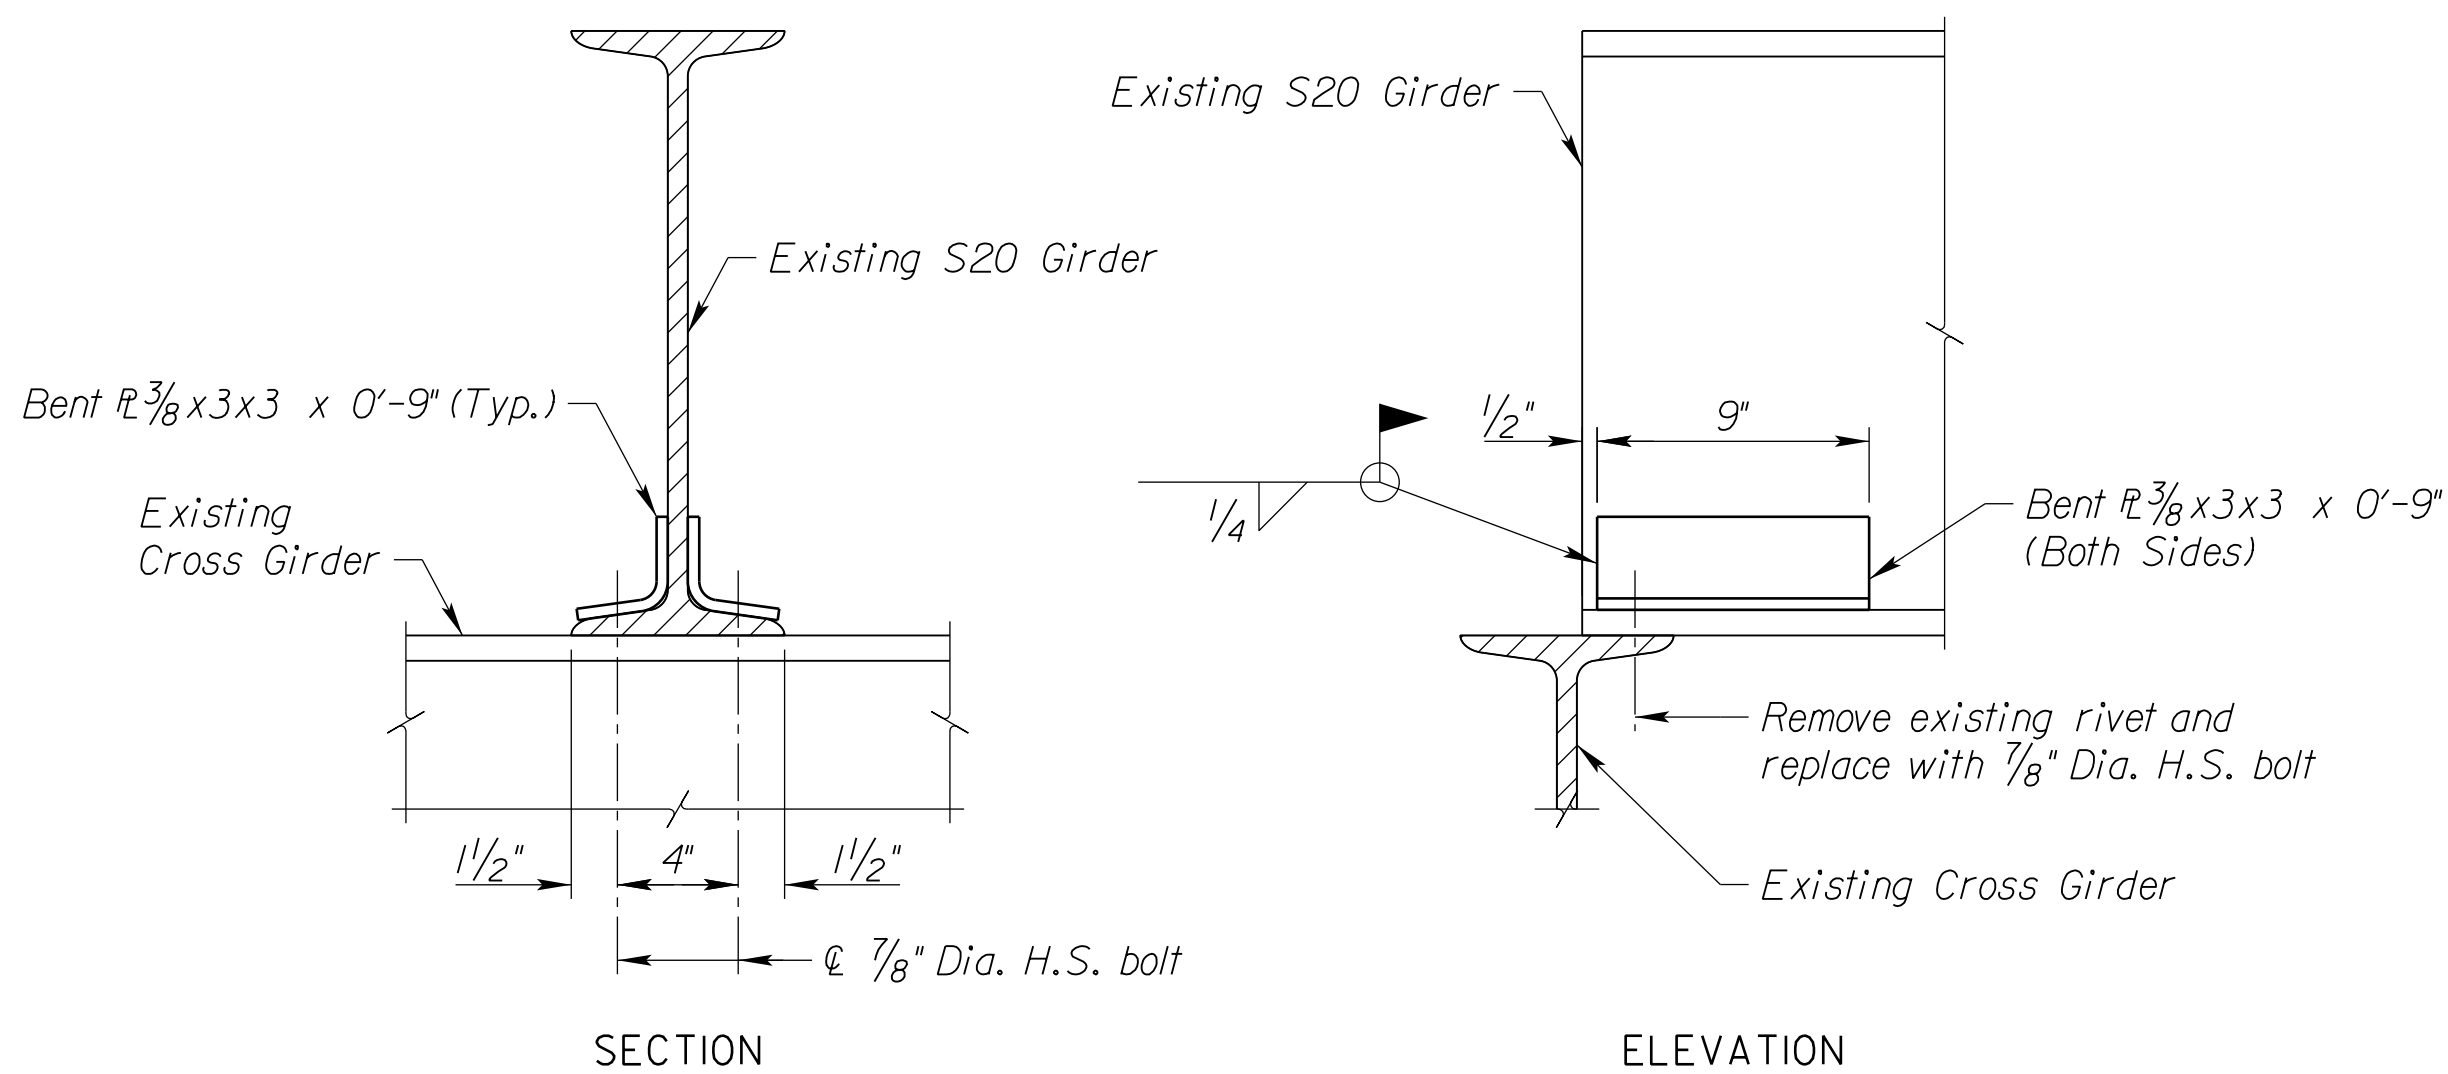

GIRDER END REPAIR DETAIL - TYPE 1

9 Req'd

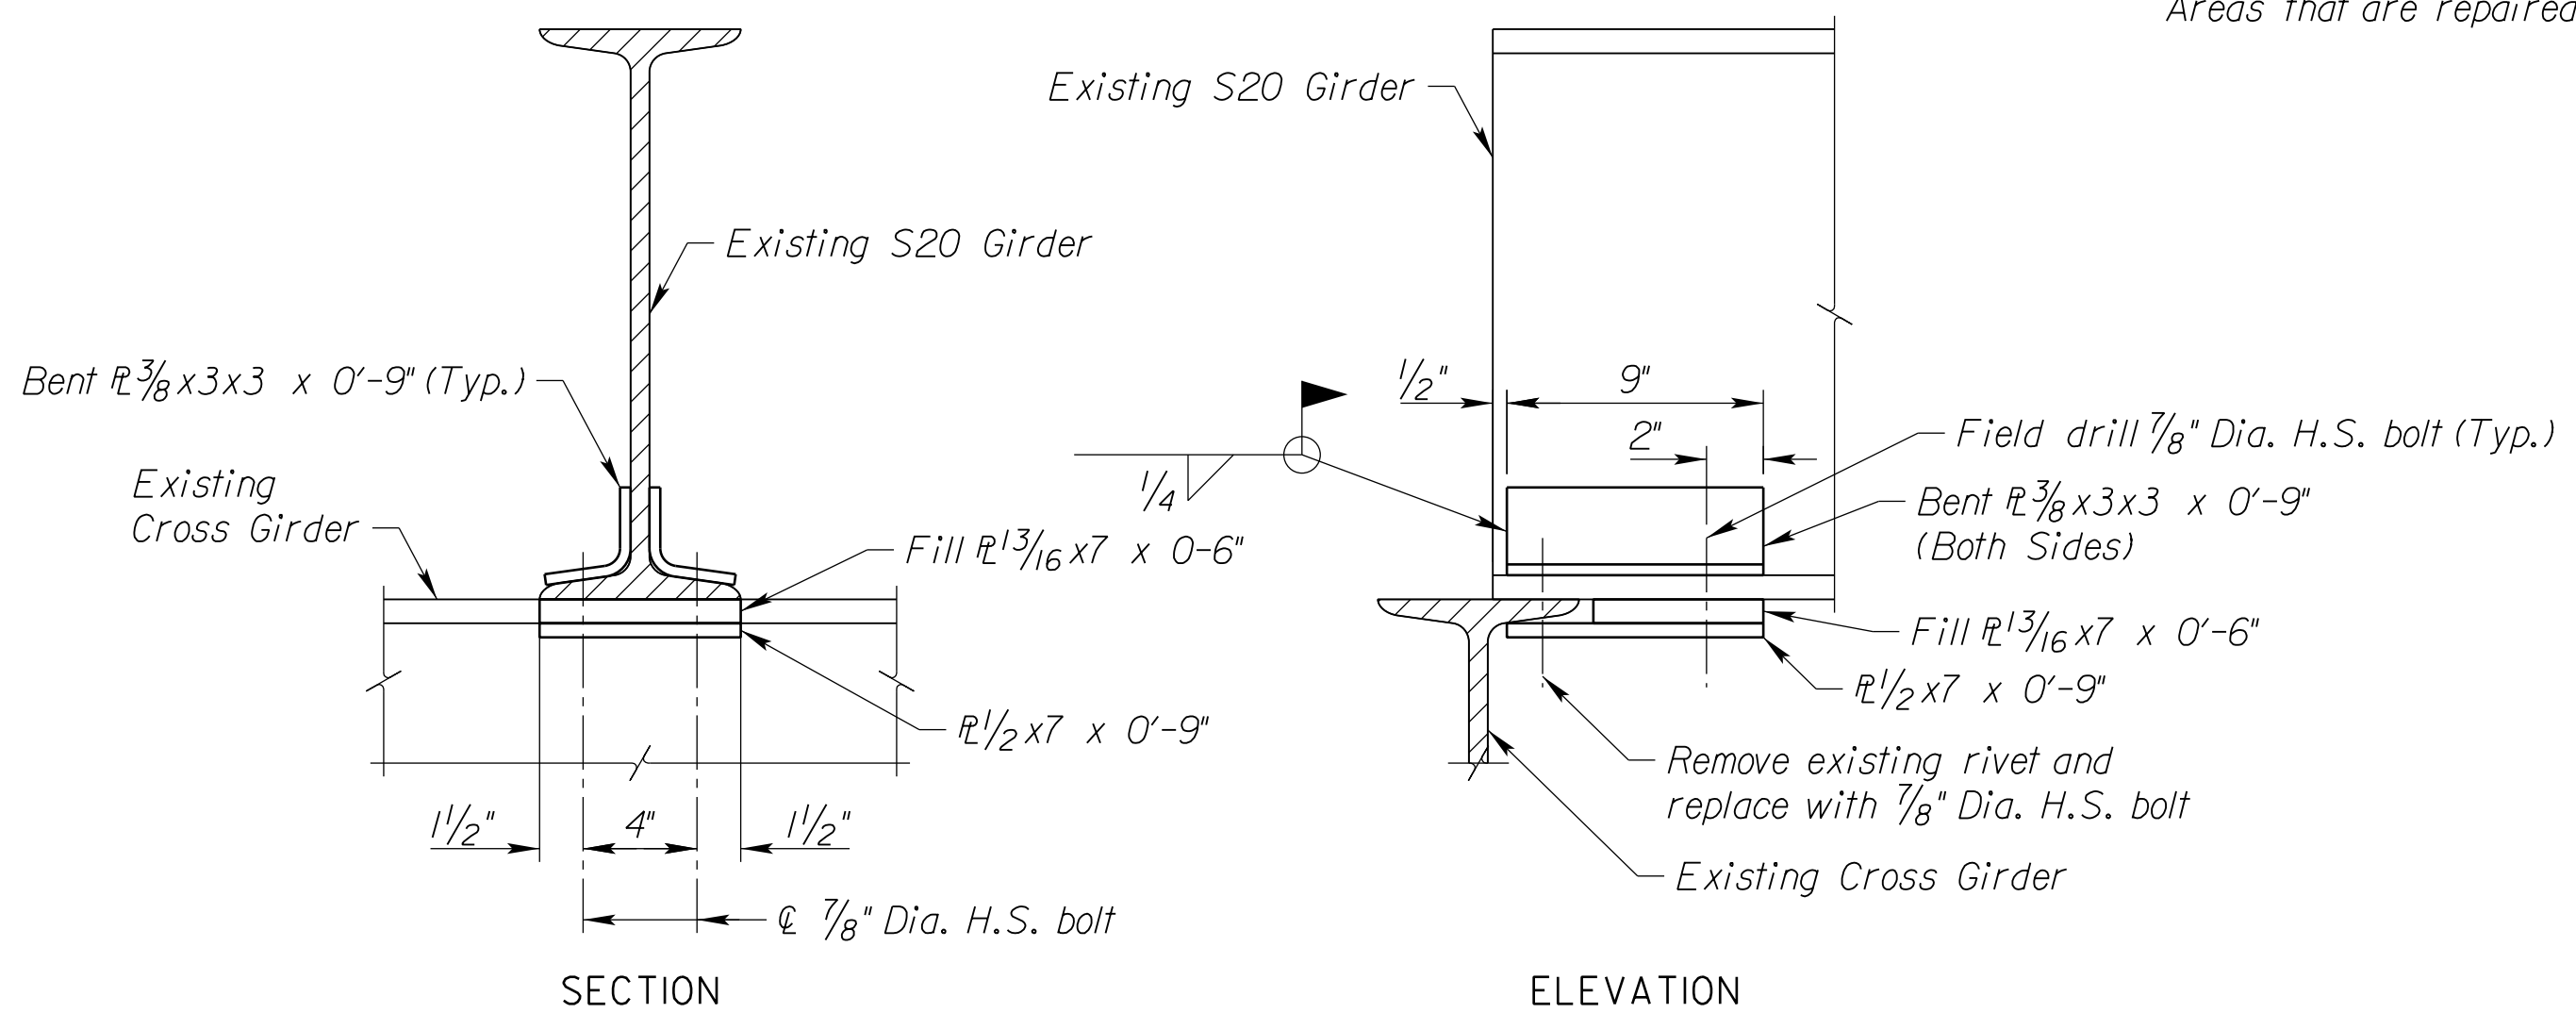

GIRDER END REPAIR DETAIL - TYPE 2

1 Req'd

