



COLUMN BRACING REPAIR DETAIL

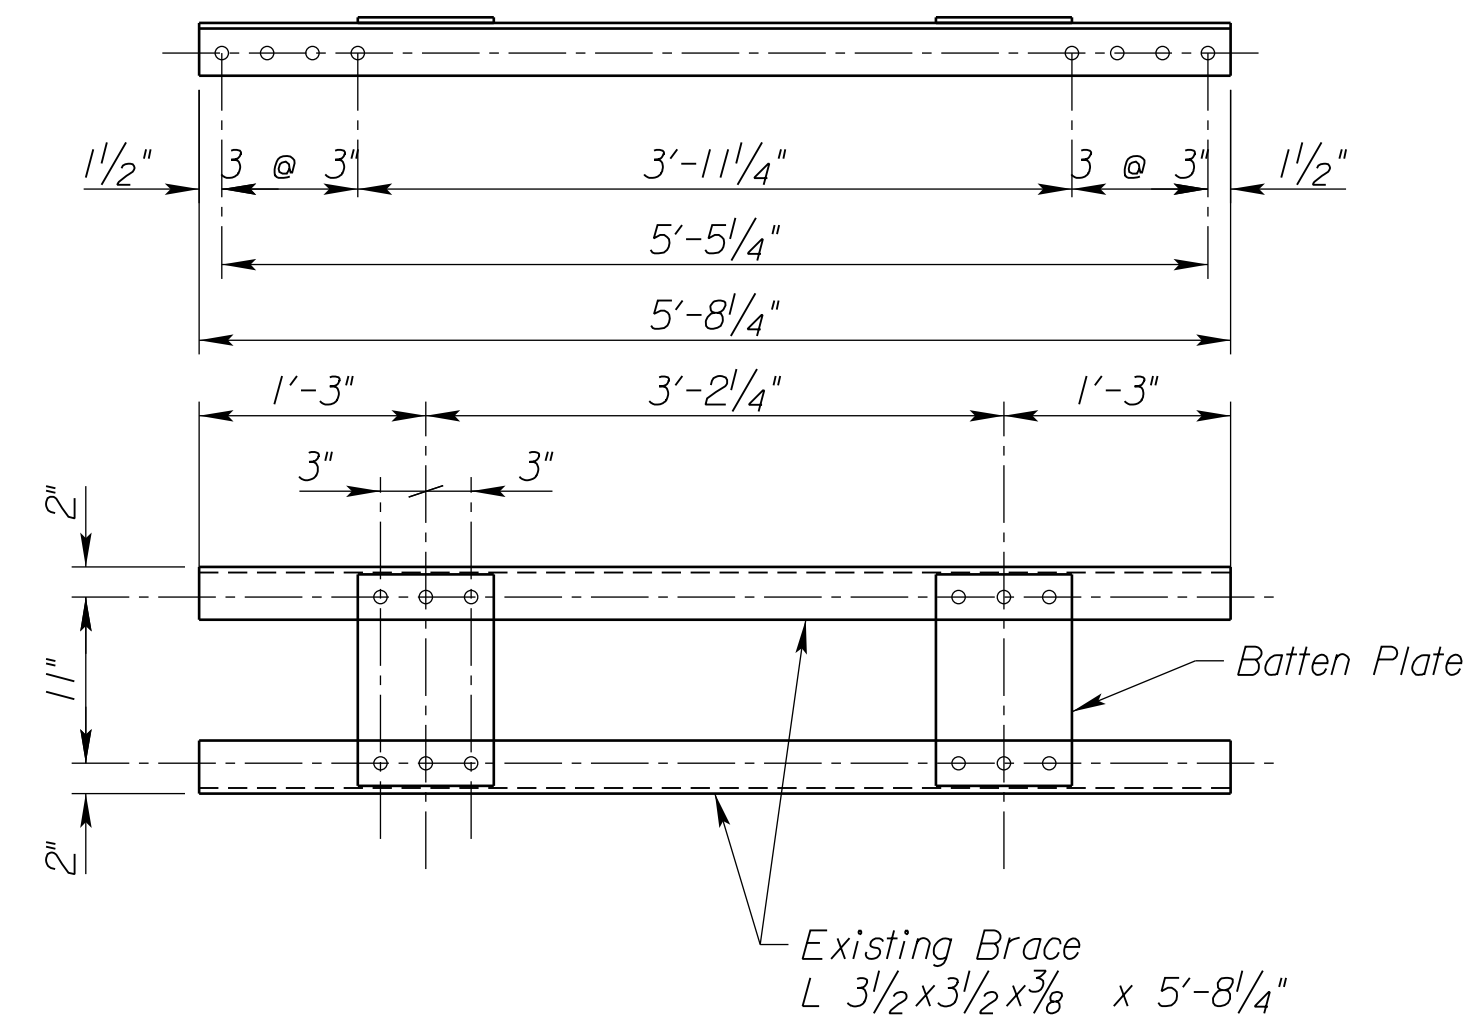

BOTTOM LATERAL BRACE

1 Req'd

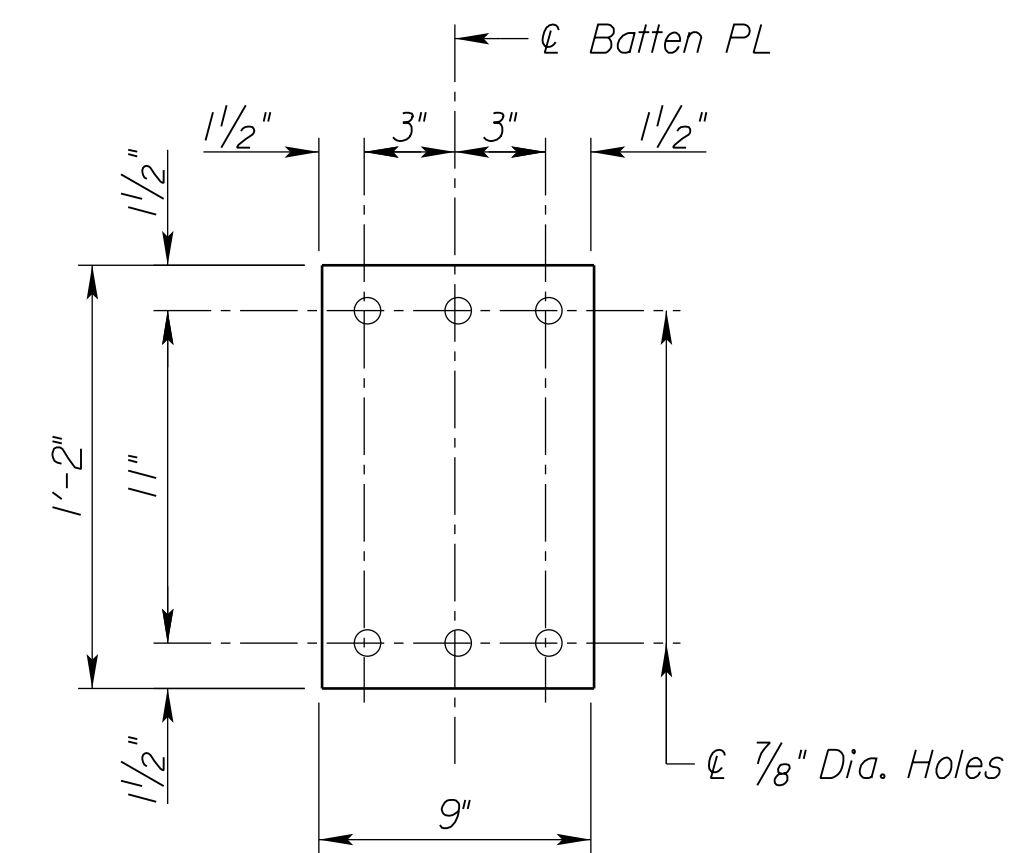

BATTEN PLATE

4 Req'd

DOUGLAS AVE.-BNSF
 RAILROAD UNDERPASS
 IMPROVEMENTS
 WICHITA, KS

LKArchitecture
 Architecture • Engineering • Planning • Interior Design • Landscape Architecture

Inc. ©
 345 RIVERVIEW, WICHITA, KS 67203
 Phone (316) 268-0230 Fax: (316) 268-0205

CONTACT: --
 PROJECT NUMBER:

17145

SHEET TITLE:
COLUMN BRACING REPAIR DETAILS

SHEET NUMBER:

9

LAT: 37.68622°N
 LONG: 97.33001°W

