




6+50

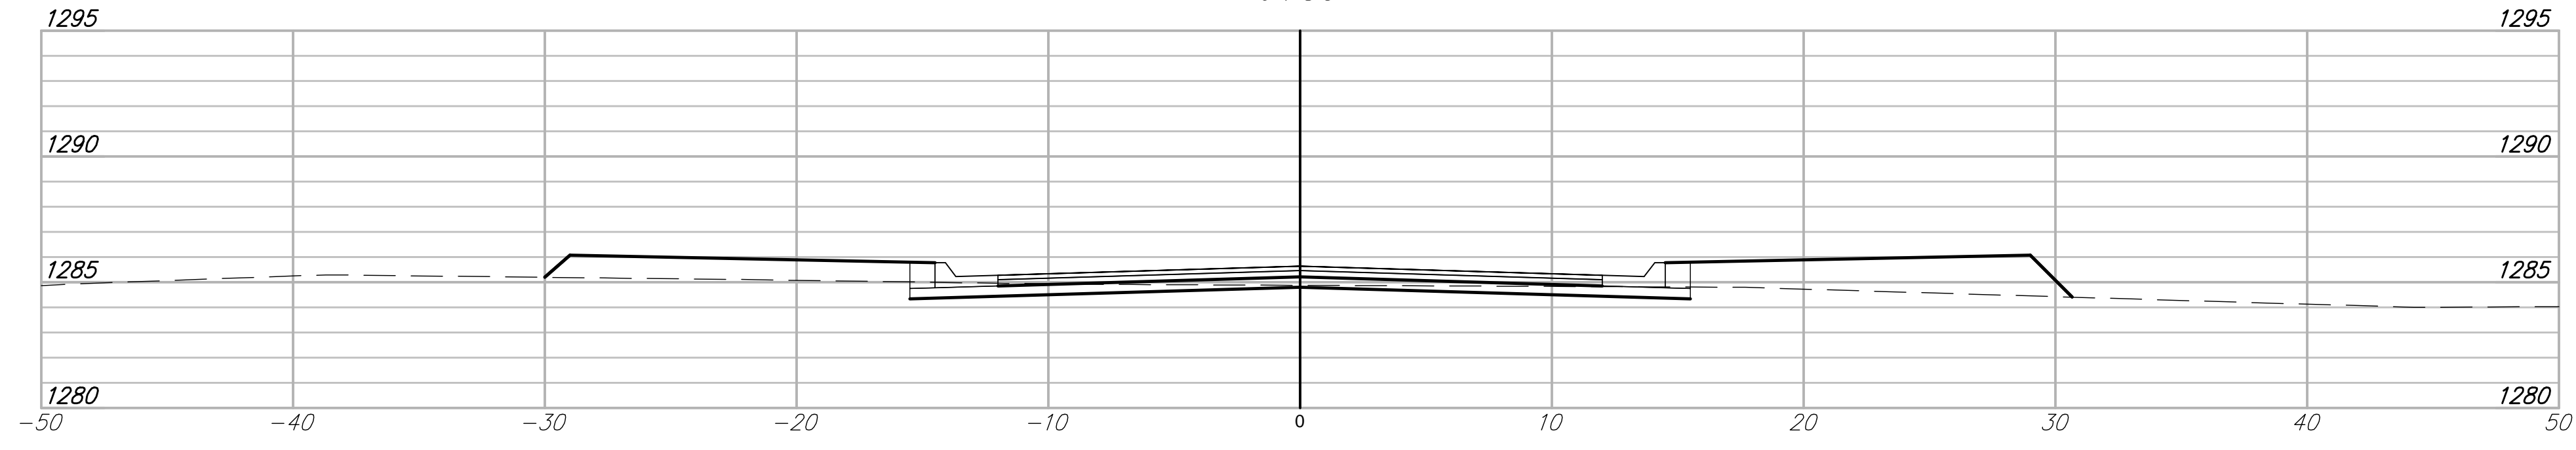


6+00

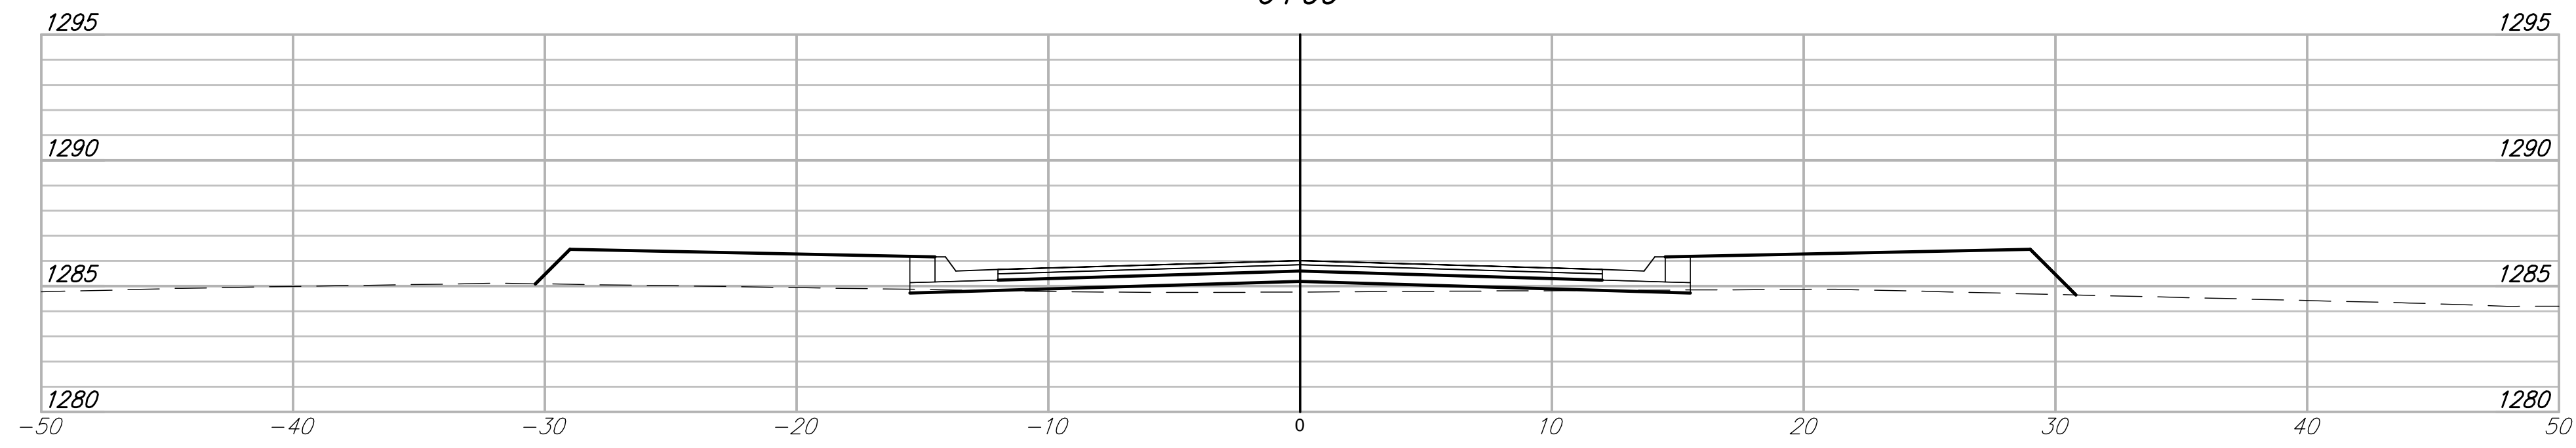

5+50

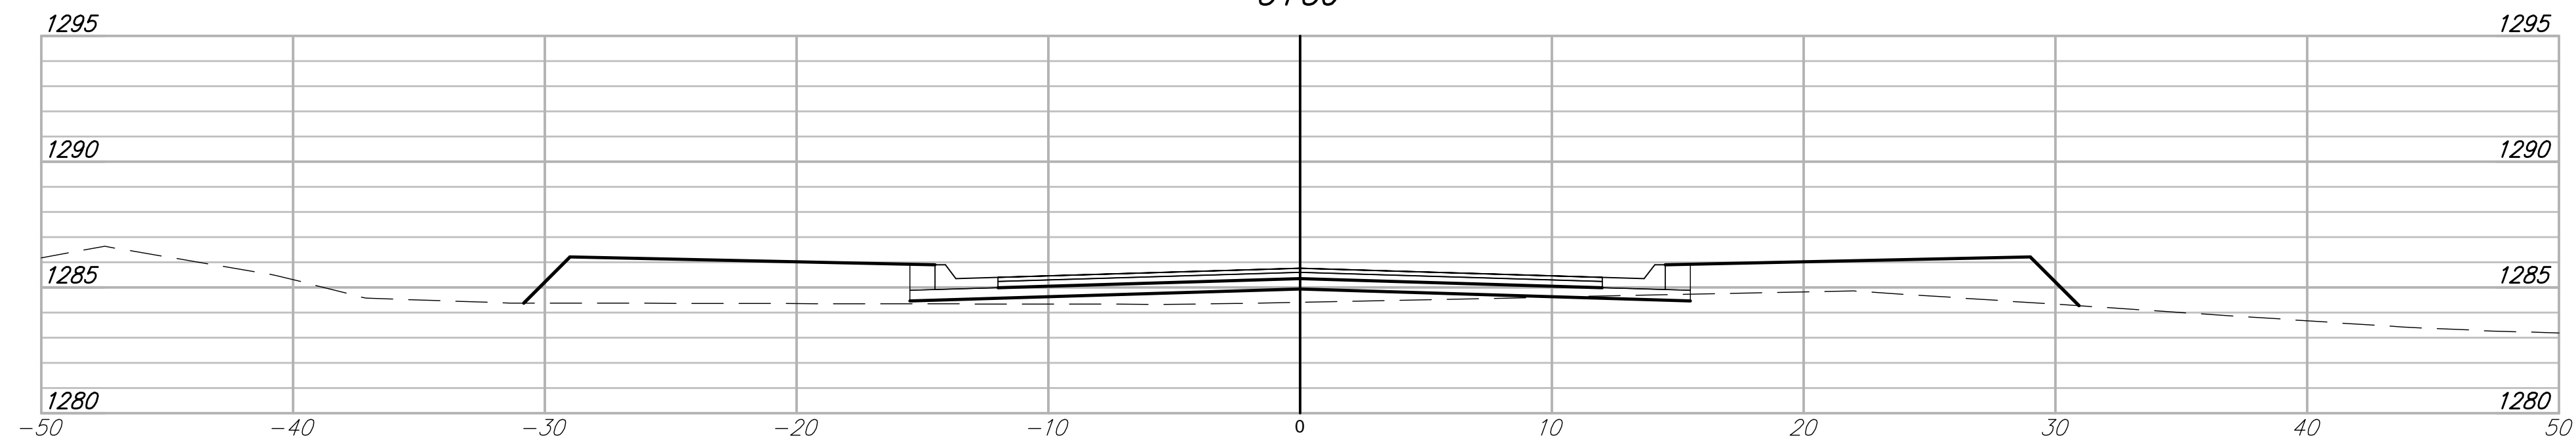

5+00

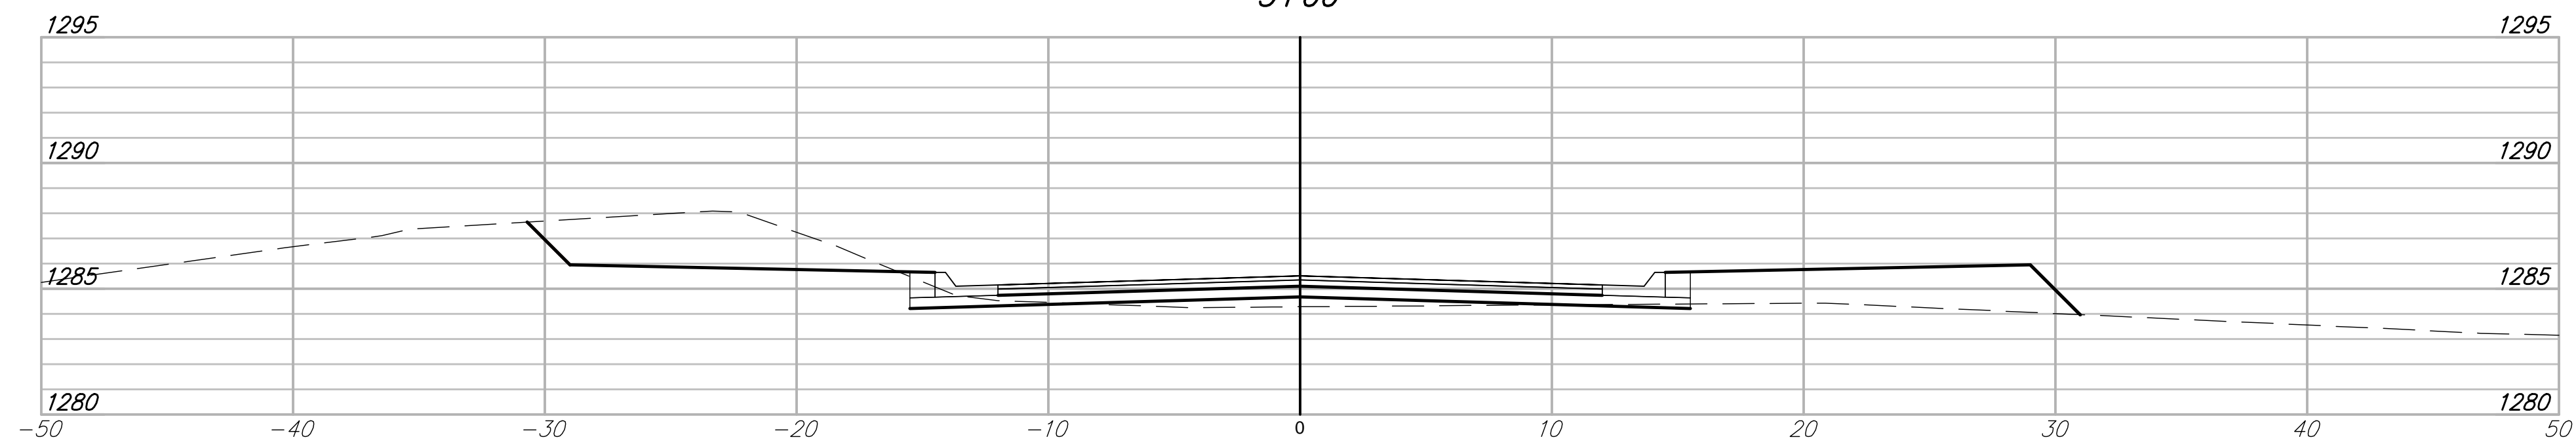

Legacy 3rd Addition Phase 3
 43rd Street XS-2
 Sta. 5+00 to Sta. 6+50

DESIGN	EG	25
DRAWN	DS	OF
JOB NUM	4893E	31