




8+00

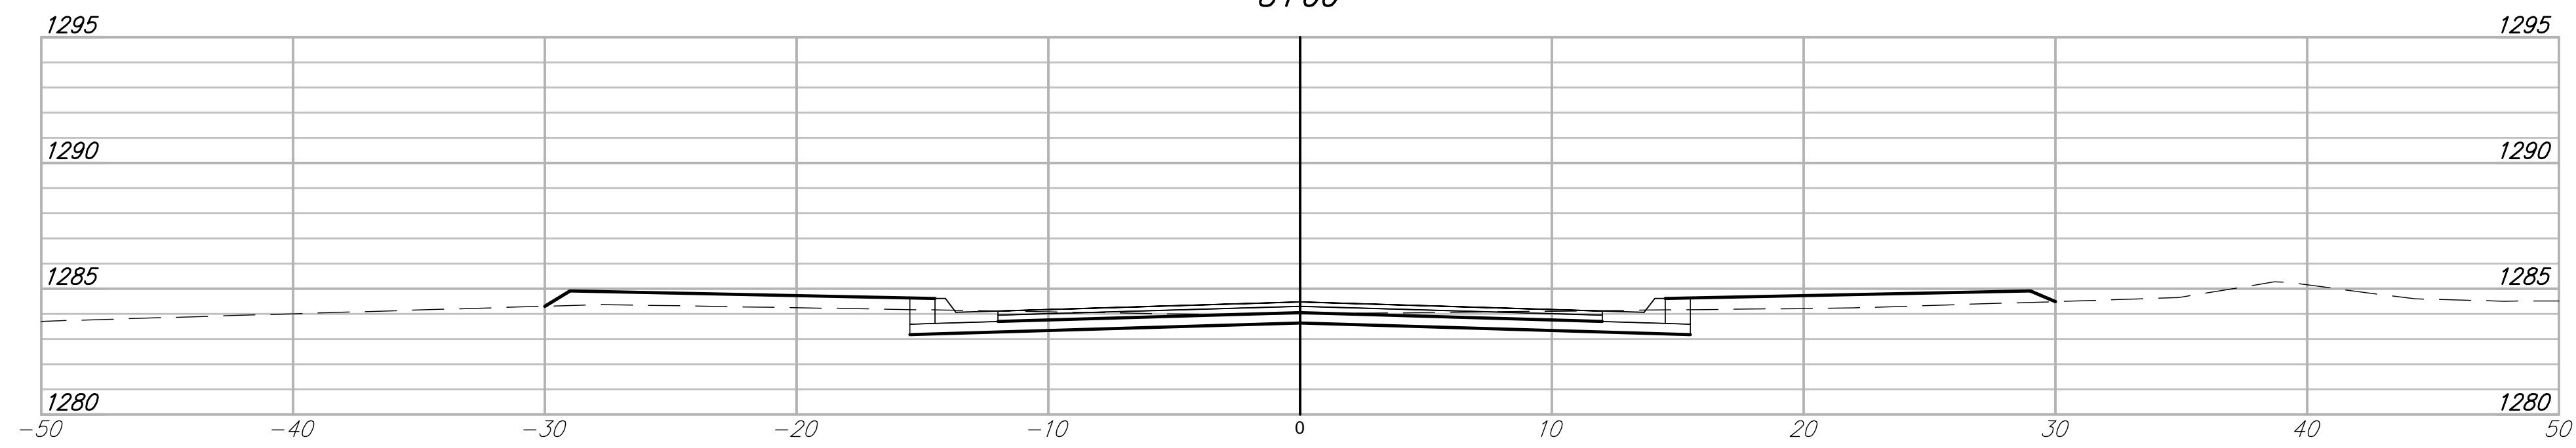

7+50

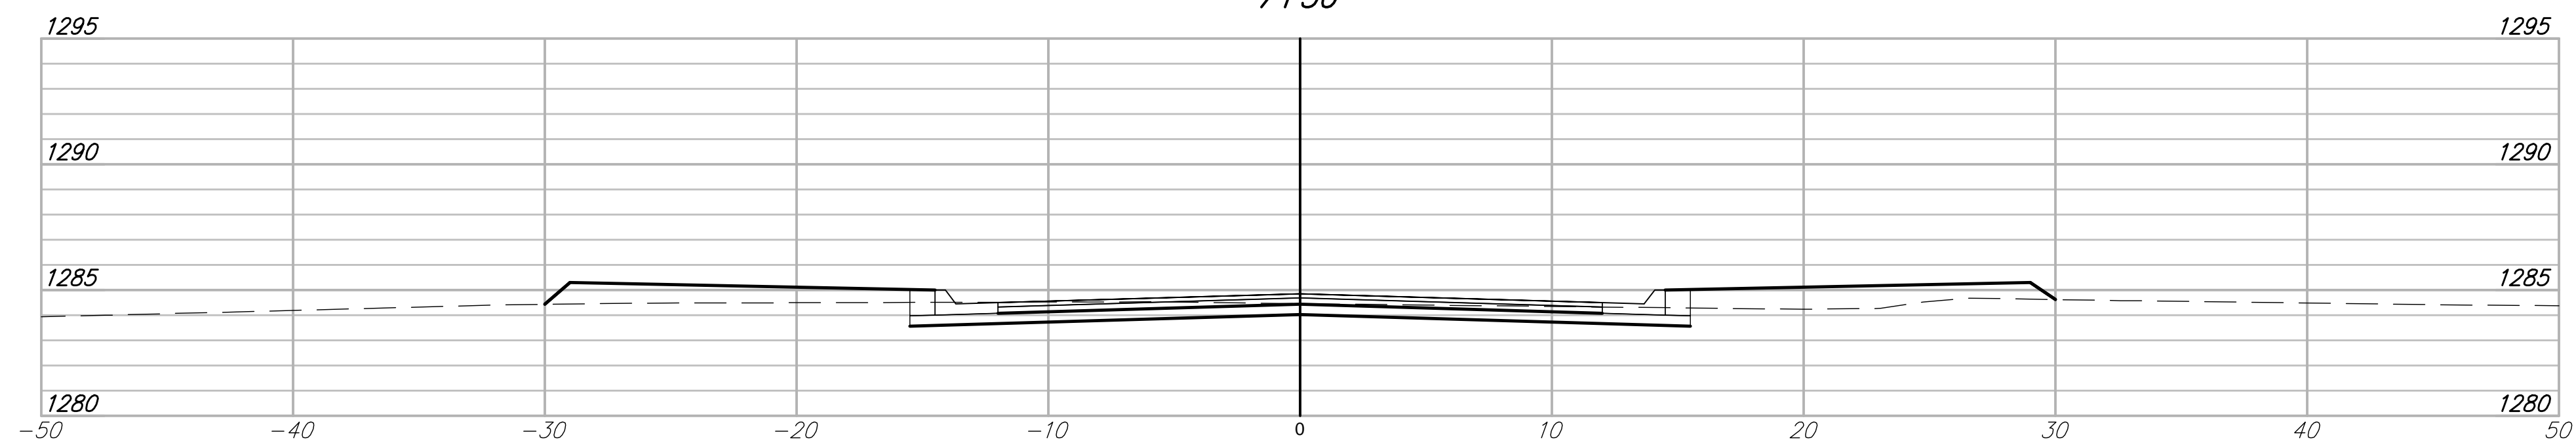

7+00

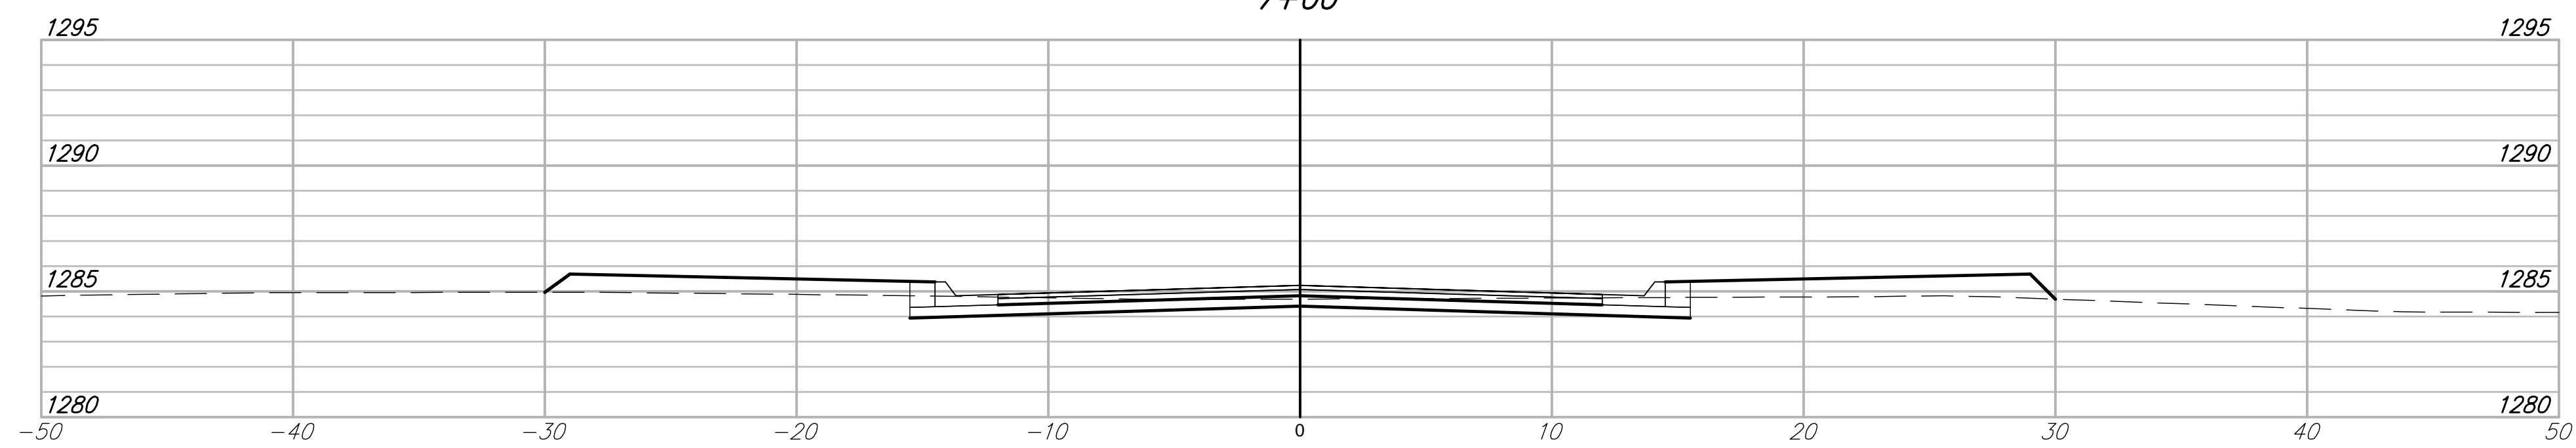

Legacy 3rd Addition Phase 3
43rd Street XS-3
Sta. 7+00 to Sta. 8+00

DESIGN EG	SHEET 26
DRAWN DS	
JOB NUM 4893E	OF 31