




4+38.57

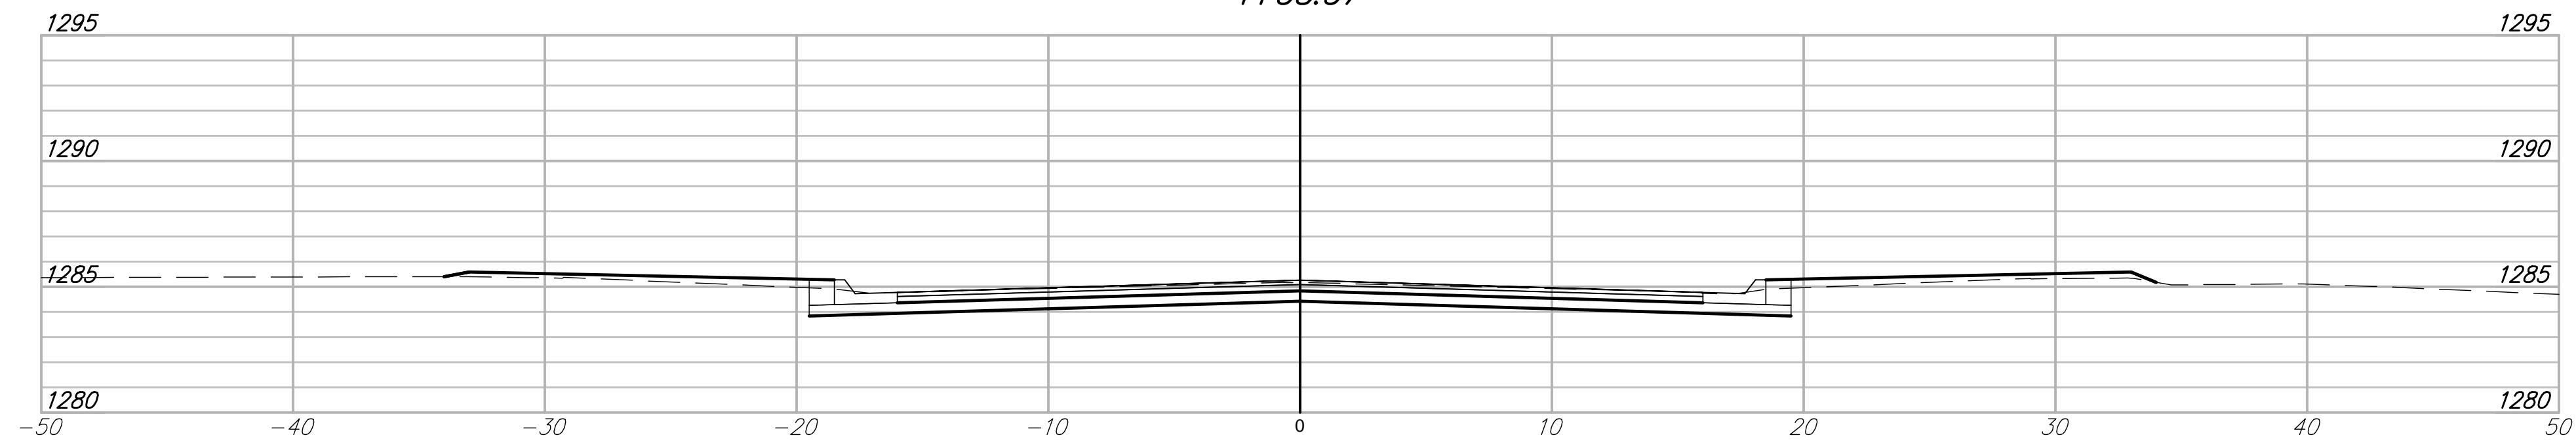


4+00

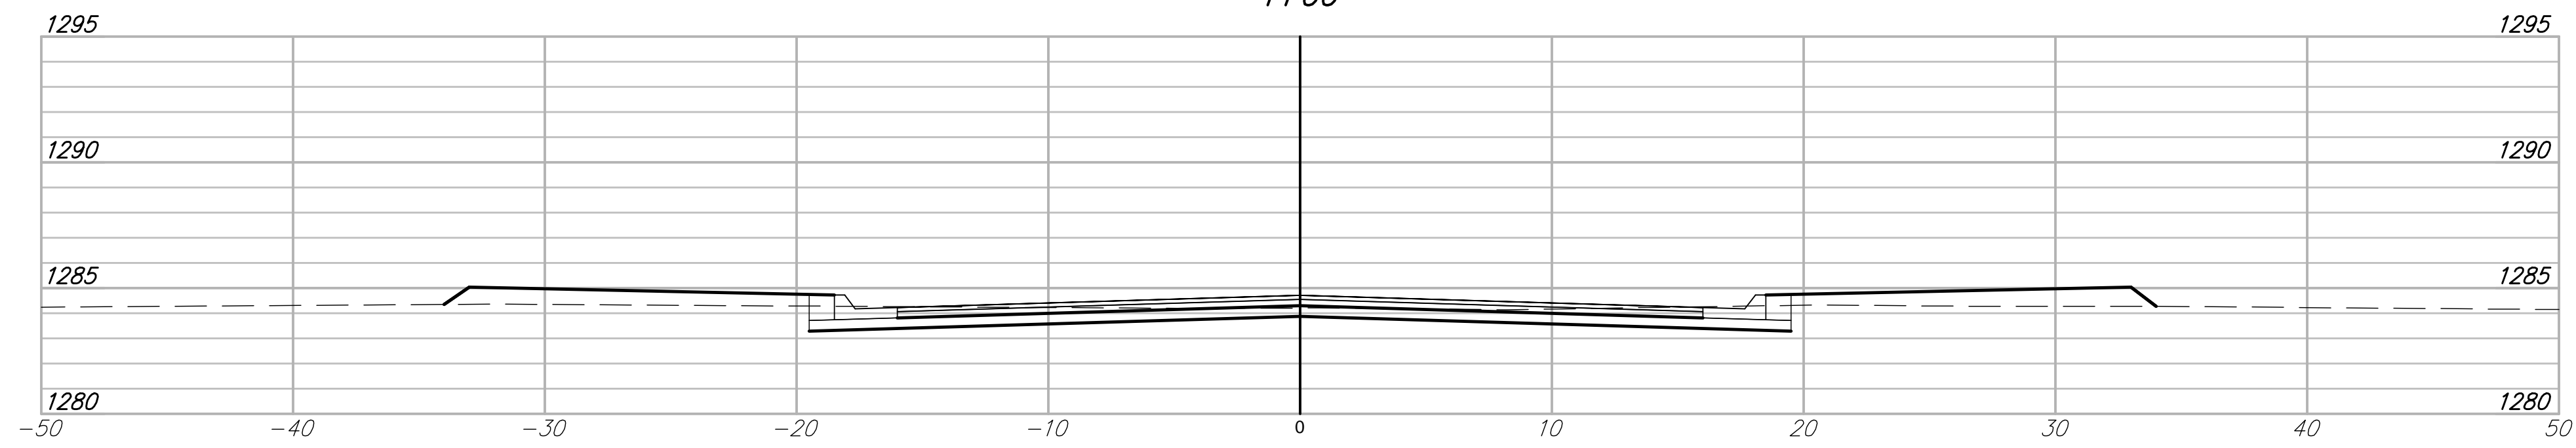


3+50

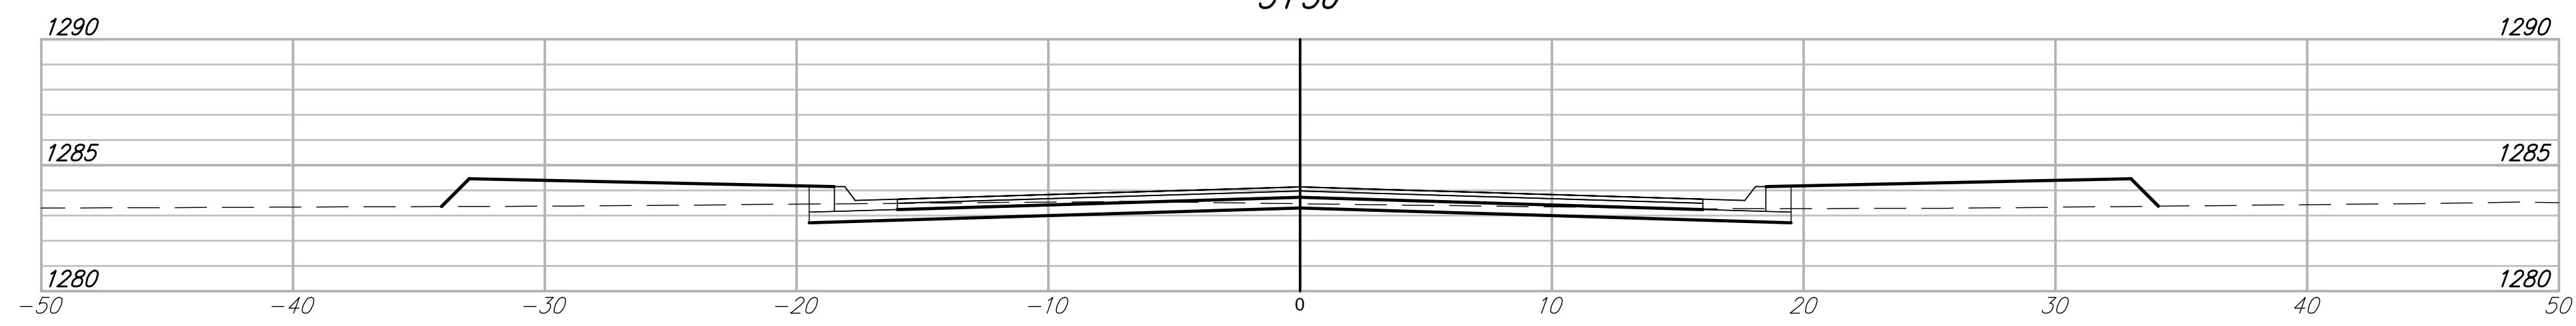

3+35.88

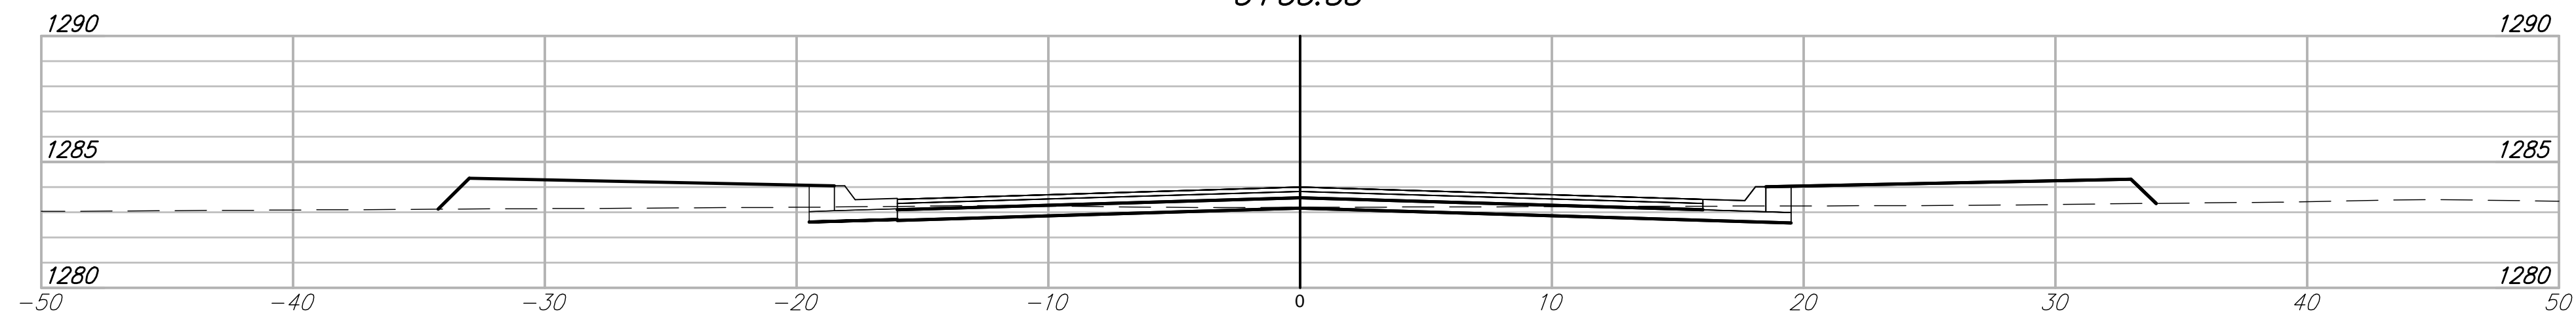

2+16.20

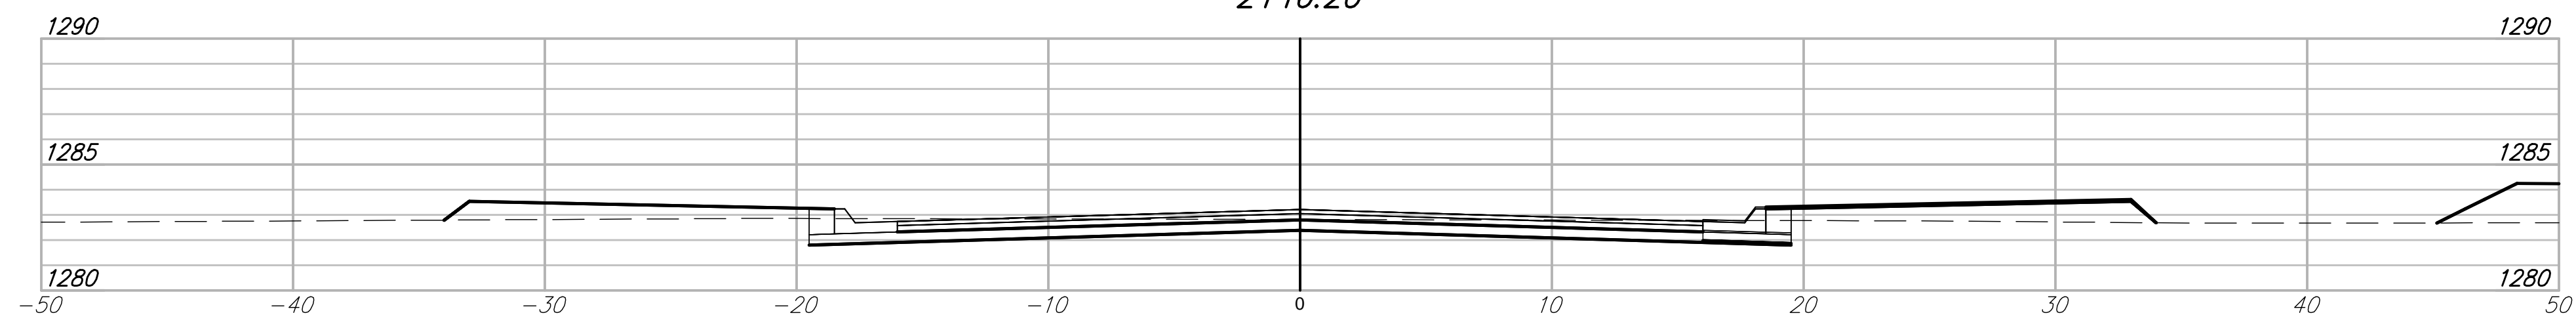

Legacy 3rd Addition Phase 3
 44th Street XS-2
 Sta. 2+16.20 to Sta. 4+38.57

DESIGN	EG	SHEET	29
DRAWN	DS	OF	
JOB NUM	4893E		31