

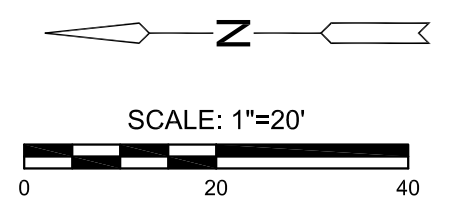


J:\PROJECTS\2017\1010567_COW_STRYKER_170567_CAD\SHS\05_CIVIL\SWS\170567-05-4214.DWG
 PLOTTED: Wednesday, January 10, 2018 @ 09:16AM

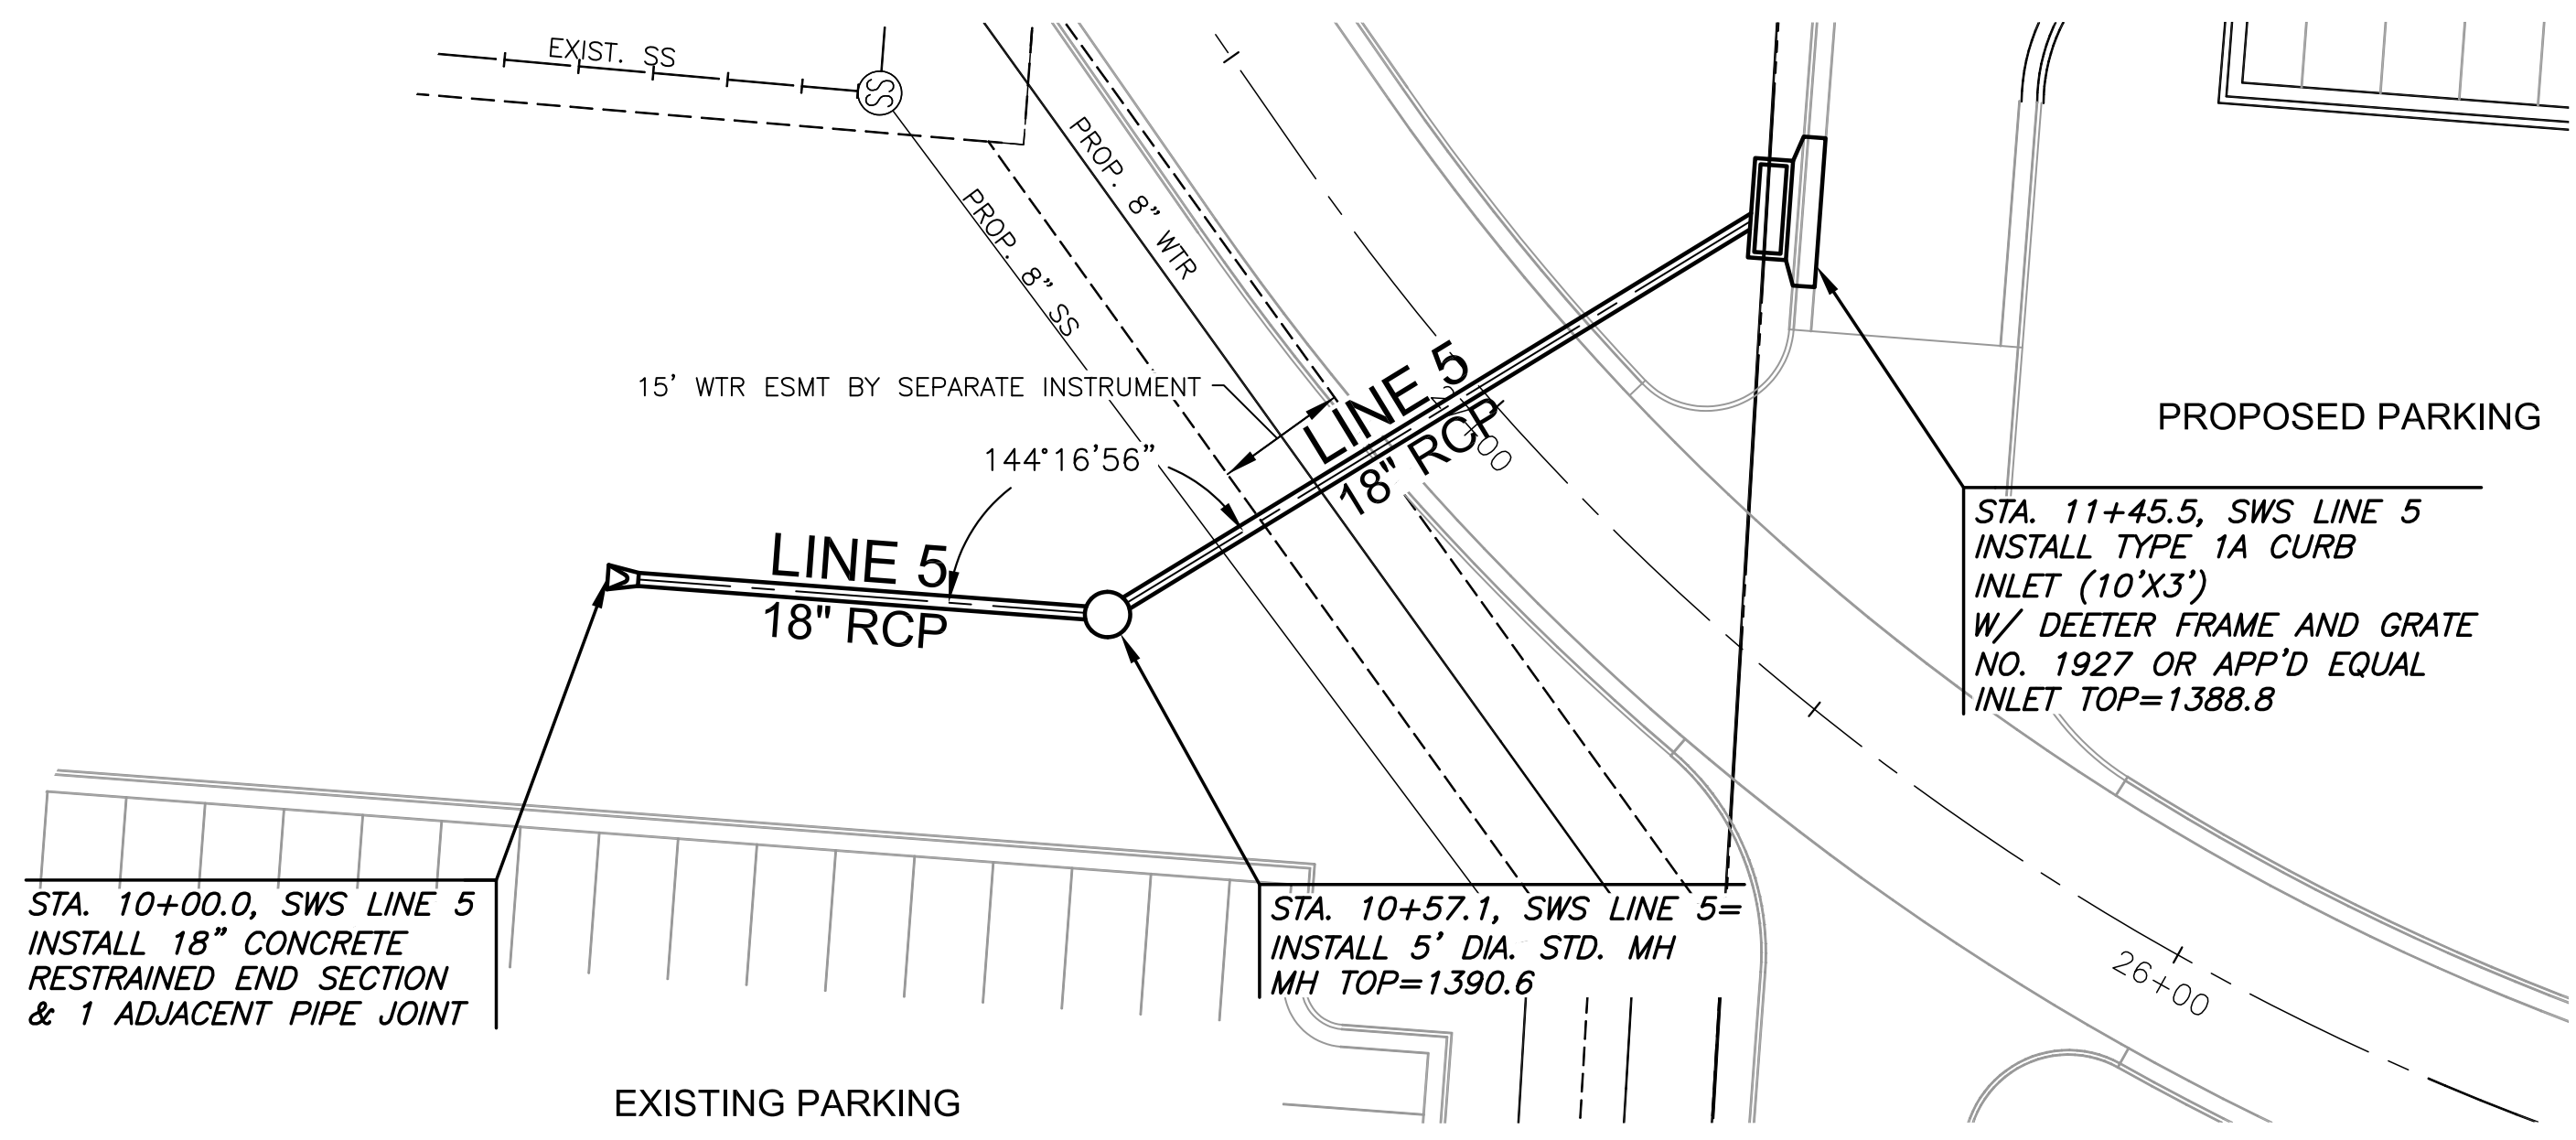

NOTES:
 CONTRACTOR TO VERIFY LOCATION AND ELEVATION OF EXISTING UTILITIES LINE PRIOR TO CONSTRUCTION.
 PROPOSED ELECTRICAL CONDUIT RUNS AS SHOWN ARE SCHEMATIC IN NATURE. REFERENCE ELECTRICAL SHEETS FOR INSTALLATION DETAILS.

**PLAN LINE 5
PROFILE LINE 5**

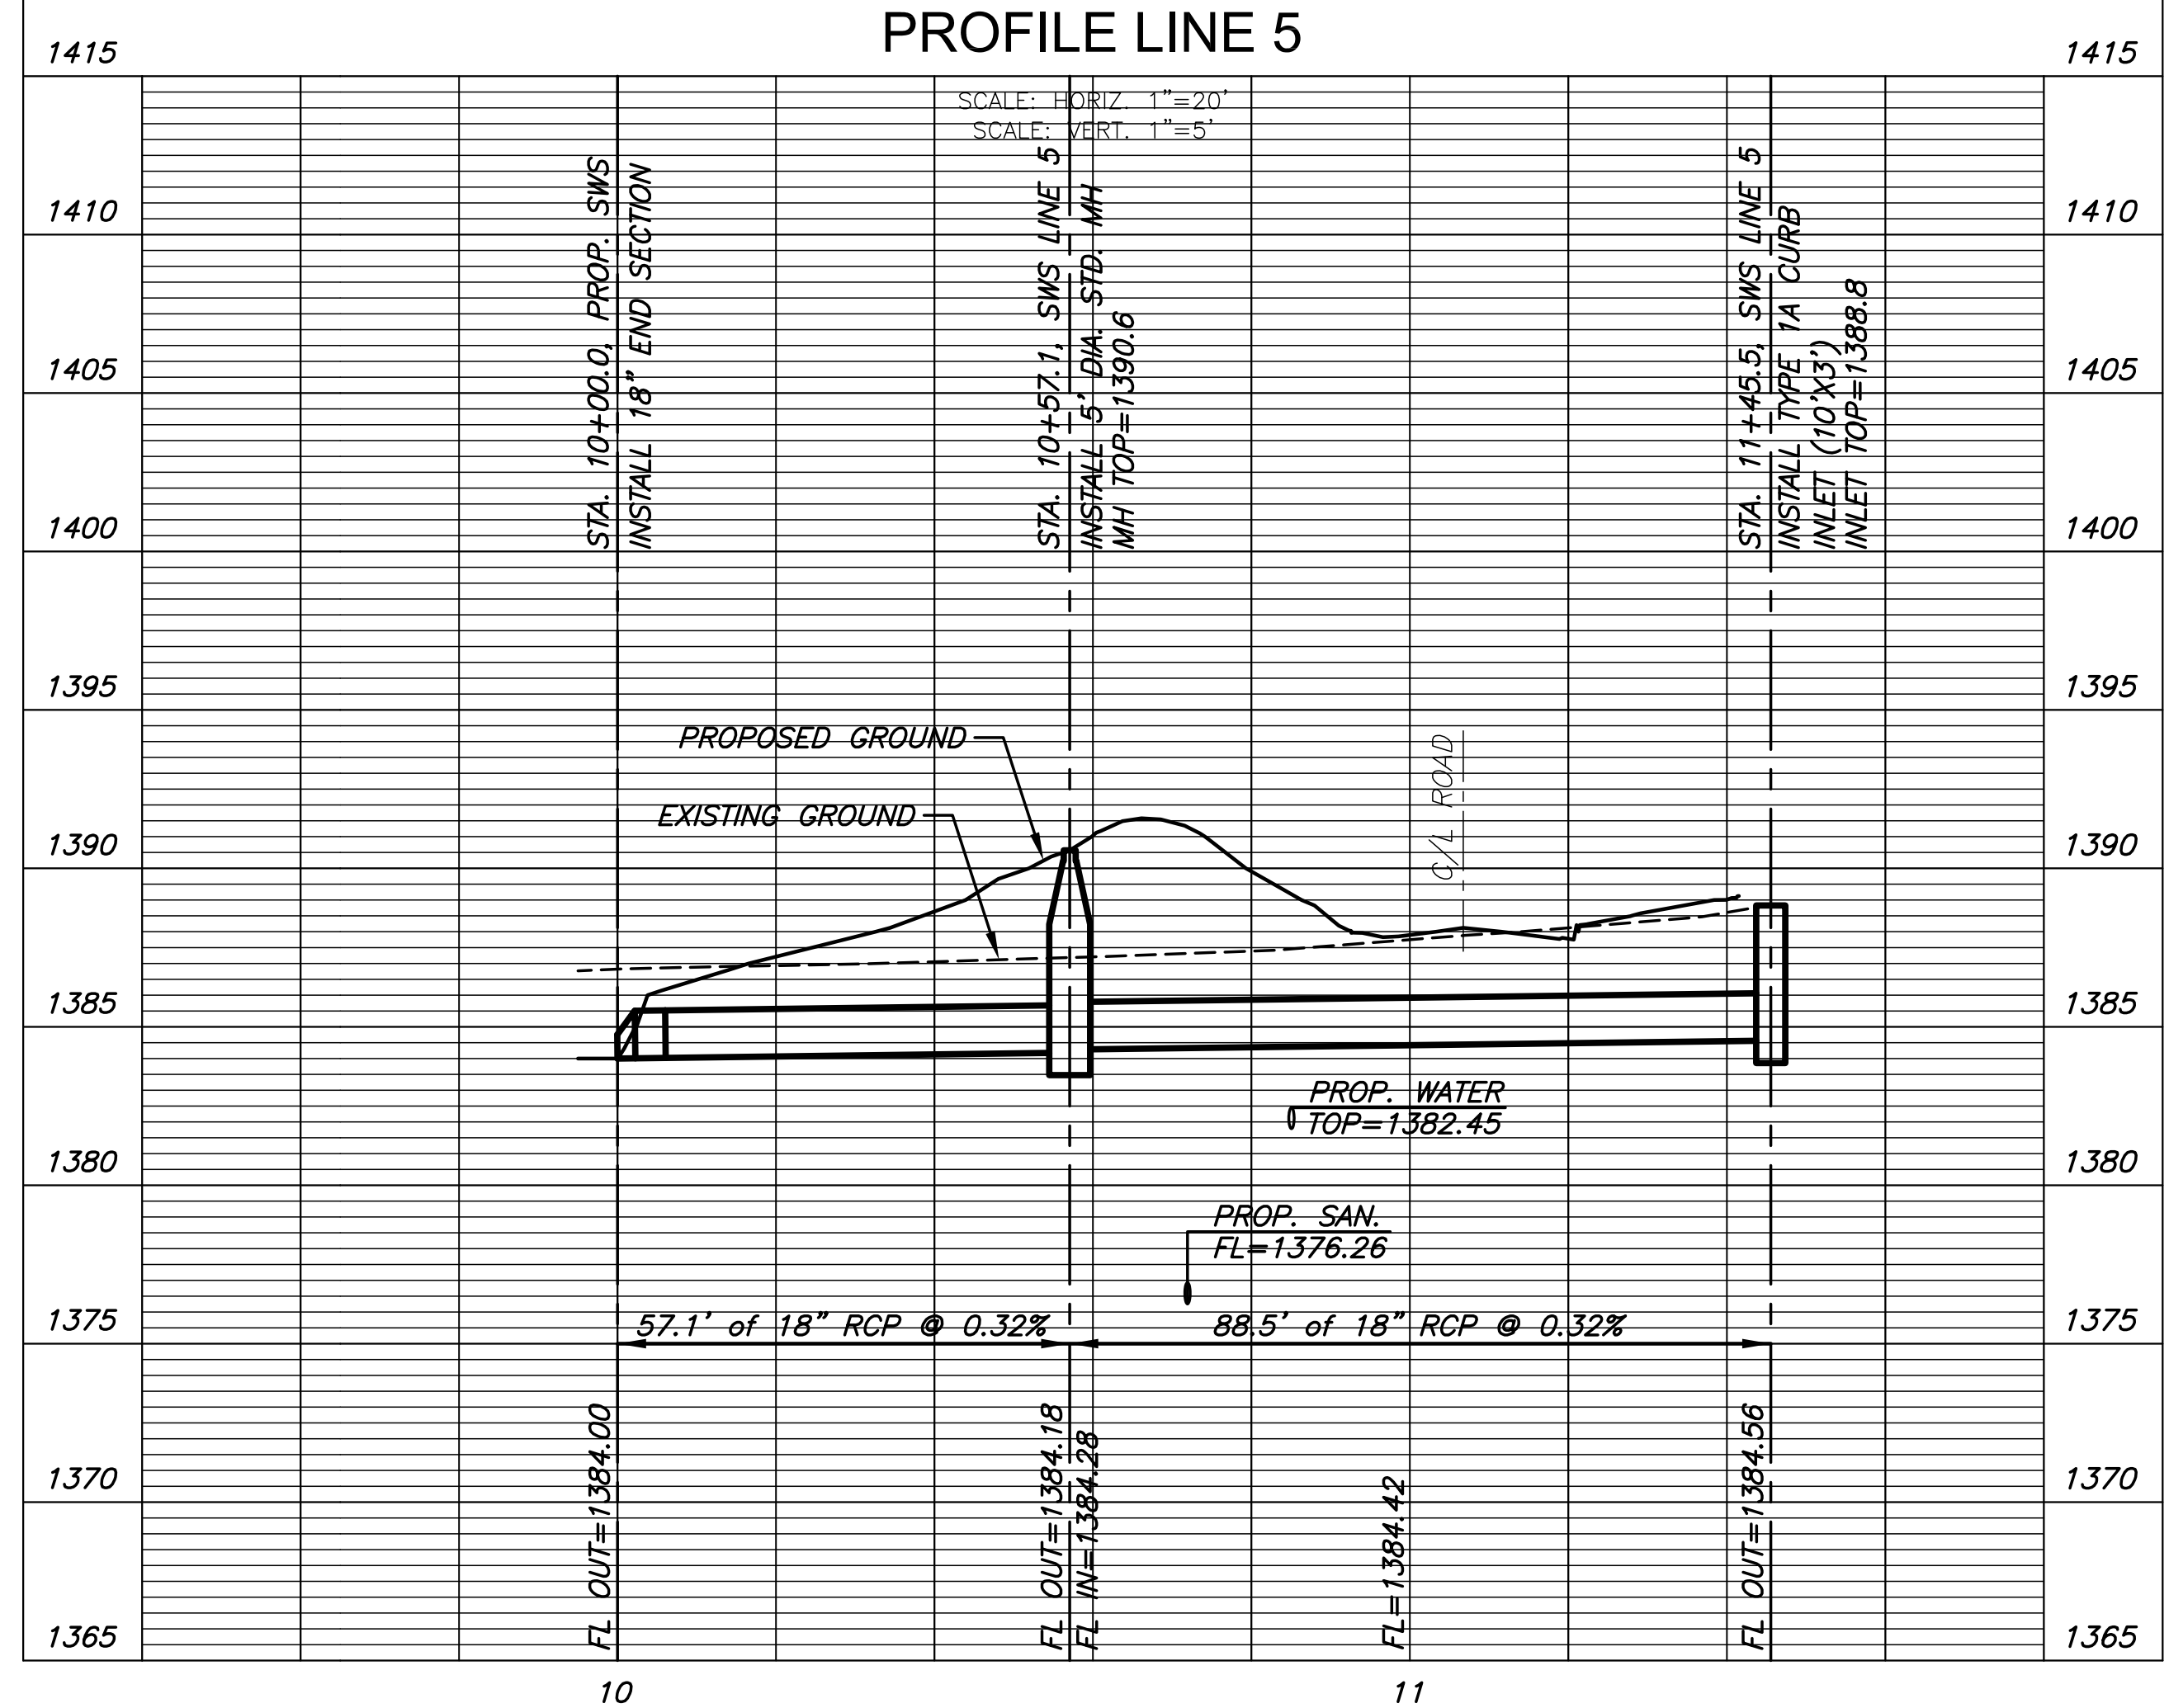

GRADING & UTILITIES PLANS FOR
STRYKER SPORTS
 WICHITA, KANSAS



©2018 MKEC Engineering
 All Rights Reserved
 www.mkec.com
 These drawings and their contents, including, but not limited to, all concepts, designs, & ideas are the exclusive property of MKEC Engineering (MKEC), and may not be used or reproduced in any way without the express consent of MKEC.

SWS LINE 5		
PROJECT NO.	170567	
DATE	01-10-18	
SCALE	1" = 20'	
DESIGNED	MAB	
DRAWN	RWB	
CHECKED	MAB	
0	ISSUED FOR CONST.	1-10-18
NO.	REVISION	DATE
SHEET NO.		
50 OF 70		